

GREENGIRT CLIPS

www.greengirt.com

1 (269) 355-1818

SUBSTRATE: SHEATHING / MASONRY

CLADDING:

GREENGIRT CLIP SIZE: 300


INSULATION: MINERAL WOOL

DATE

ORIENTATION: HZ CLIP

OUTSIDE CORNER DETAIL

NOT TO SCALE

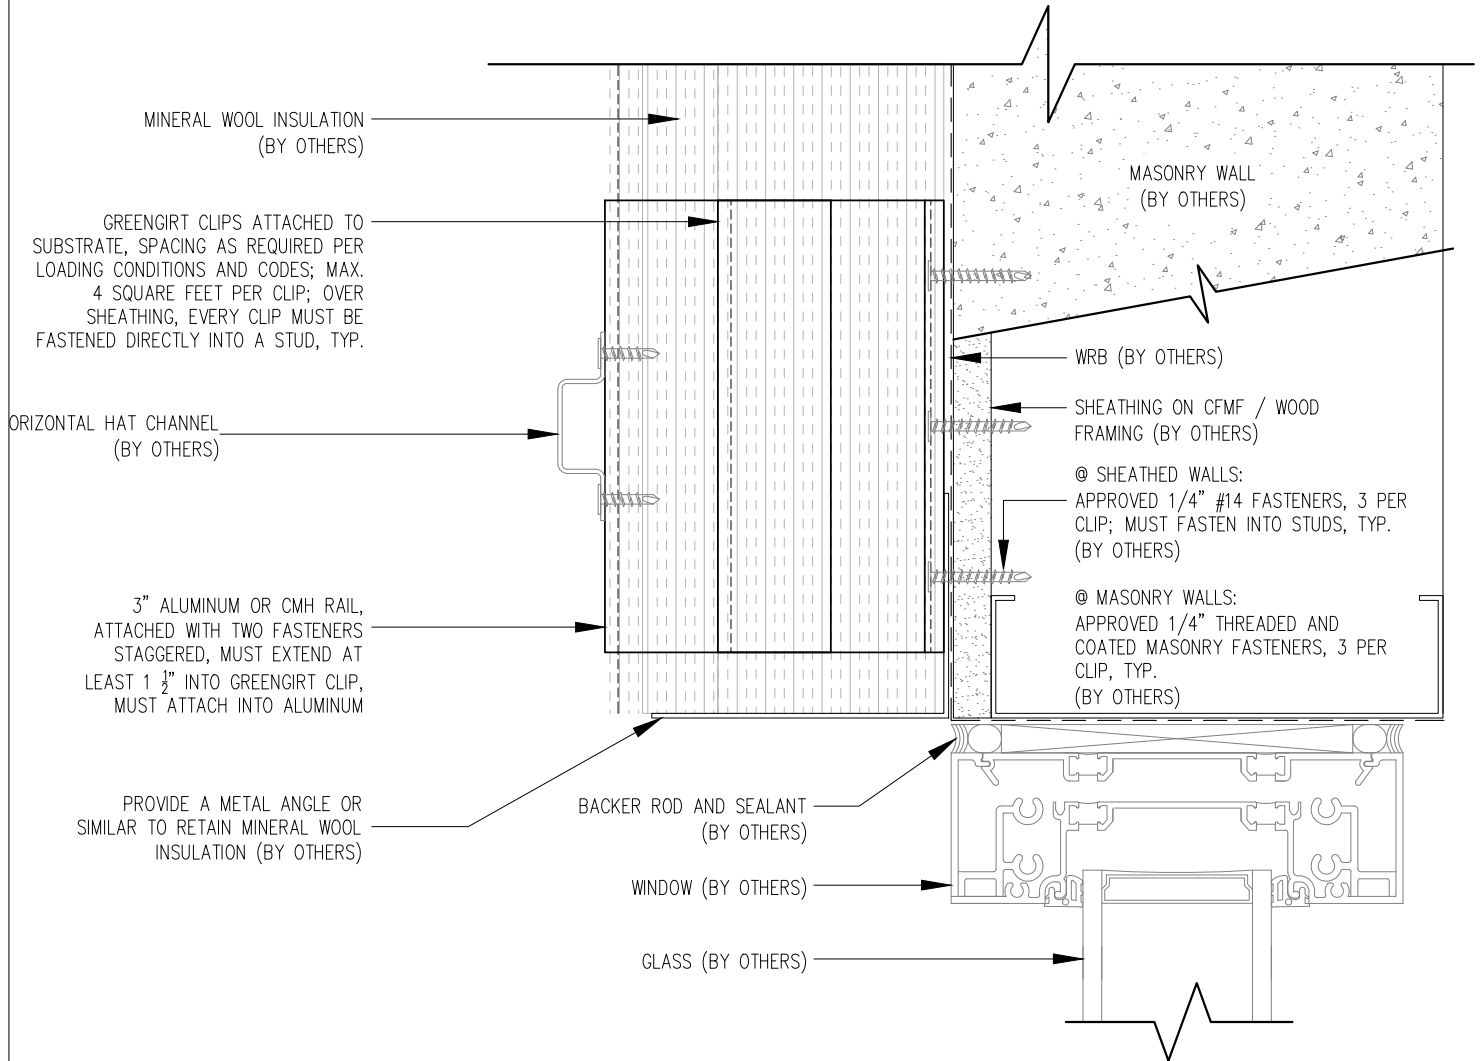

GREENGIRT CLIPS

www.greengirt.com

1 (269) 355-1818

SUBSTRATE: SHEATHING / MASONRY

CLADDING:

GREENGIRT CLIP SIZE: 300


INSULATION: MINERAL WOOL

DATE

ORIENTATION: HZ CLIP

HEADER DETAIL

NOT TO SCALE

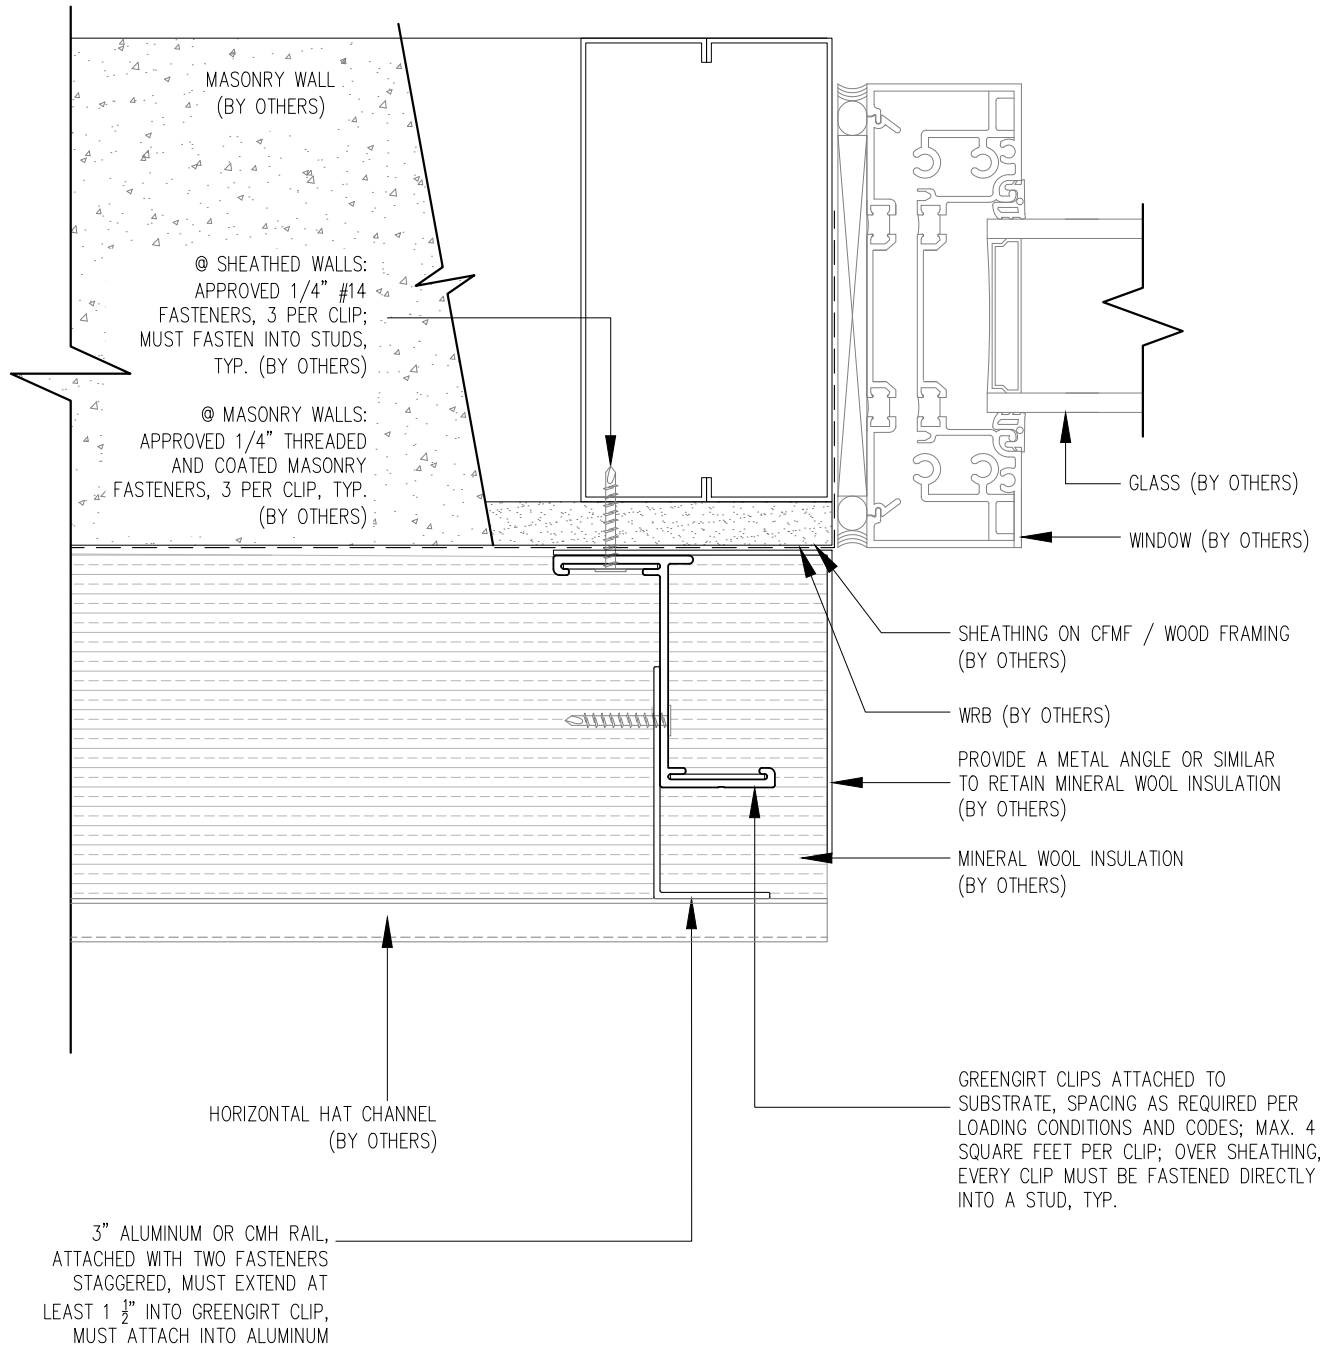

GREENGIRT CLIPS

www.greengirt.com

1 (269) 355-1818

SUBSTRATE: SHEATHING / MASONRY

INSULATION: MINERAL WOOL

CLADDING:


DATE

GREENGIRT CLIP SIZE: 300

ORIENTATION: HZ CLIP

JAMB DETAIL

NOT TO SCALE

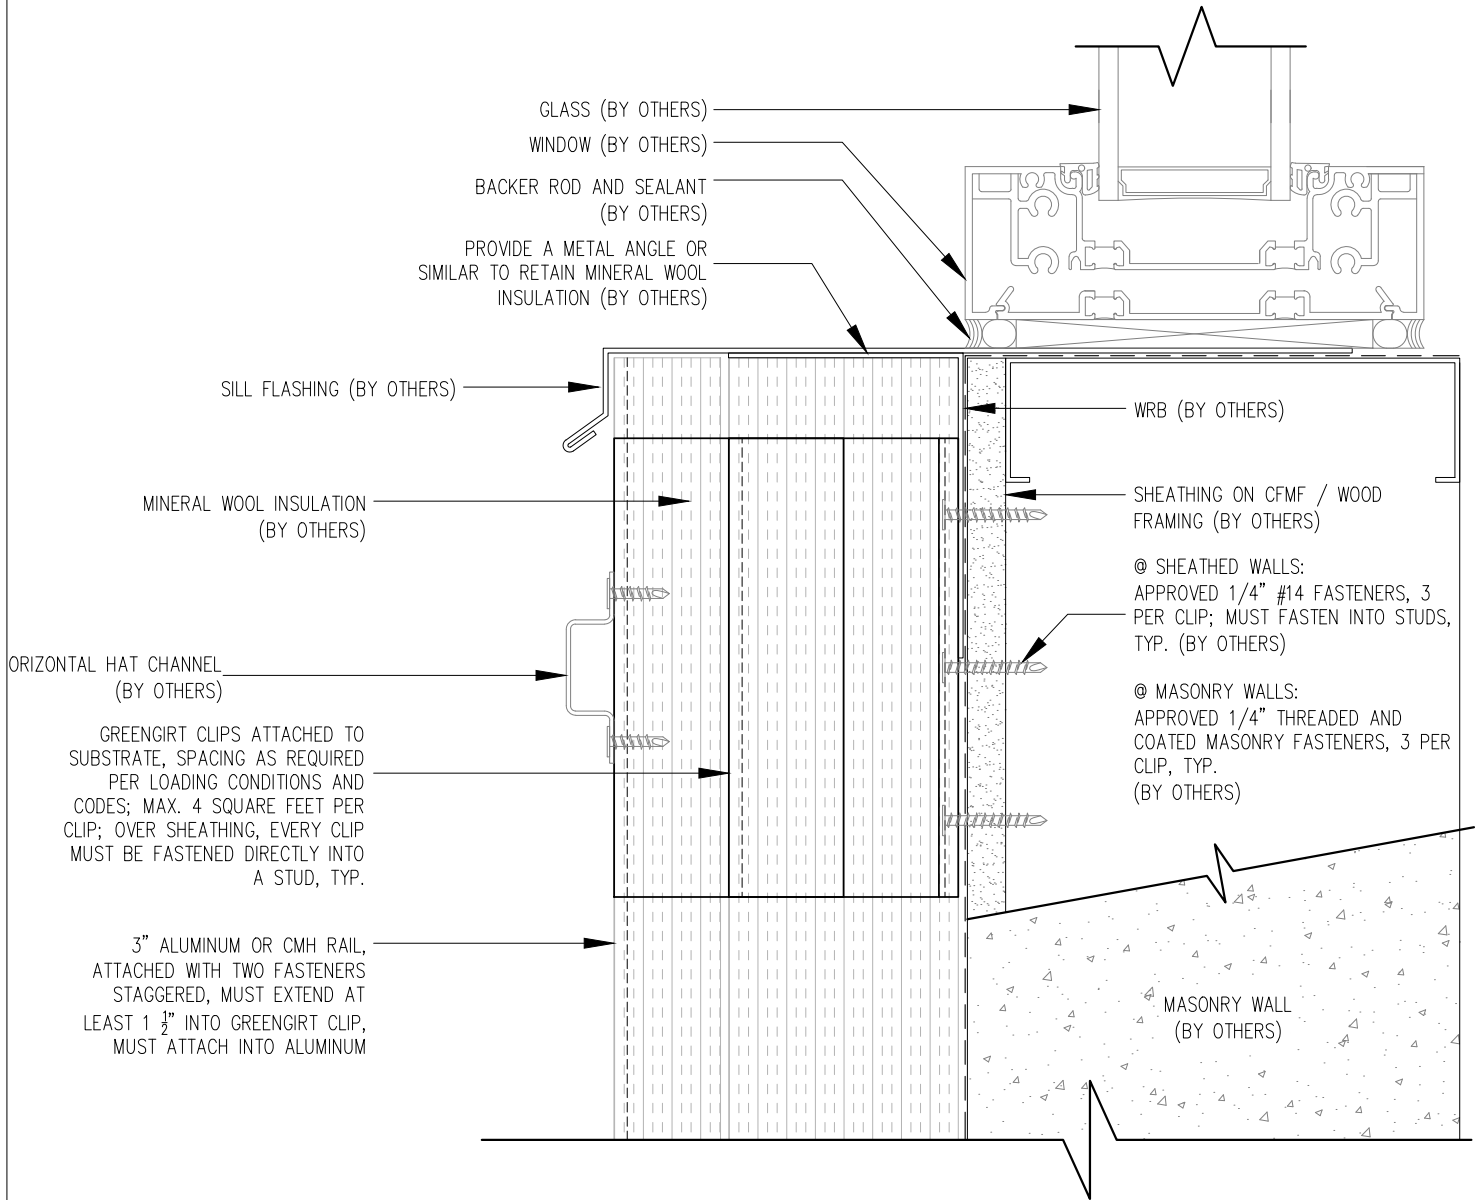

GREENGIRT CLIPS

www.greengirt.com

1 (269) 355-1818

SUBSTRATE: SHEATHING / MASONRY

CLADDING:

GREENGIRT CLIP SIZE: 300

INSULATION: MINERAL WOOL

DATE

ORIENTATION: HZ CLIP

SILL DETAIL

NOT TO SCALE