

**SMARTci System**

[www.greengirt.com](http://www.greengirt.com)

1 (269) 355-1818

SUBSTRATE: OPEN FRAMING

CLADDING: -

SIMPLE-Z SIZE: 200


SMARTci™ RIGID INSULATION PANEL


DATE: 11-21-2017

GIRT ORIENTATION: HORIZONTAL

## HEADER DETAIL

NOT TO SCALE

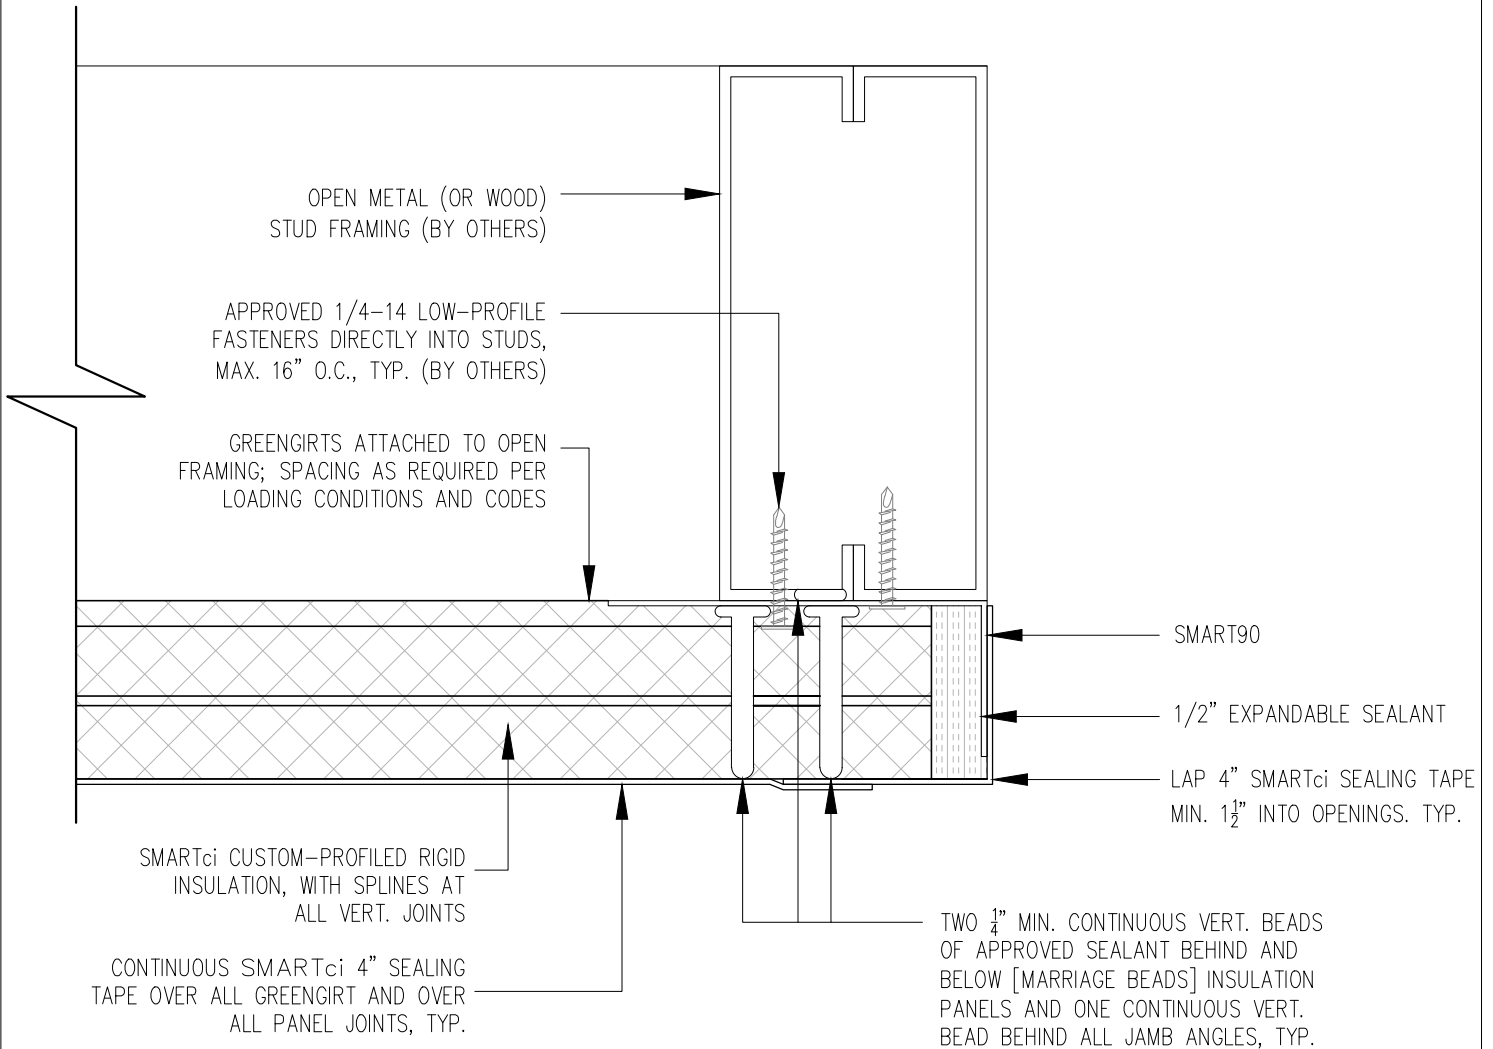

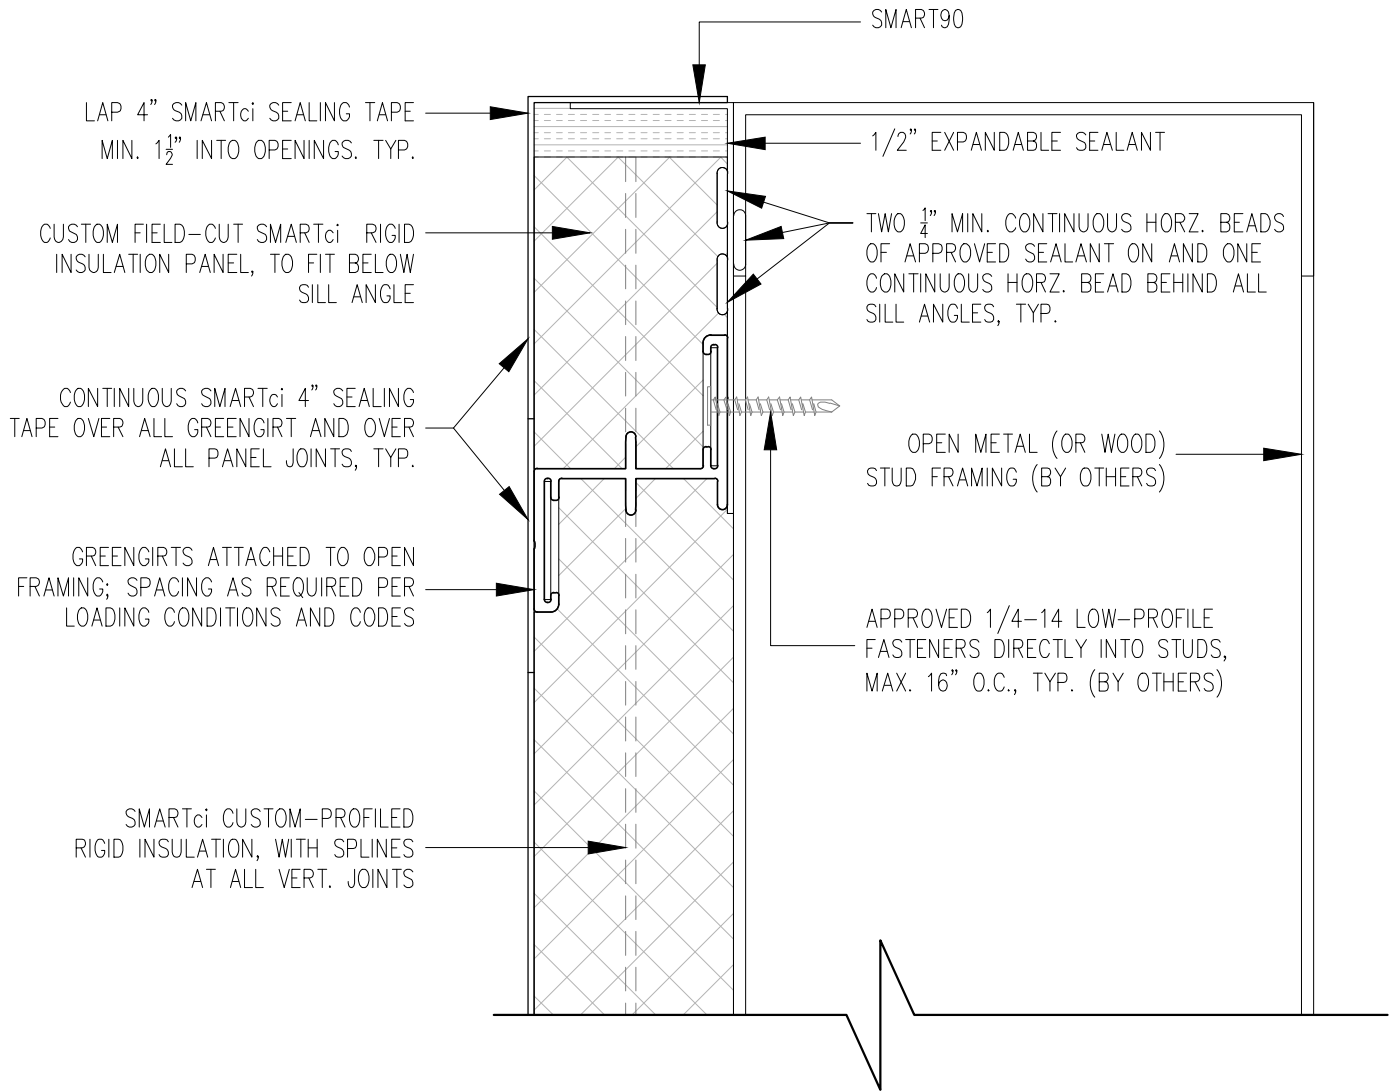

**SMARTci System**

[www.greengirt.com](http://www.greengirt.com)

1 (269) 355-1818

SUBSTRATE: OPEN FRAMING

CLADDING: -

SIMPLE-Z SIZE: 200

SMARTci™ RIGID INSULATION PANEL

DATE: 11-21-2017

GIRT ORIENTATION: HORIZONTAL

## SILL DETAIL

NOT TO SCALE