

GREENGIRT CLIPS

www.greengirt.com

1 (269) 355-1818

SUBSTRATE: SHEATHING / MASONRY

CLADDING:

GREENGIRT CLIP SIZE: 500


INSULATION: MINERAL WOOL

DATE:

ORIENTATION: VERTICAL

OUTSIDE CORNER DETAIL

NOT TO SCALE

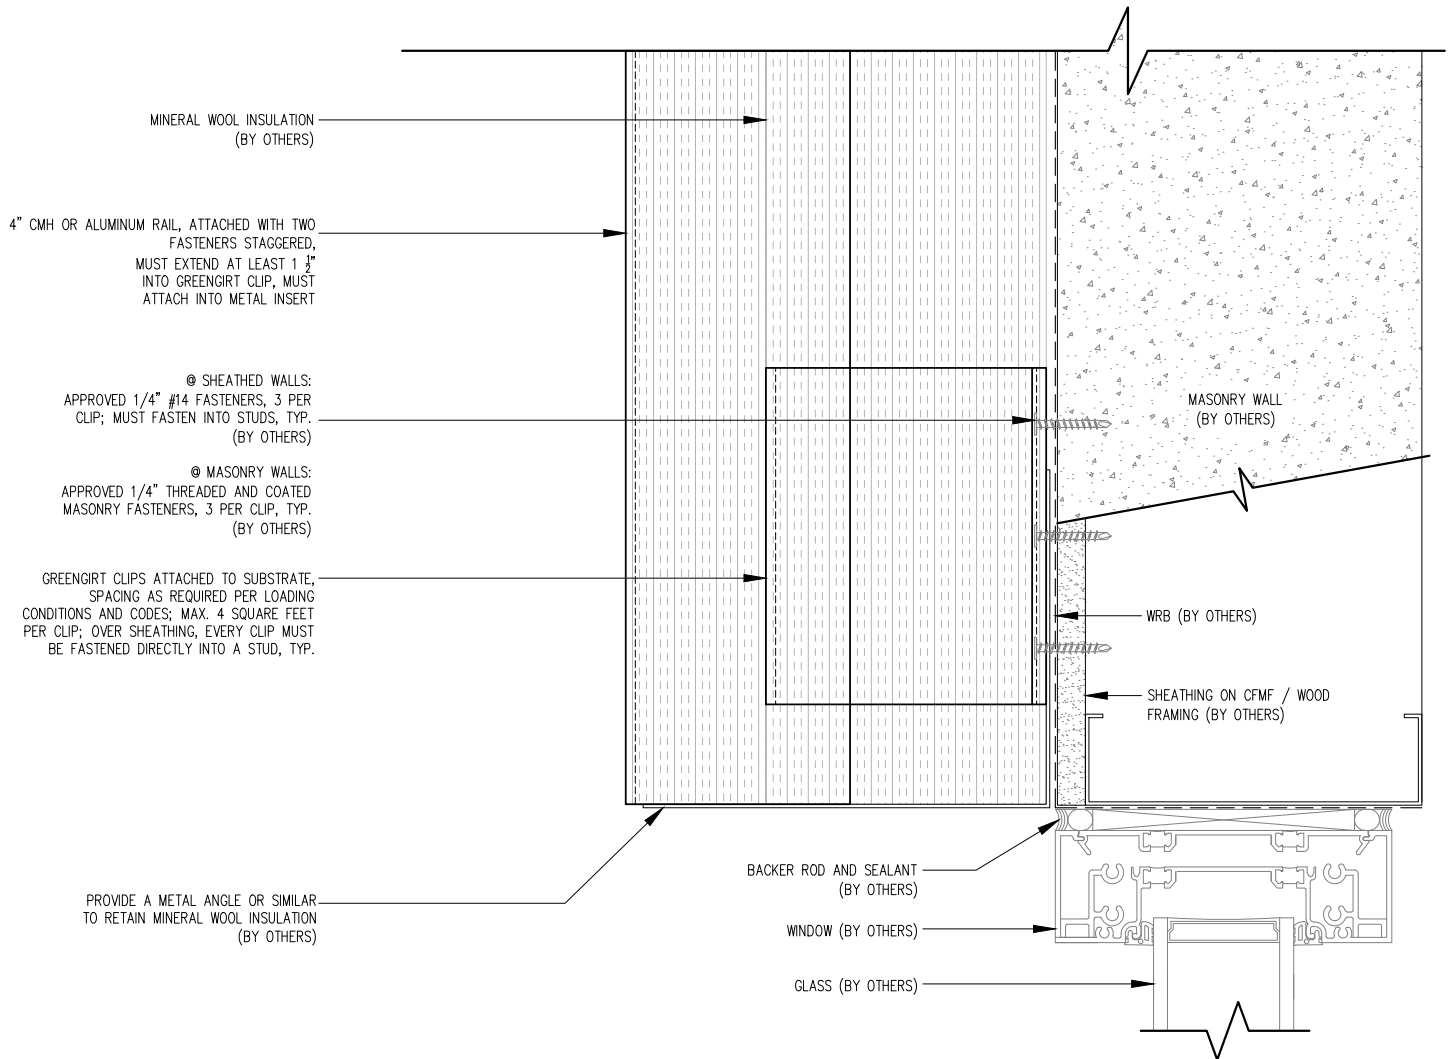

GREENGIRT CLIPS

www.greengirt.com

1 (269) 355-1818

SUBSTRATE: SHEATHING / MASONRY

INSULATION: MINERAL WOOL

CLADDING:


DATE:


GREENGIRT CLIP SIZE: 500

ORIENTATION: VERTICAL

HEADER DETAIL

NOT TO SCALE

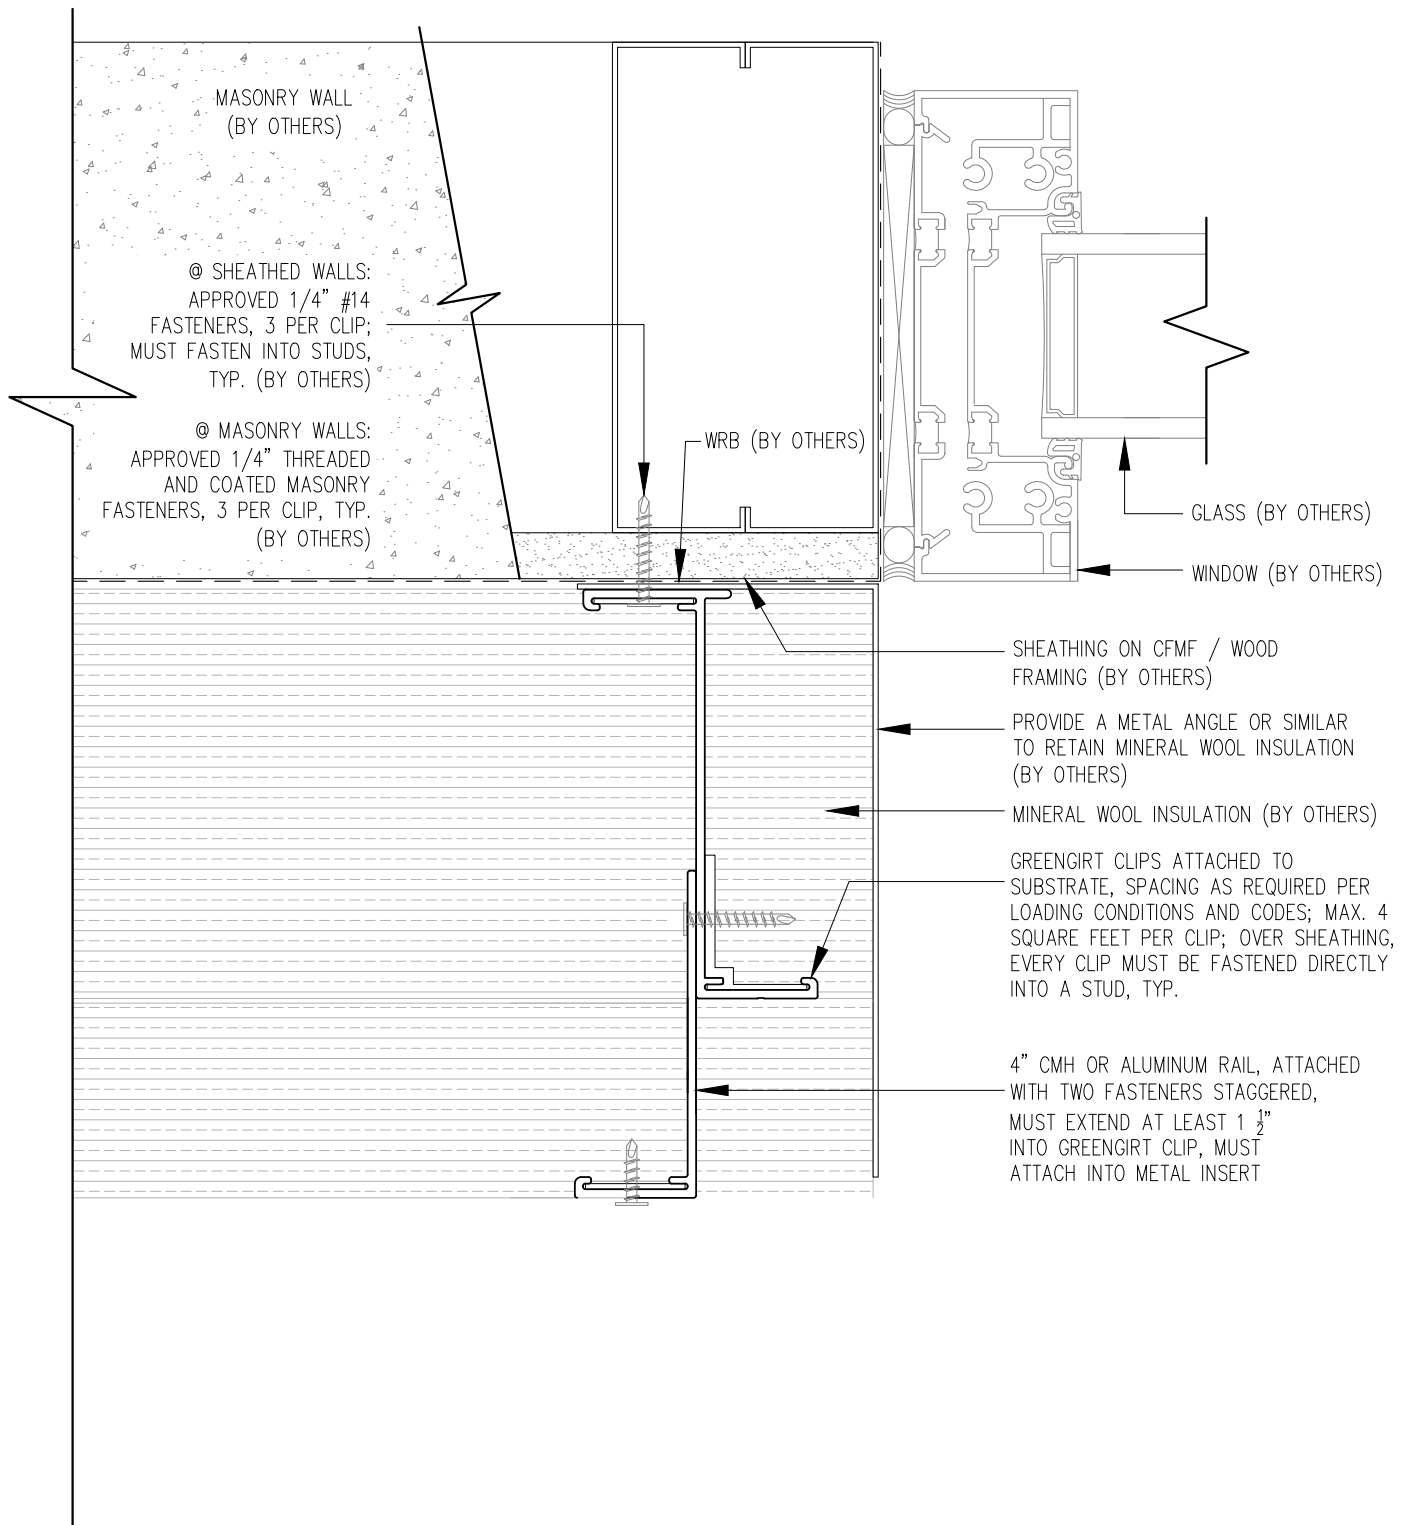

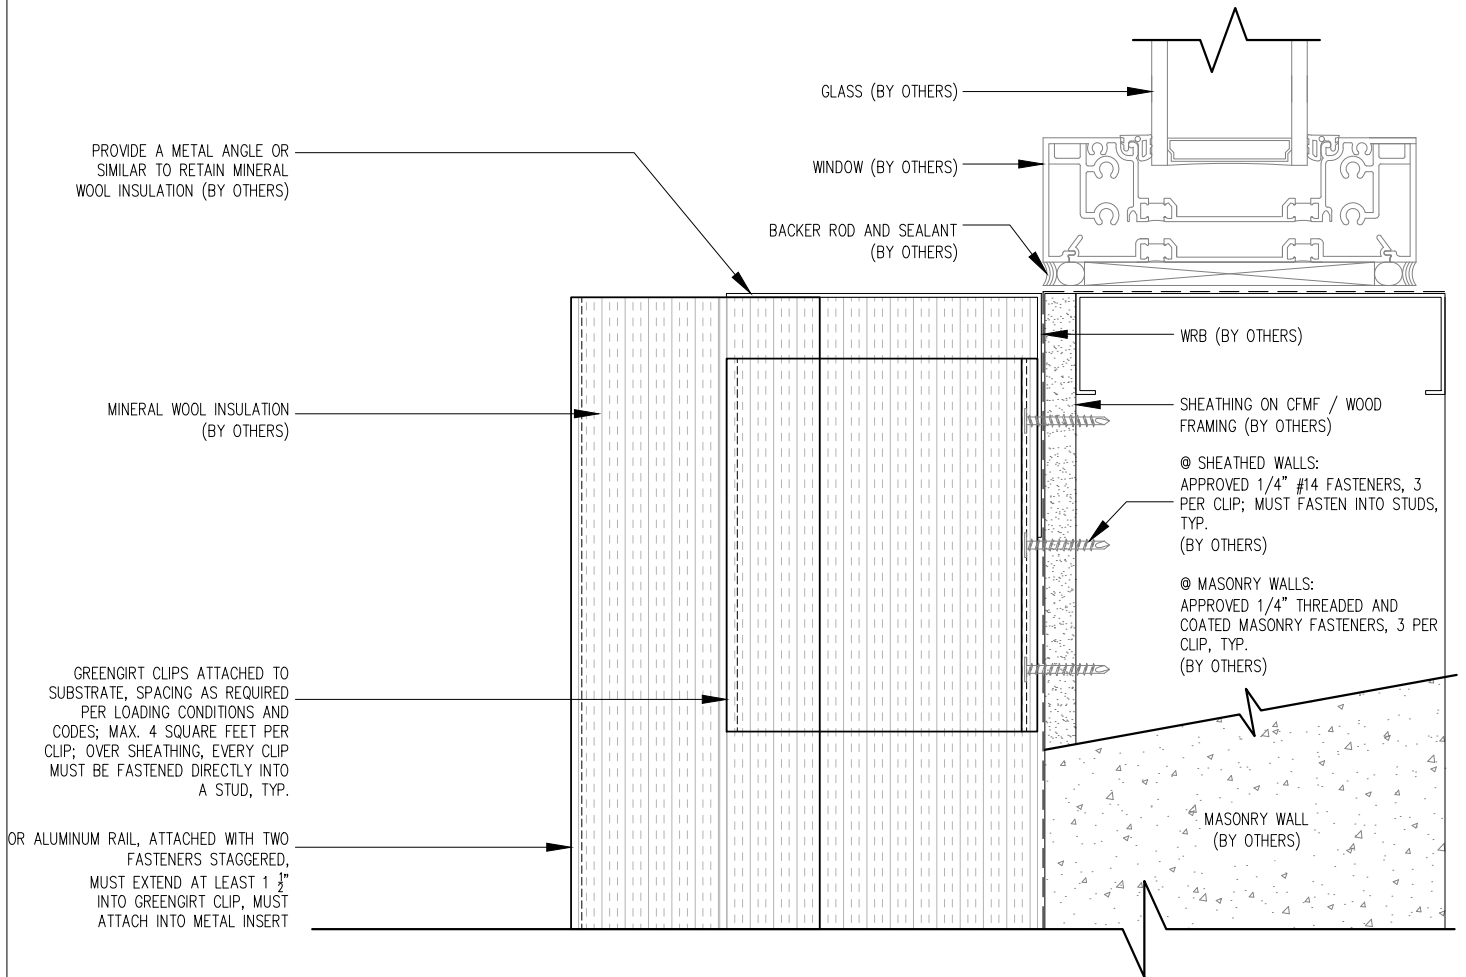

GREENGIRT CLIPS

www.greengirt.com

1 (269) 355-1818

SUBSTRATE: SHEATHING / MASONRY

CLADDING:

GREENGIRT CLIP SIZE: 500

INSULATION: MINERAL WOOL

DATE:

ORIENTATION: VERTICAL

SILL DETAIL

NOT TO SCALE