

GreenGirt®
COMPOSITE METAL HYBRID CLIPS

GreenGirt.com

(269) 355-1818

SUBSTRATE: MASONRY

CLADDING: —

GREENGIRT SIZE: 200 / 2"


INSULATION: MINERAL WOOL

DATE:

ORIENTATION: VERTICAL

BASE AT ROOF

NOT TO SCALE

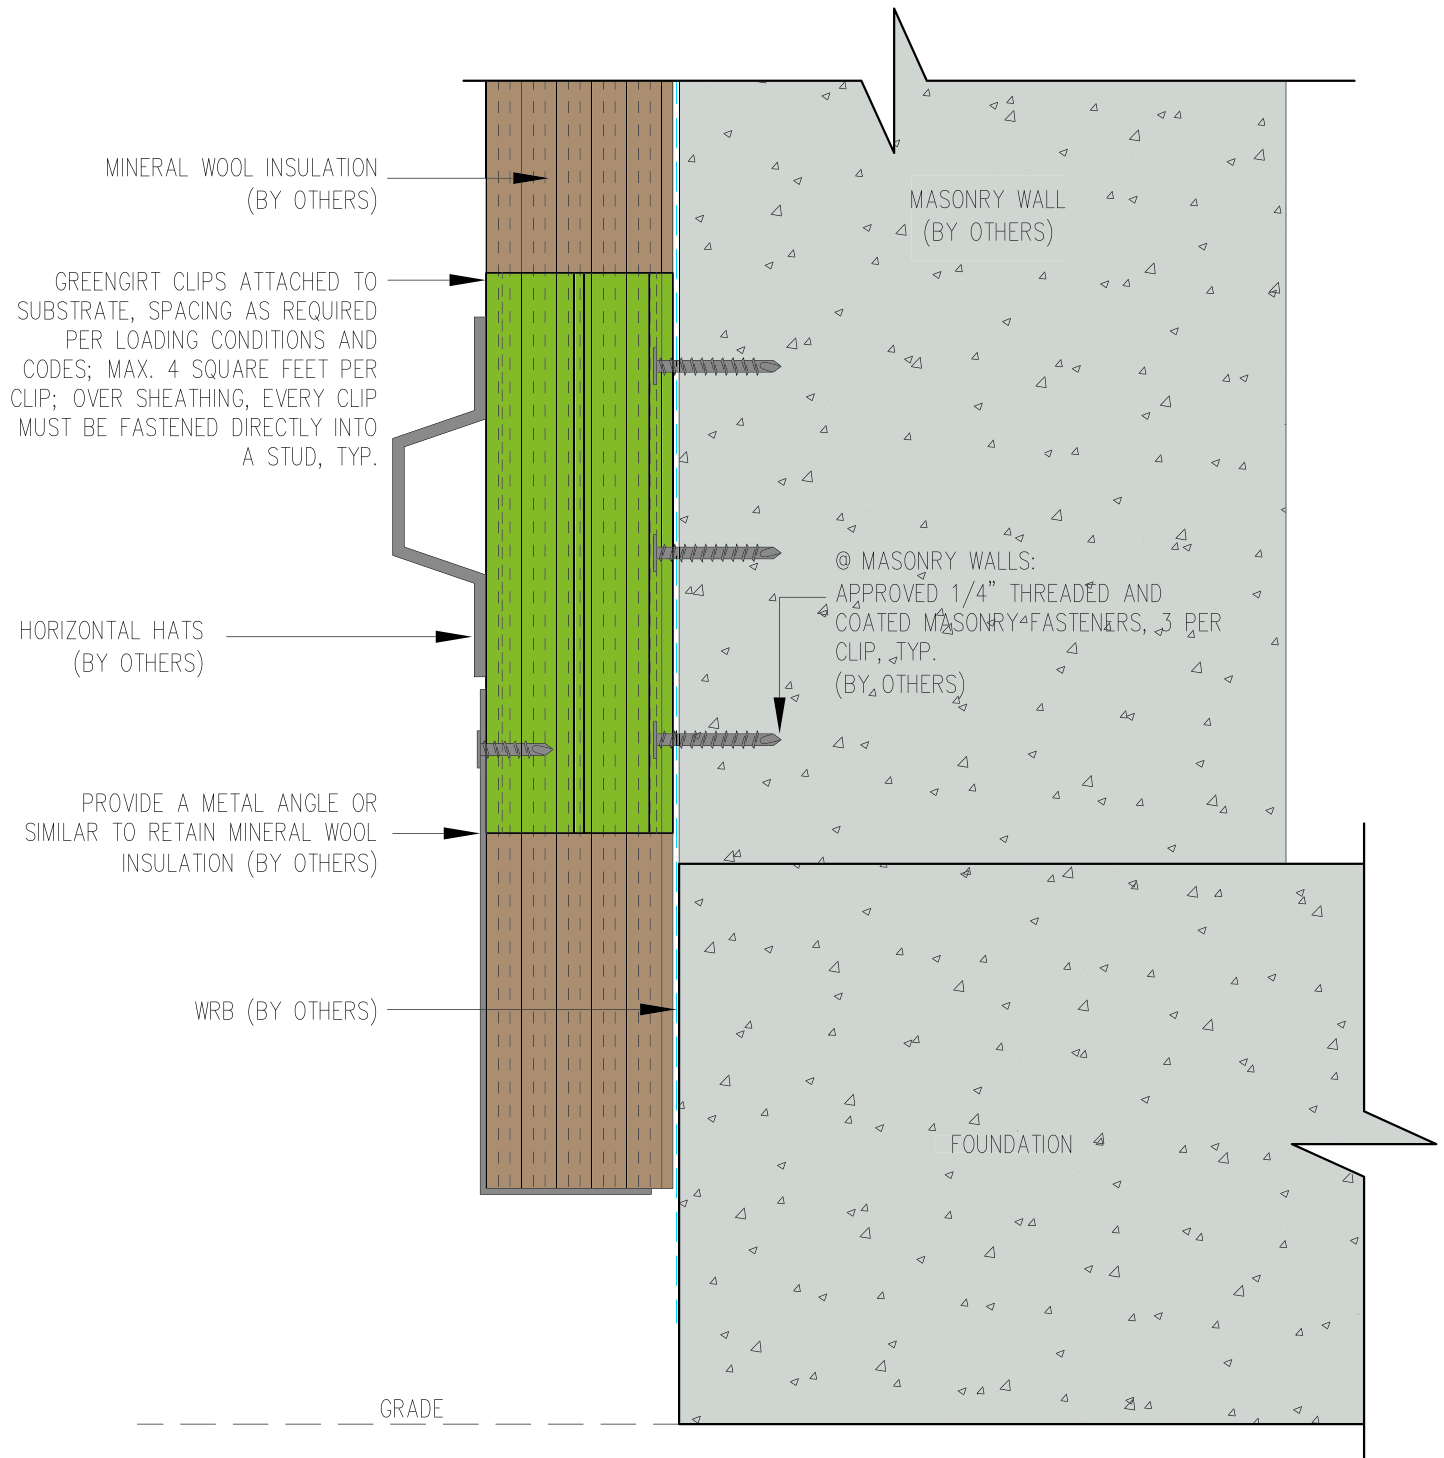

GreenGirt®
COMPOSITE METAL HYBRID CLIPS

GreenGirt.com

(269) 355-1818

SUBSTRATE: MASONRY

CLADDING: -

GREENGIRT SIZE: 200 / 2"


INSULATION: MINERAL WOOL

DATE:

ORIENTATION: VERTICAL

FOUNDATION FLUSH DETAIL

NOT TO SCALE

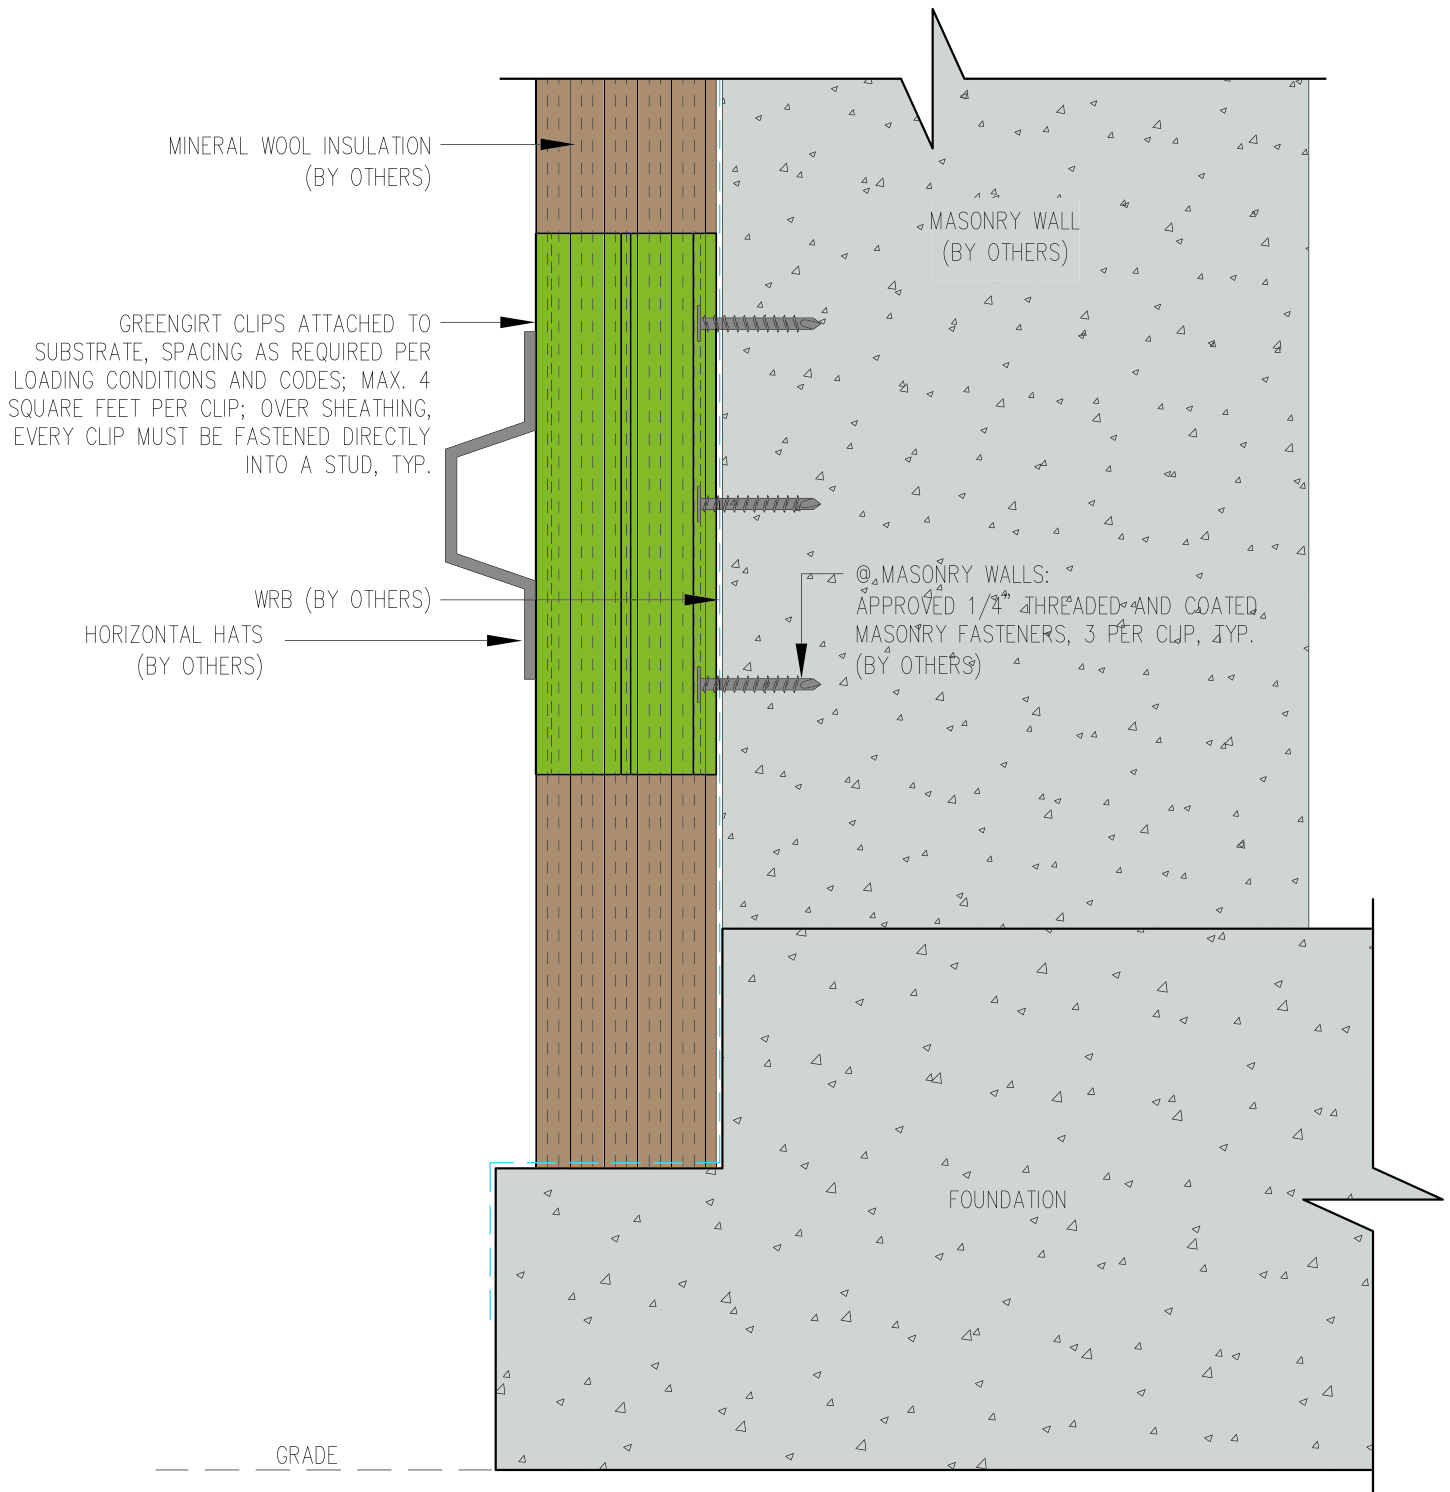

GreenGirt®
COMPOSITE METAL HYBRID CLIPS

GreenGirt.com

(269) 355-1818

SUBSTRATE: MASONRY

CLADDING: -

GREENGIRT SIZE: 200 / 2"


INSULATION: MINERAL WOOL

DATE:

ORIENTATION: VERTICAL

FOUNDATION NOTCH DETAIL

NOT TO SCALE

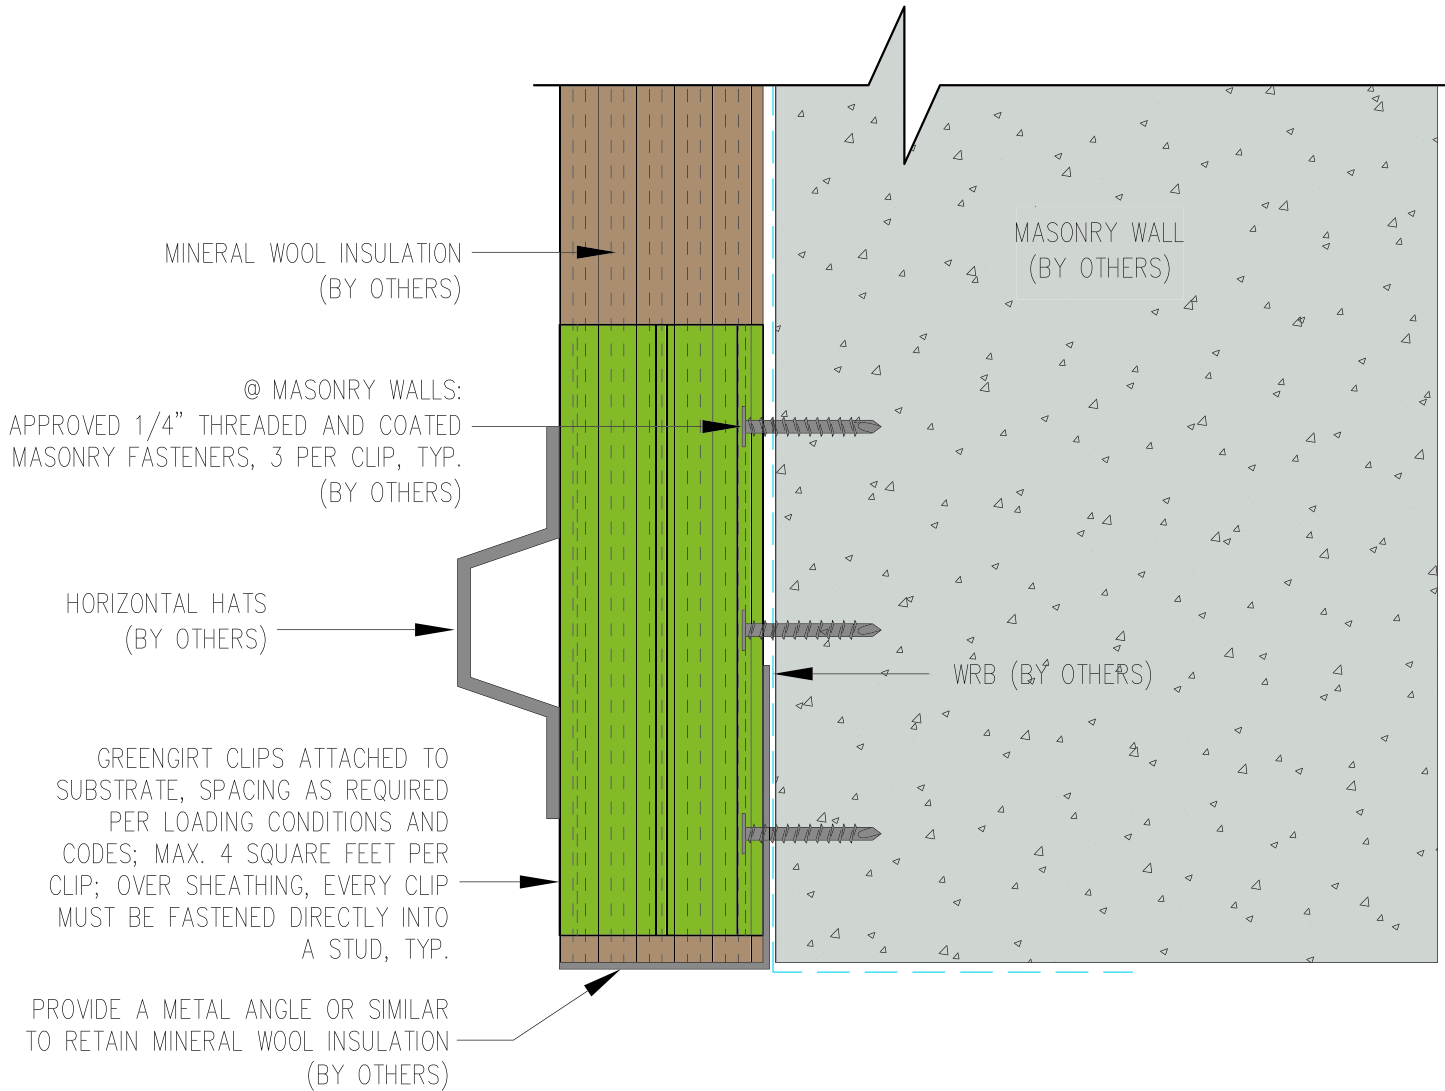

GreenGirt®
COMPOSITE METAL HYBRID CLIPS

GreenGirt.com

(269) 355-1818

SUBSTRATE: MASONRY

CLADDING: -

GREENGIRT SIZE: 200 / 2"


INSULATION: MINERAL WOOL

DATE:

ORIENTATION: VERTICAL

HEADER DETAIL

NOT TO SCALE

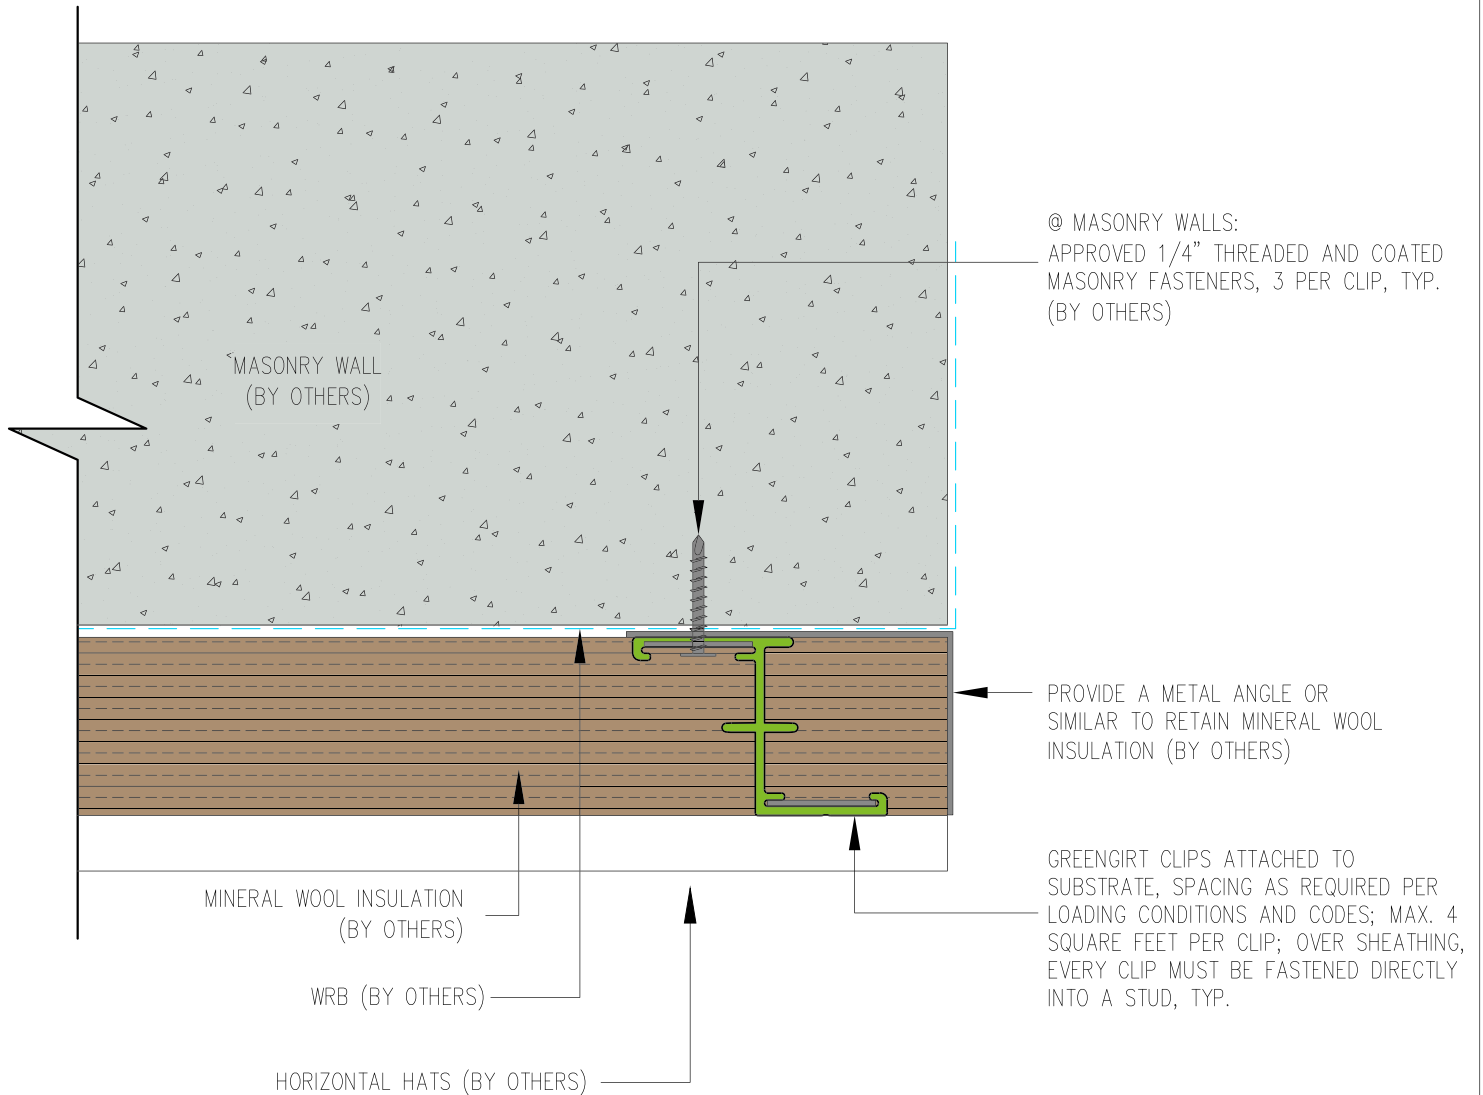

GreenGirt®
COMPOSITE METAL HYBRID CLIPS

GreenGirt.com

(269) 355-1818

SUBSTRATE: MASONRY

CLADDING: —

GREENGIRT SIZE: 200 / 2"


INSULATION: MINERAL WOOL

DATE:

ORIENTATION: VERTICAL

JAMB DETAIL

NOT TO SCALE

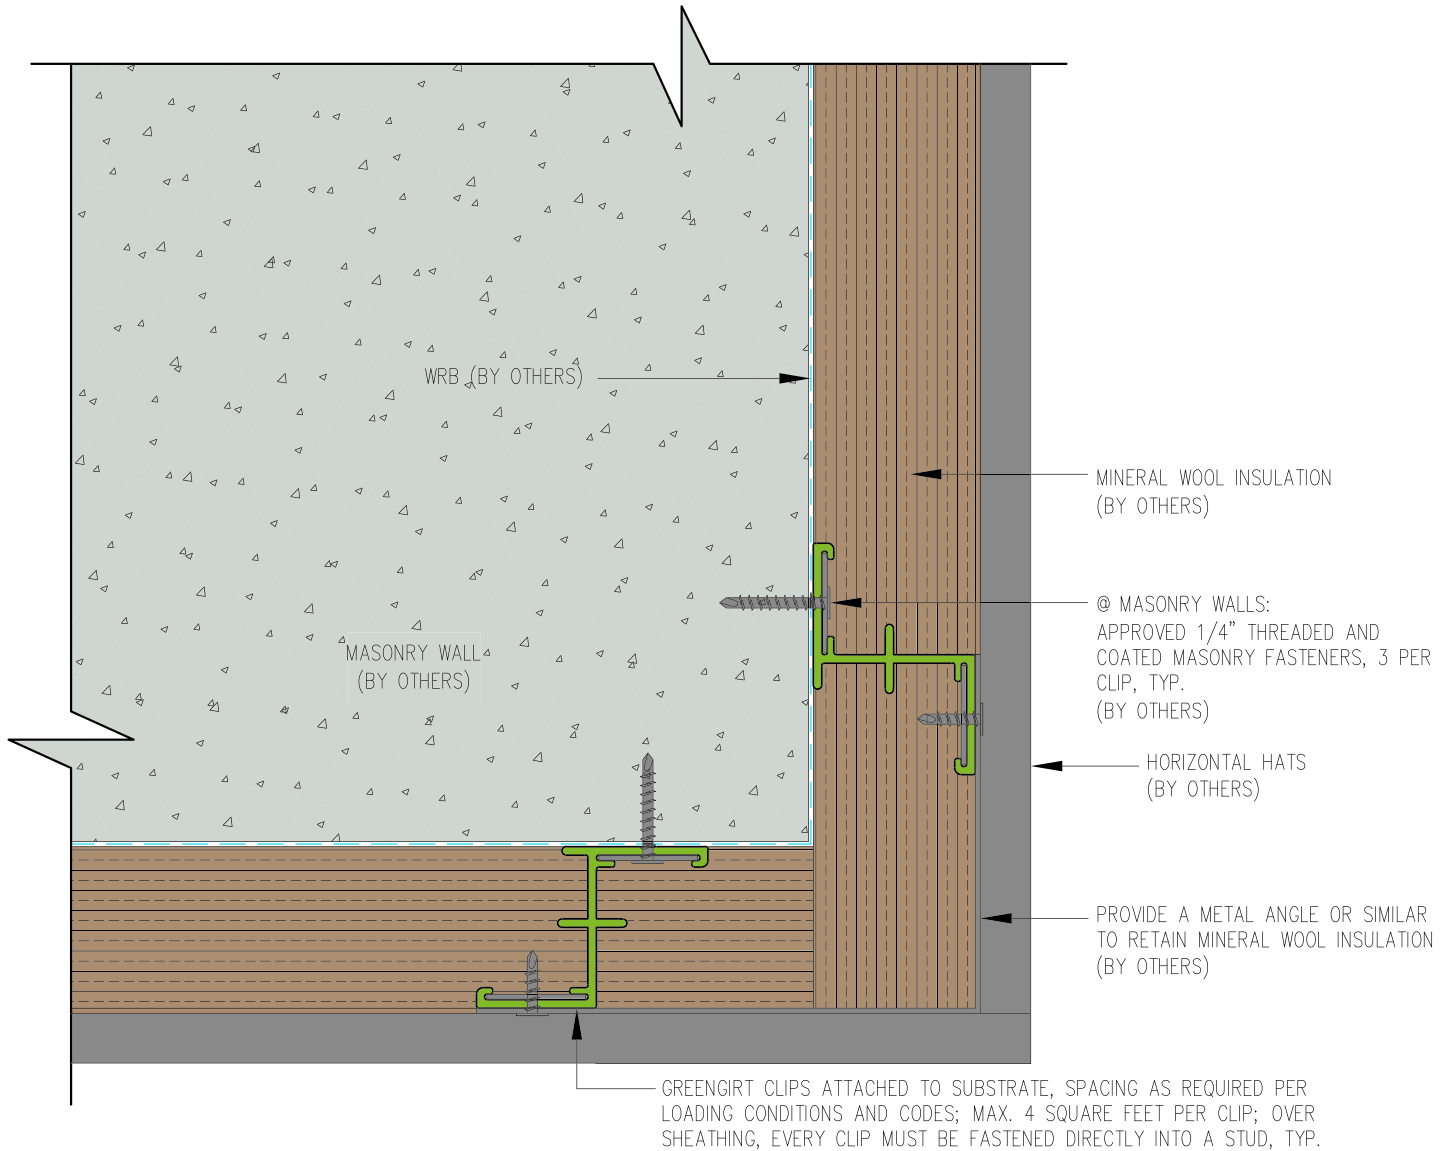

GreenGirt®
COMPOSITE METAL HYBRID CLIPS

GreenGirt.com

(269) 355-1818

SUBSTRATE: MASONRY

CLADDING: -

GREENGIRT SIZE: 200 / 2"


INSULATION: MINERAL WOOL

DATE:

ORIENTATION: VERTICAL

OUTSIDE CORNER DETAIL

NOT TO SCALE

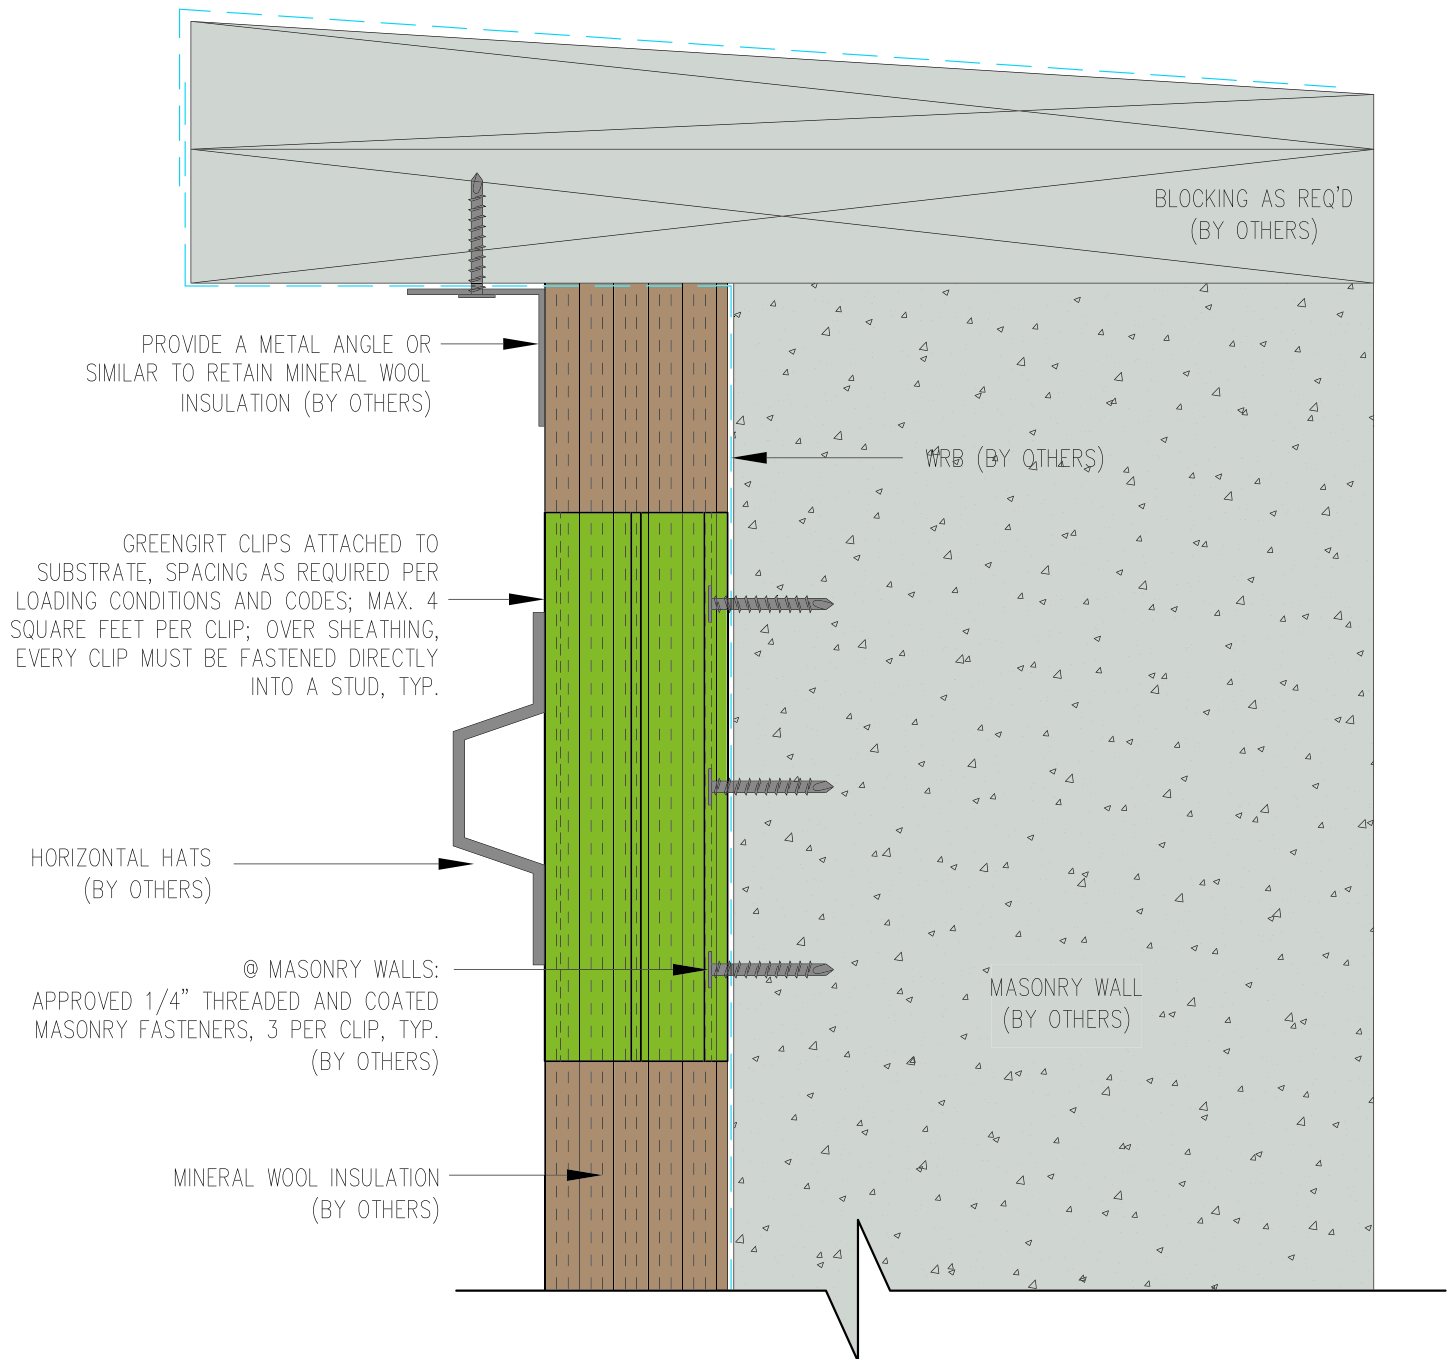

GreenGirt®
COMPOSITE METAL HYBRID CLIPS

GreenGirt.com

(269) 355-1818

SUBSTRATE: MASONRY

CLADDING: —

GREENGIRT SIZE: 200 / 2"


INSULATION: MINERAL WOOL

DATE:

ORIENTATION: VERTICAL

PARAPET DETAIL

NOT TO SCALE

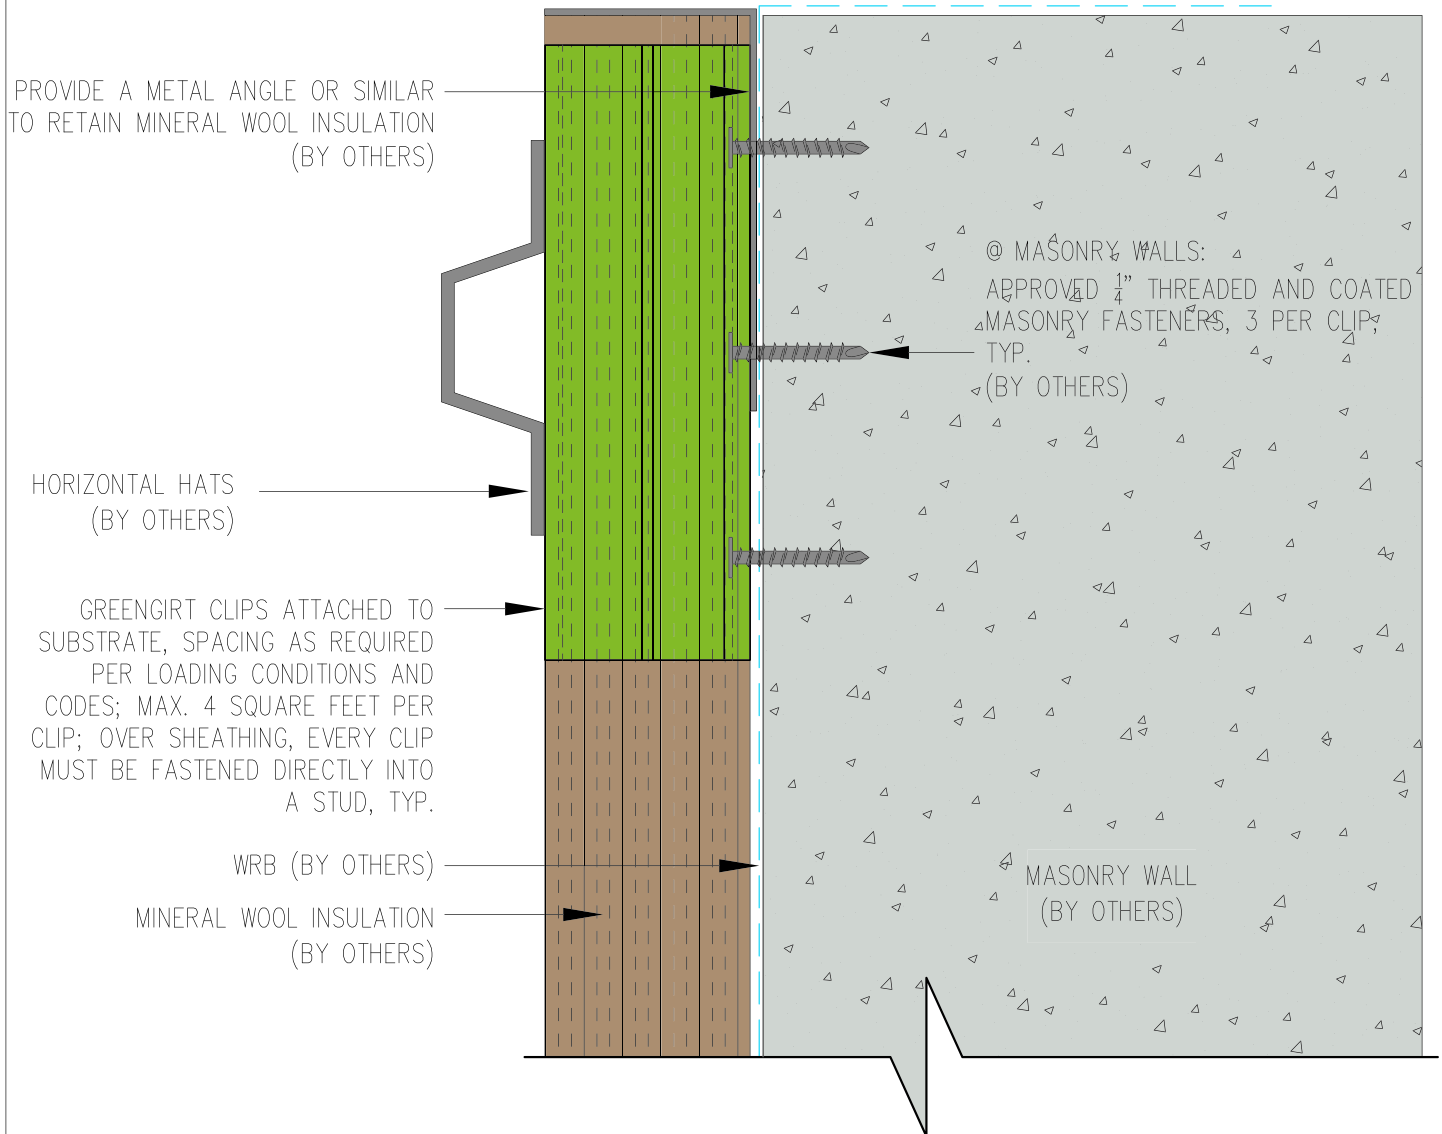

GreenGirt®
COMPOSITE METAL HYBRID CLIPS

GreenGirt.com

(269) 355-1818

SUBSTRATE: MASONRY

INSULATION: MINERAL WOOL

CLADDING: -


DATE:

GREENGIRT SIZE: 200 / 2"

ORIENTATION: VERTICAL

SILL DETAIL

NOT TO SCALE

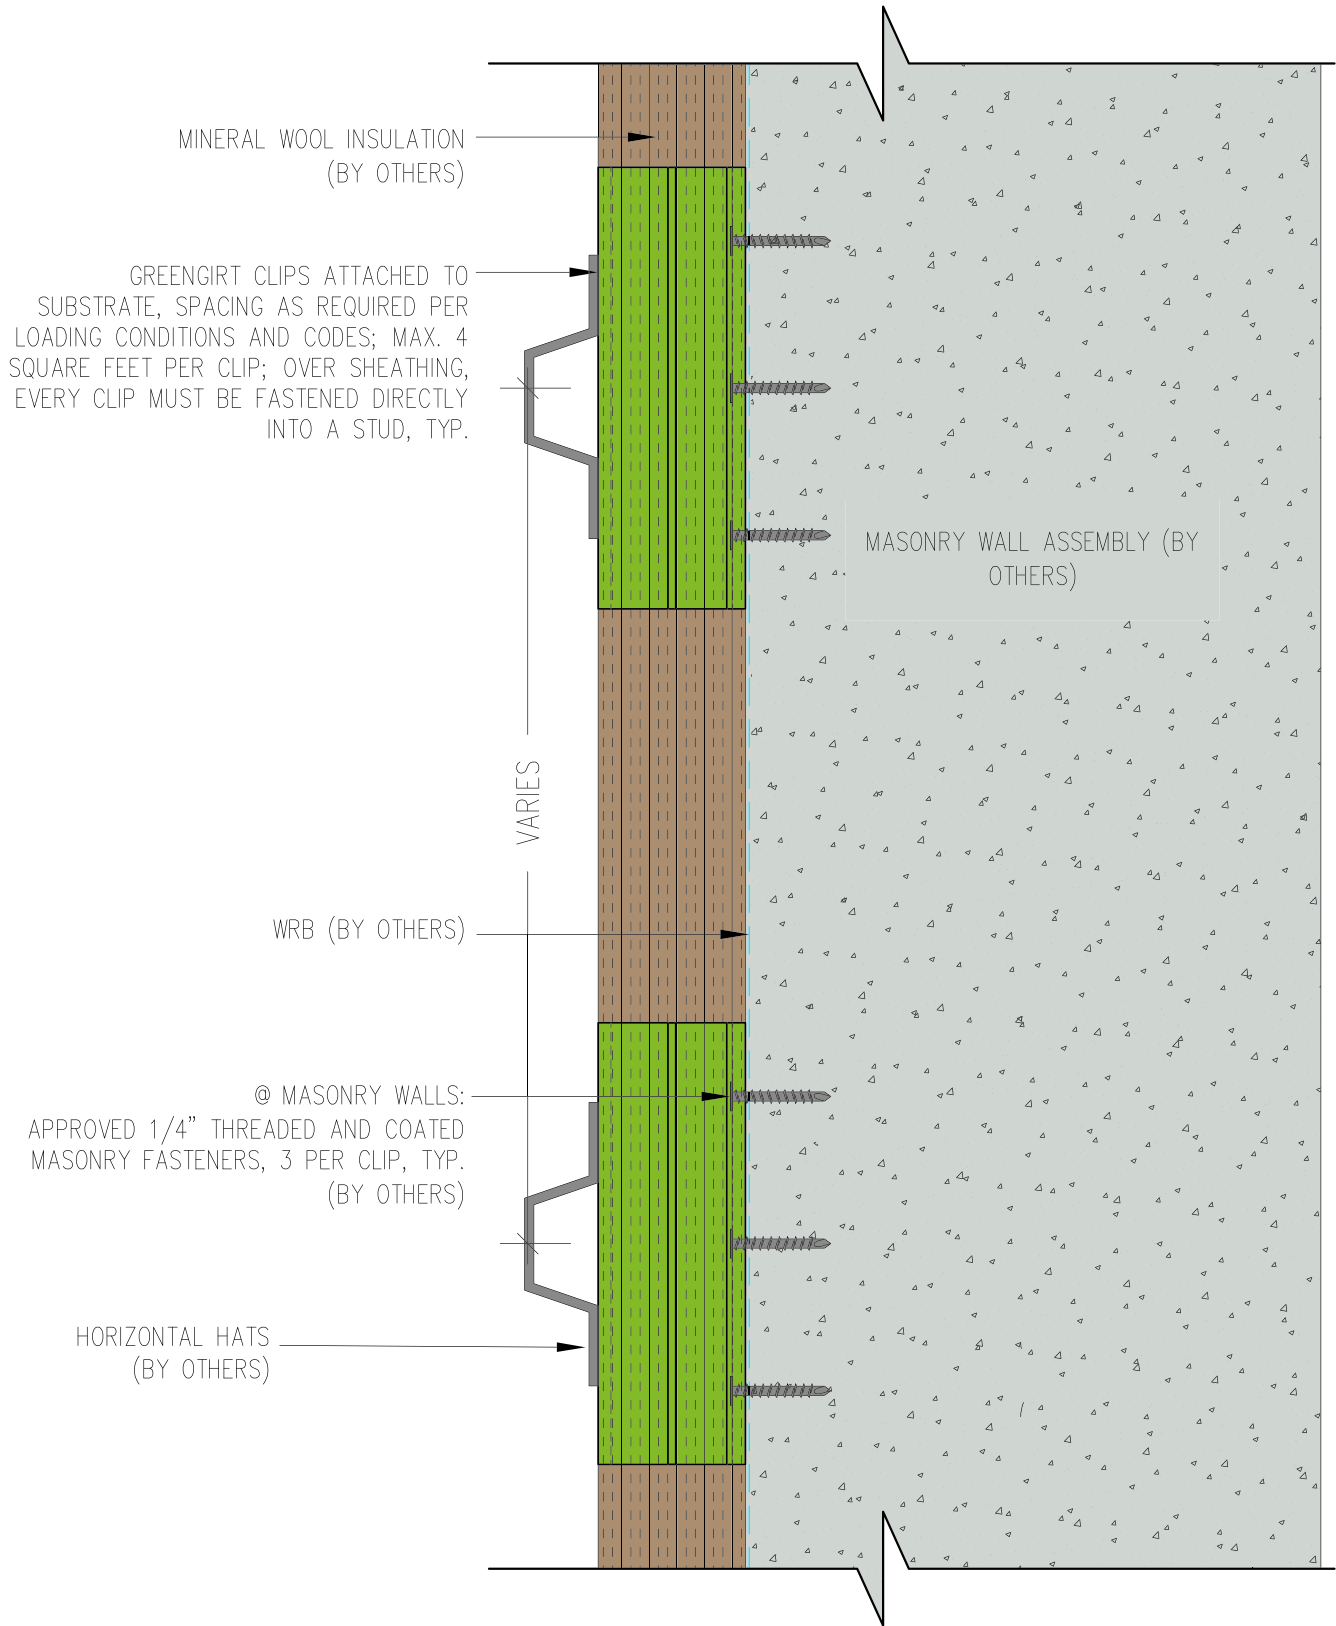

GreenGirt®
COMPOSITE METAL HYBRID CLIPS

GreenGirt.com

(269) 355-1818

SUBSTRATE: MASONRY

CLADDING: —

GREENGIRT SIZE: 200 / 2"

INSULATION: MINERAL WOOL

DATE:

ORIENTATION: VERTICAL

WALL SECTION

NOT TO SCALE