

**GreenGirt**®  
COMPOSITE METAL HYBRID CLIPS

GreenGirt.com

(269) 355-1818

SUBSTRATE: STUDS W/ SHEATHING

INSULATION: MINERAL WOOL

CLADDING: -


DATE:

GREENGIRT SIZE: 200 / 2"

ORIENTATION: VERTICAL

BASE AT ROOF

NOT TO SCALE

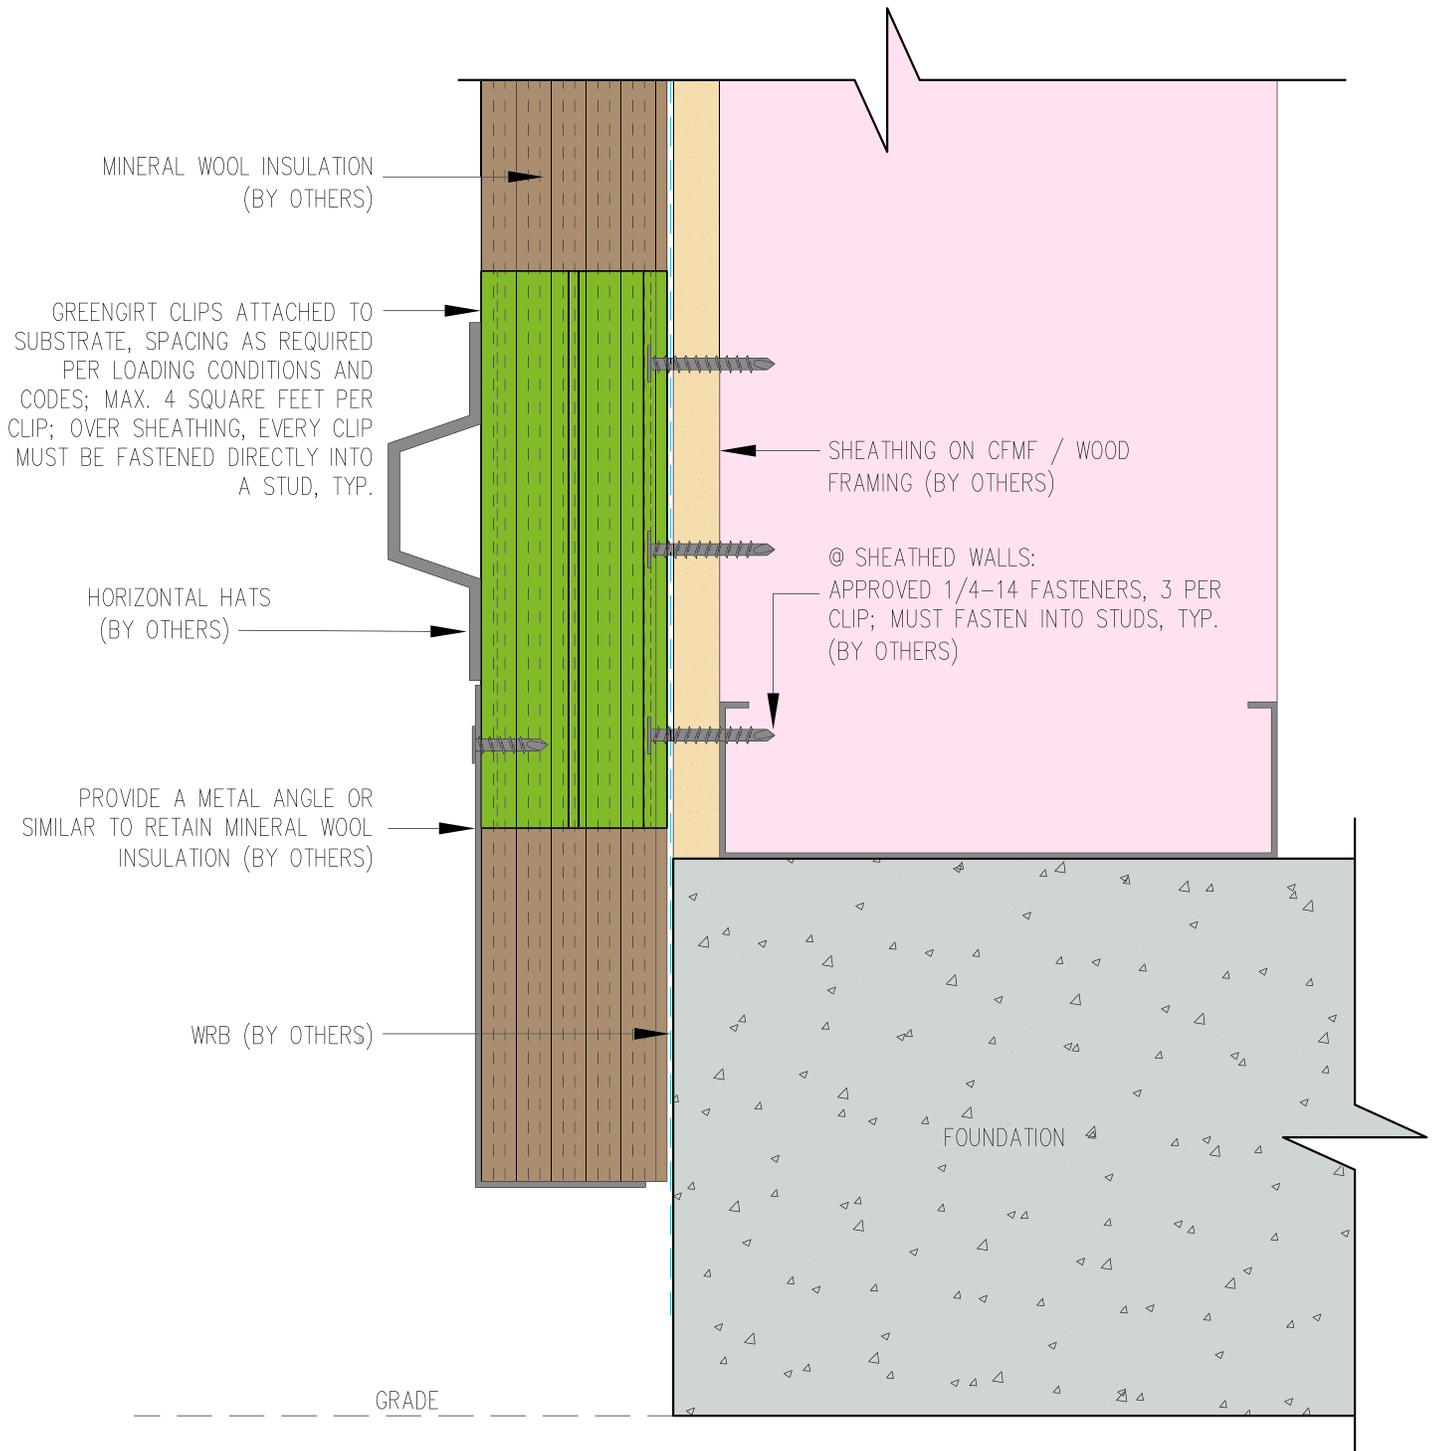

**GreenGirt**®  
COMPOSITE METAL HYBRID CLIPS

GreenGirt.com

(269) 355-1818

SUBSTRATE: STUDS W/ SHEATHING

CLADDING: -

GREENGIRT SIZE: 200 / 2"


INSULATION: MINERAL WOOL

DATE: 10-25-2016

ORIENTATION: VERTICAL

# FOUNDATION FLUSH DETAIL

NOT TO SCALE

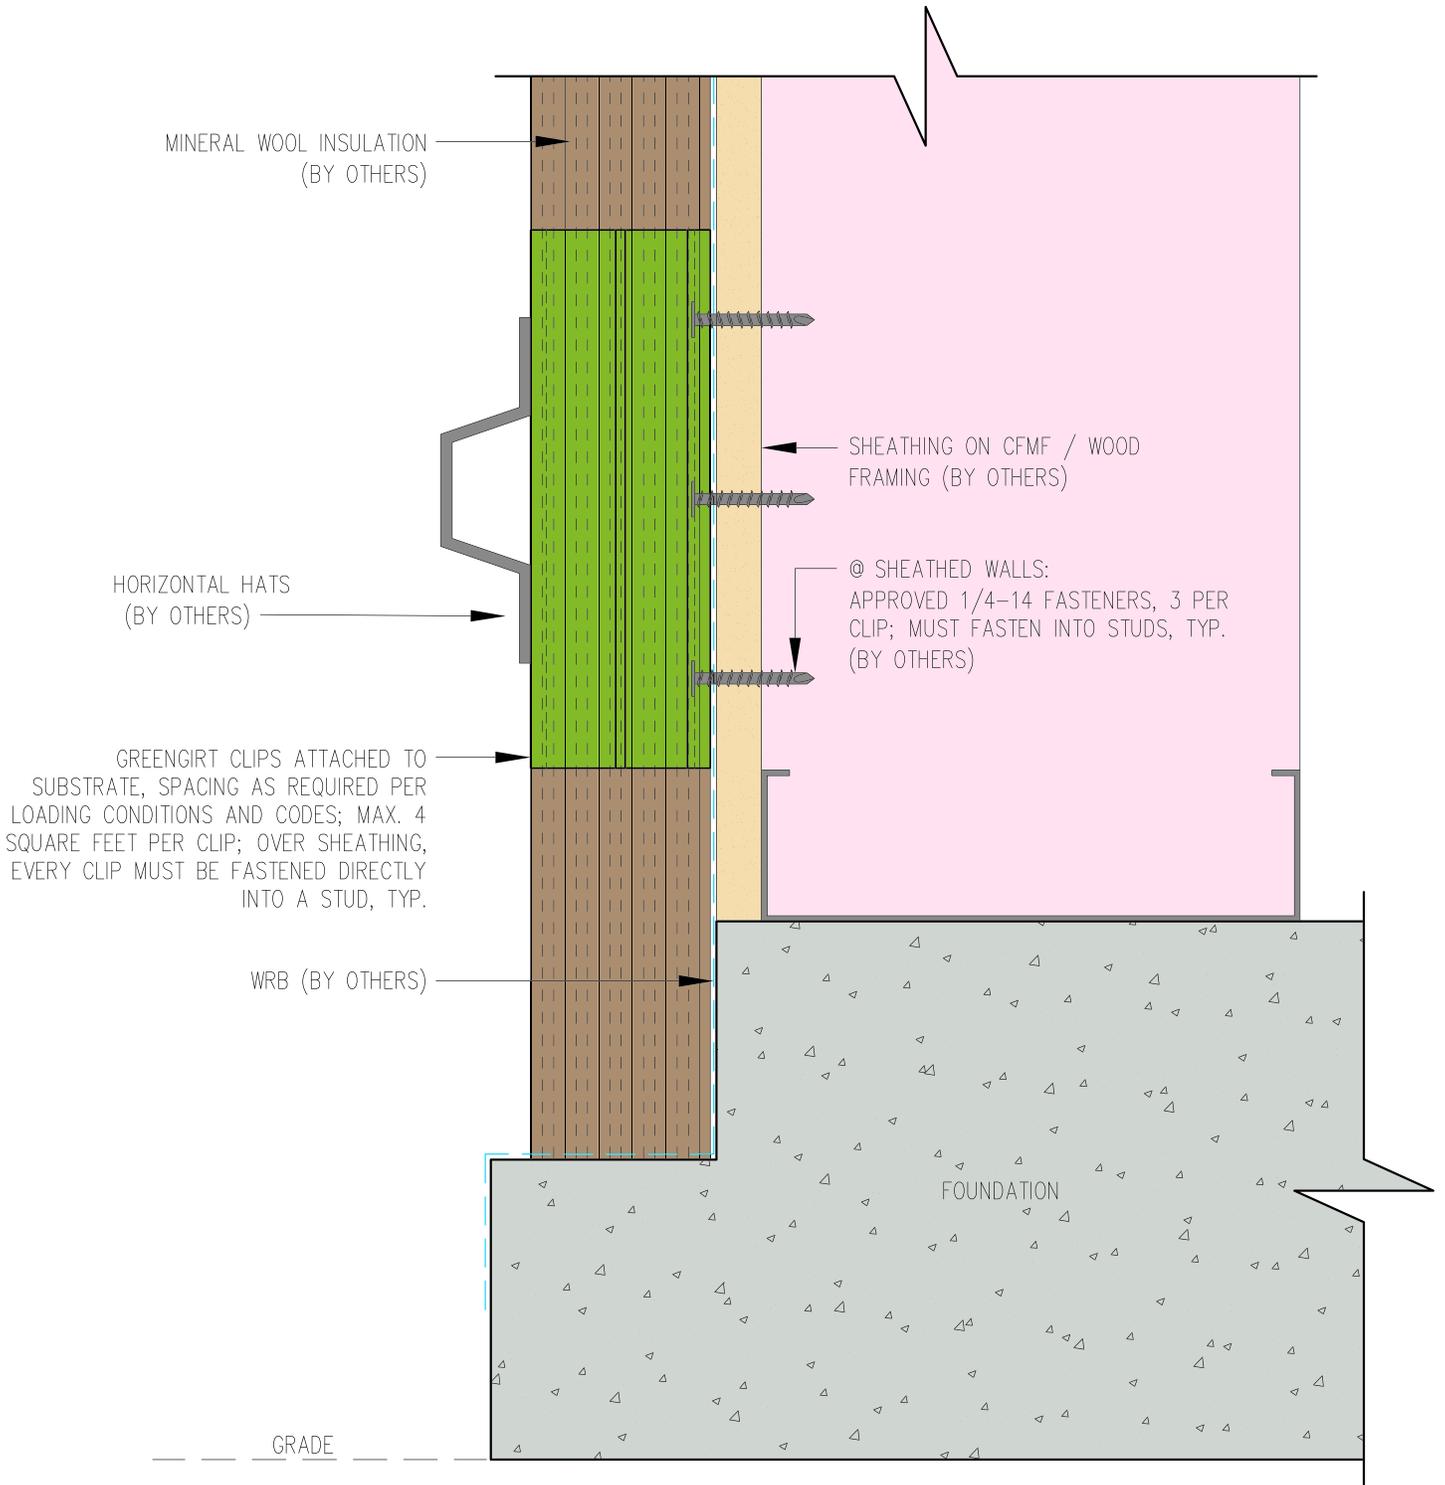

**GreenGirt**®  
COMPOSITE METAL HYBRID CLIPS

GreenGirt.com

(269) 355-1818

SUBSTRATE: STUDS W/ SHEATHING

CLADDING: -

GREENGIRT SIZE: 200 / 2"


INSULATION: MINERAL WOOL

DATE: 10-25-2016

ORIENTATION: VERTICAL

## FOUNDATION NOTCH DETAIL


NOT TO SCALE

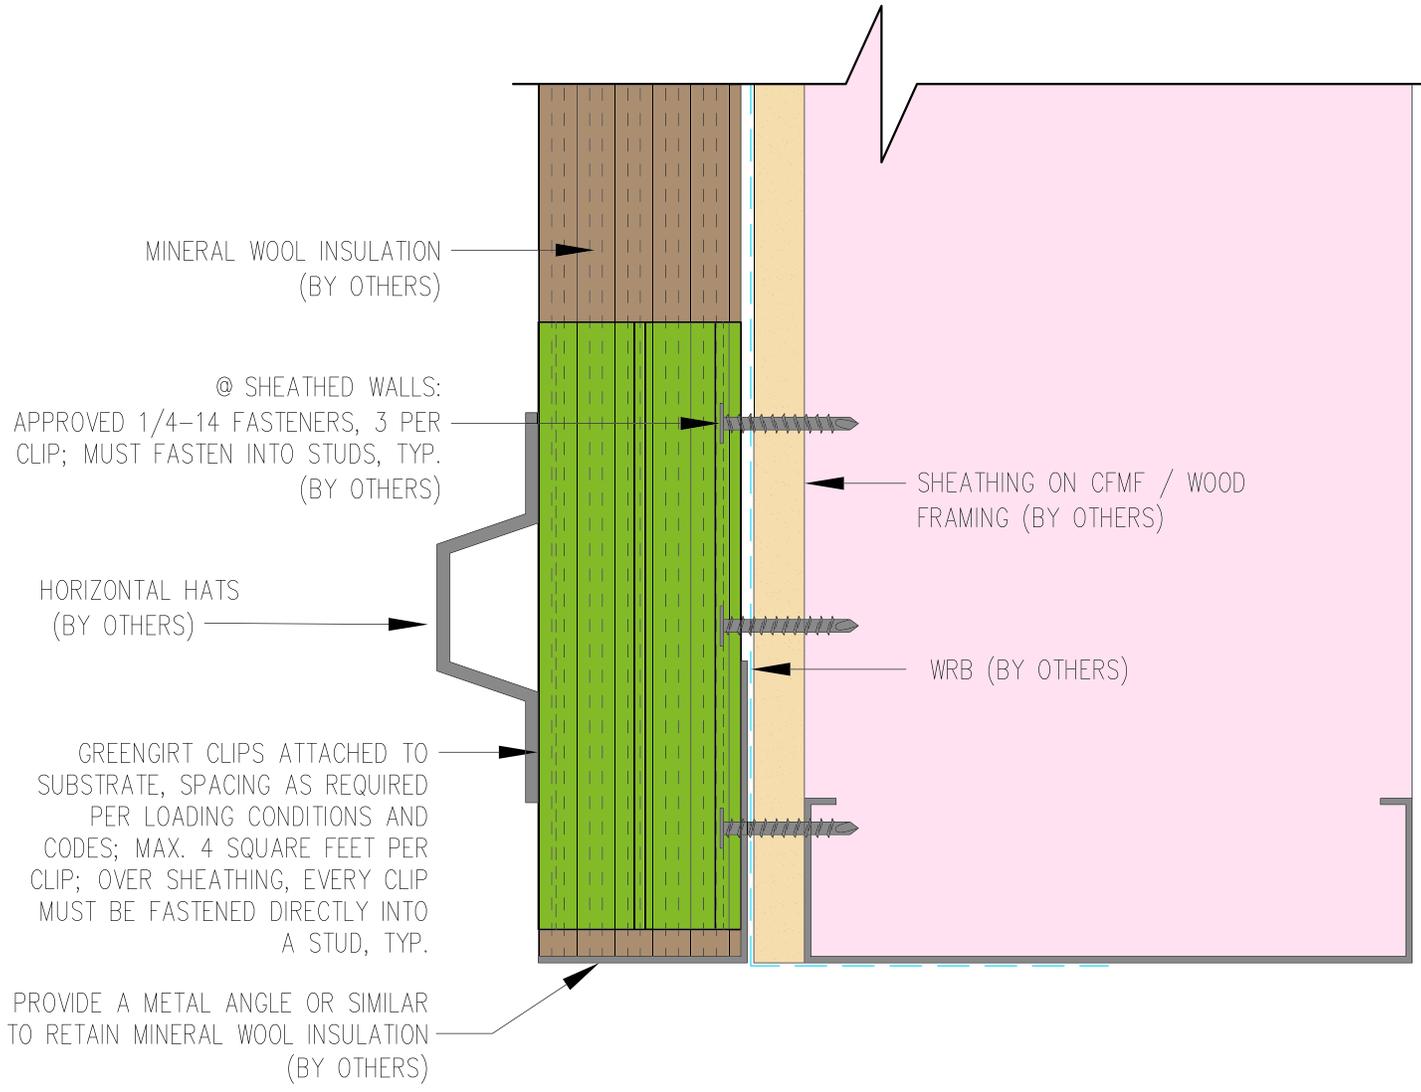

SUBSTRATE: STUDS W/ SHEATHING	INSULATION: MINERAL WOOL
CLADDING: -	DATE: 10-25-2016
GREENGIRT SIZE: 200 / 2"	ORIENTATION: VERTICAL

HEADER DETAIL

NOT TO SCALE

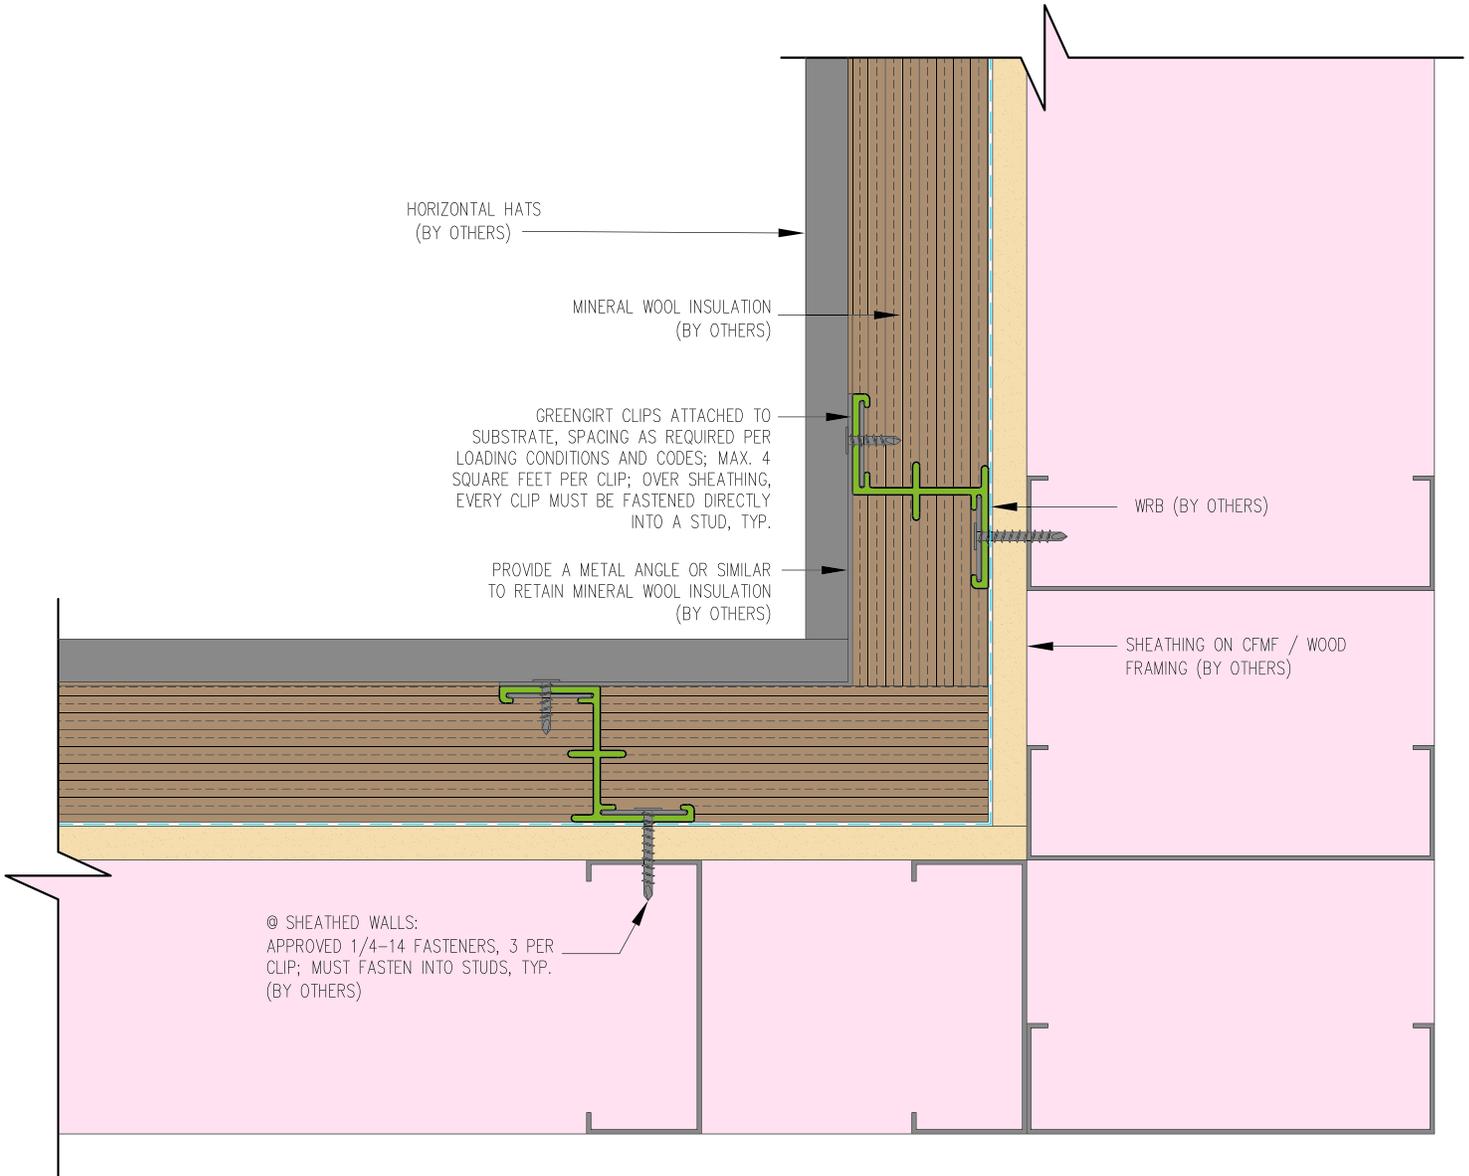

**GreenGirt**®  
COMPOSITE METAL HYBRID CLIPS

GreenGirt.com

(269) 355-1818

SUBSTRATE: STUDS W/ SHEATHING  
SUBSTRATE: STUDS W/ SHEATHING

CLADDING: -

GREENGIRT SIZE: 200 / 2"

GREENGIRT SIZE: 200 / 2"


INSULATION: MINERAL WOOL

DATE: 10-25-2016

ORIENTATION: VERTICAL

INSIDE CORNER DETAIL

NOT TO SCALE

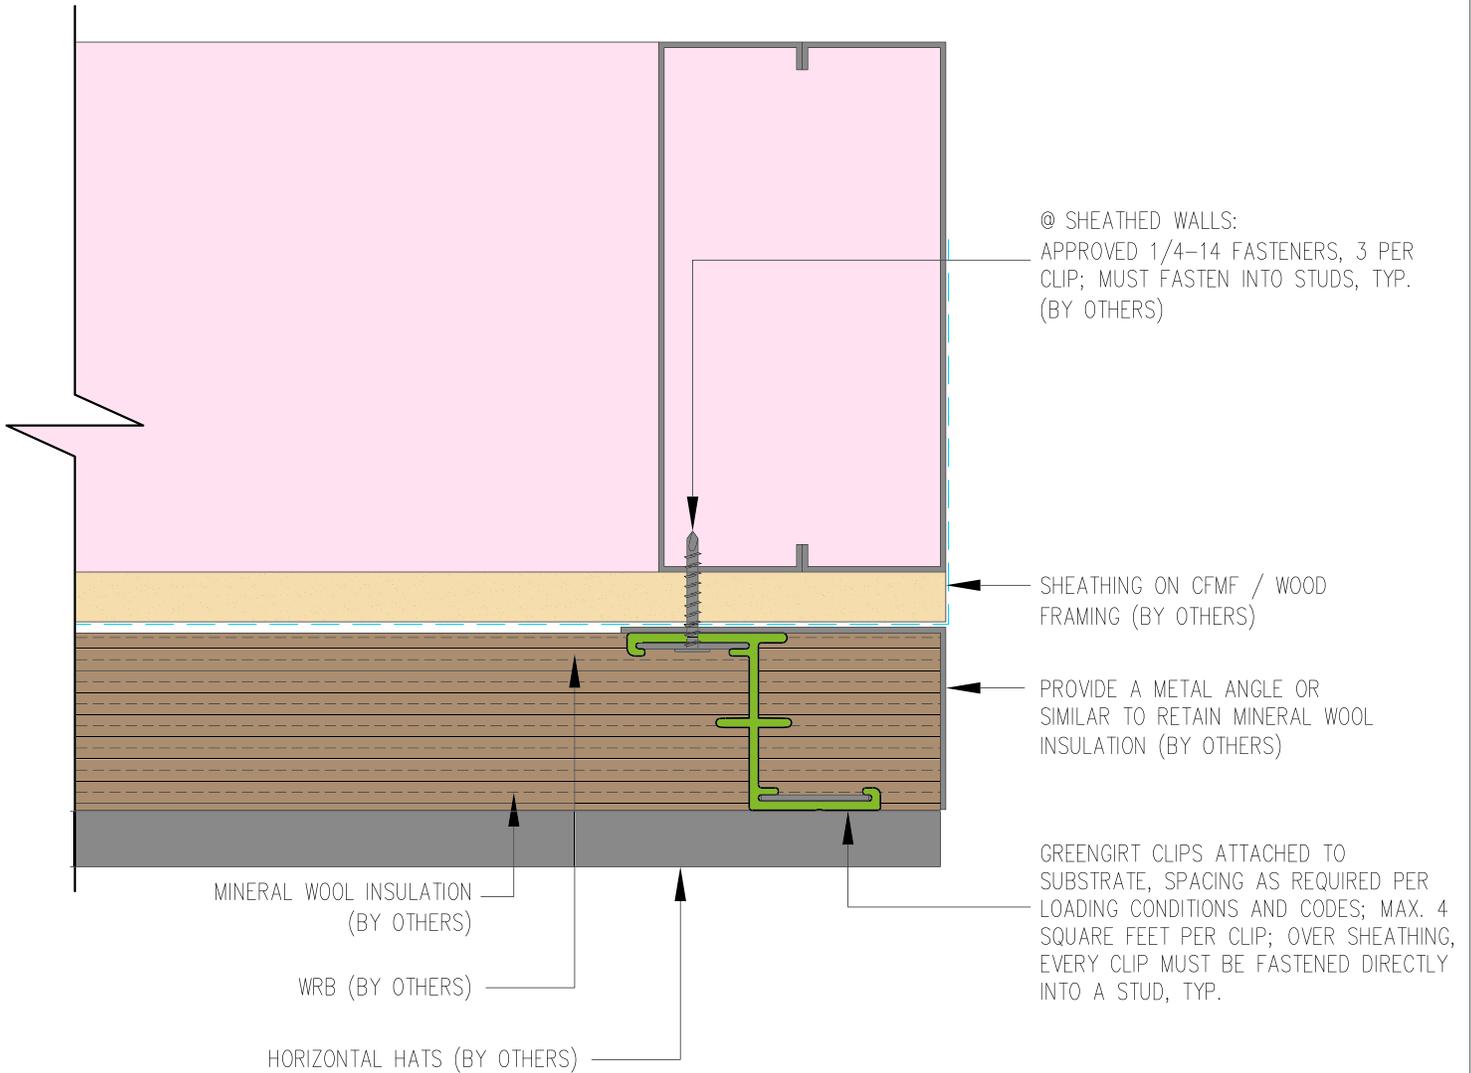

**GreenGirt**®  
COMPOSITE METAL HYBRID CLIPS

GreenGirt.com

(269) 355-1818

SUBSTRATE: STUDS W/ SHEATHING

CLADDING: -

GREENGIRT SIZE: 200 / 2"


INSULATION: MINERAL WOOL

DATE: 10-25-2016

ORIENTATION: VERTICAL

## JAMB DETAIL

NOT TO SCALE

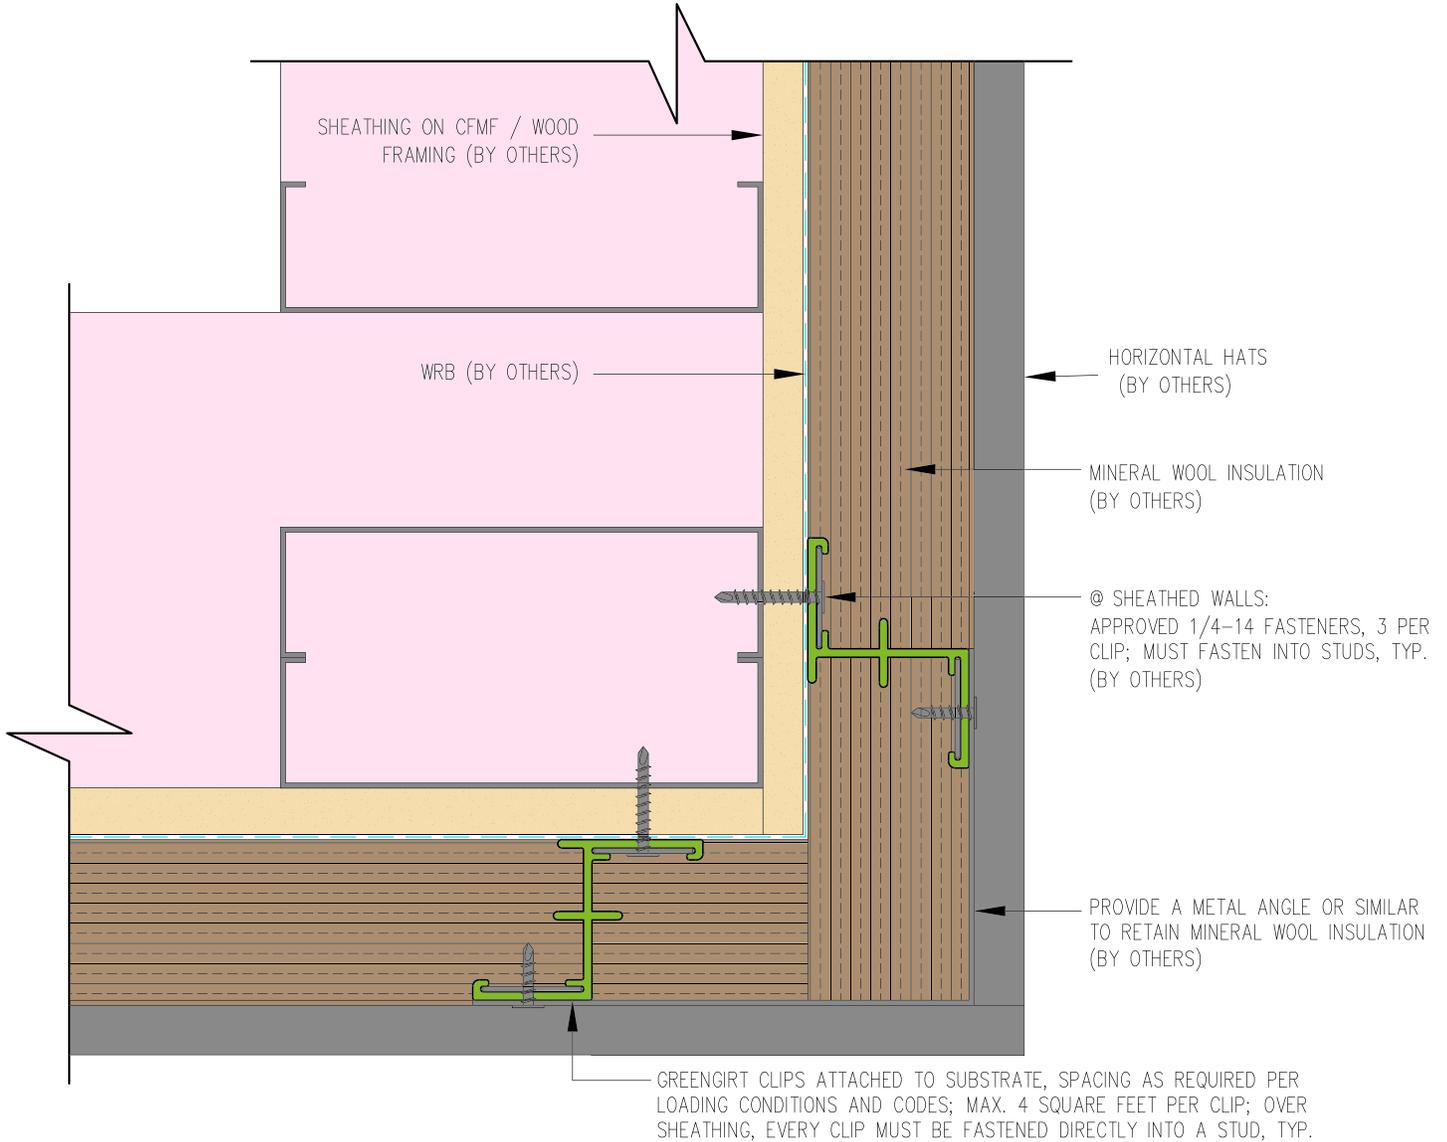

**GreenGirt**®  
COMPOSITE METAL HYBRID CLIPS

GreenGirt.com

(269) 355-1818

SUBSTRATE: STUDS W/ SHEATHING

CLADDING: -

GREENGIRT SIZE: 200 / 2"


INSULATION: MINERAL WOOL

DATE: 10-25-2016

ORIENTATION: VERTICAL

OUTSIDE CORNER DETAIL

NOT TO SCALE

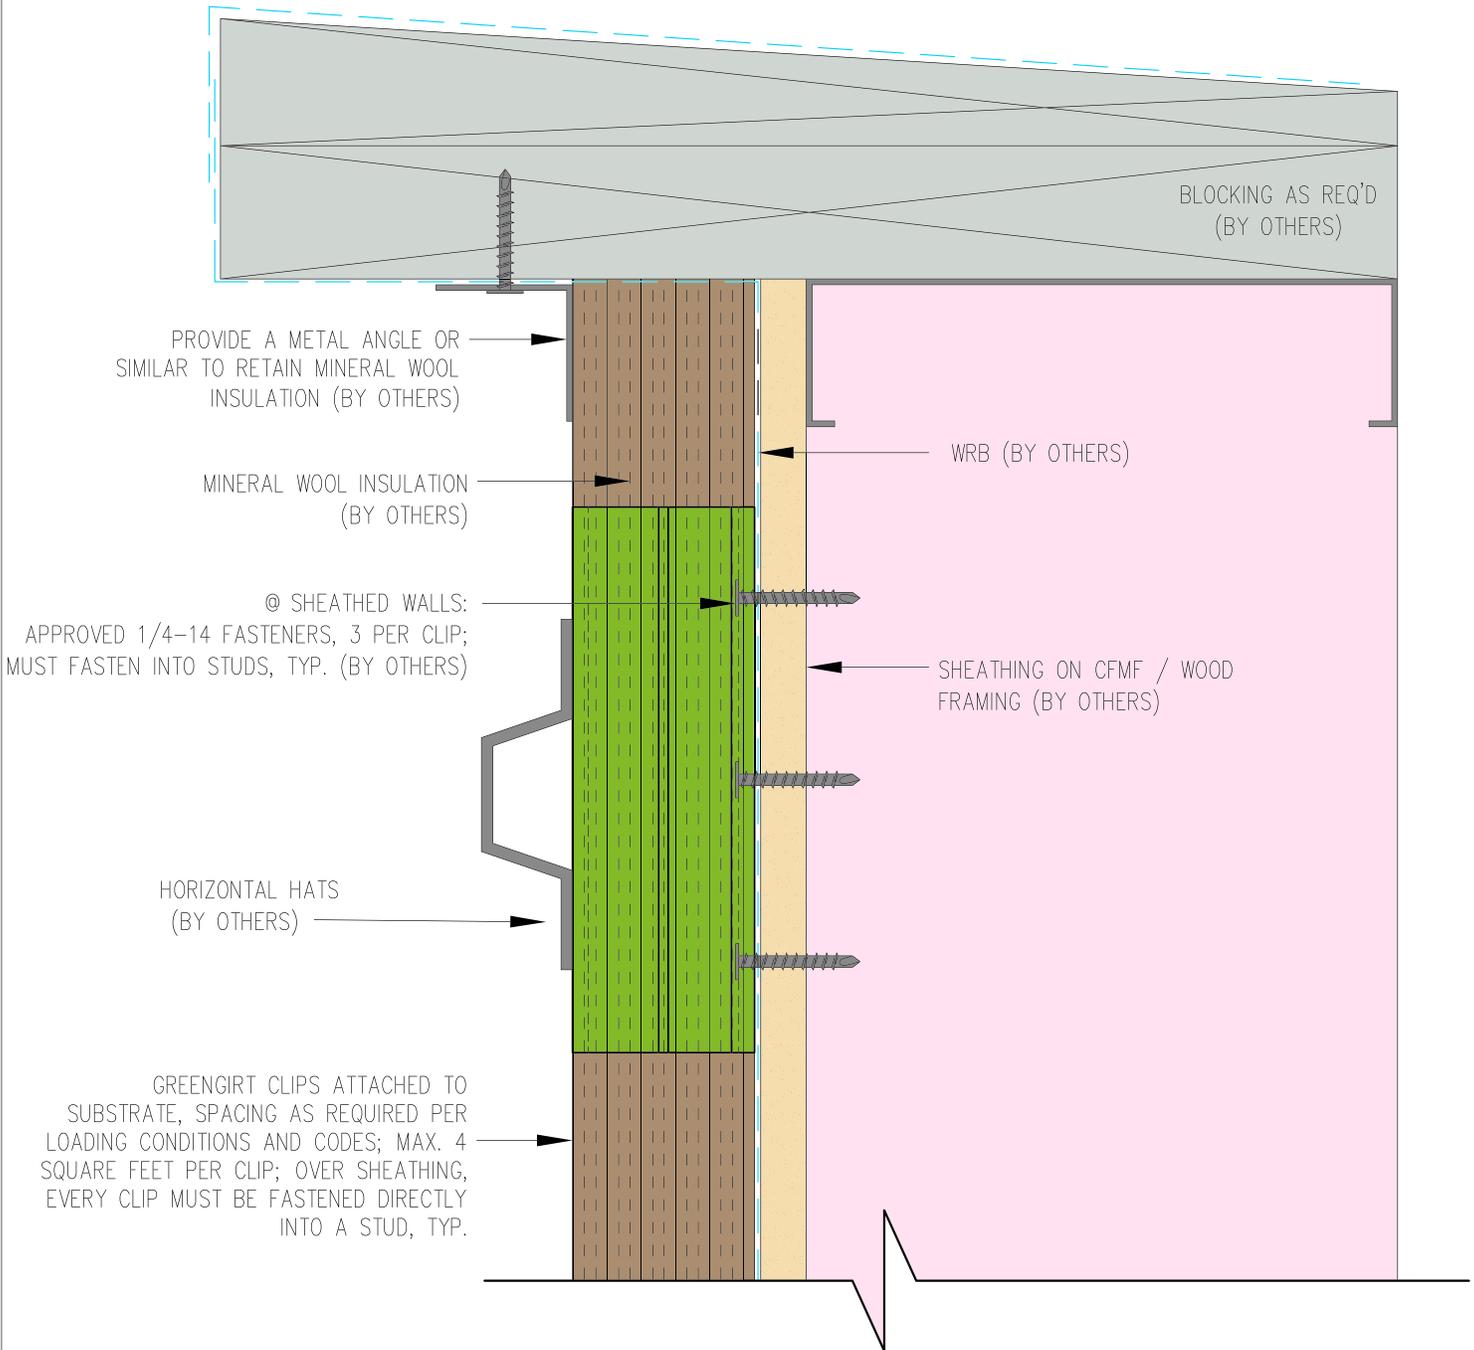

**GreenGirt**®  
COMPOSITE METAL HYBRID CLIPS

GreenGirt.com

(269) 355-1818

SUBSTRATE: STUDS W/ SHEATHING

CLADDING: -

GREENGIRT SIZE: 200 / 2"


INSULATION: MINERAL WOOL

DATE: 10-25-2016

ORIENTATION: VERTICAL

PARAPET DETAIL

NOT TO SCALE

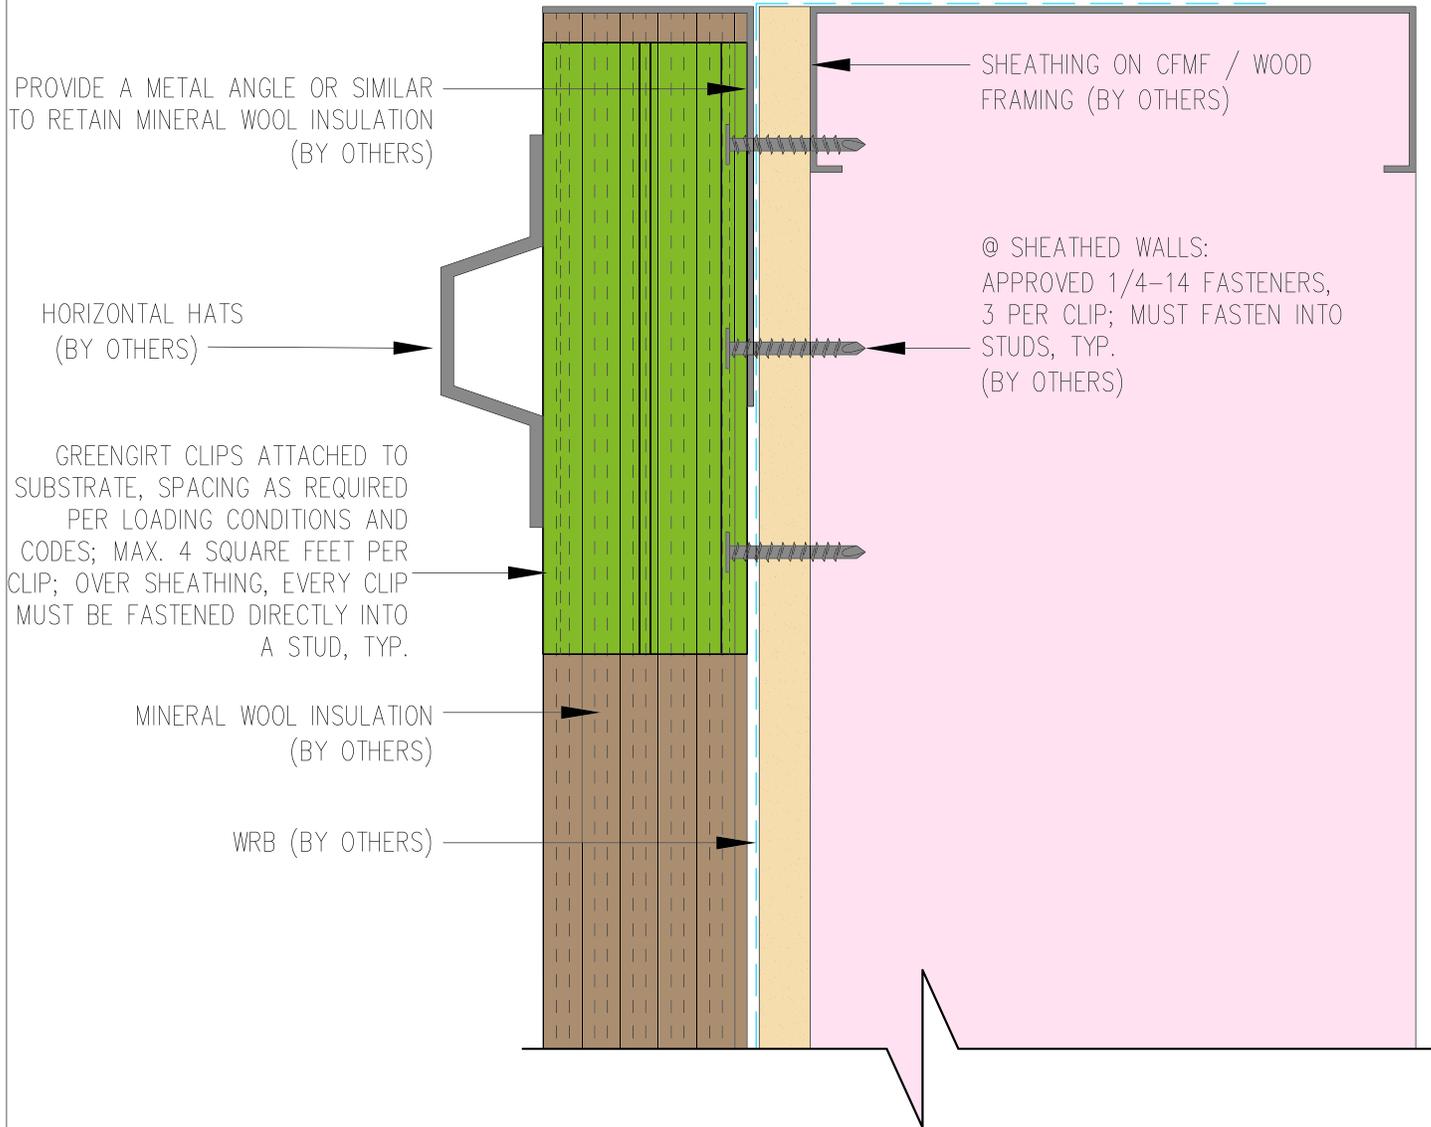

**GreenGirt**®  
COMPOSITE METAL HYBRID CLIPS

GreenGirt.com

(269) 355-1818

SUBSTRATE: STUDS W/ SHEATHING

INSULATION: MINERAL WOOL

CLADDING: -


DATE: 10-25-2016

GREENGIRT SIZE: 200 / 2"

ORIENTATION: VERTICAL

SILL DETAIL

NOT TO SCALE

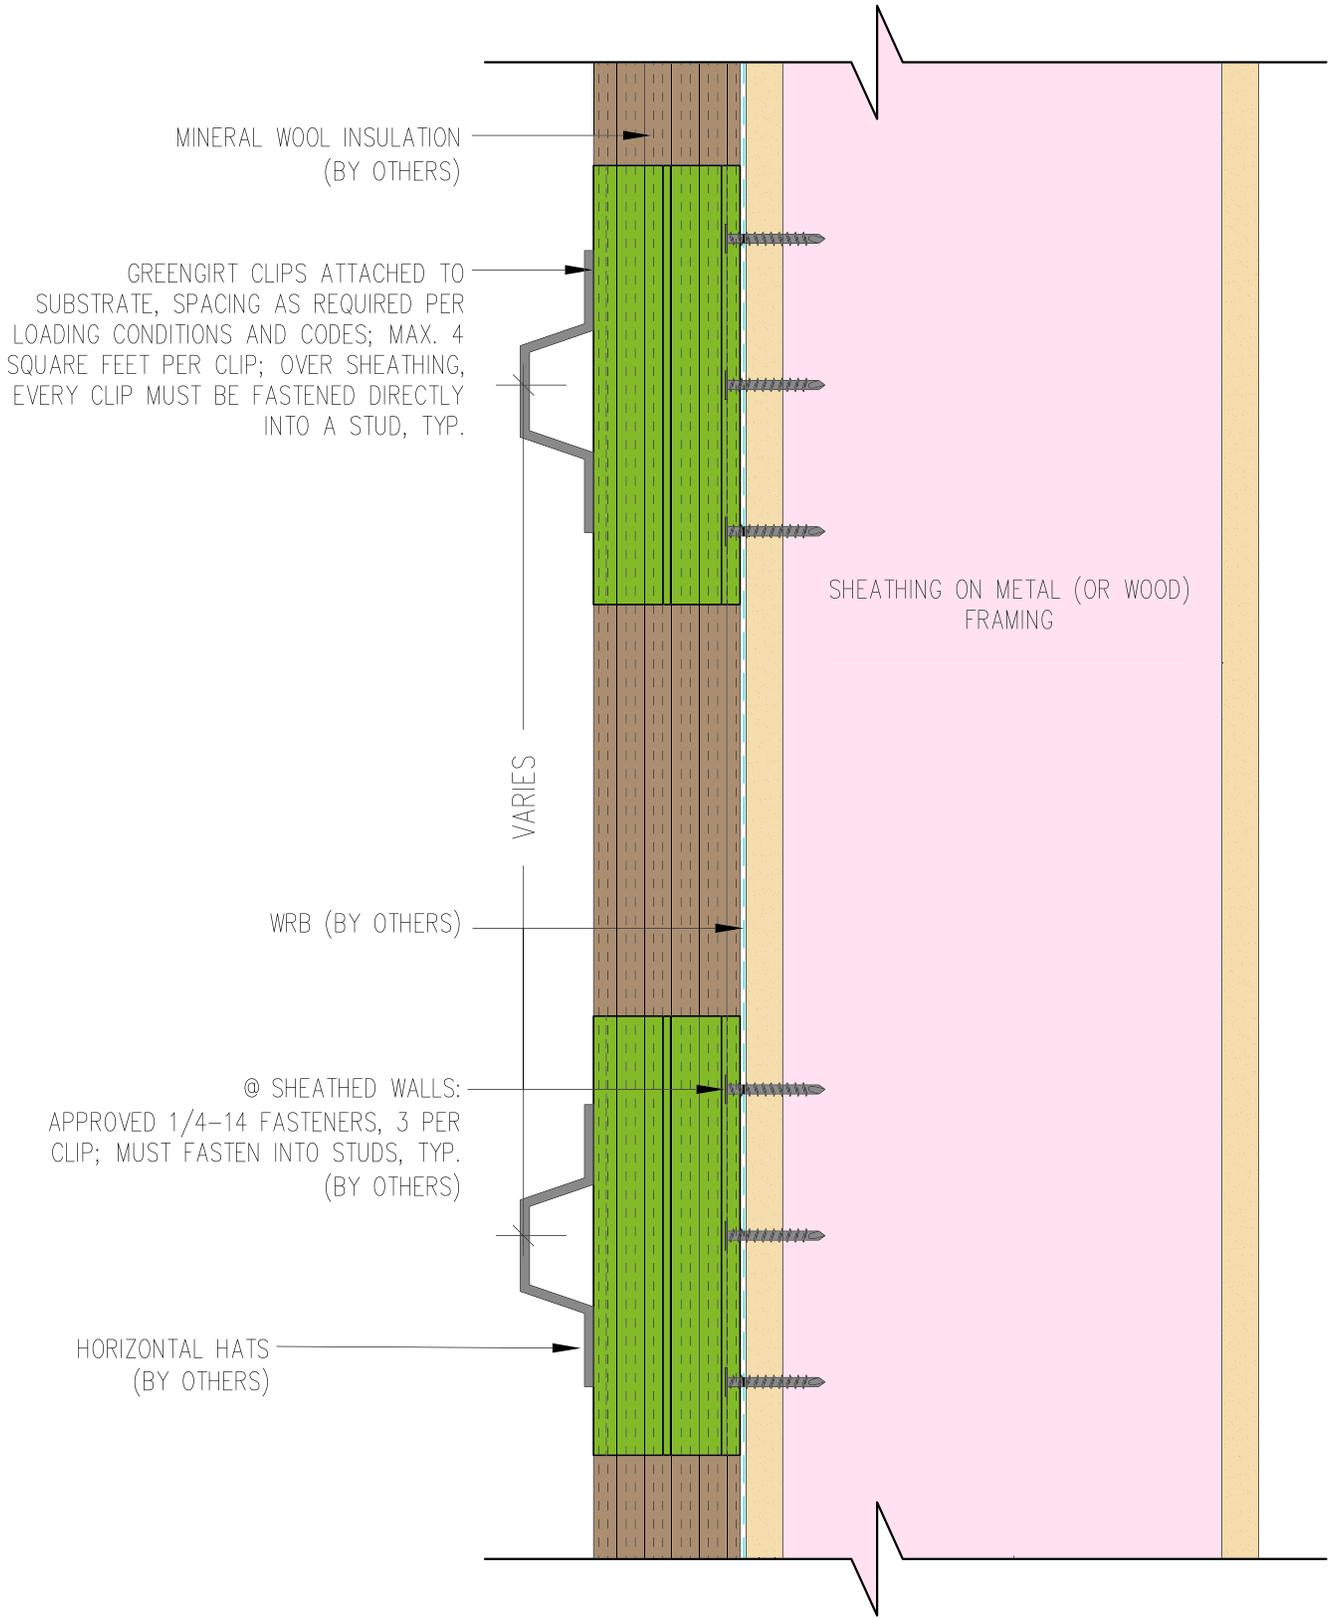

**GreenGirt**®  
COMPOSITE METAL HYBRID CLIPS

GreenGirt.com

(269) 355-1818

SUBSTRATE: STUDS W/ SHEATHING

INSULATION: MINERAL WOOL

CLADDING: -

DATE: 10-25-2016

GREENGIRT SIZE: 200 / 2"

ORIENTATION: VERTICAL

WALL SECTION

NOT TO SCALE