

GreenGirt CMH Clips™


GreenGirt.com

(269) 355-1818

SUBSTRATE: SHEATHING / MASONRY	INSULATION: MINERAL WOOL
CLADDING: —	DATE:
GREENGIRT CMH CLIP SIZE: 2"	ORIENTATION: VERTICAL

BASE AT ROOF

NOT TO SCALE

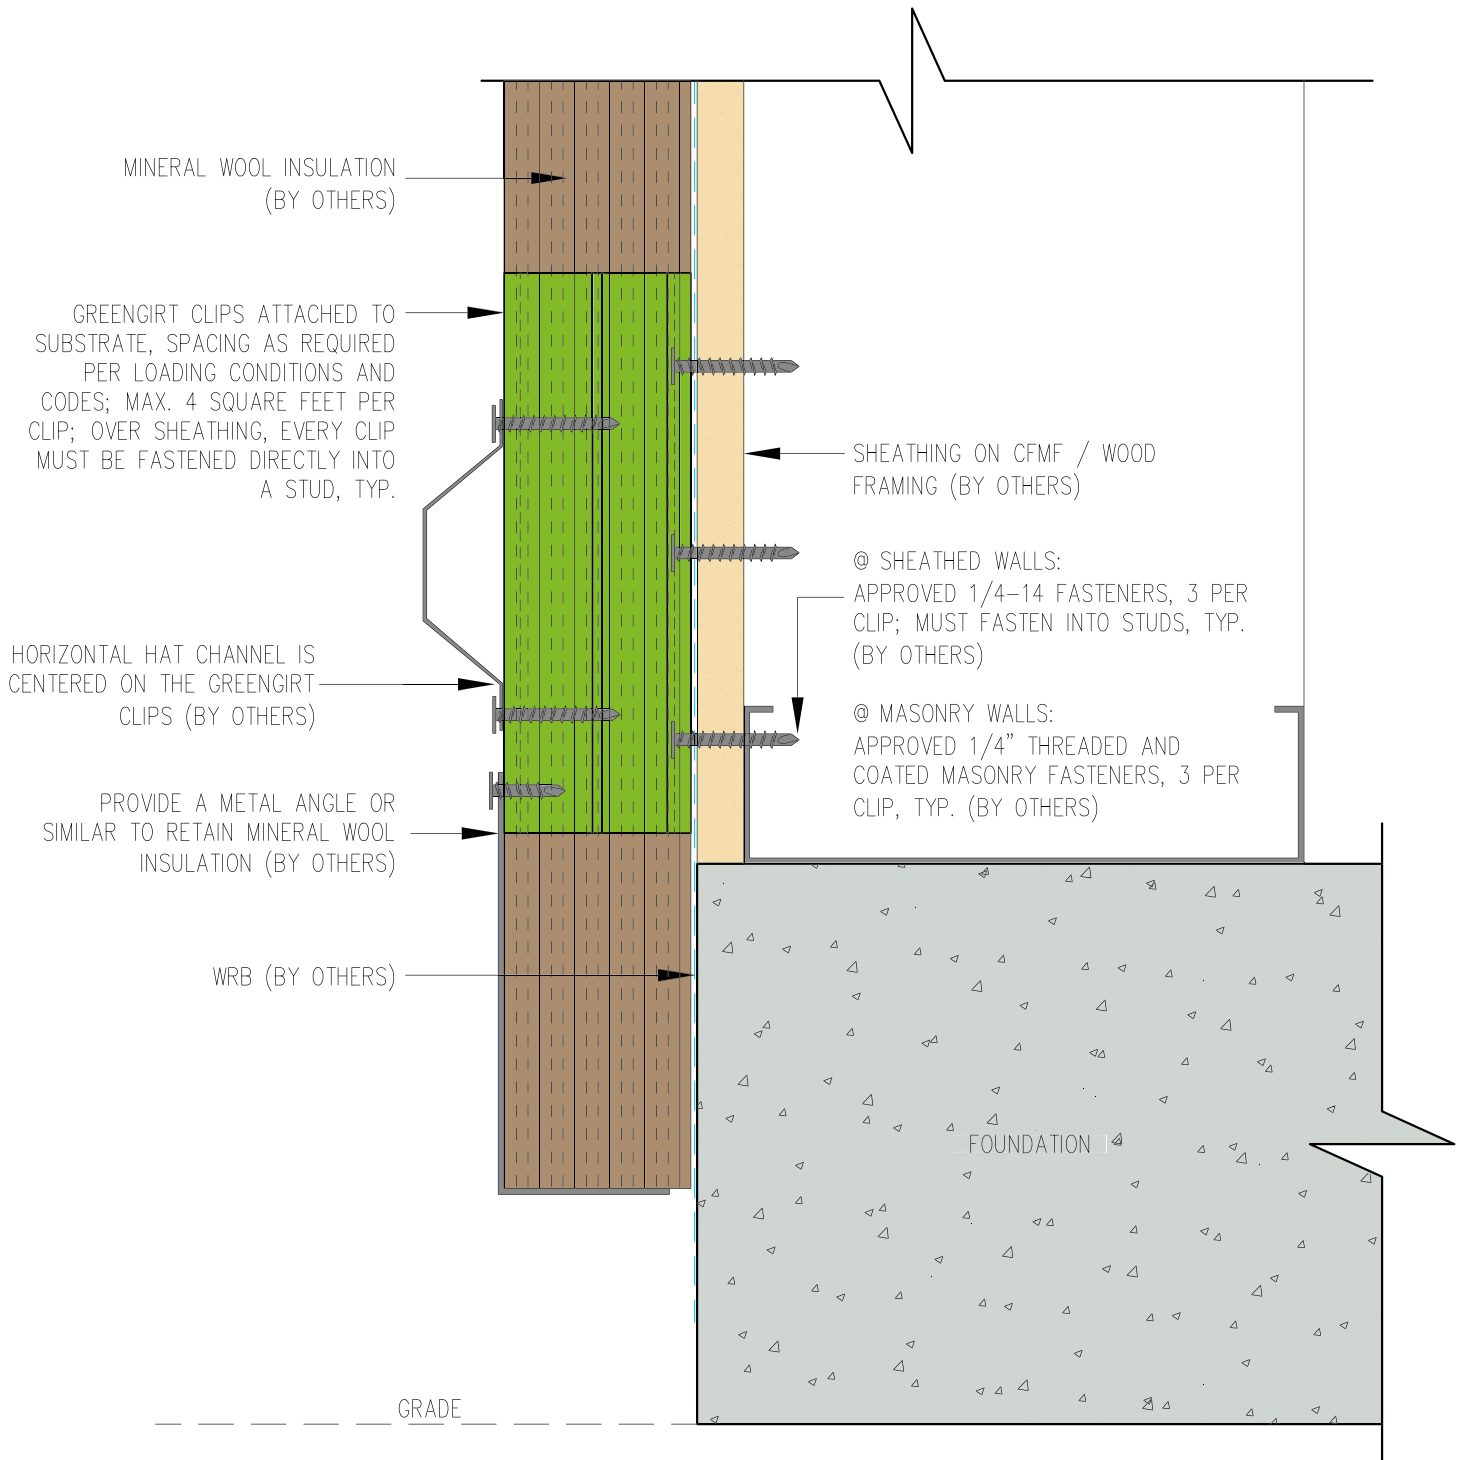

GreenGirt CMH Clips™

GreenGirt.com

(269) 355-1818

SUBSTRATE: SHEATHING / MASONRY

CLADDING: -

GREENGIRT CMH CLIP SIZE: 2"


INSULATION: MINERAL WOOL

DATE:

ORIENTATION: VERTICAL

FOUNDATION FLUSH DETAIL

NOT TO SCALE

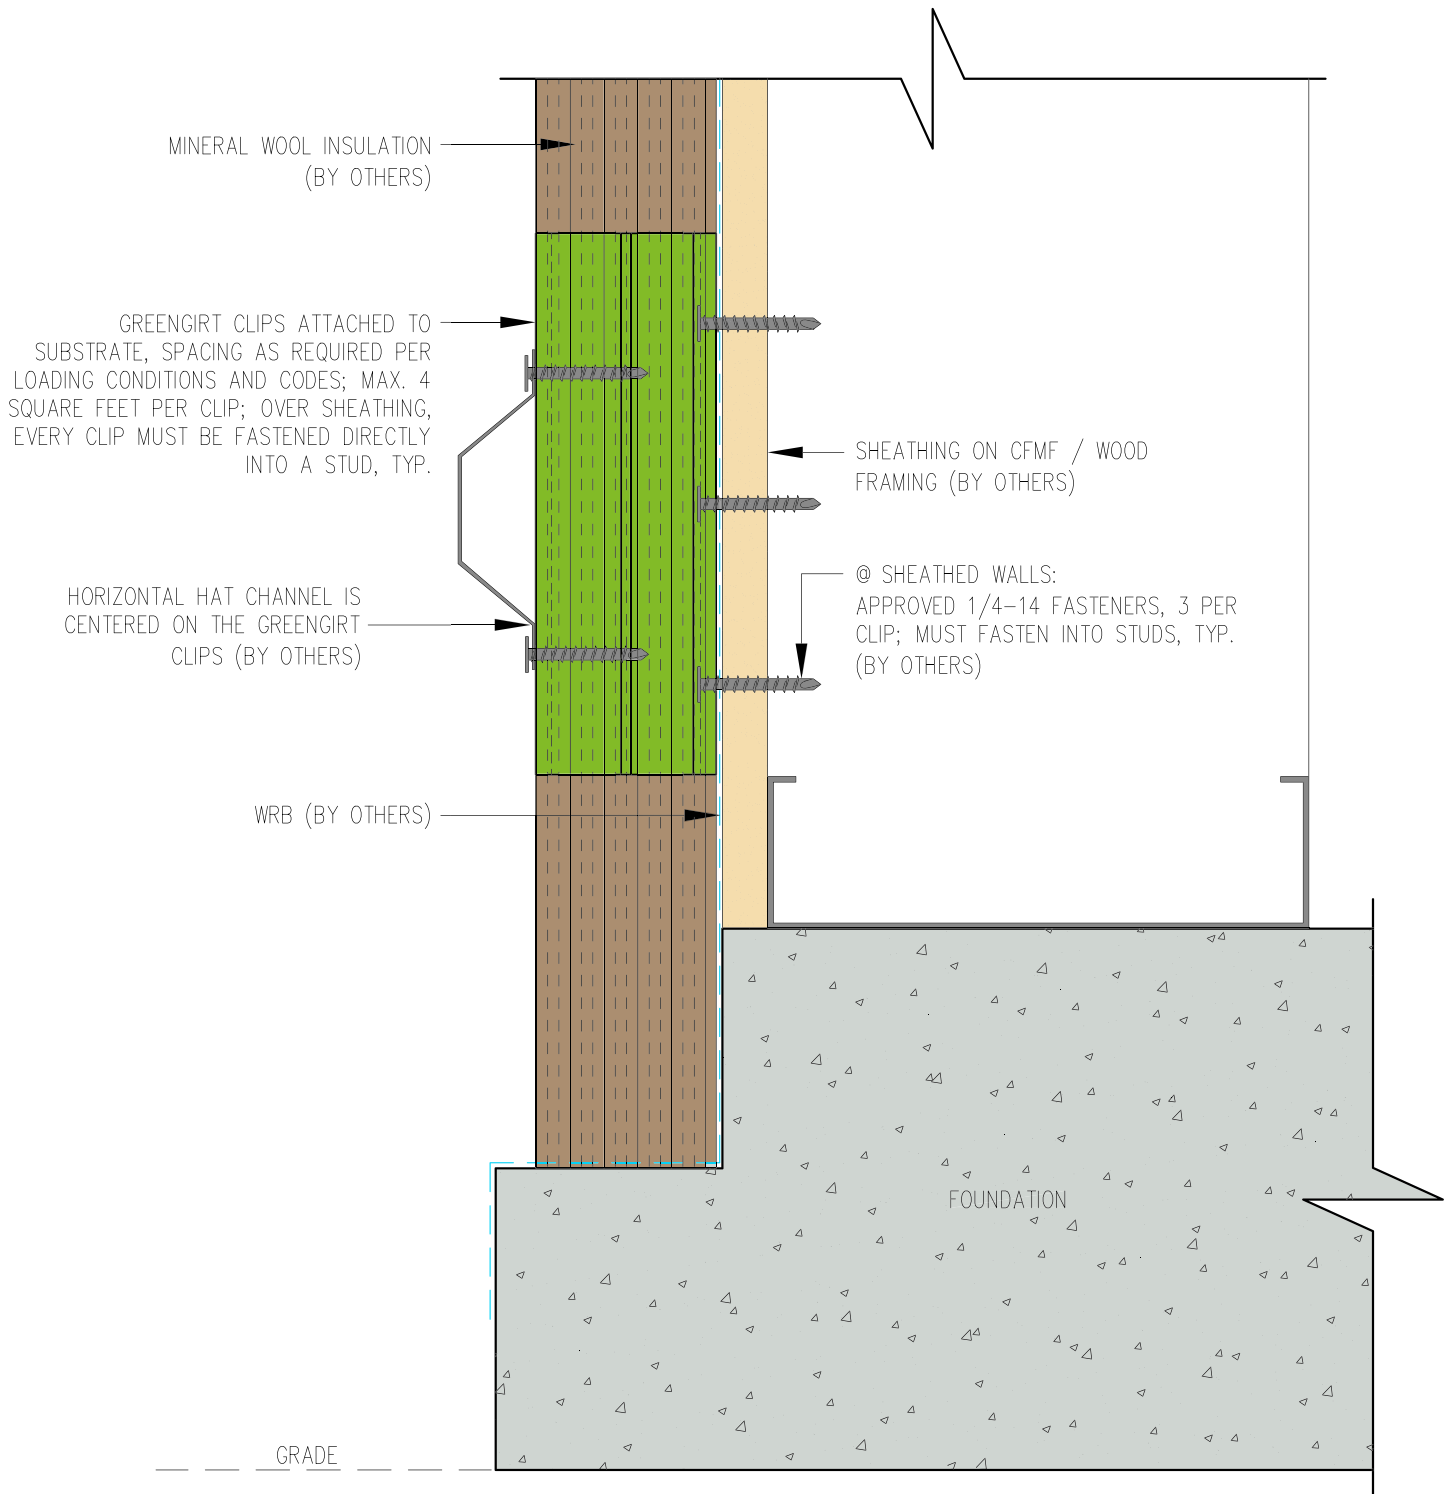

GreenGirt CMH Clips™

GreenGirt.com

(269) 355-1818

SUBSTRATE: SHEATHING / MASONRY

CLADDING: —

GREENGIRT CMH CLIP SIZE: 2"


INSULATION: MINERAL WOOL

DATE:

ORIENTATION: VERTICAL

FOUNDATION NOTCH DETAIL

NOT TO SCALE

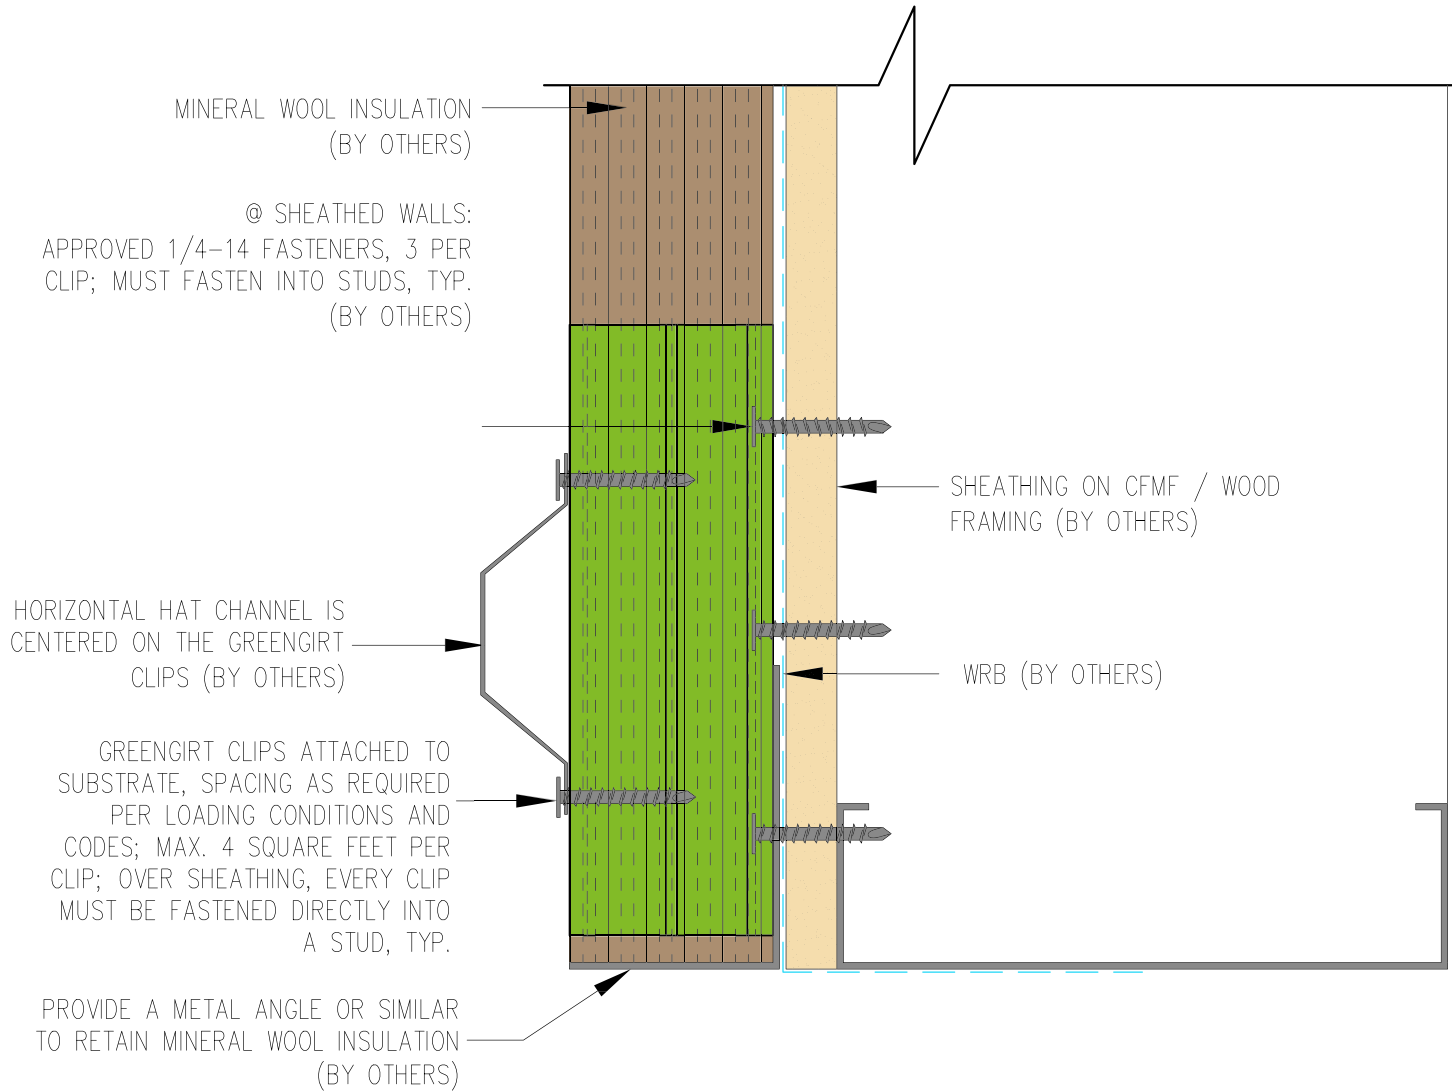

GreenGirt CMH Clips™

GreenGirt.com

(269) 355-1818

SUBSTRATE: SHEATHING / MASONRY

CLADDING: —

GREENGIRT CMH CLIP SIZE: 2"


INSULATION: MINERAL WOOL

DATE:

ORIENTATION: VERTICAL

HEADER DETAIL

NOT TO SCALE

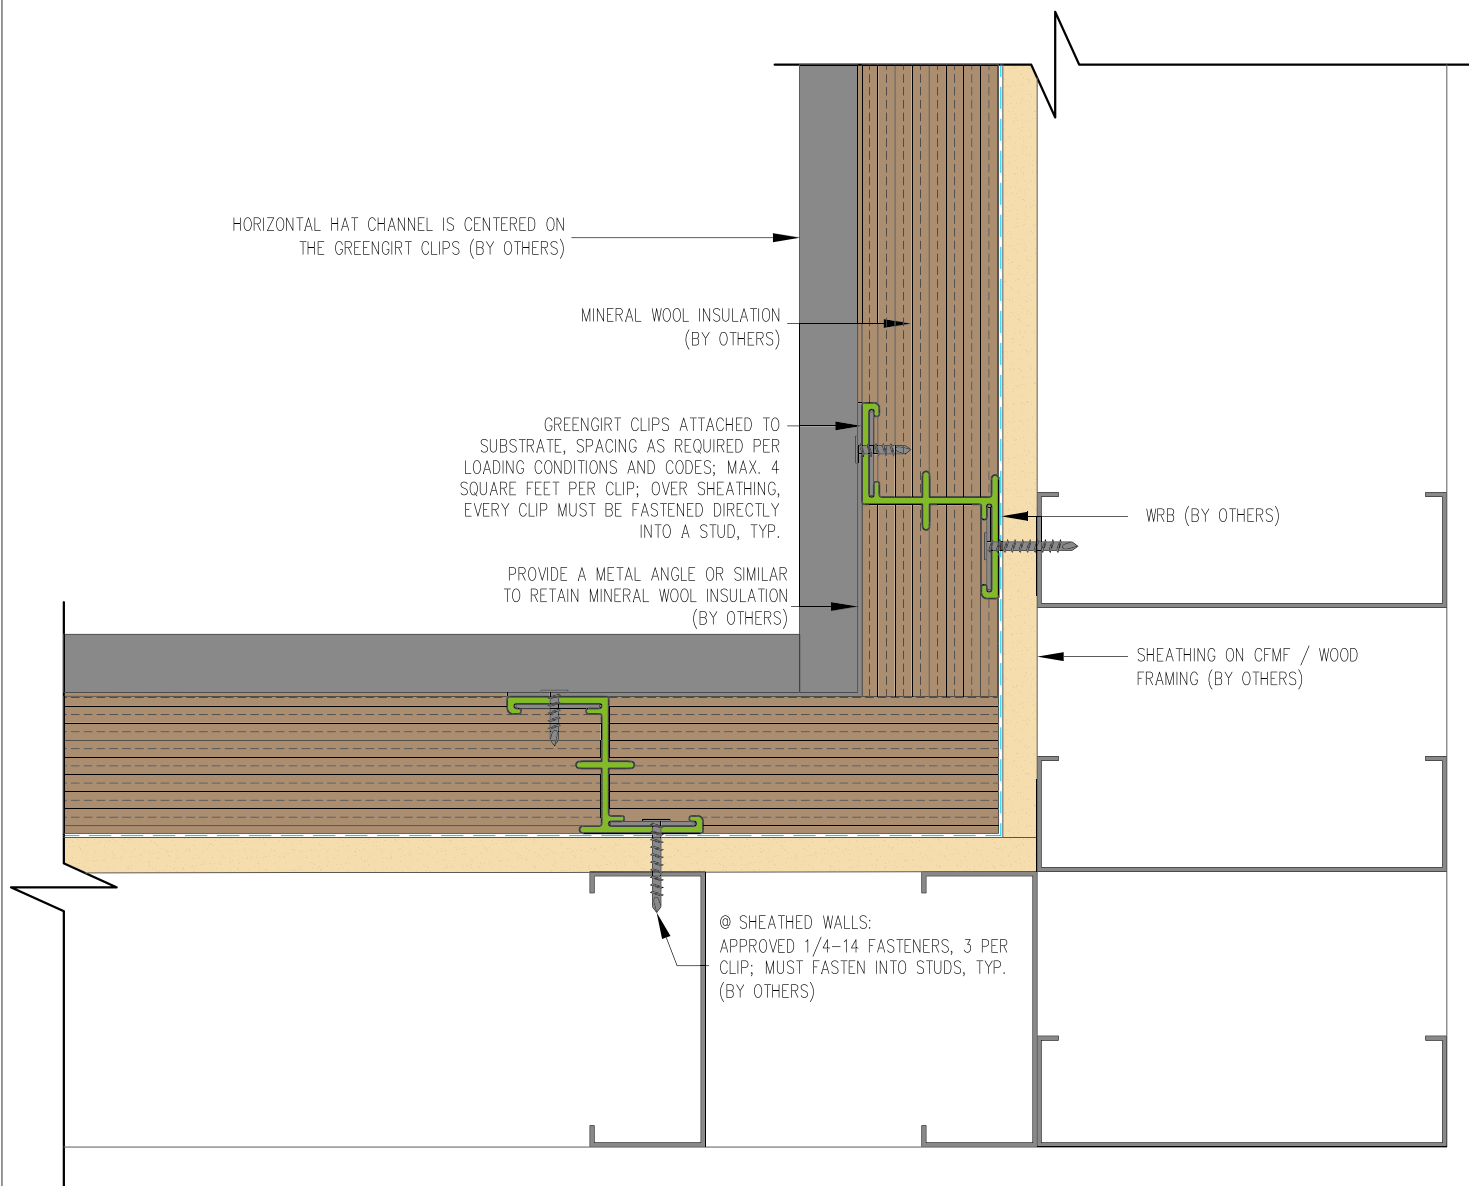

GreenGirt CMH Clips™

GreenGirt.com

(269) 355-1818

SUBSTRATE: SHEATHING / MASONRY

INSULATION: MINERAL WOOL

CLADDING: —


DATE:

GREENGIRT CMH CLIP SIZE: 2"

ORIENTATION: VERTICAL

INSIDE CORNER DETAIL

NOT TO SCALE

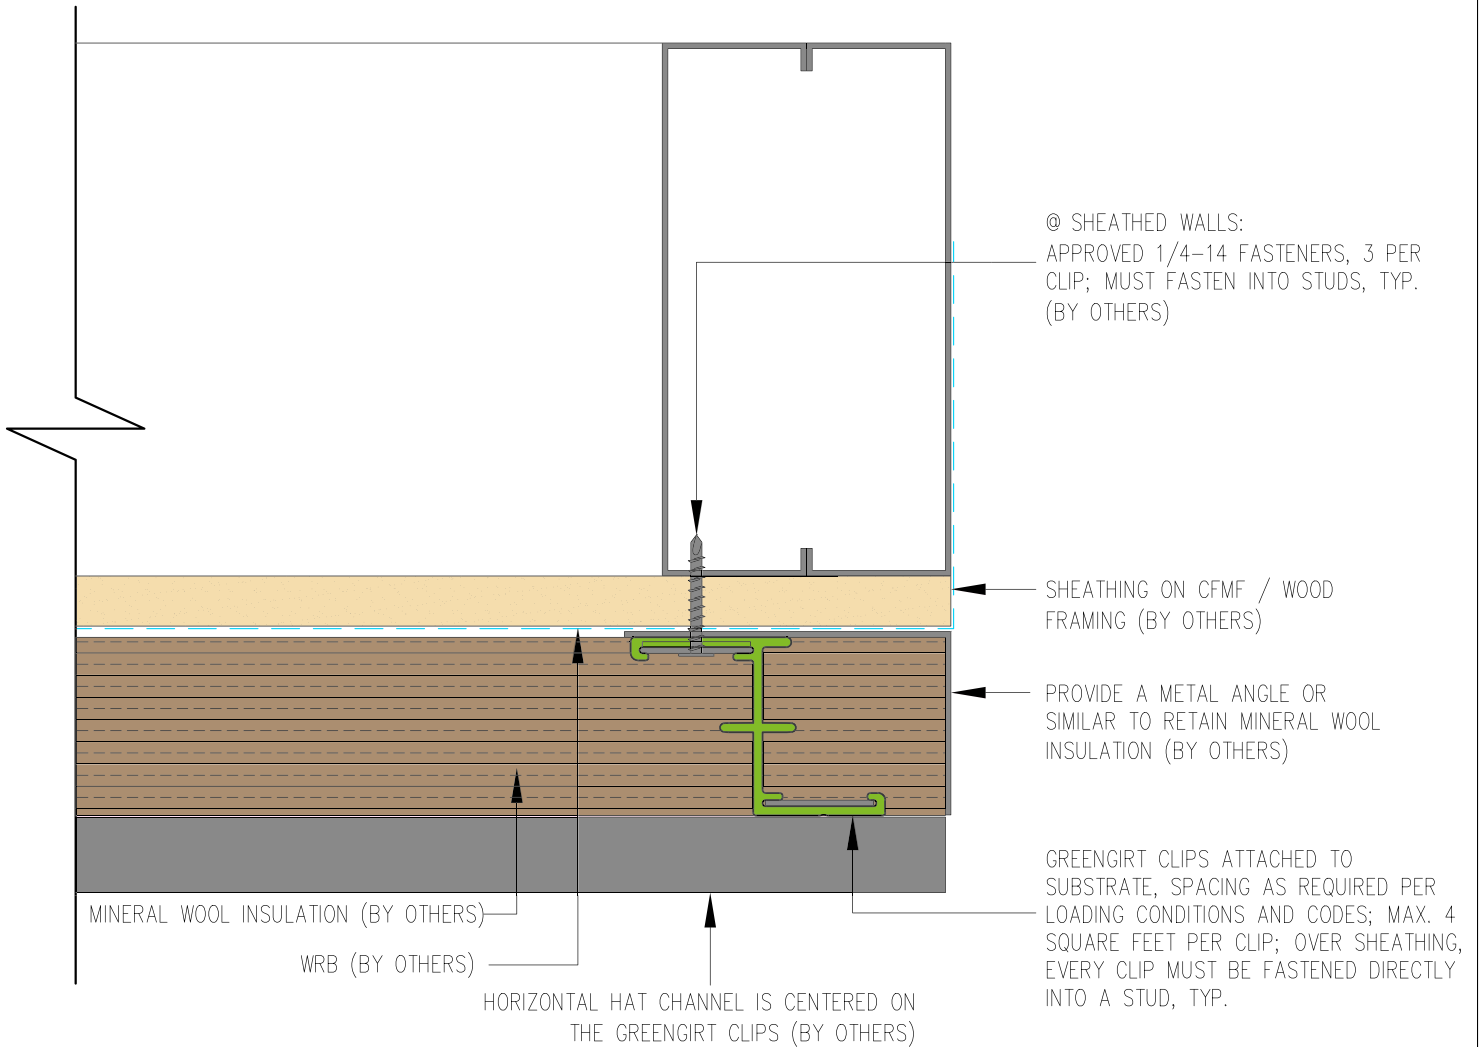

GreenGirt CMH Clips™

GreenGirt.com

(269) 355-1818

SUBSTRATE: SHEATHING / MASONRY

CLADDING: -

GREENGIRT CMH CLIP SIZE: 2"


INSULATION: MINERAL WOOL

DATE:

ORIENTATION: VERTICAL

JAMB DETAIL

NOT TO SCALE

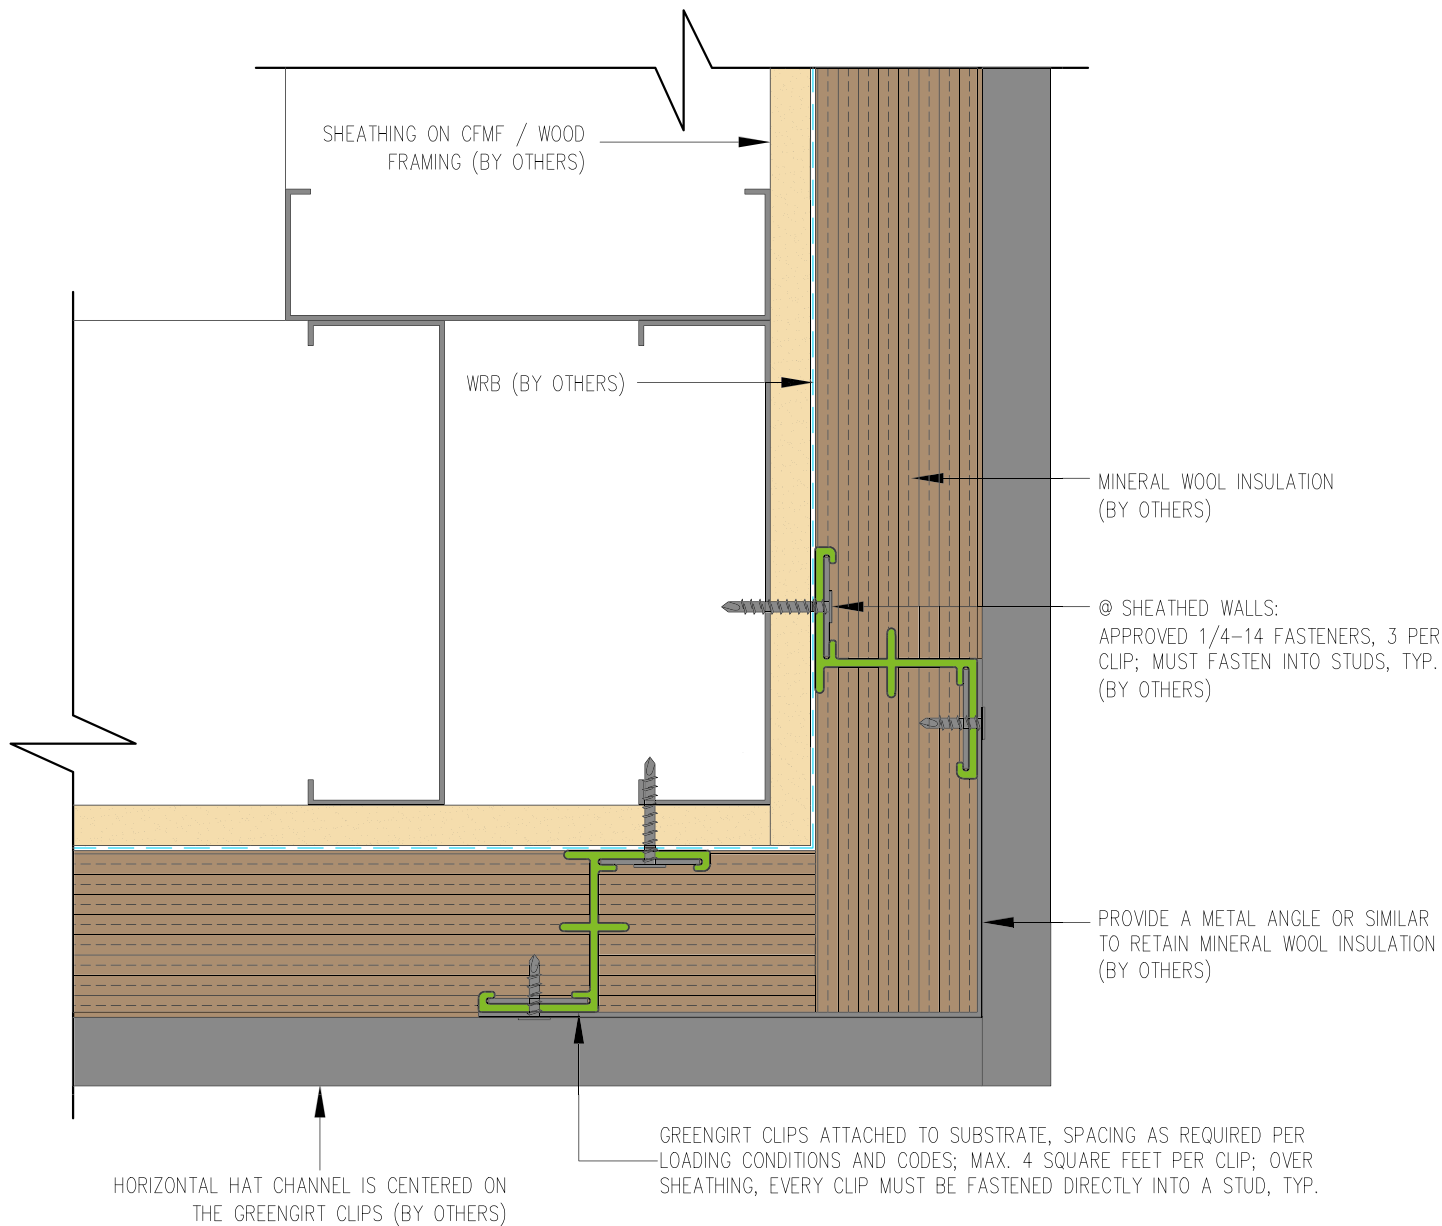

GreenGirt CMH Clips™

GreenGirt.com

(269) 355-1818

SUBSTRATE: SHEATHING / MASONRY

INSULATION: MINERAL WOOL

CLADDING: -


DATE:

GREENGIRT CMH CLIP SIZE: 2"

ORIENTATION: VERTICAL

OUTSIDE CORNER DETAIL

NOT TO SCALE

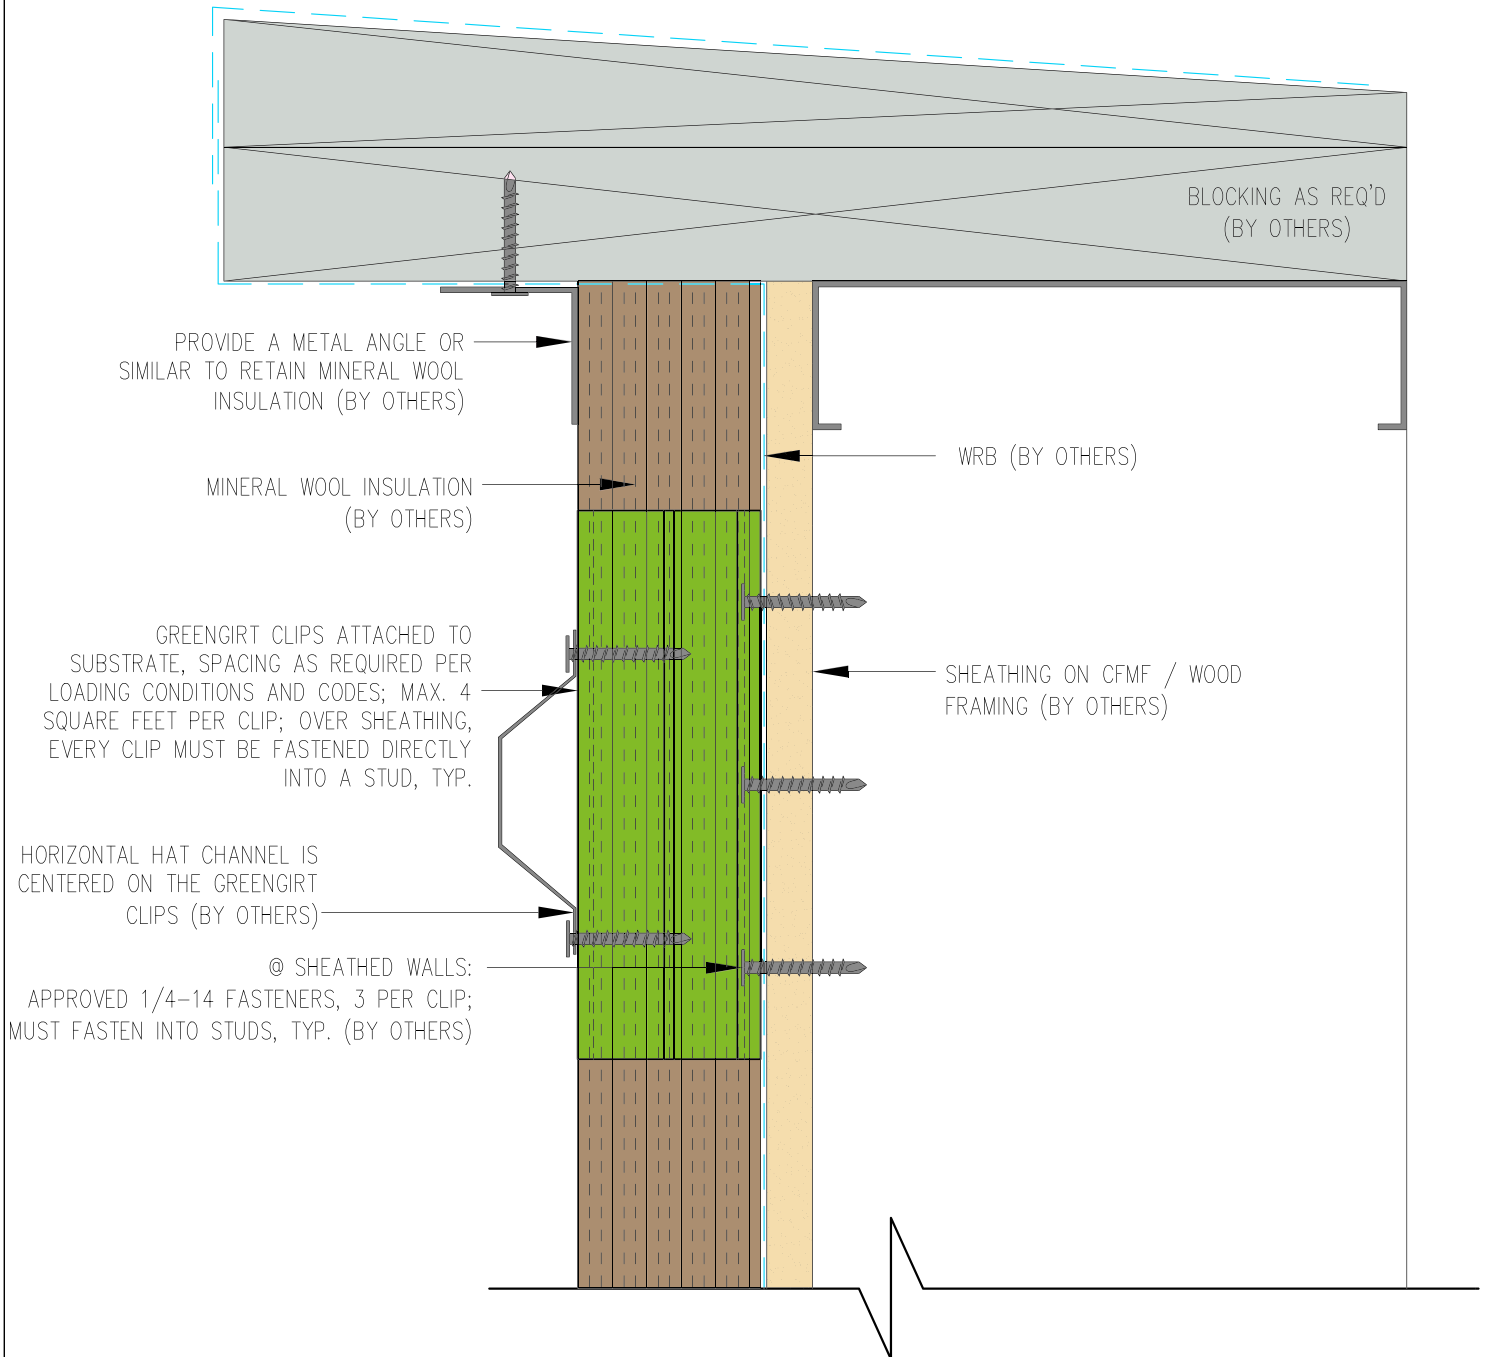

GreenGirt CMH Clips™

GreenGirt.com

(269) 355-1818

SUBSTRATE: SHEATHING / MASONRY

CLADDING: -

GREENGIRT CMH CLIP SIZE: 2"


INSULATION: MINERAL WOOL

DATE:

ORIENTATION: VERTICAL

PARAPET DETAIL

NOT TO SCALE

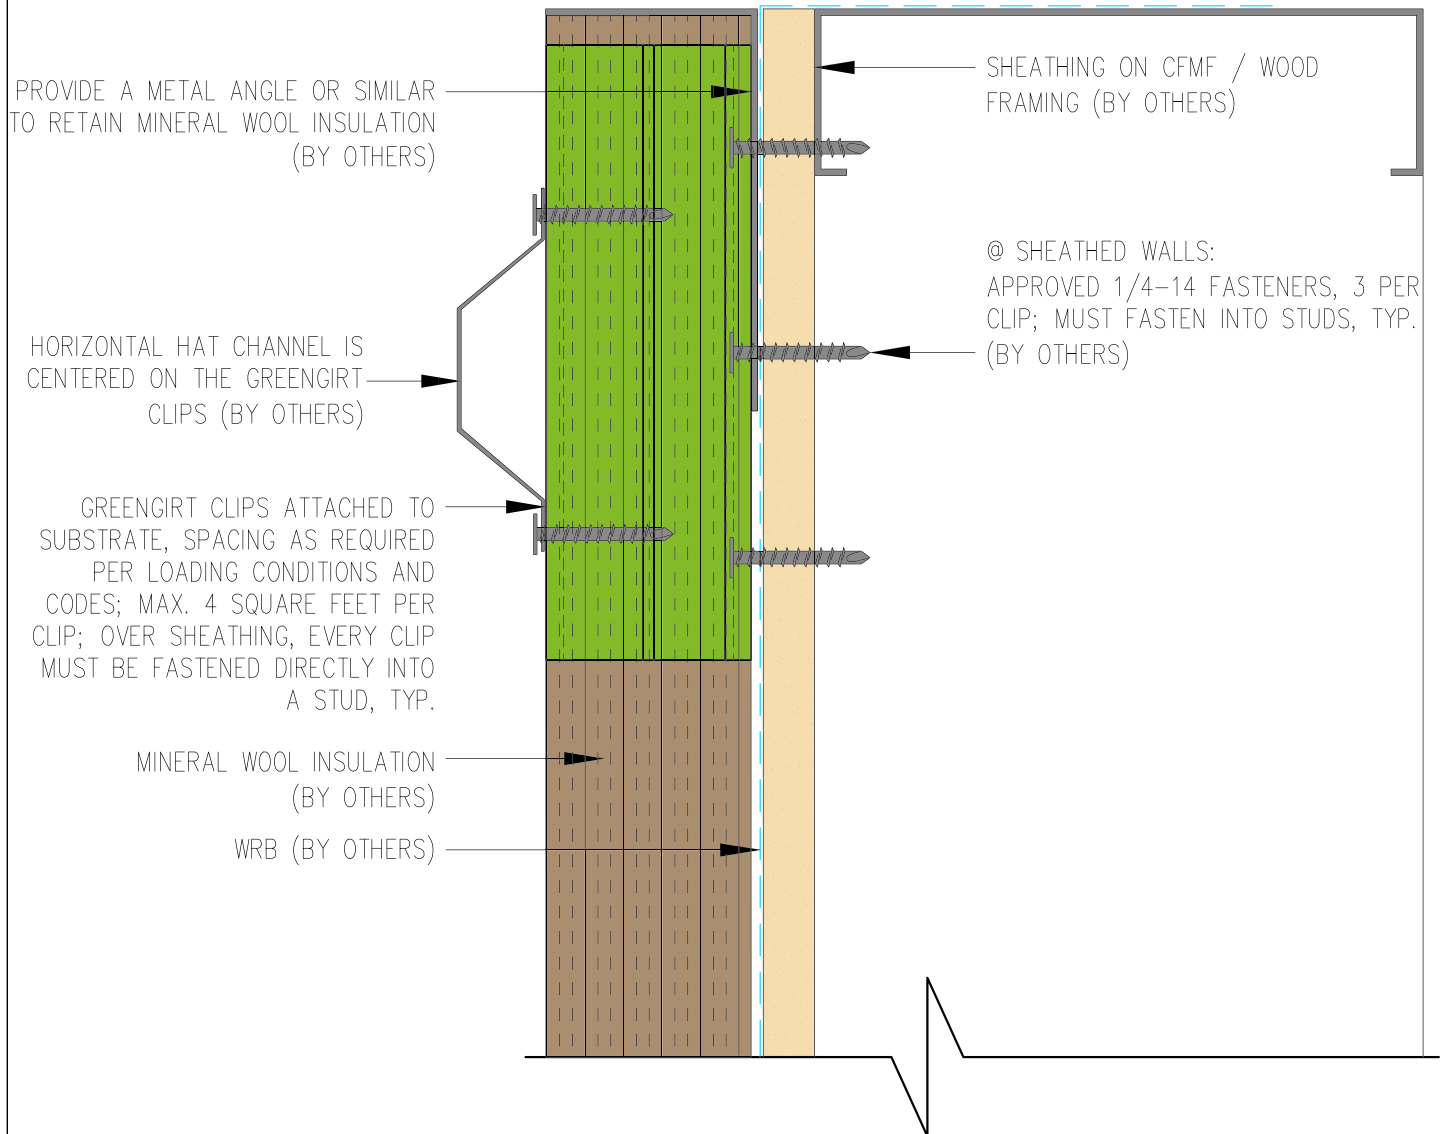

GreenGirt CMH Clips™

GreenGirt.com

(269) 355-1818

SUBSTRATE: SHEATHING / MASONRY

INSULATION: MINERAL WOOL

CLADDING: -


DATE:

GREENGIRT CMH CLIP SIZE: 2"

ORIENTATION: VERTICAL

SILL DETAIL

NOT TO SCALE

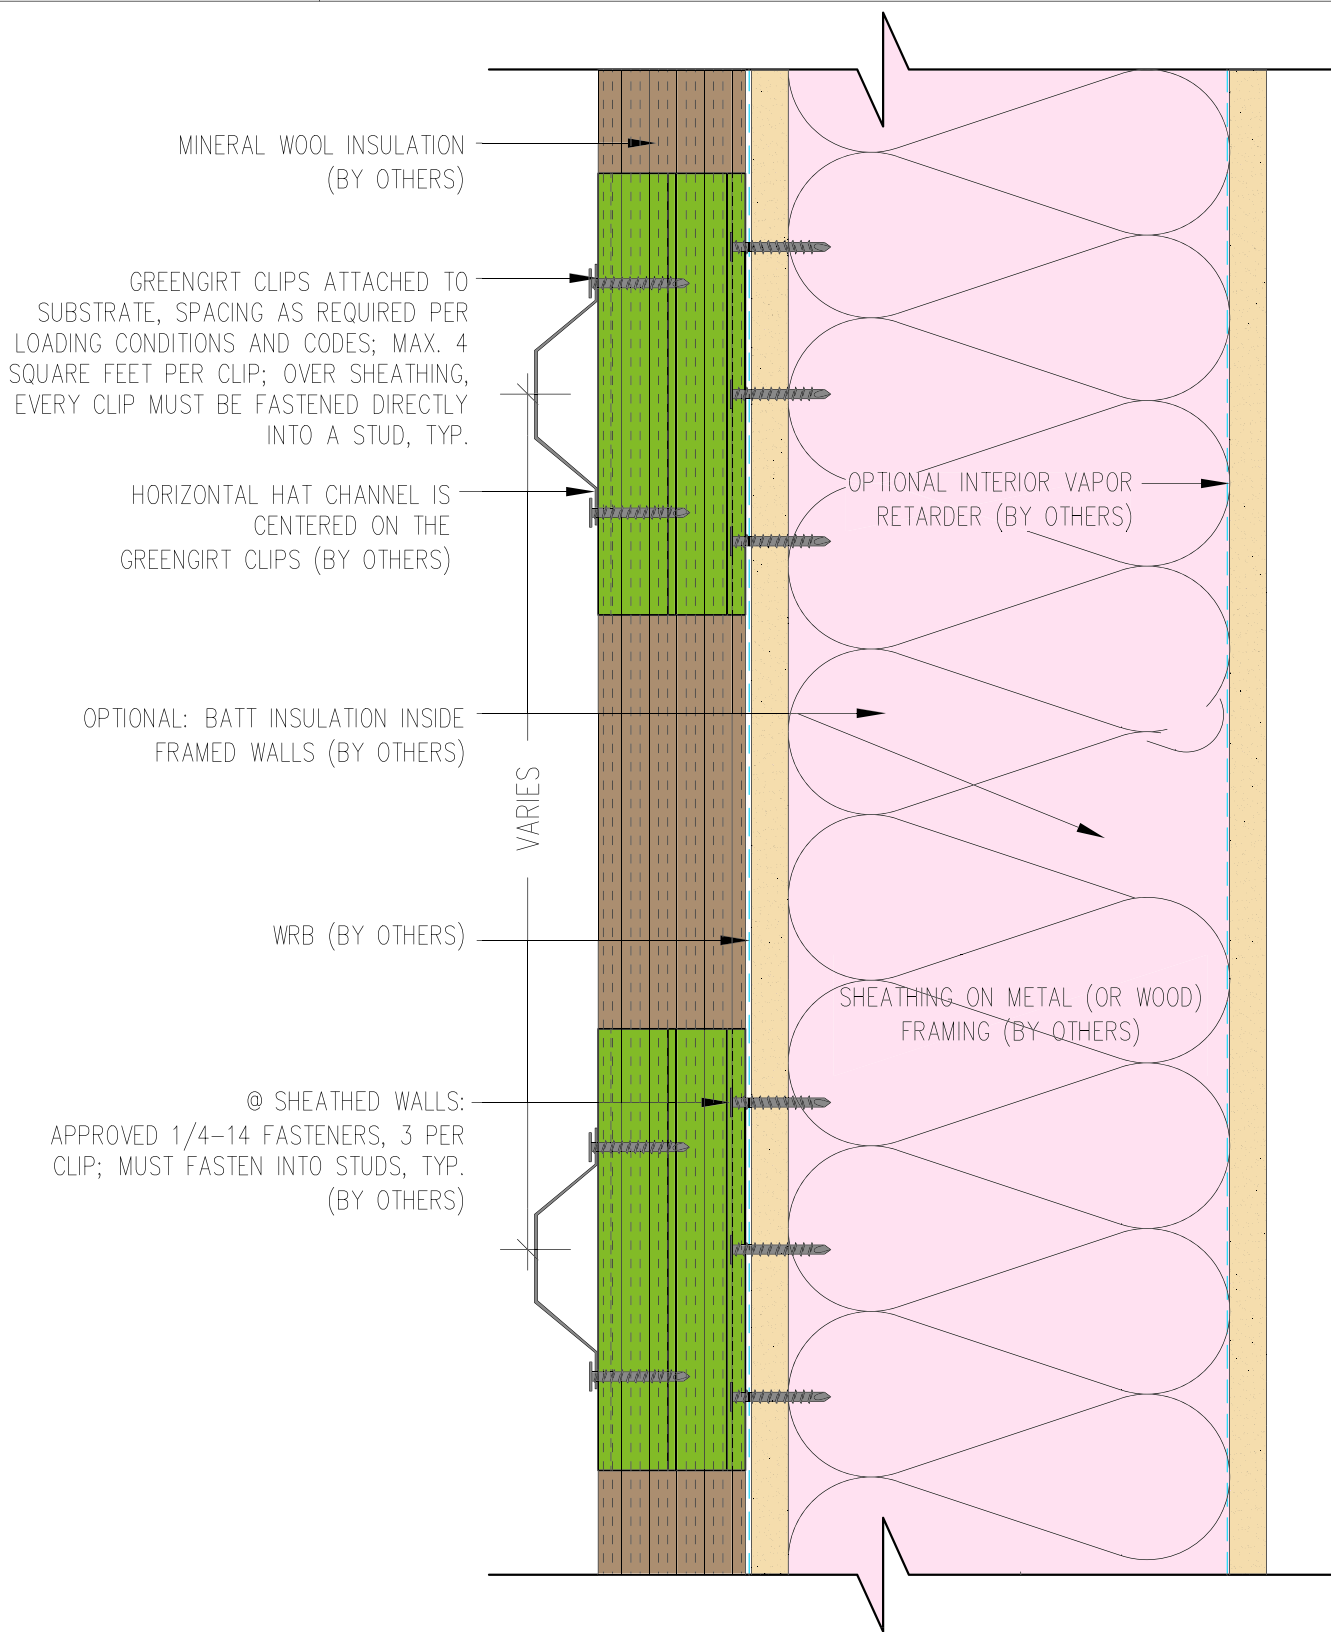

GreenGirt CMH Clips™

GreenGirt.com

(269) 355-1818

SUBSTRATE: SHEATHING OVER STUD

CLADDING: -

GREENGIRT CMH CLIP SIZE: 2"

INSULATION: MINERAL WOOL

DATE:

ORIENTATION: VERTICAL

WALL SECTION

NOT TO SCALE