

GreenGirt CMH Clips™

GreenGirt.com

(269) 355-1818

SUBSTRATE: SHEATHING / MASONRY

CLADDING: —

GREENGIRT CMH CLIP SIZE: 2"


INSULATION: MINERAL WOOL

DATE:

ORIENTATION: VERTICAL

BASE AT ROOF

NOT TO SCALE

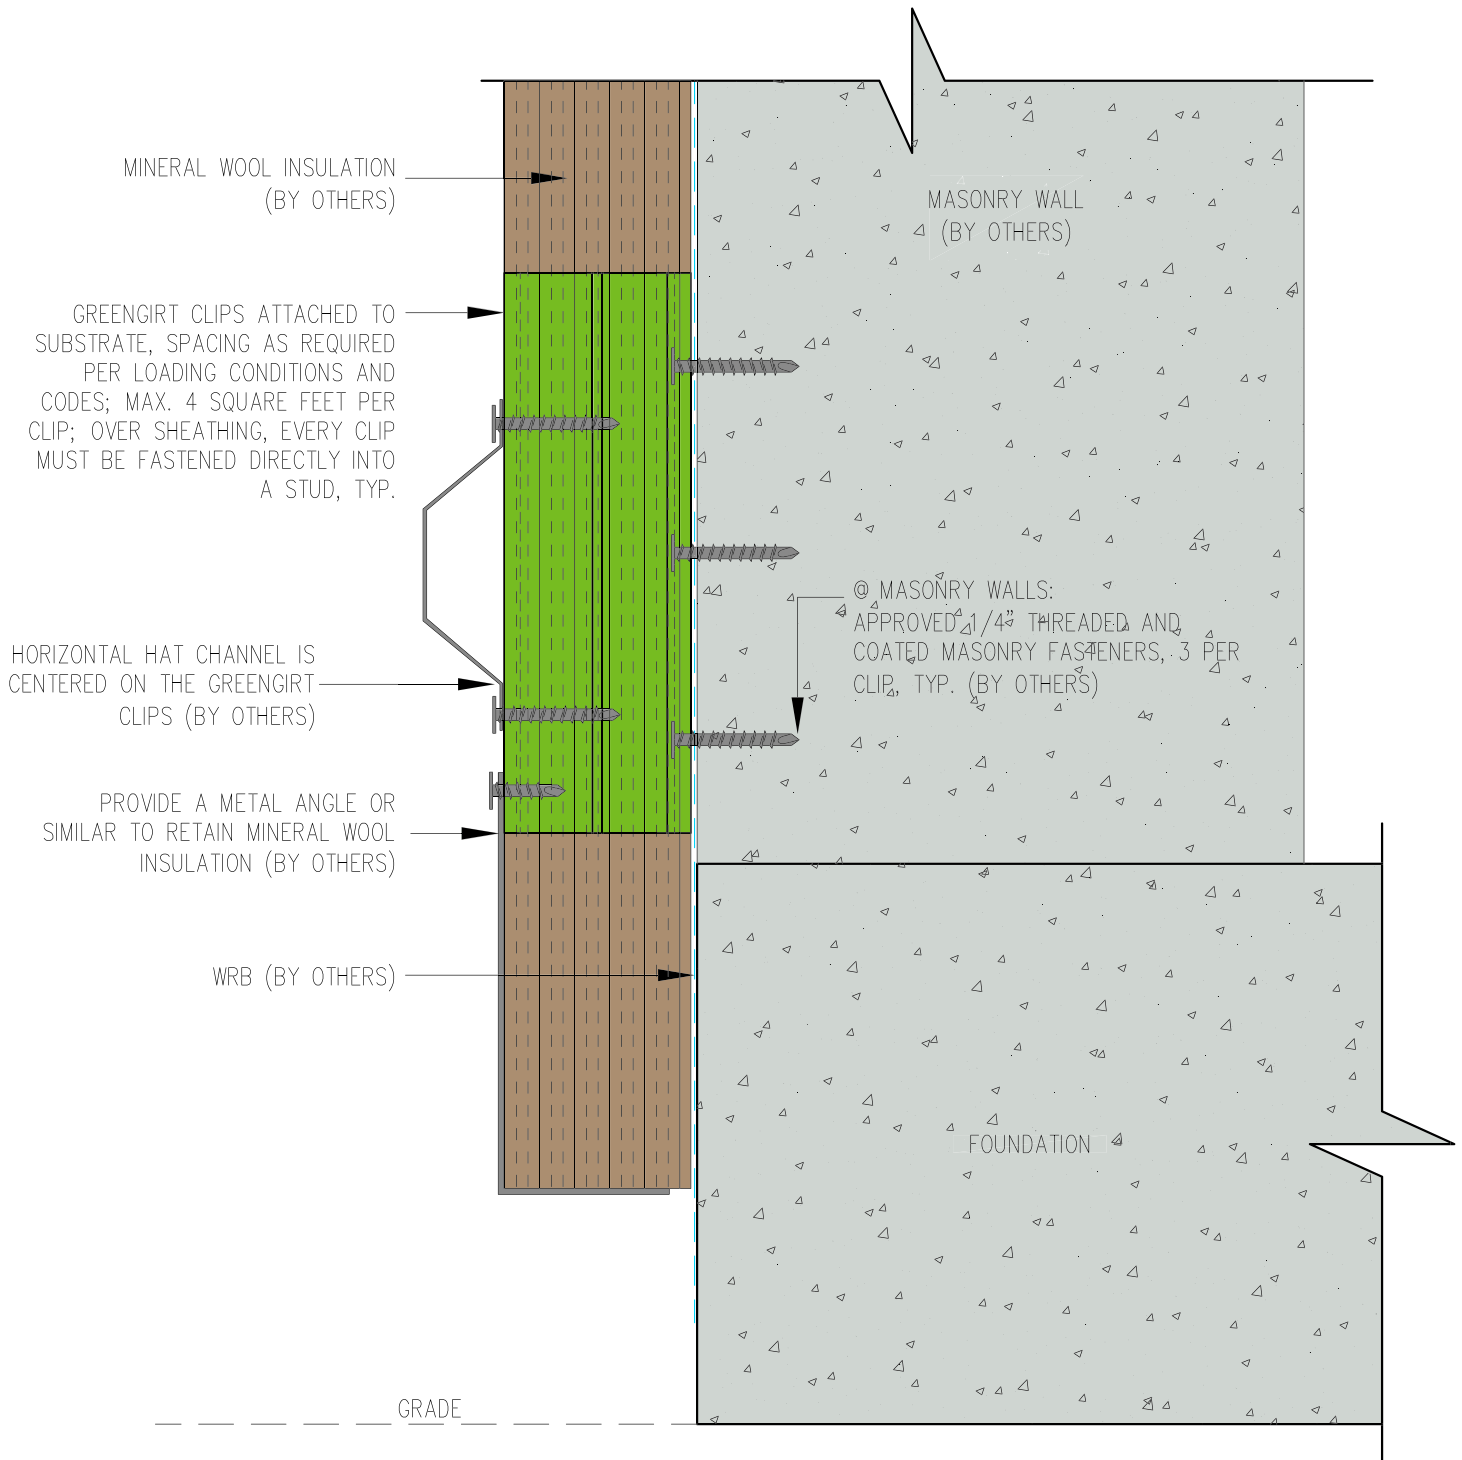

GreenGirt CMH Clips™

GreenGirt.com

(269) 355-1818

SUBSTRATE: SHEATHING / MASONRY

CLADDING: —

GREENGIRT CMH CLIP SIZE: 2"


INSULATION: MINERAL WOOL

DATE:

ORIENTATION: VERTICAL

FOUNDATION FLUSH DETAIL

NOT TO SCALE

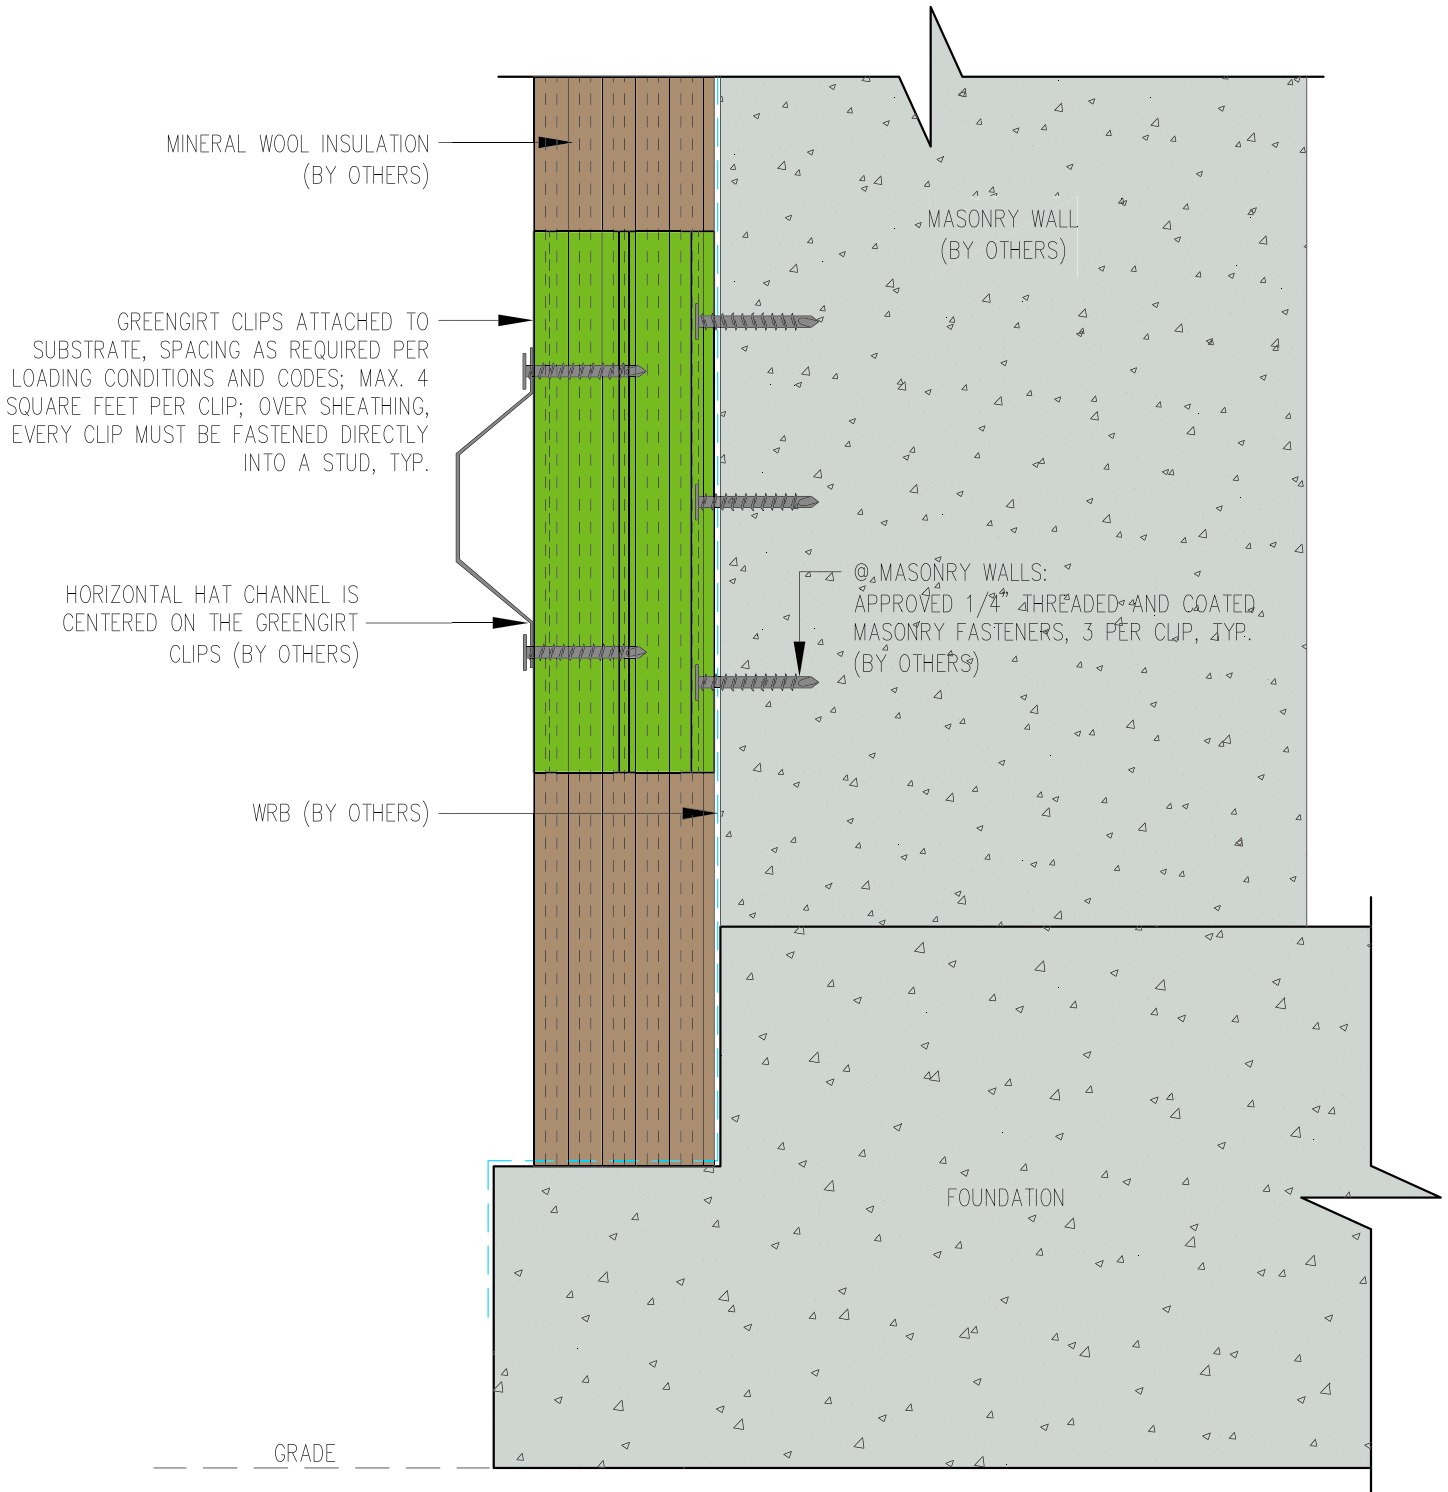

GreenGirt CMH Clips™

GreenGirt.com

(269) 355-1818

SUBSTRATE: SHEATHING / MASONRY

CLADDING: —

GREENGIRT CMH CLIP SIZE: 2"


INSULATION: MINERAL WOOL

DATE:

ORIENTATION: VERTICAL

FOUNDATION NOTCH DETAIL

NOT TO SCALE

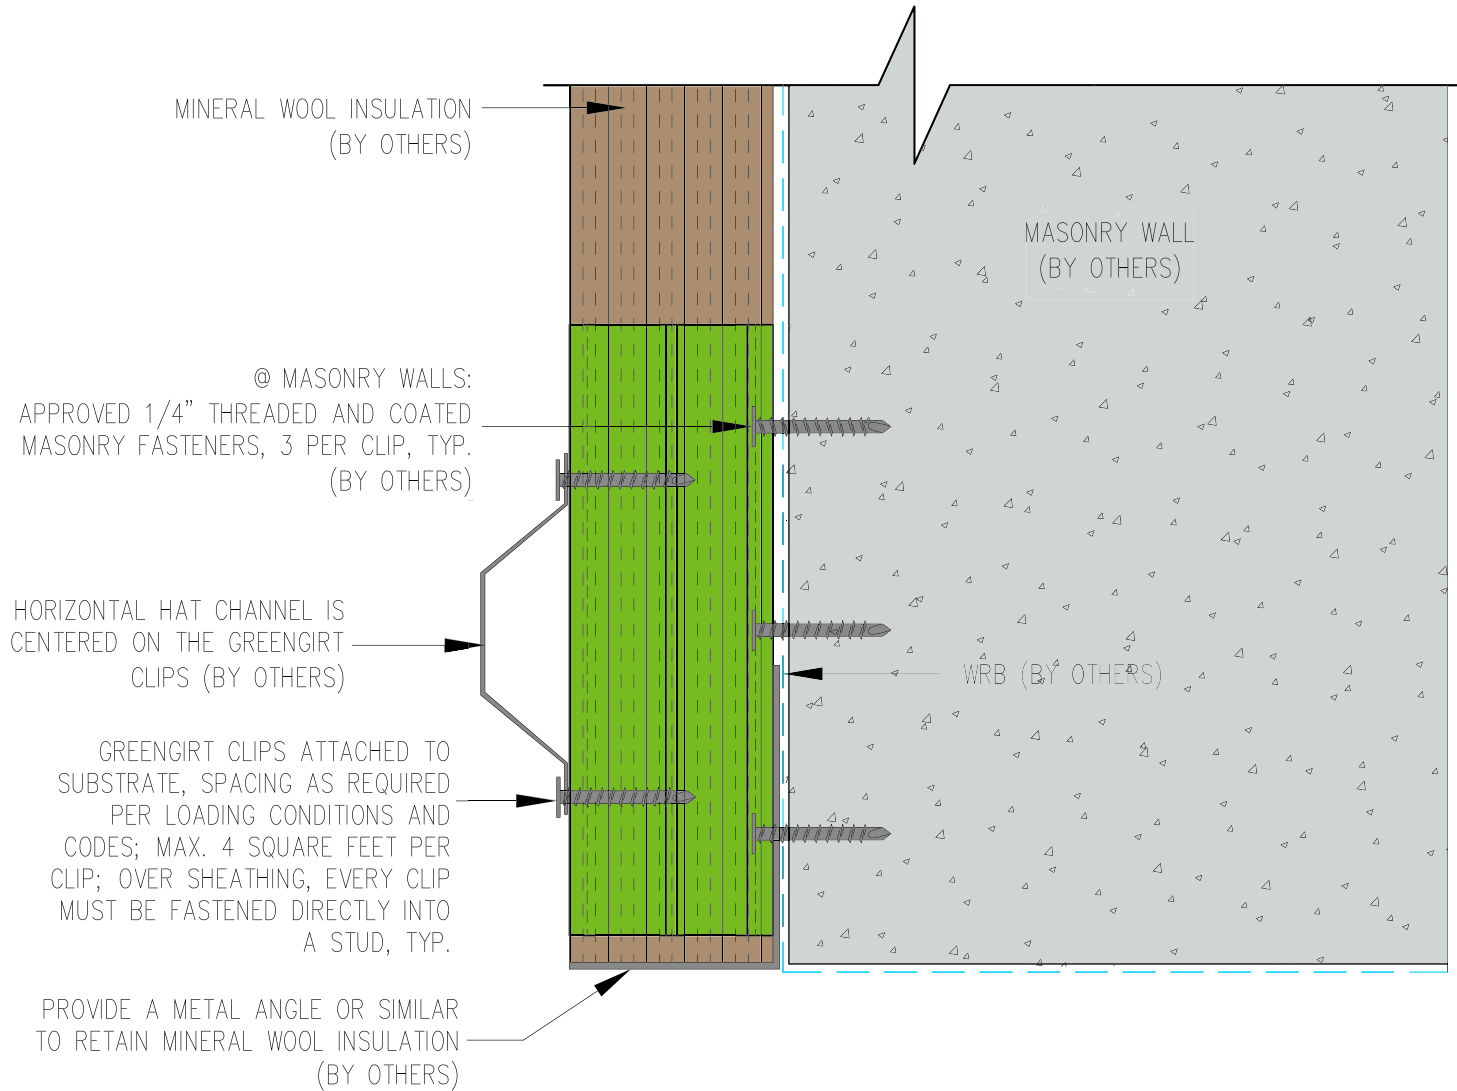

GreenGirt CMH Clips™

GreenGirt.com

(269) 355-1818

SUBSTRATE: SHEATHING / MASONRY

CLADDING: —

GREENGIRT CMH CLIP SIZE: 2"


INSULATION: MINERAL WOOL

DATE:

ORIENTATION: VERTICAL

HEADER DETAIL

NOT TO SCALE

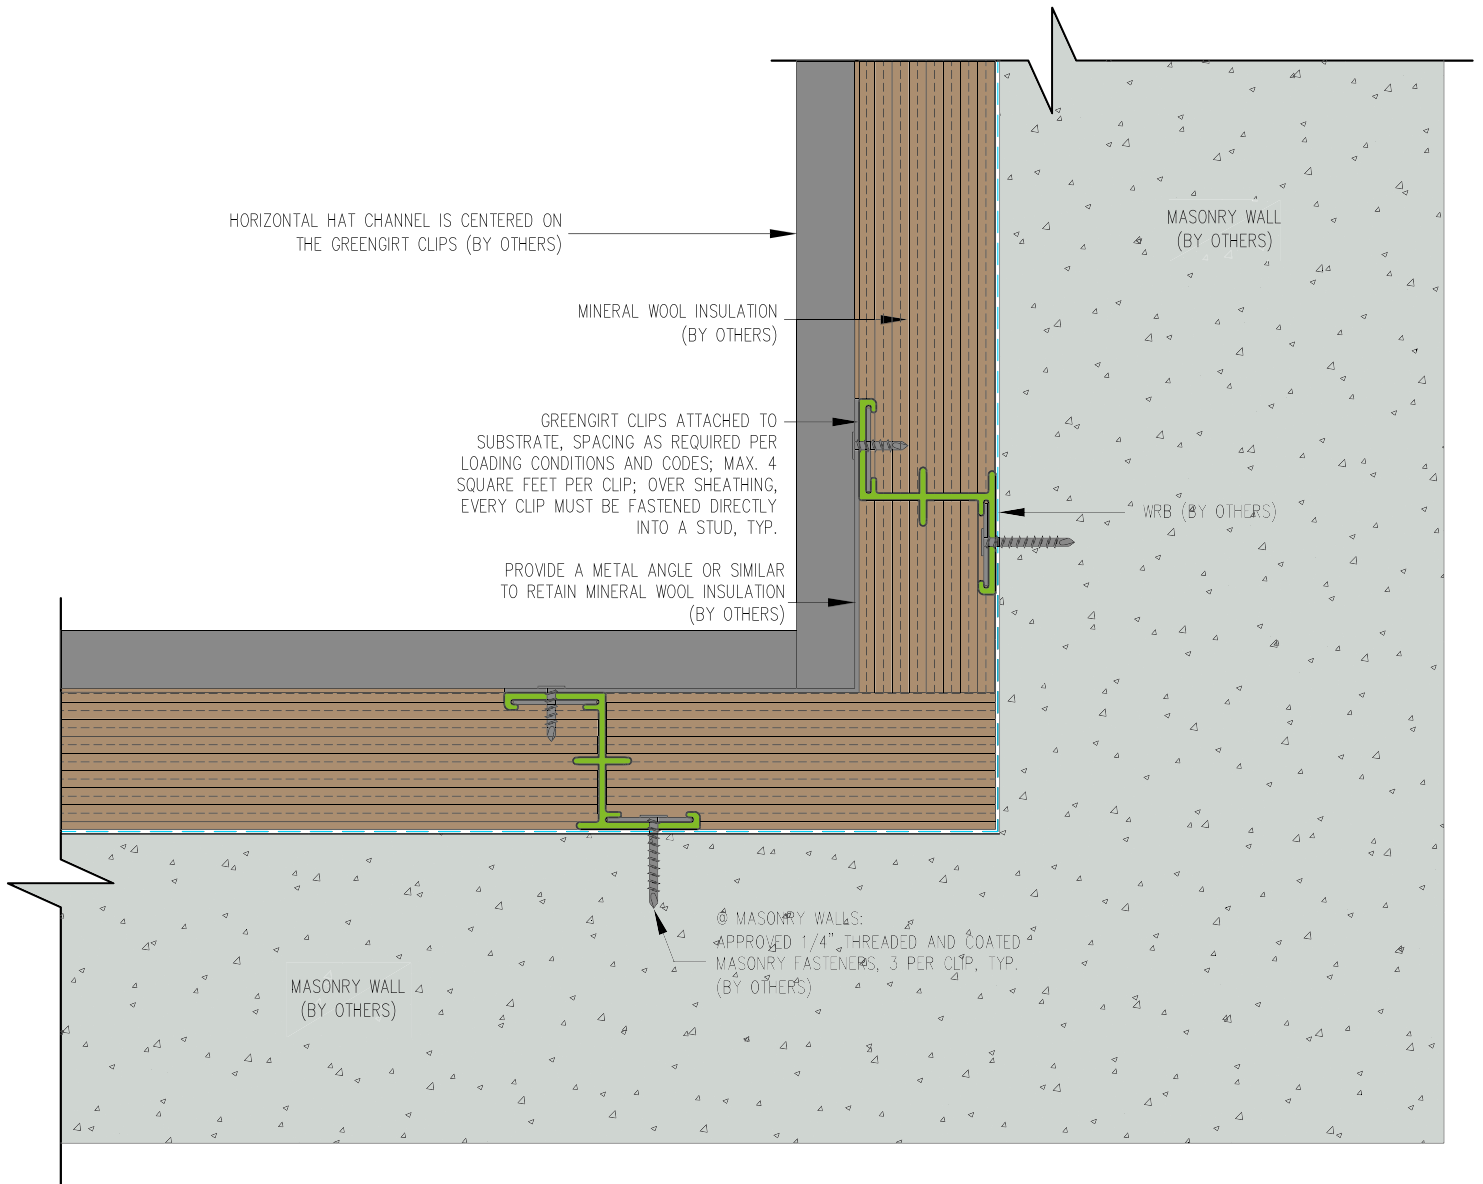

GreenGirt CMH Clips™

GreenGirt.com

(269) 355-1818

SUBSTRATE: SHEATHING / MASONRY

INSULATION: MINERAL WOOL

CLADDING: —


DATE:

GREENGIRT CMH CLIP SIZE: 2"

ORIENTATION: VERTICAL

INSIDE CORNER DETAIL

NOT TO SCALE

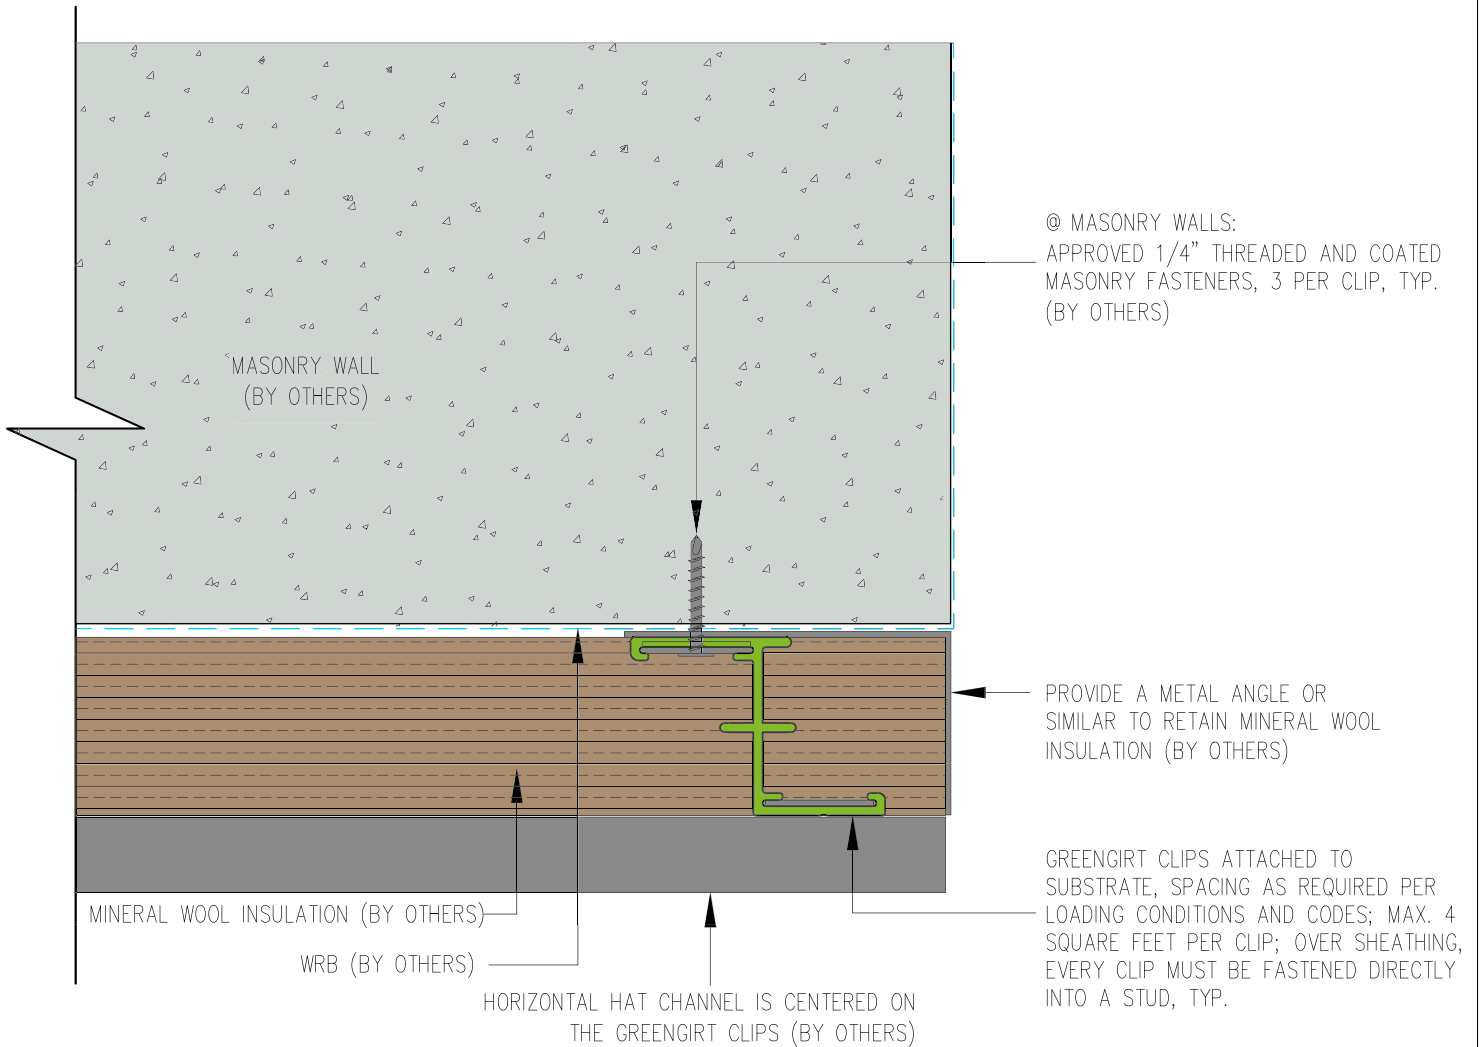

GreenGirt CMH Clips™

GreenGirt.com

(269) 355-1818

SUBSTRATE: SHEATHING / MASONRY

CLADDING: —

GREENGIRT CMH CLIP SIZE: 2"

INSULATION: MINERAL WOOL

DATE:

ORIENTATION: VERTICAL


JAMB DETAIL

NOT TO SCALE



ADVANCED
ARCHITECTURAL
PRODUCTS

NOTE: DETAILS ARE PROVIDED FOR INFORMATION ONLY, AND ARE SUBJECT TO CHANGE WITHOUT NOTICE. SPECIFIC PROJECT ENGINEERING BY OTHERS WILL ADDRESS ATTACHMENT SPACING, ORIENTATION AND LOADING. CONTACT ADVANCED ARCHITECTURAL PRODUCTS FOR FURTHER DETAILS, AND TO INQUIRE ABOUT UPDATES AND REVISIONS.

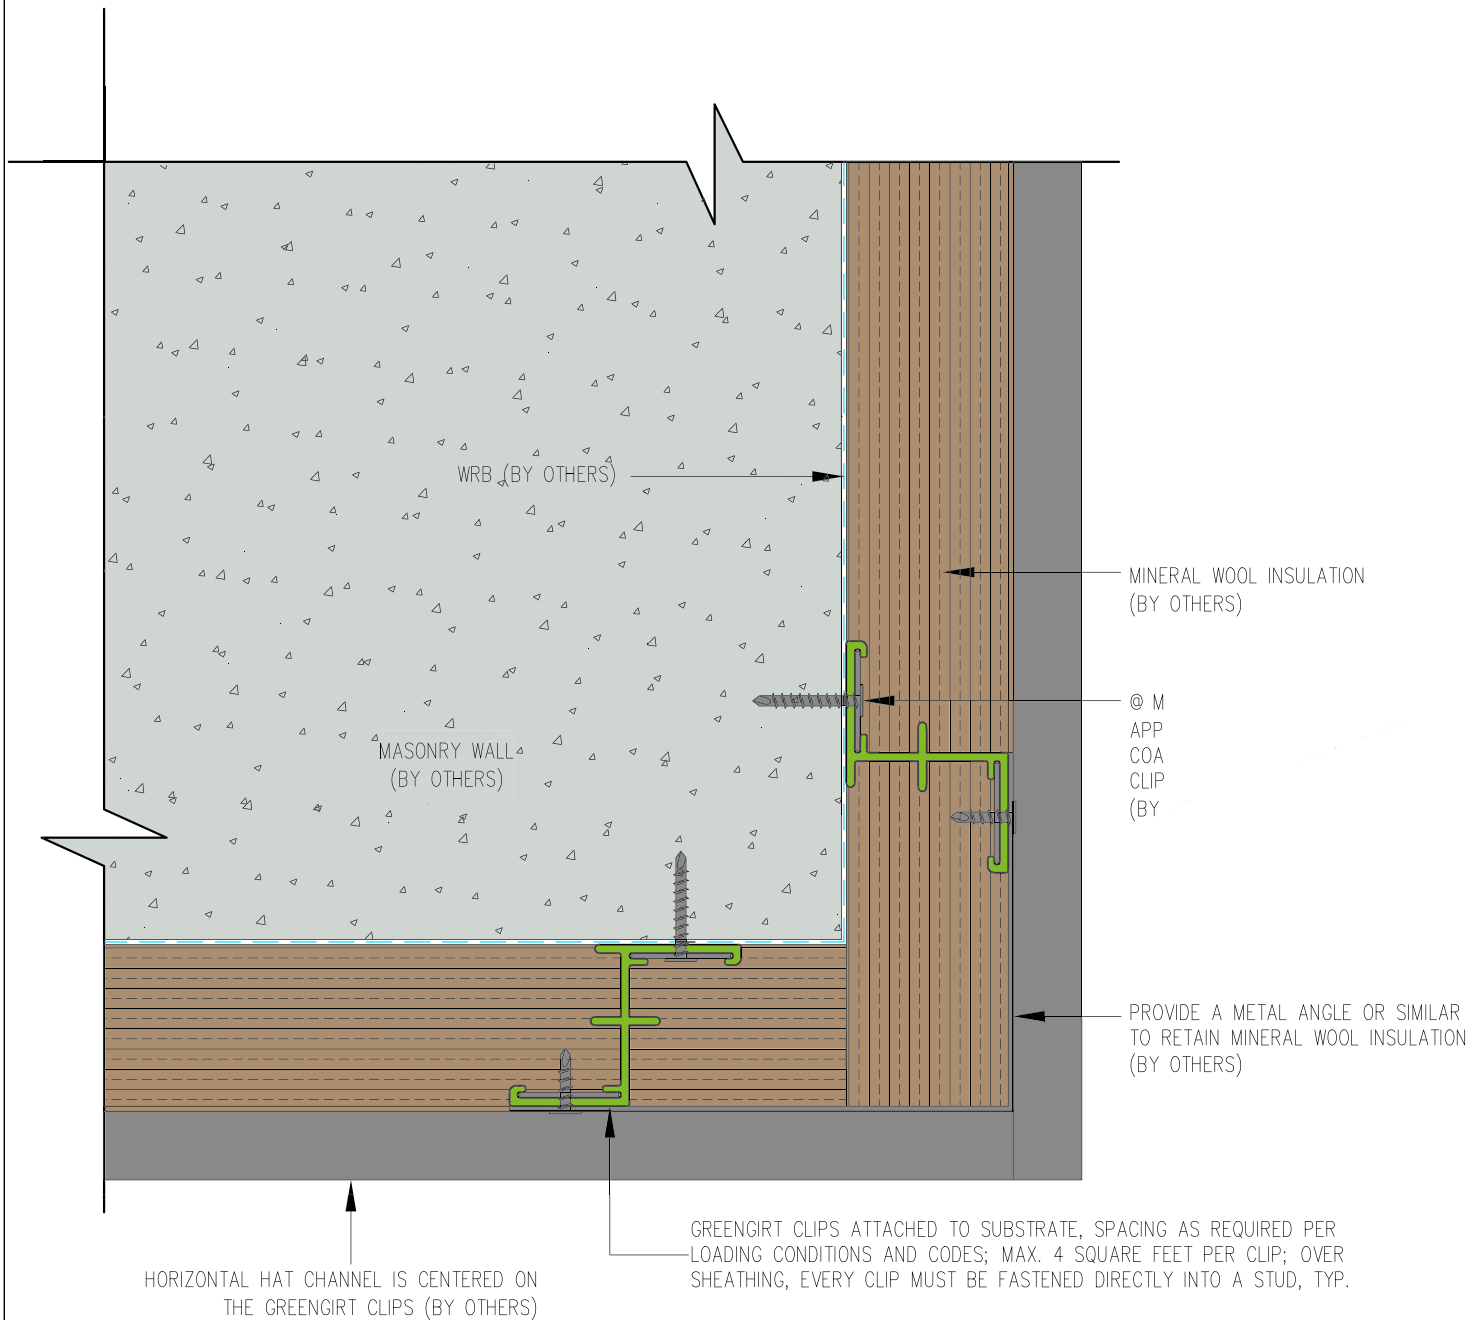

GreenGirt CMH Clips™

GreenGirt.com

(269) 355-1818

SUBSTRATE: SHEATHING / MASONRY

CLADDING: -

GREENGIRT CMH CLIP SIZE: 2"


INSULATION: MINERAL WOOL

DATE:

ORIENTATION: VERTICAL

OUTSIDE CORNER DETAIL

NOT TO SCALE

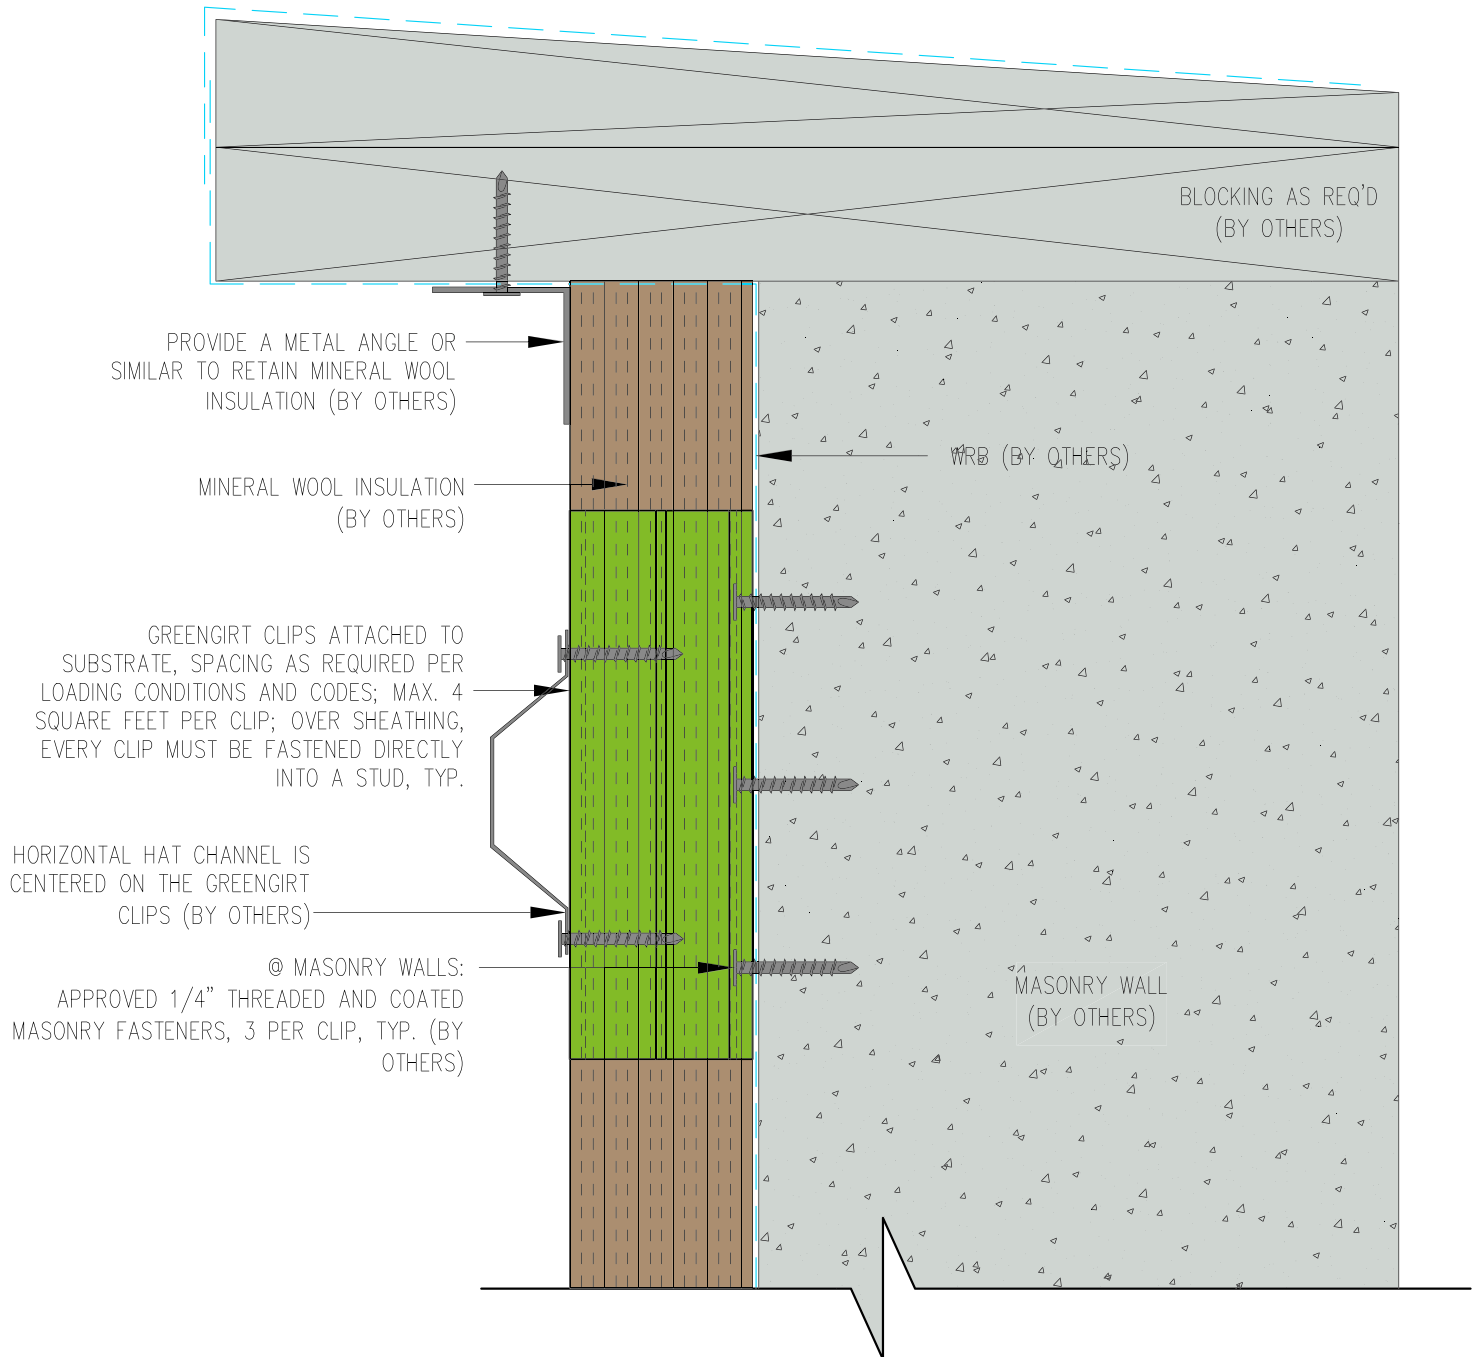

GreenGirt CMH Clips™

GreenGirt.com

(269) 355-1818

SUBSTRATE: SHEATHING / MASONRY

CLADDING: —

GREENGIRT CMH CLIP SIZE: 2"


INSULATION: MINERAL WOOL

DATE:

ORIENTATION: VERTICAL

PARAPET DETAIL

NOT TO SCALE

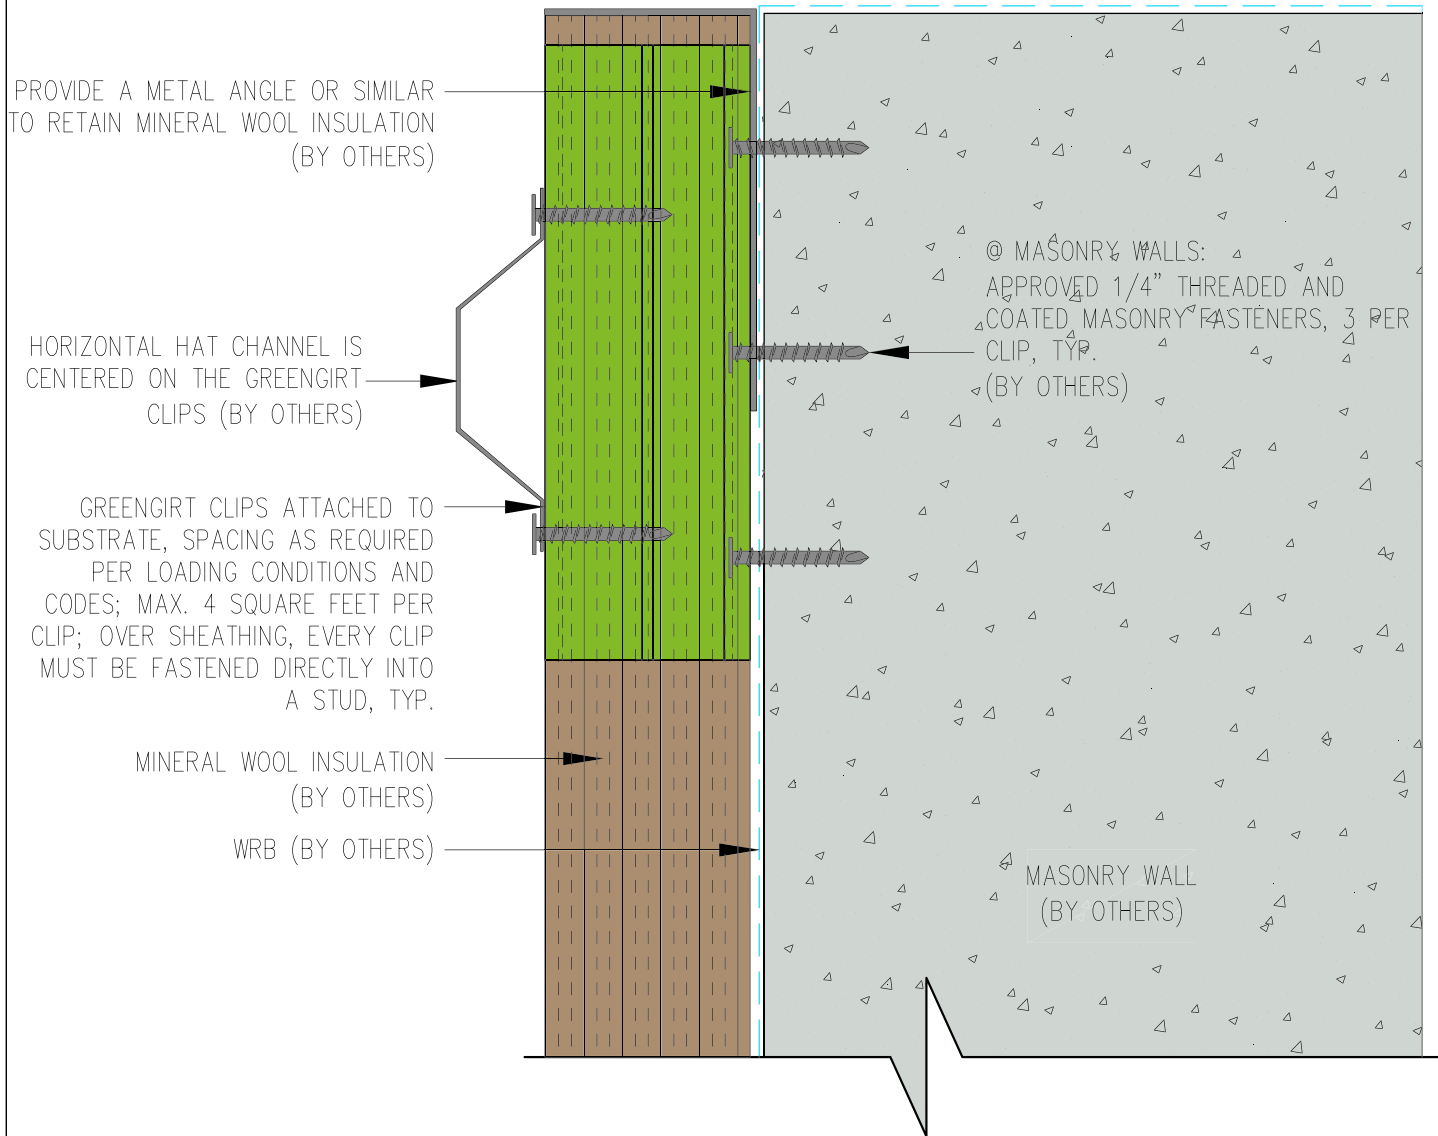

GreenGirt CMH Clips™

GreenGirt.com

(269) 355-1818

SUBSTRATE: SHEATHING / MASONRY

INSULATION: MINERAL WOOL

CLADDING: —


DATE:

GREENGIRT CMH CLIP SIZE: 2"

ORIENTATION: VERTICAL

SILL DETAIL

NOT TO SCALE

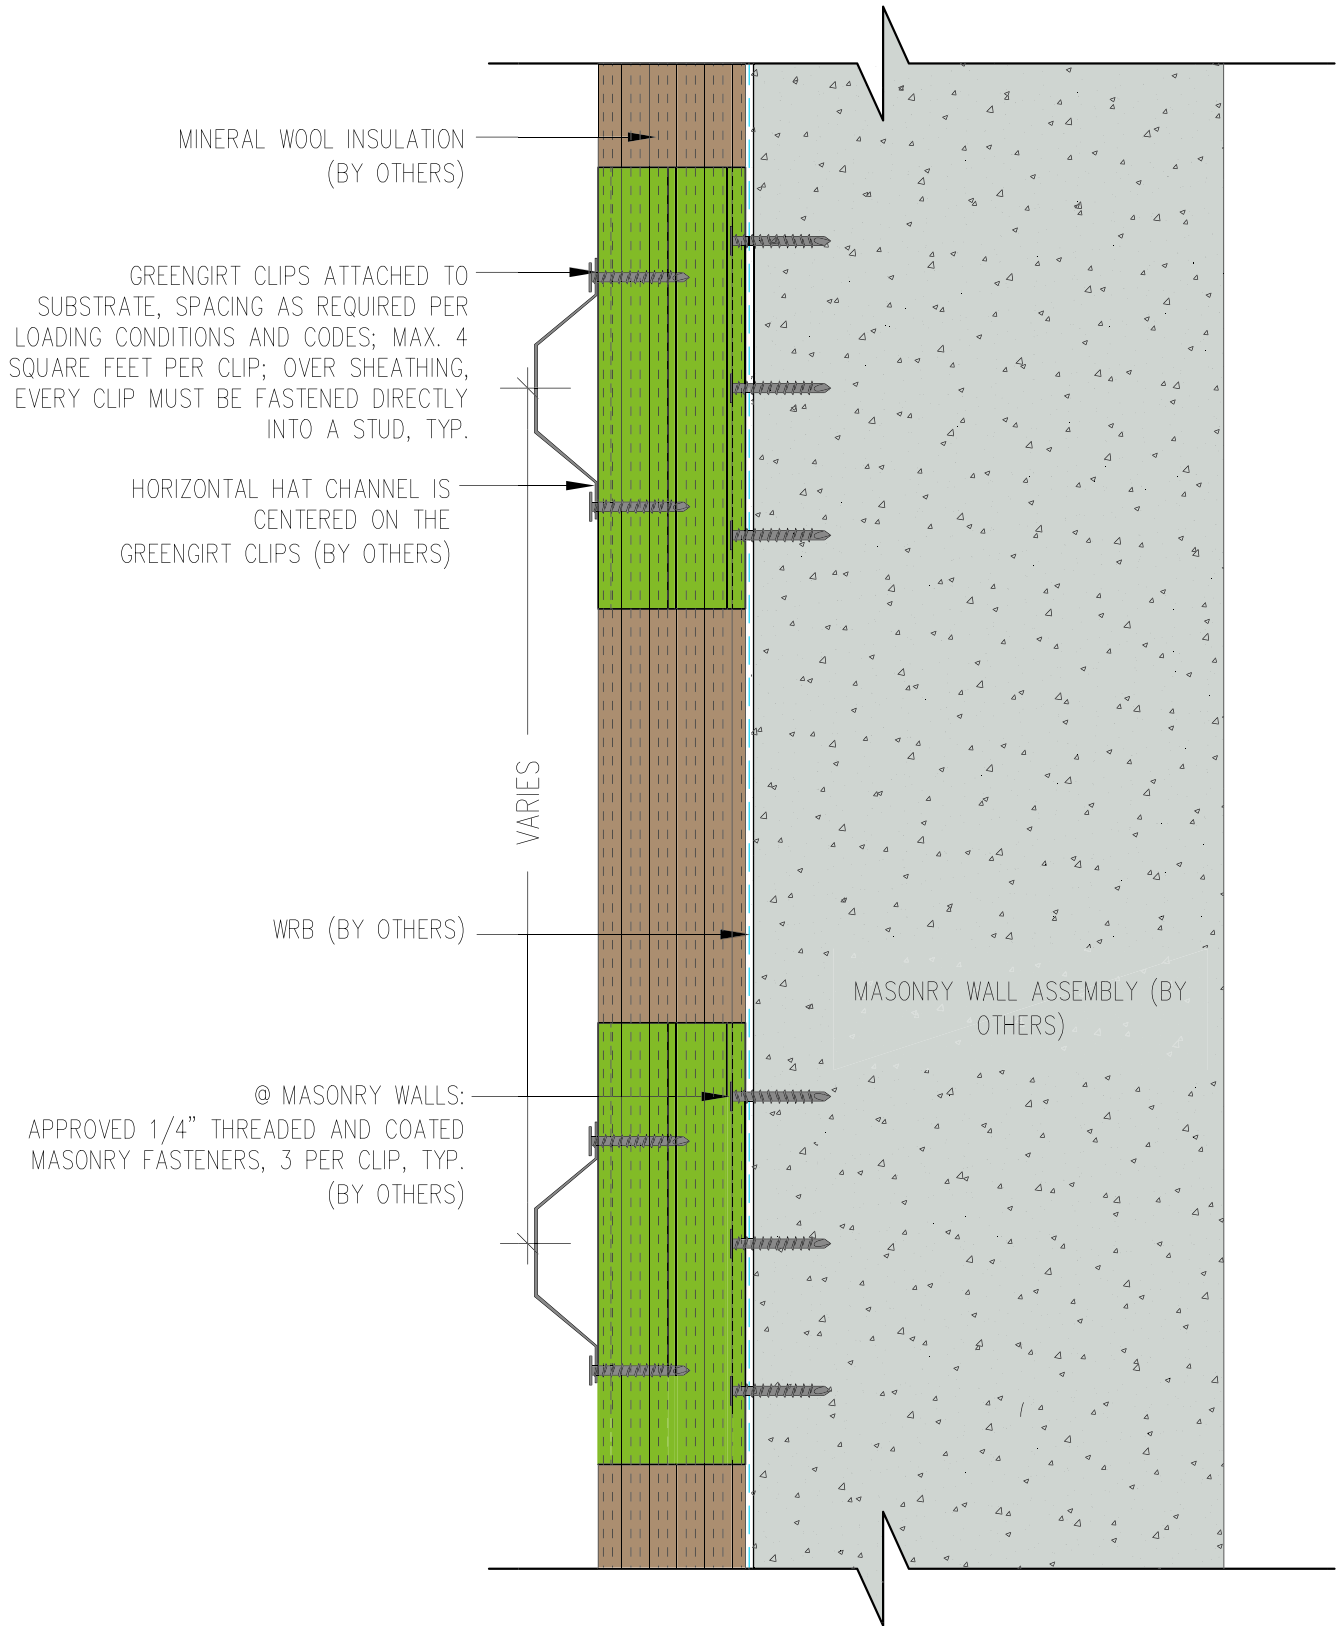

GreenGirt CMH Clips™

GreenGirt.com

(269) 355-1818

SUBSTRATE: MASONRY

CLADDING: —

GREENGIRT CMH CLIP SIZE: 2"

INSULATION: MINERAL WOOL

DATE:

ORIENTATION: VERTICAL

WALL SECTION

NOT TO SCALE