

GreenGirt Max CMH™

GreenGirt.com

(269) 355-1818

SUBSTRATE: MASONRY

CLADDING: —

GREENGIRT SIZE: 2"


INSULATION: MINERAL WOOL

DATE:

GIRT ORIENTATION: VERTICAL

BASE AT ROOF

NOT TO SCALE

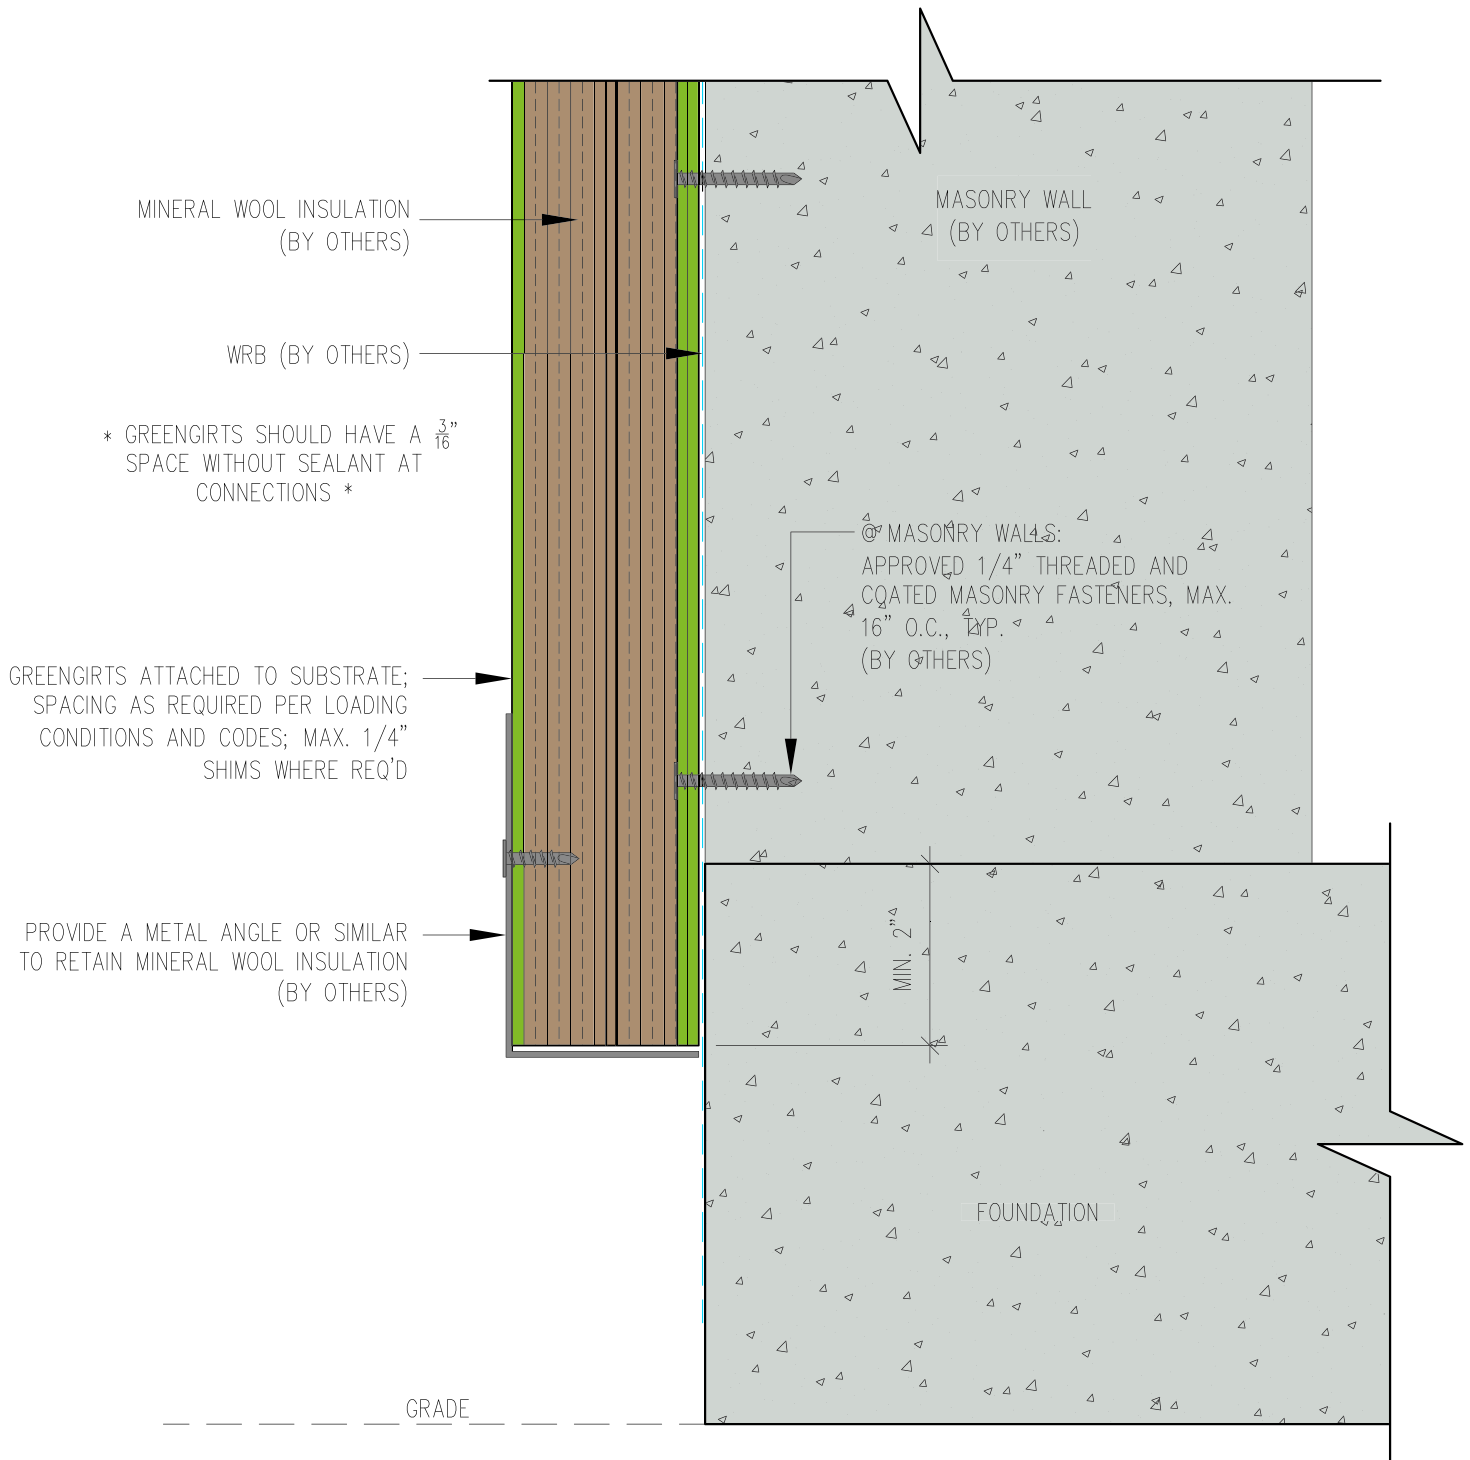

GreenGirt Max CMH™

GreenGirt.com

(269) 355-1818

SUBSTRATE: MASONRY

CLADDING: —

GREENGIRT SIZE: 2"


INSULATION: MINERAL WOOL

DATE:

GIRT ORIENTATION: VERTICAL

FOUNDATION FLUSH DETAIL

NOT TO SCALE

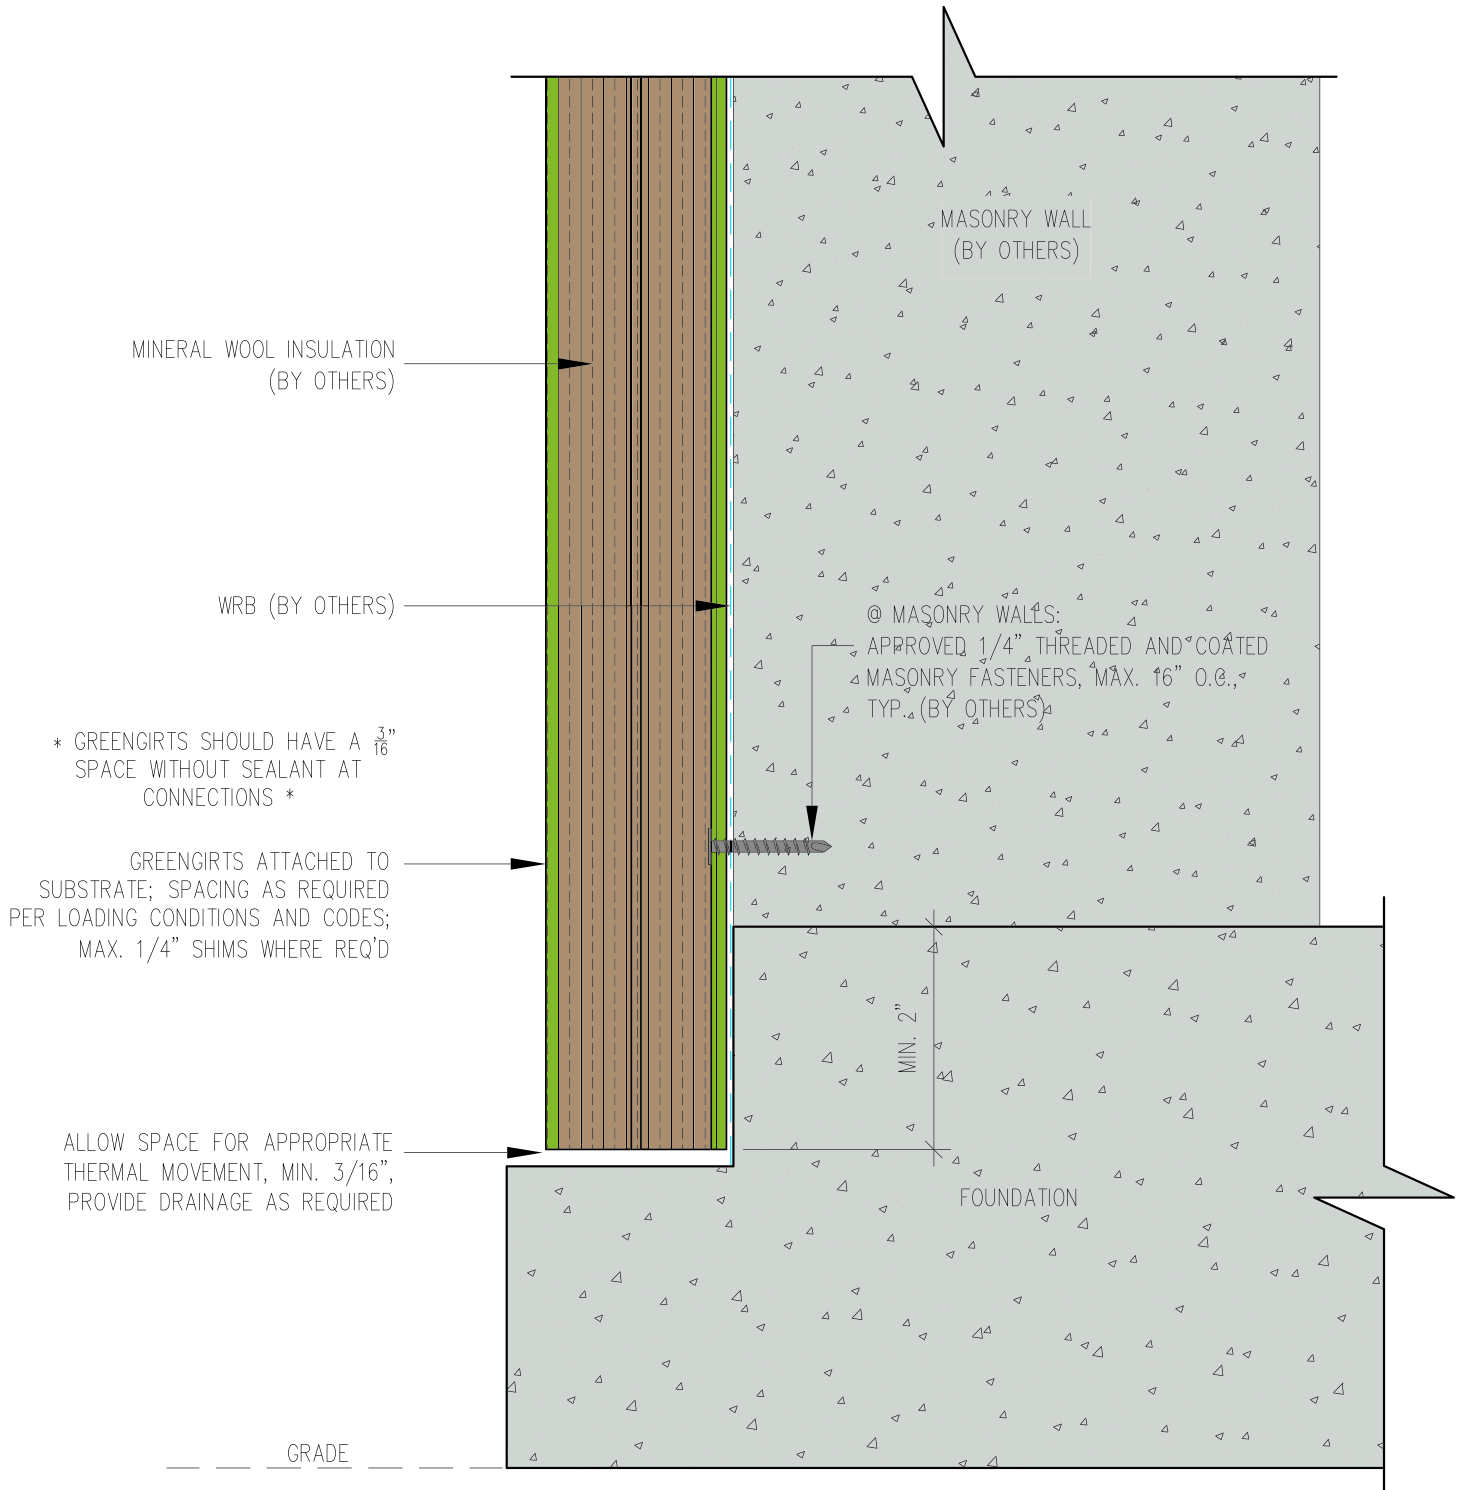

GreenGirt Max CMH™

GreenGirt.com

(269) 355-1818

SUBSTRATE: MASONRY

CLADDING: —

GREENGIRT SIZE: 2"


INSULATION: MINERAL WOOL

DATE:

GIRT ORIENTATION: VERTICAL

FOUNDATION NOTCH DETAIL

NOT TO SCALE

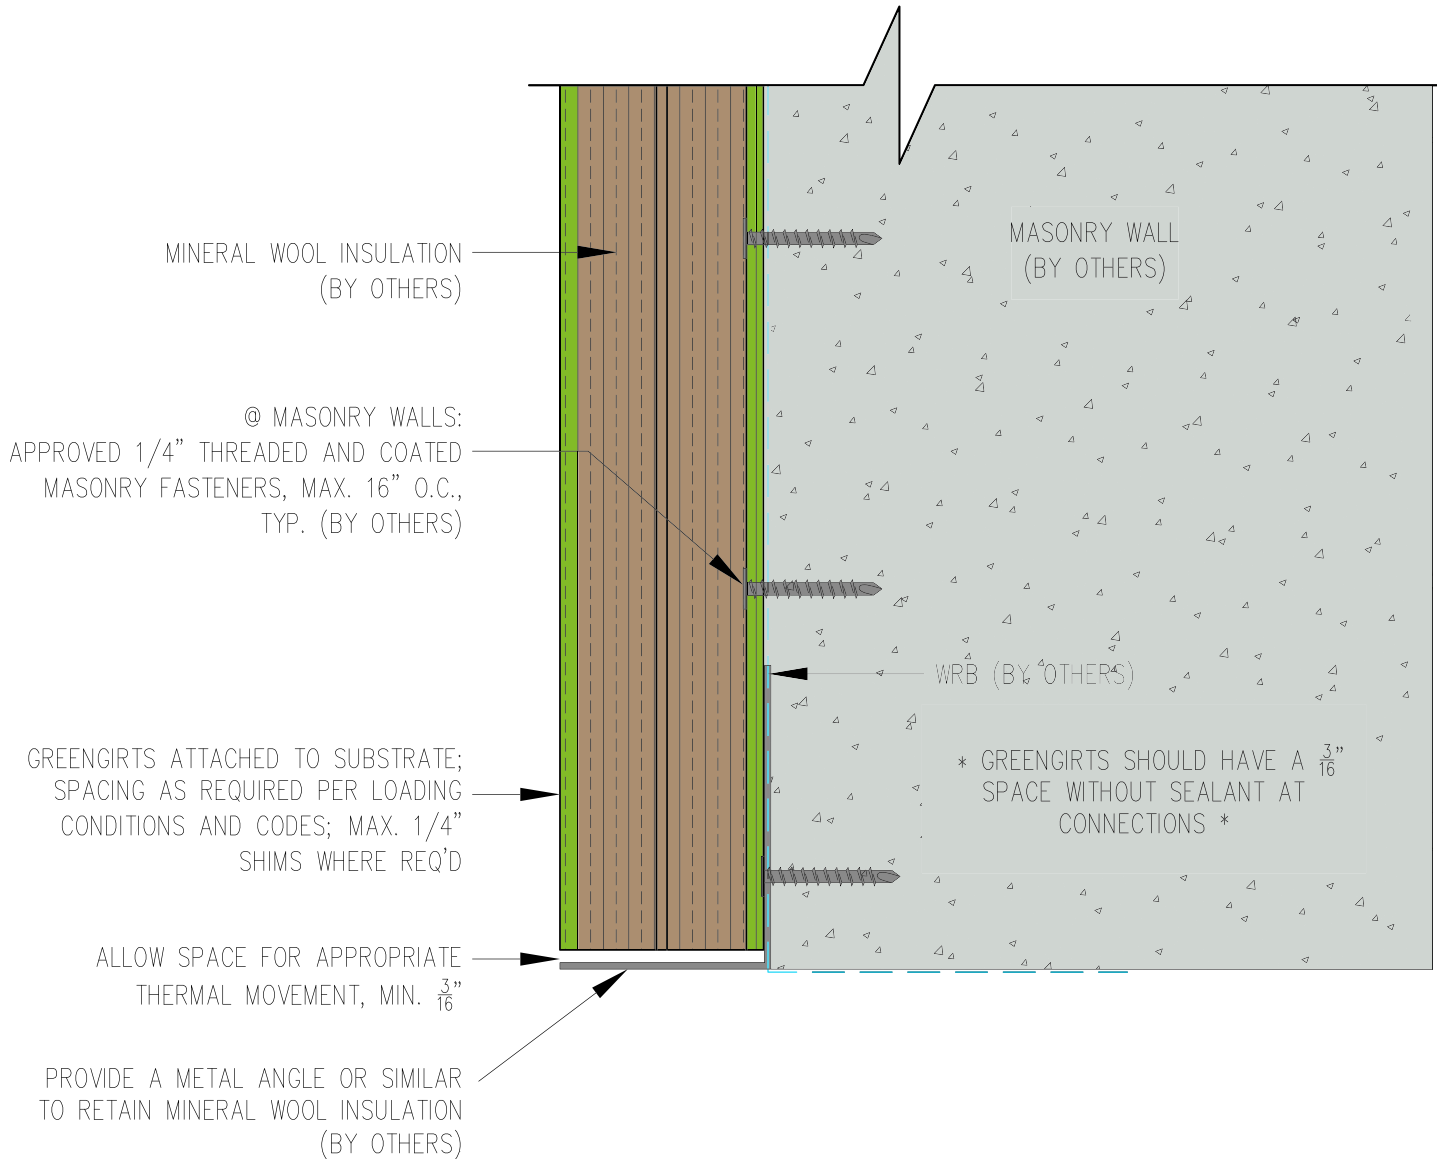

GreenGirt Max CMH™

GreenGirt.com

(269) 355-1818

SUBSTRATE: MASONRY

CLADDING: —

GREENGIRT SIZE: 2"


INSULATION: MINERAL WOOL

DATE:

GIRT ORIENTATION: VERTICAL

HEADER DETAIL

NOT TO SCALE

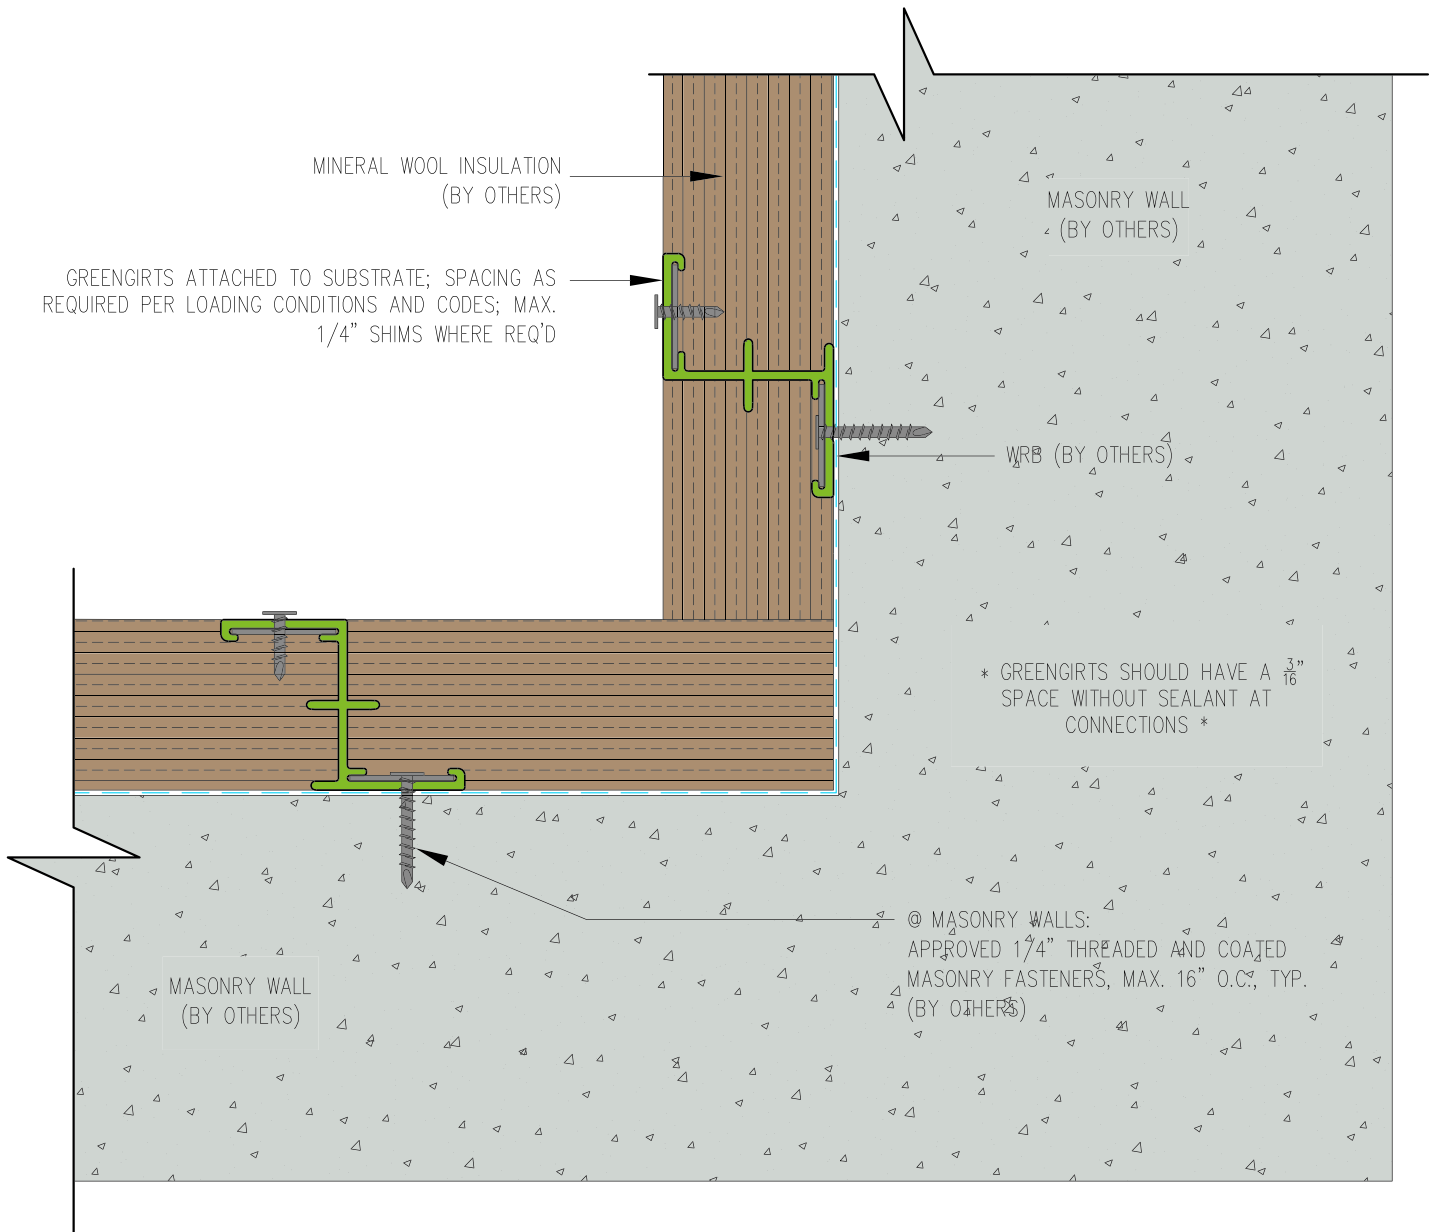

GreenGirt Max CMH™

GreenGirt.com

(269) 355-1818

SUBSTRATE: MASONRY

CLADDING: —

GREENGIRT SIZE: 2"


INSULATION: MINERAL WOOL

DATE:

GIRT ORIENTATION: VERTICAL

INSIDE CORNER DETAIL

NOT TO SCALE

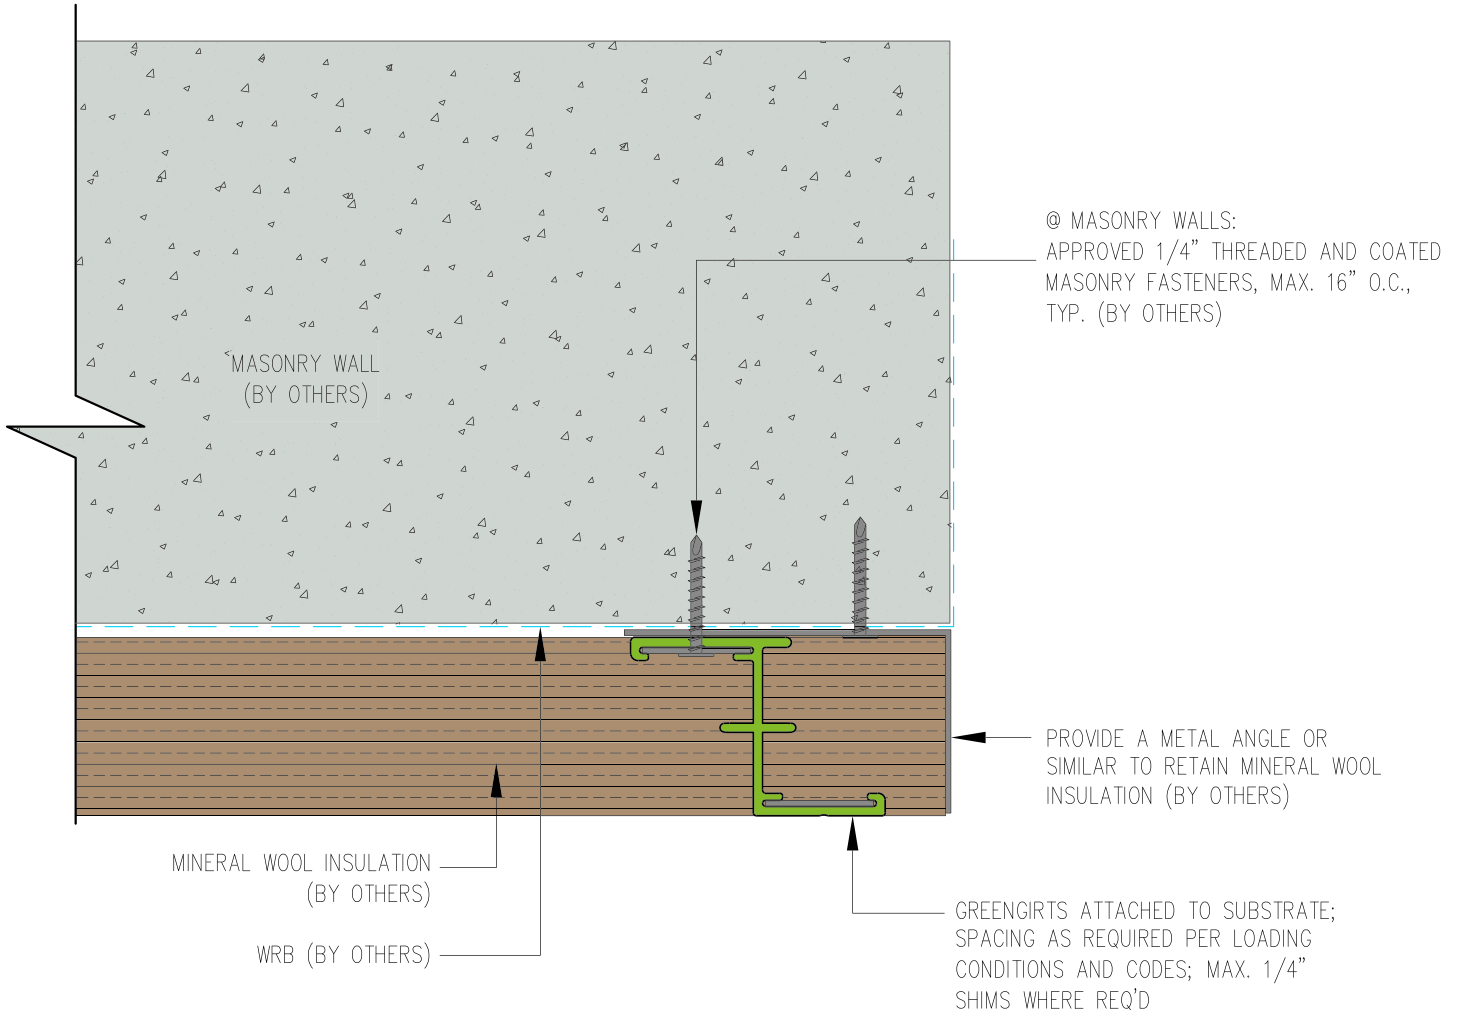

GreenGirt Max CMH™

GreenGirt.com

(269) 355-1818

SUBSTRATE: MASONRY

CLADDING: —

GREENGIRT SIZE: 2"


INSULATION: MINERAL WOOL

DATE:

GIRT ORIENTATION: VERTICAL

JAMB DETAIL

NOT TO SCALE

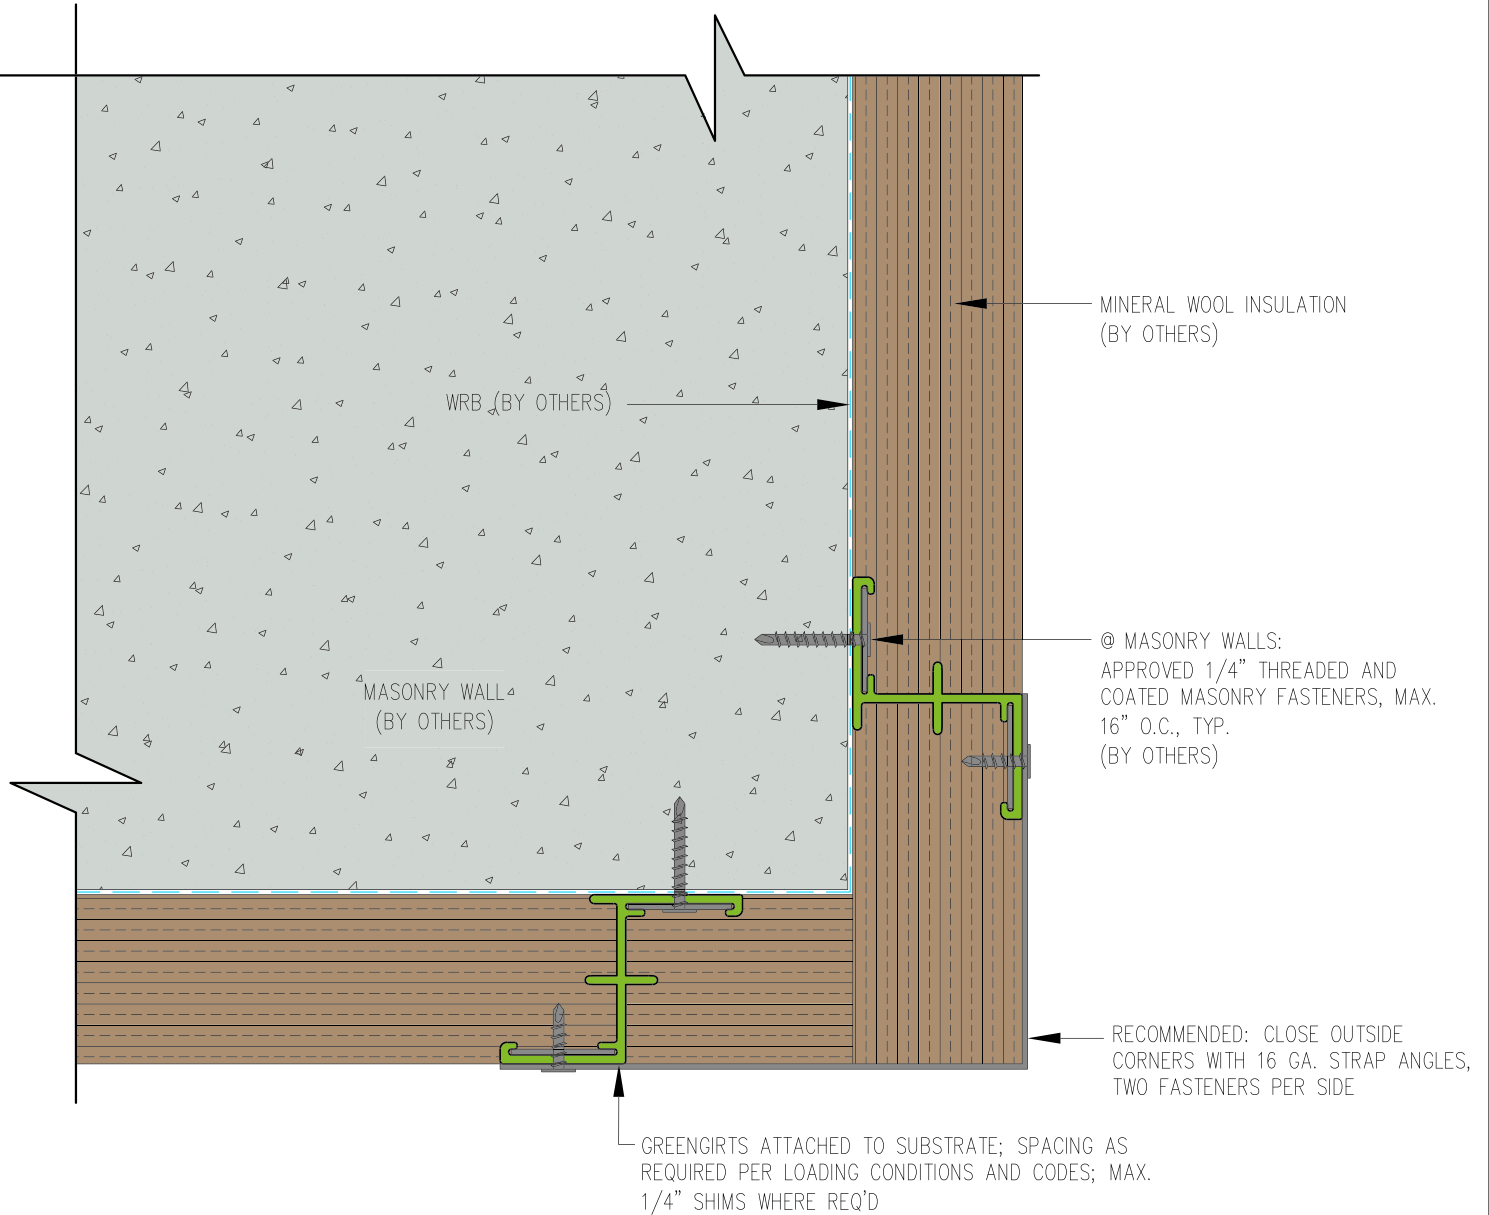

GreenGirt Max CMH™

GreenGirt.com

(269) 355-1818

SUBSTRATE: MASONRY

CLADDING: —

GREENGIRT SIZE: 2"


INSULATION: MINERAL WOOL

DATE:

GIRT ORIENTATION: VERTICAL

OUTSIDE CORNER DETAIL

NOT TO SCALE

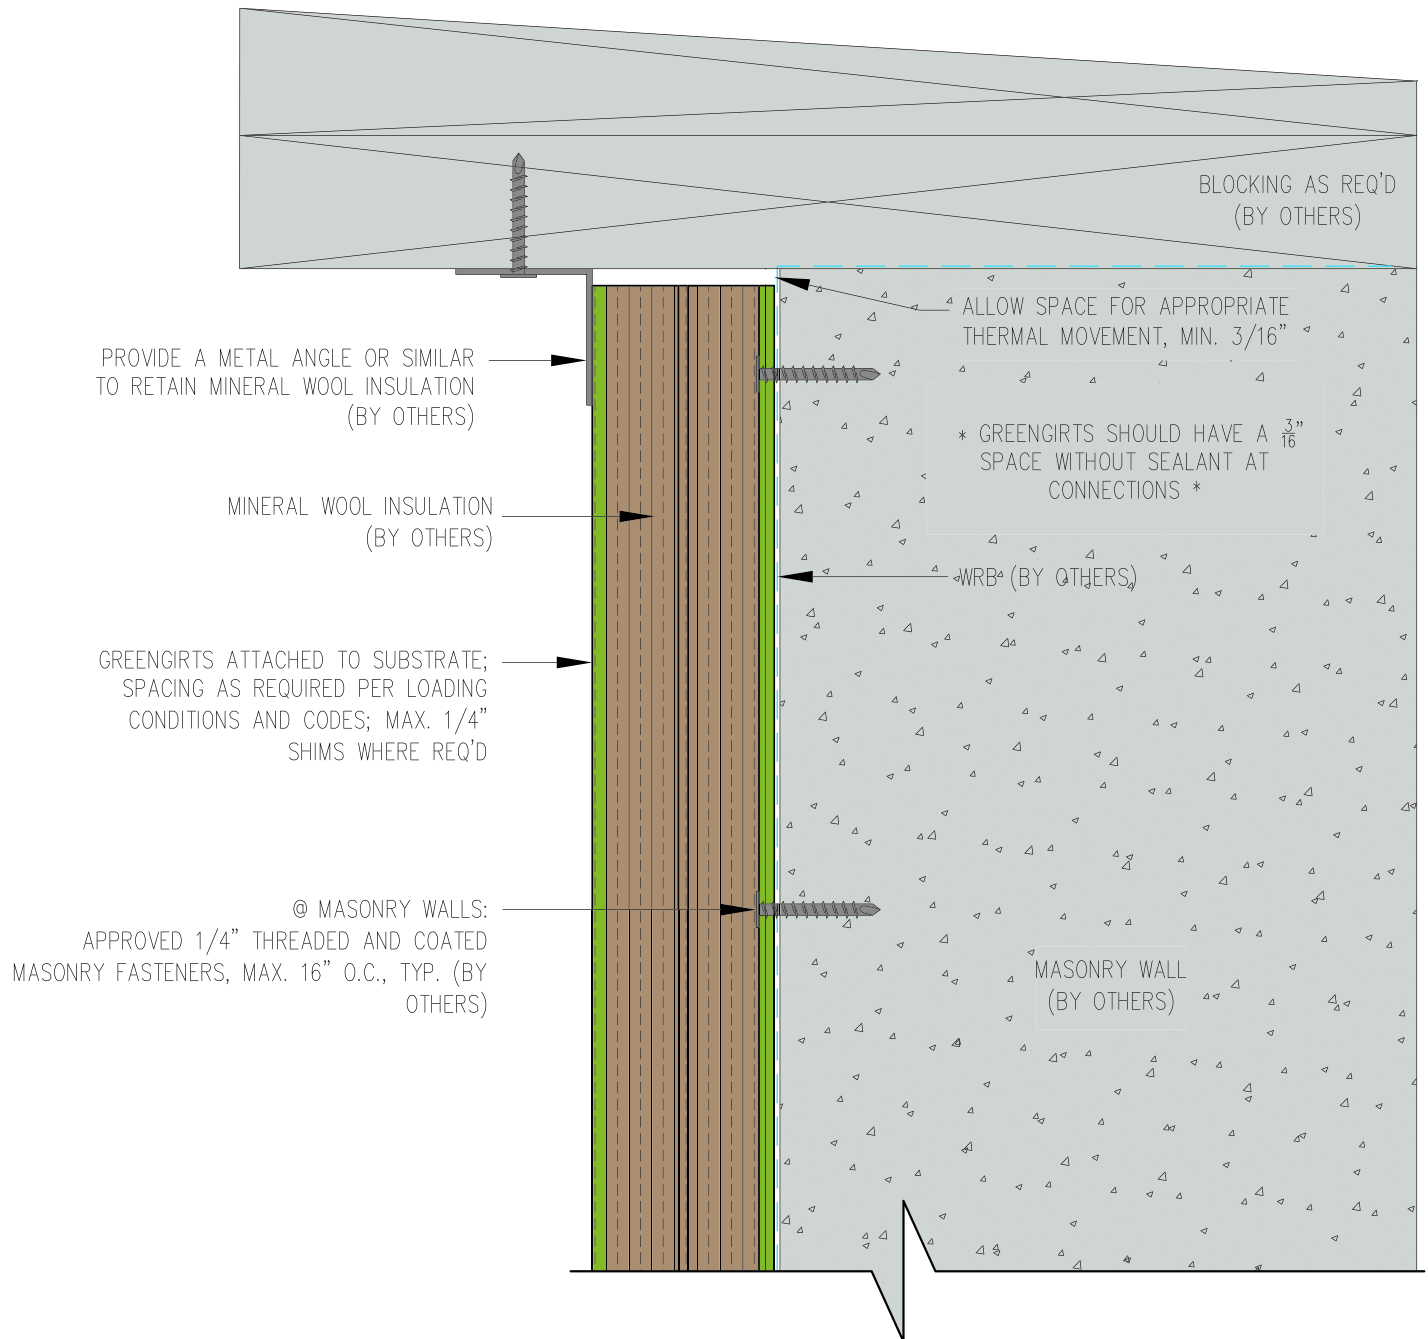

GreenGirt Max CMH™

GreenGirt.com

(269) 355-1818

SUBSTRATE: MASONRY

CLADDING: —

GREENGIRT SIZE: 2"


INSULATION: MINERAL WOOL

DATE:

GIRT ORIENTATION: VERTICAL

PARAPET DETAIL

NOT TO SCALE

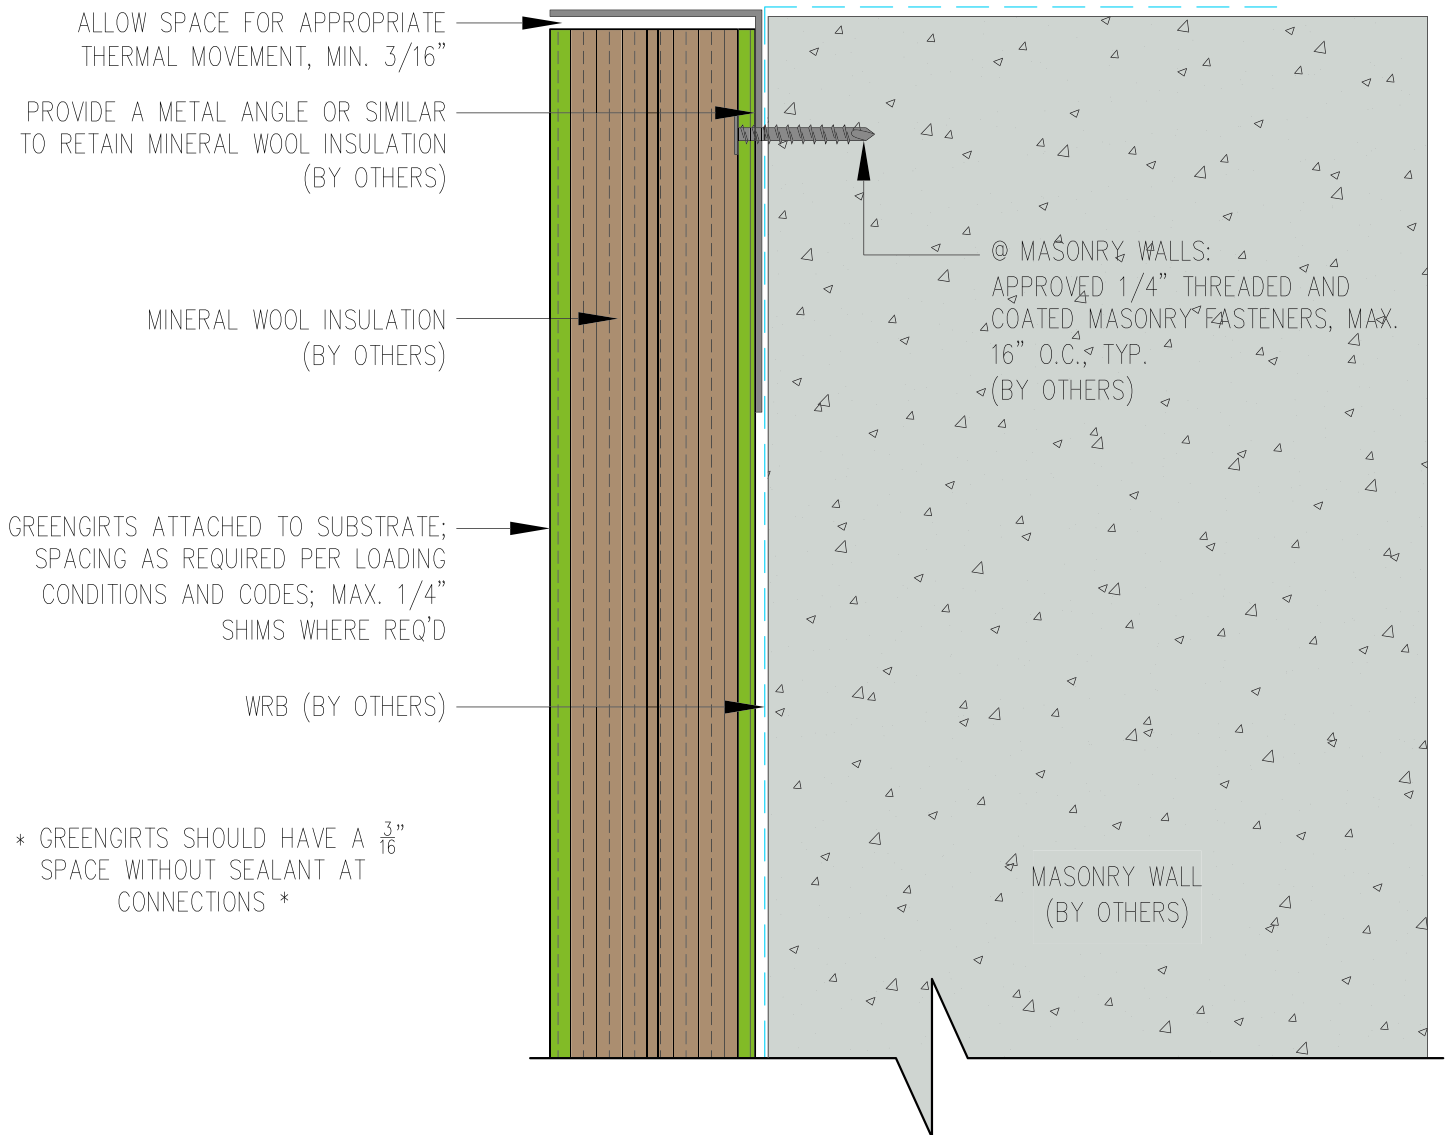

GreenGirt Max CMH™

GreenGirt.com

(269) 355-1818

SUBSTRATE: MASONRY

CLADDING: —

GREENGIRT SIZE: 2"


INSULATION: MINERAL WOOL

DATE:

GIRT ORIENTATION: VERTICAL

SILL DETAIL

NOT TO SCALE

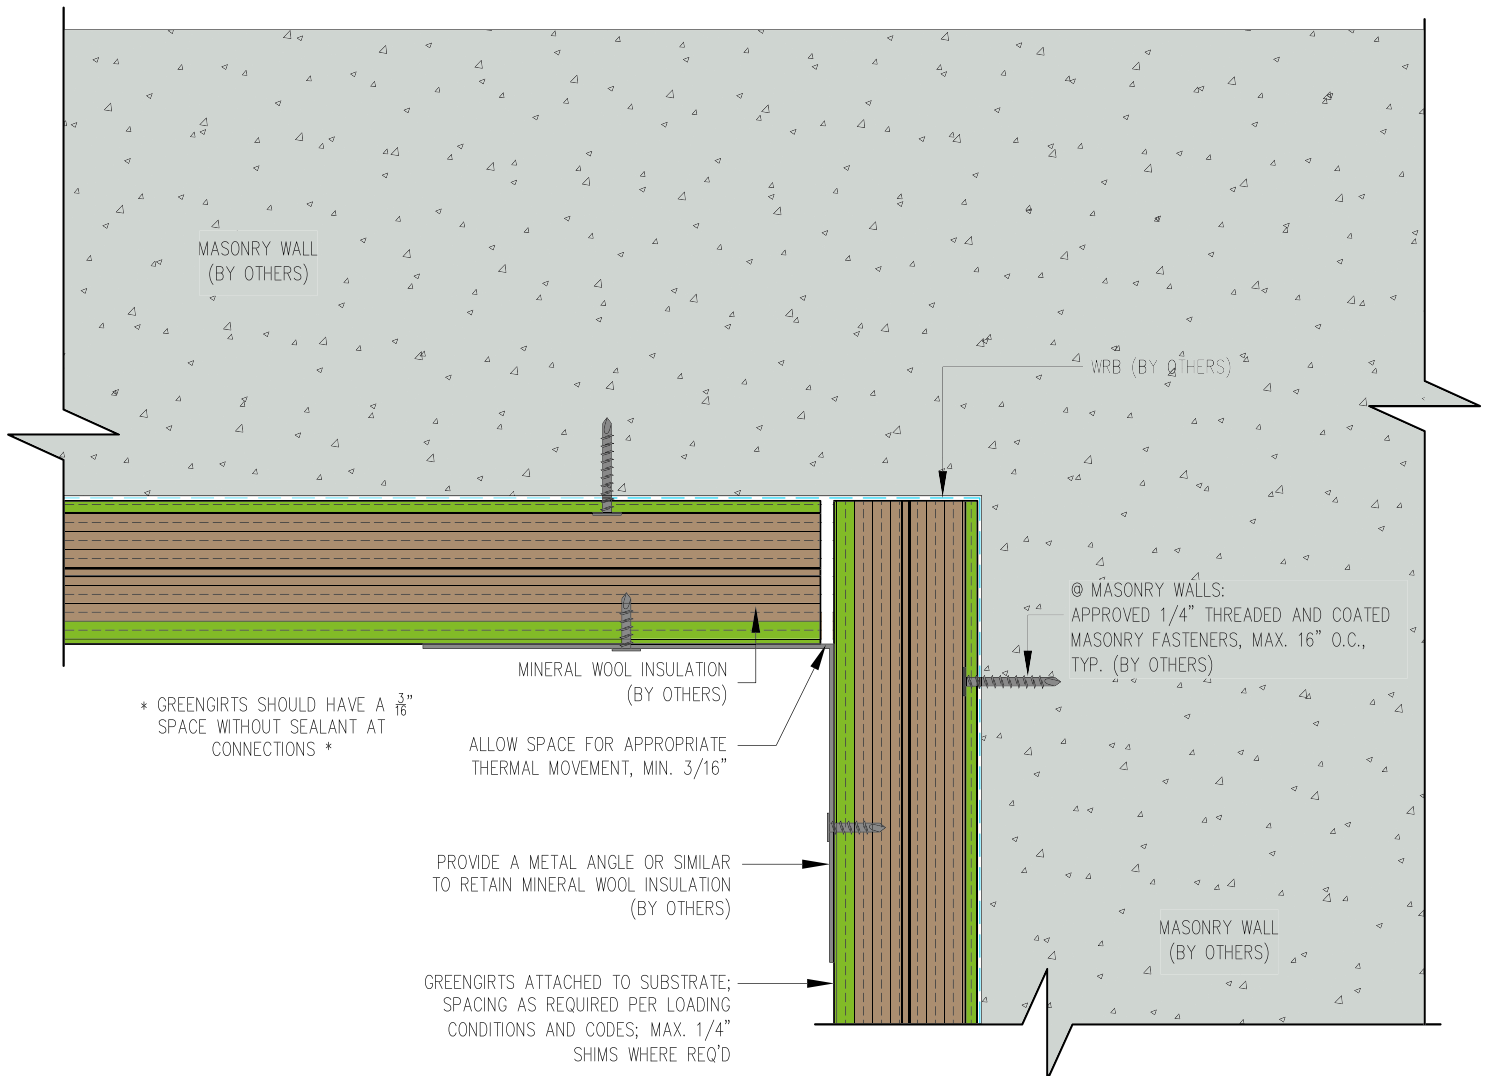

GreenGirt Max CMH™

GreenGirt.com

(269) 355-1818

SUBSTRATE: MASONRY

CLADDING: —

GREENGIRT SIZE: 2"


INSULATION: MINERAL WOOL

DATE:

GIRT ORIENTATION: VERTICAL

SOFFIT INSIDE DETAIL—1

NOT TO SCALE

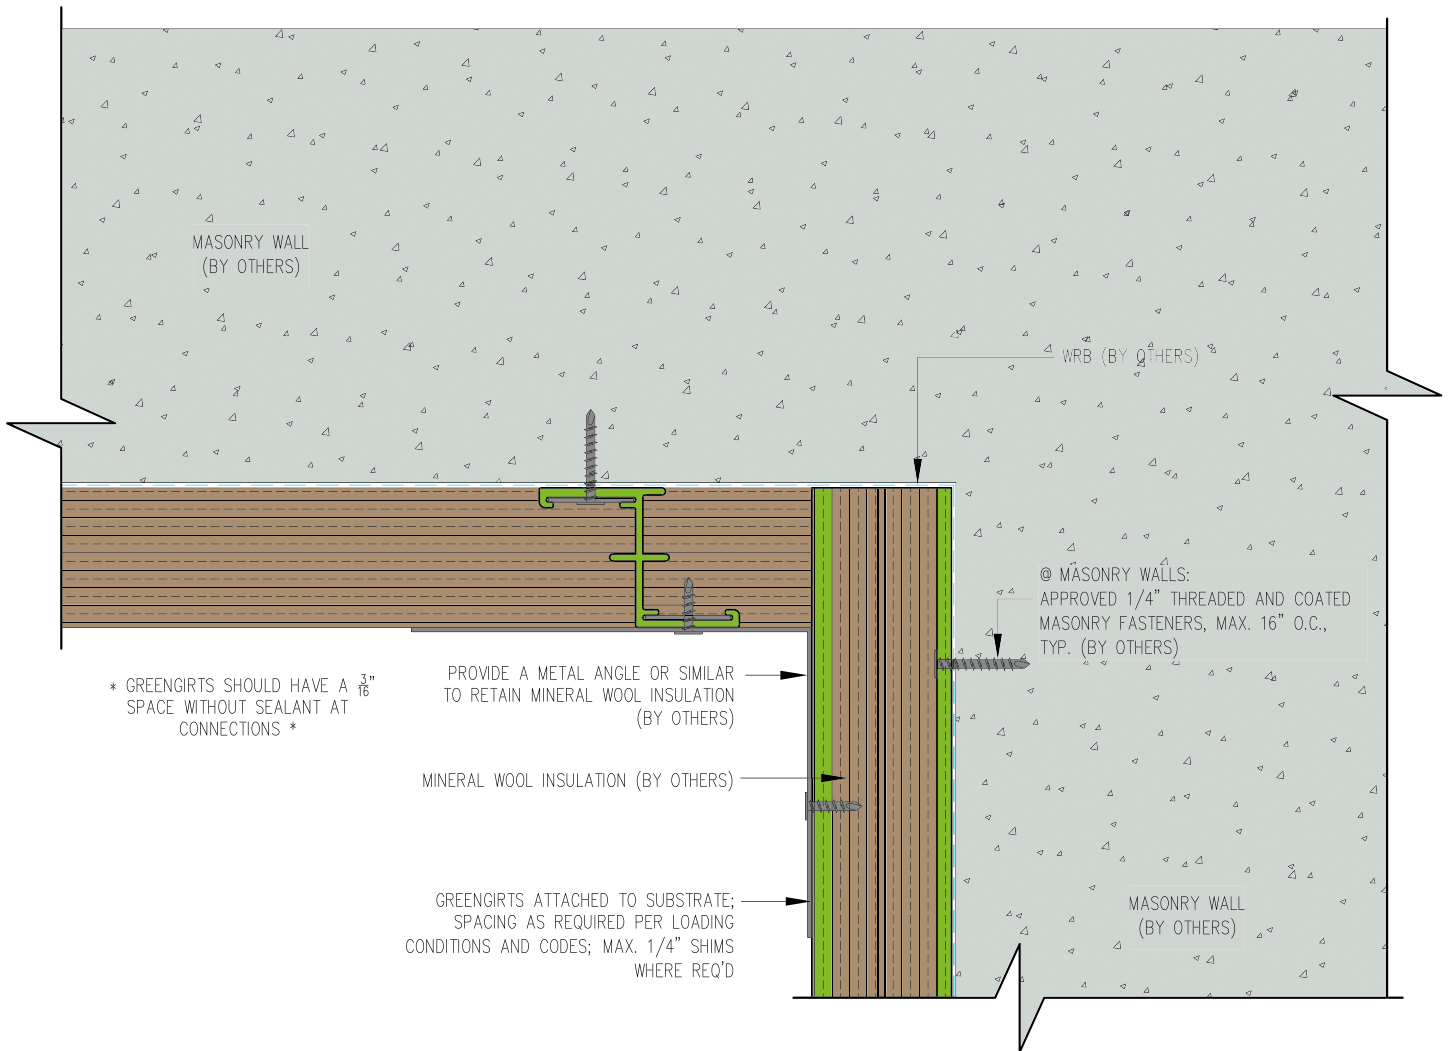

GreenGirt Max CMH™

GreenGirt.com

(269) 355-1818

SUBSTRATE: MASONRY

CLADDING: —

GREENGIRT SIZE: 2"


INSULATION: MINERAL WOOL

DATE:

GIRT ORIENTATION: VERTICAL

SOFFIT INSIDE DETAIL-2

NOT TO SCALE

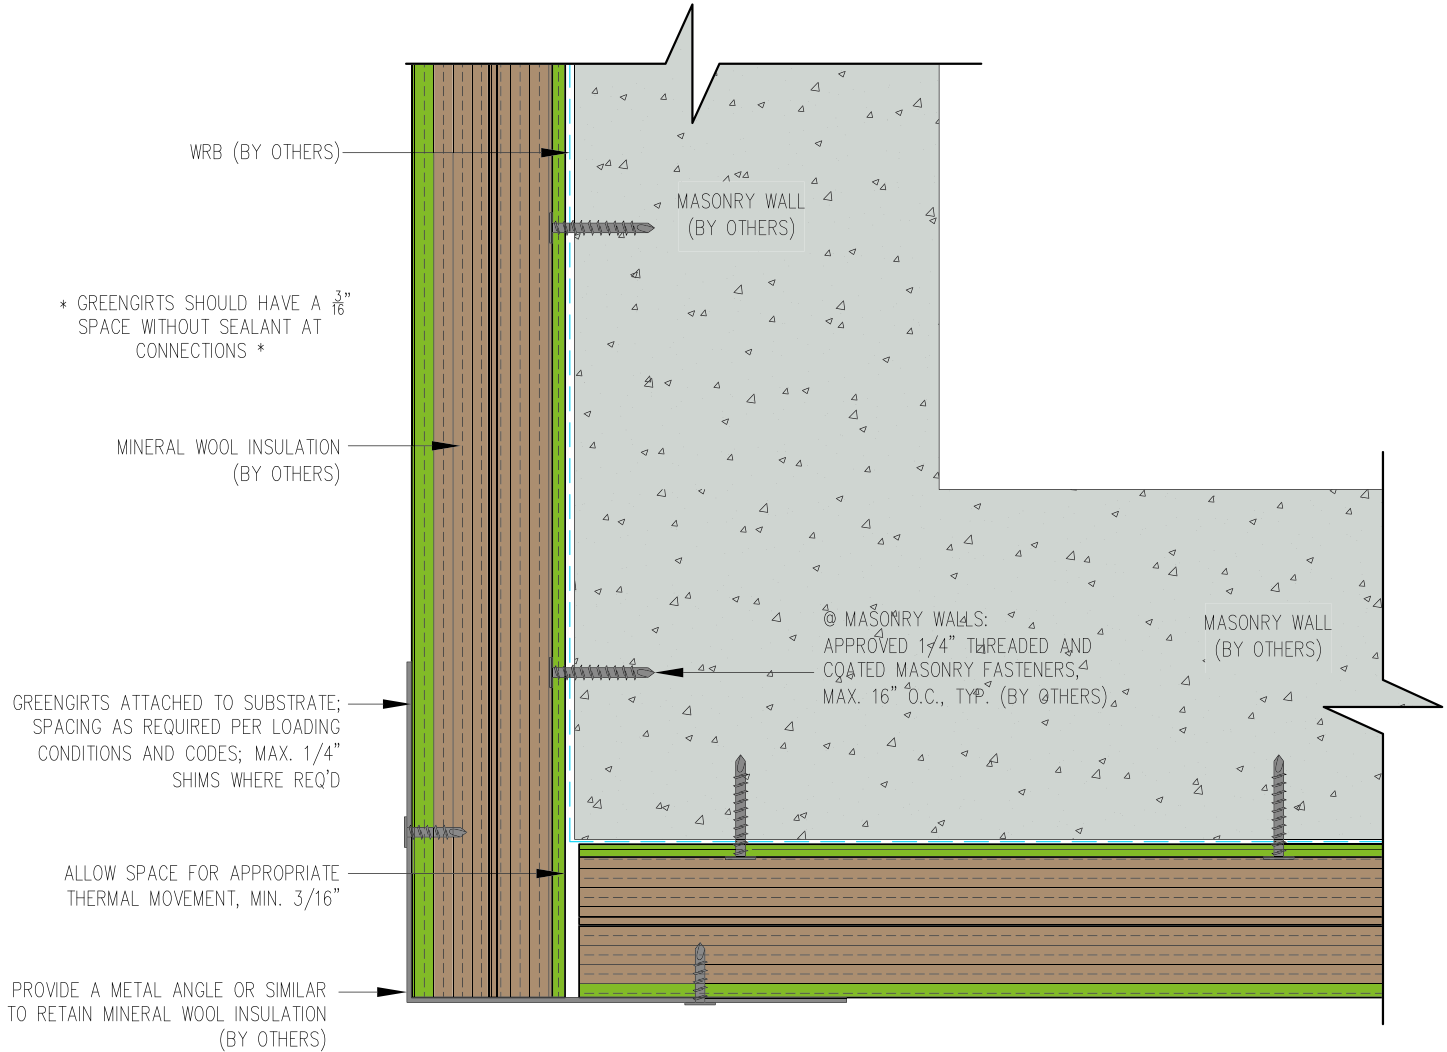

GreenGirt Max CMH™

GreenGirt.com

(269) 355-1818

SUBSTRATE: MASONRY

CLADDING: —

GREENGIRT SIZE: 2"


INSULATION: MINERAL WOOL

DATE:

GIRT ORIENTATION: VERTICAL

SOFFIT OUTSIDE DETAIL-1

NOT TO SCALE

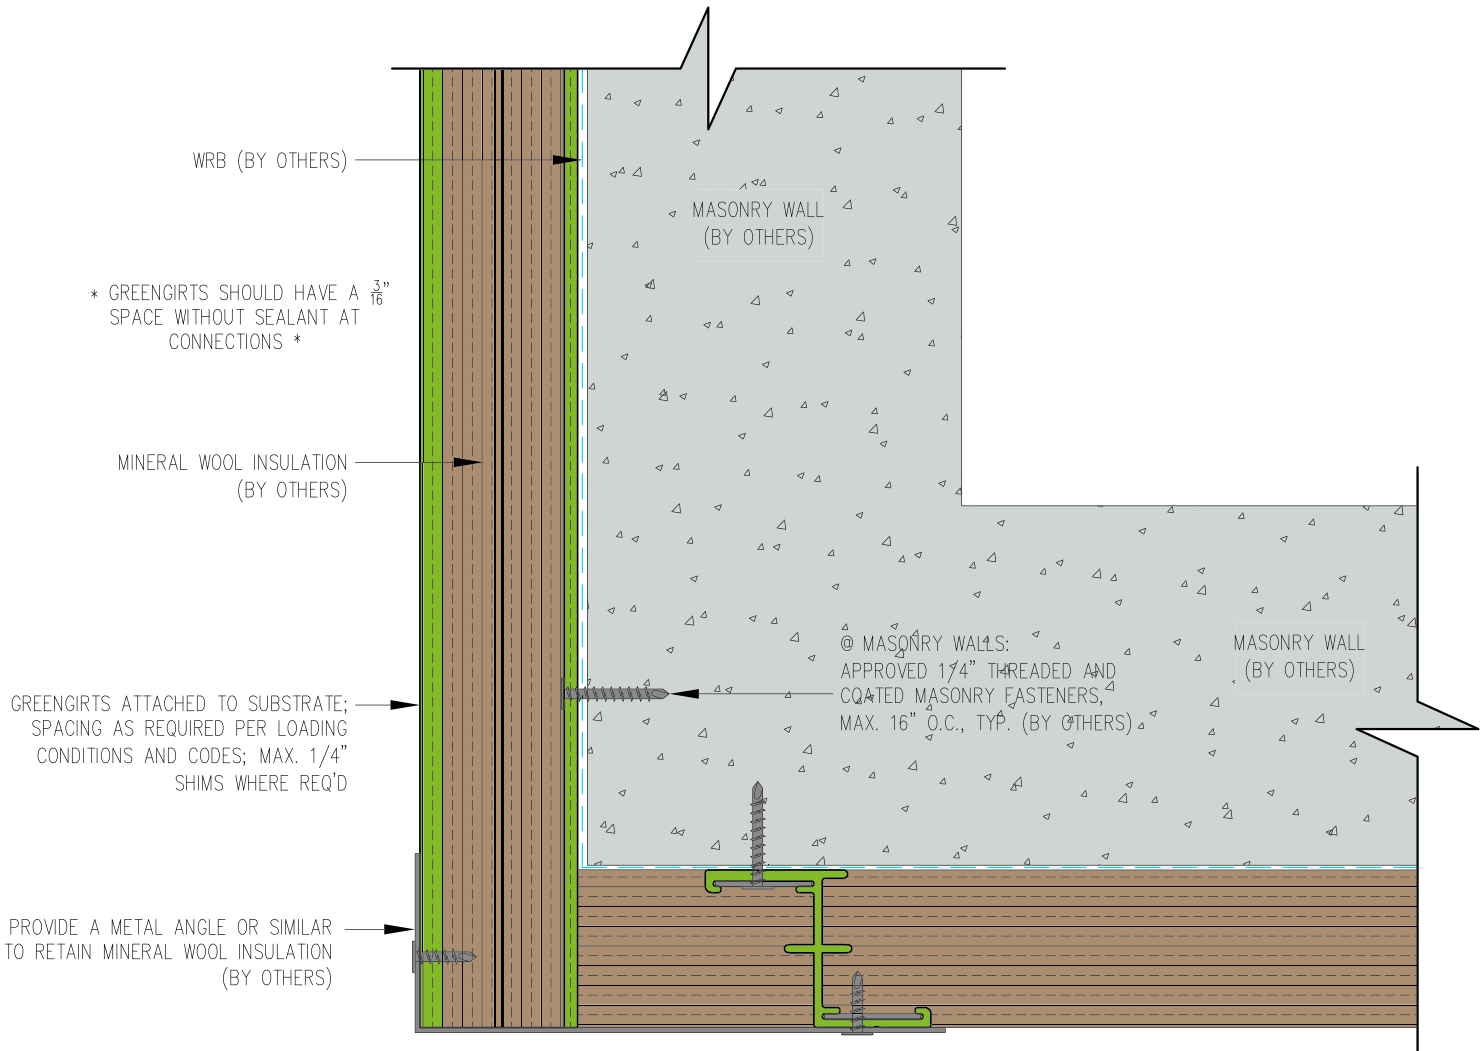

GreenGirt Max CMH™

GreenGirt.com

(269) 355-1818

SUBSTRATE: MASONRY

CLADDING: —

GREENGIRT SIZE: 2"


INSULATION: MINERAL WOOL

DATE:

GIRT ORIENTATION: VERTICAL

SOFFIT OUTSIDE DETAIL-2

NOT TO SCALE

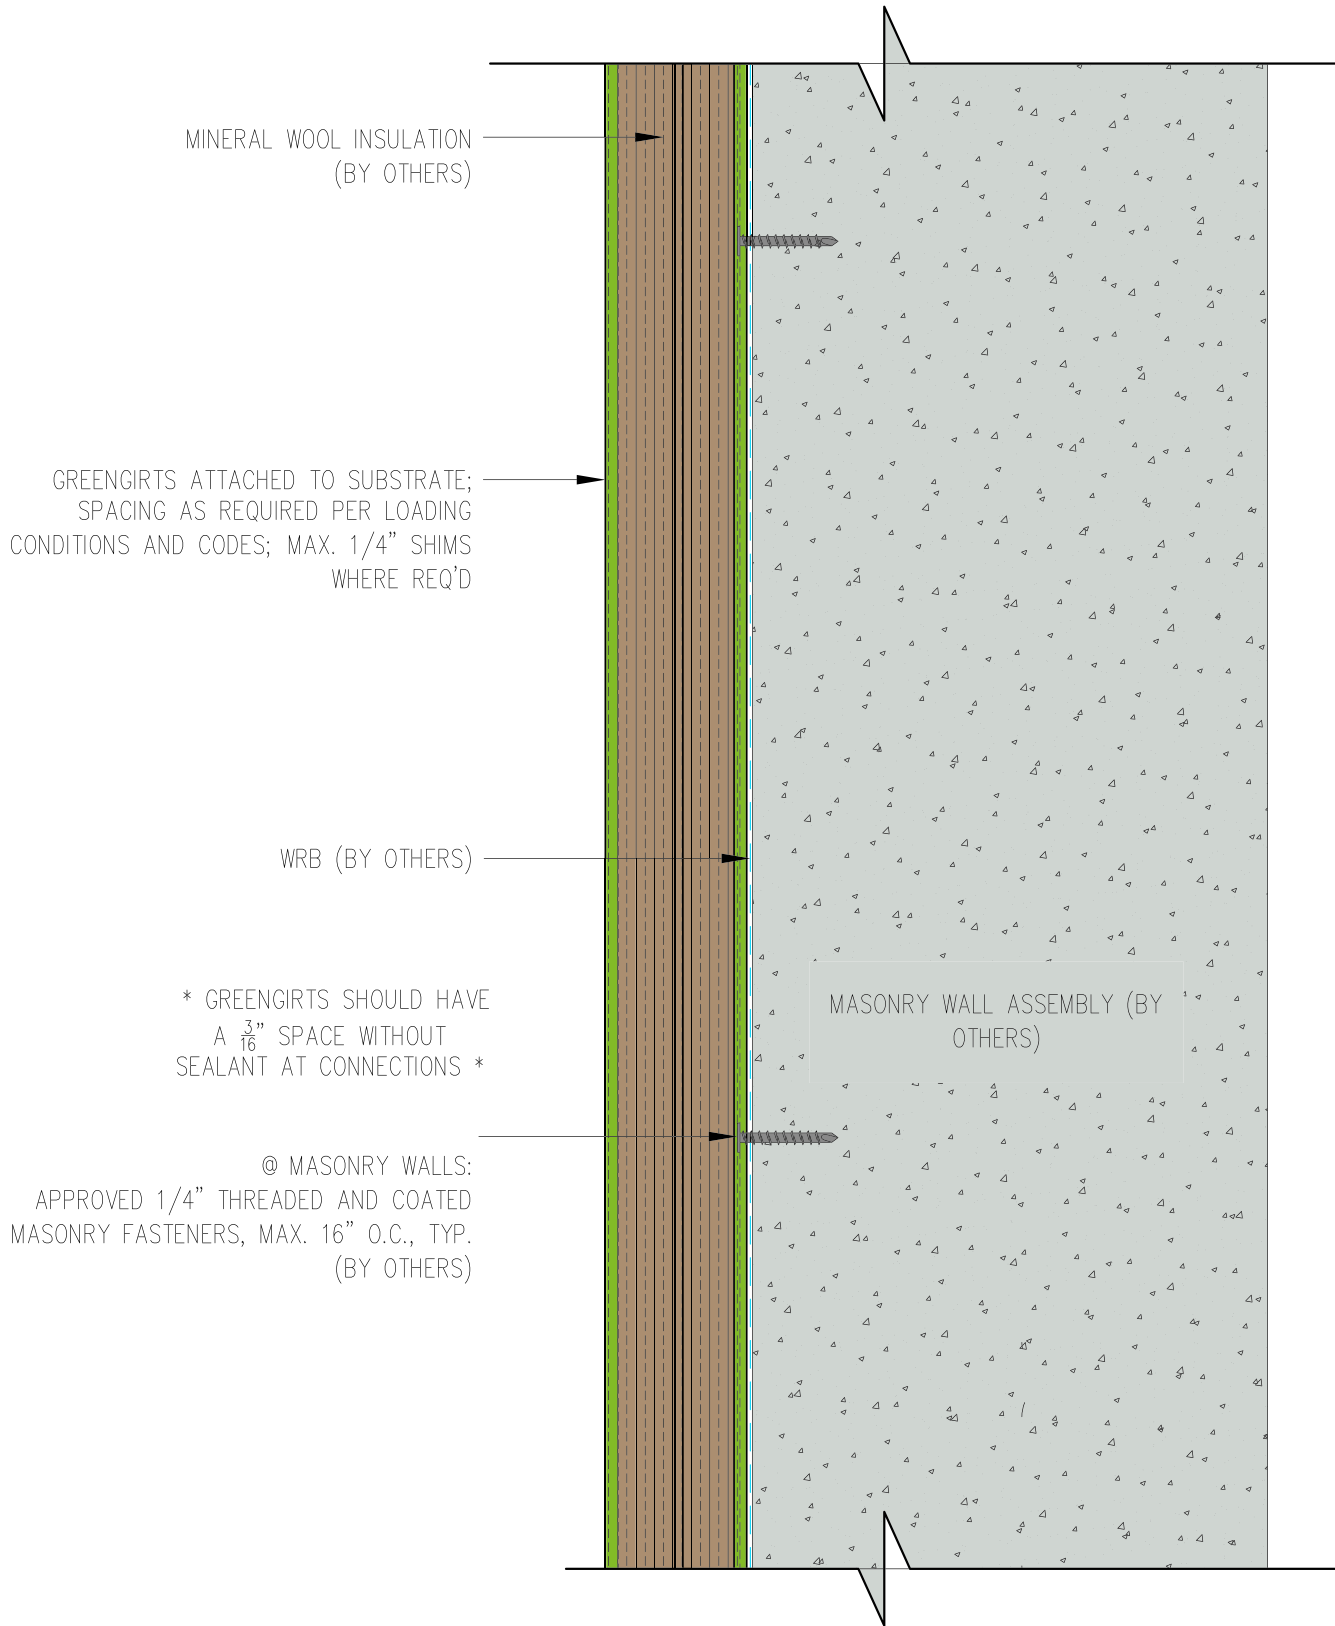

GreenGirt Max CMH™

GreenGirt.com

(269) 355-1818

SUBSTRATE: MASONRY

CLADDING: —

GREENGIRT SIZE: 2"

INSULATION: MINERAL WOOL

DATE:

GIRT ORIENTATION: VERTICAL

WALL SECTION

NOT TO SCALE