

NOTE! GREENGIRTS AND CUSTOM-PROFILED POLYISO INSULATION PANELS ARE PROVIDED FOR THIS PROJECT AS THERMALLY-BROKEN, CONTINUOUS INSULATION ONLY. CUSTOMER TO PROVIDE AND INSTALL CONTINUOUS AIR/WATER AND WEATHER BARRIER SYSTEM PER SPECIFICATIONS AND MANUFACTURER'S DIRECTIONS. THIS INSTALLATION MAKES NO CLAIMS OR GUARANTEES ABOUT WEATHER TIGHTNESS, RESISTANCE OR PROTECTION.



SMARTci 2-IN-1 SYSTEM

www.greengirt.com

1 (269) 355-1818

SUBSTRATE: SHEATHING ON OPEN FRAMING / MASONRY

CLADDING: ACM PANEL


SIMPLE-Z SIZE: 200

DATE: 09-01-2016

GIRT ORIENTATION: VERTICAL

WALL SECTION

NOT TO SCALE

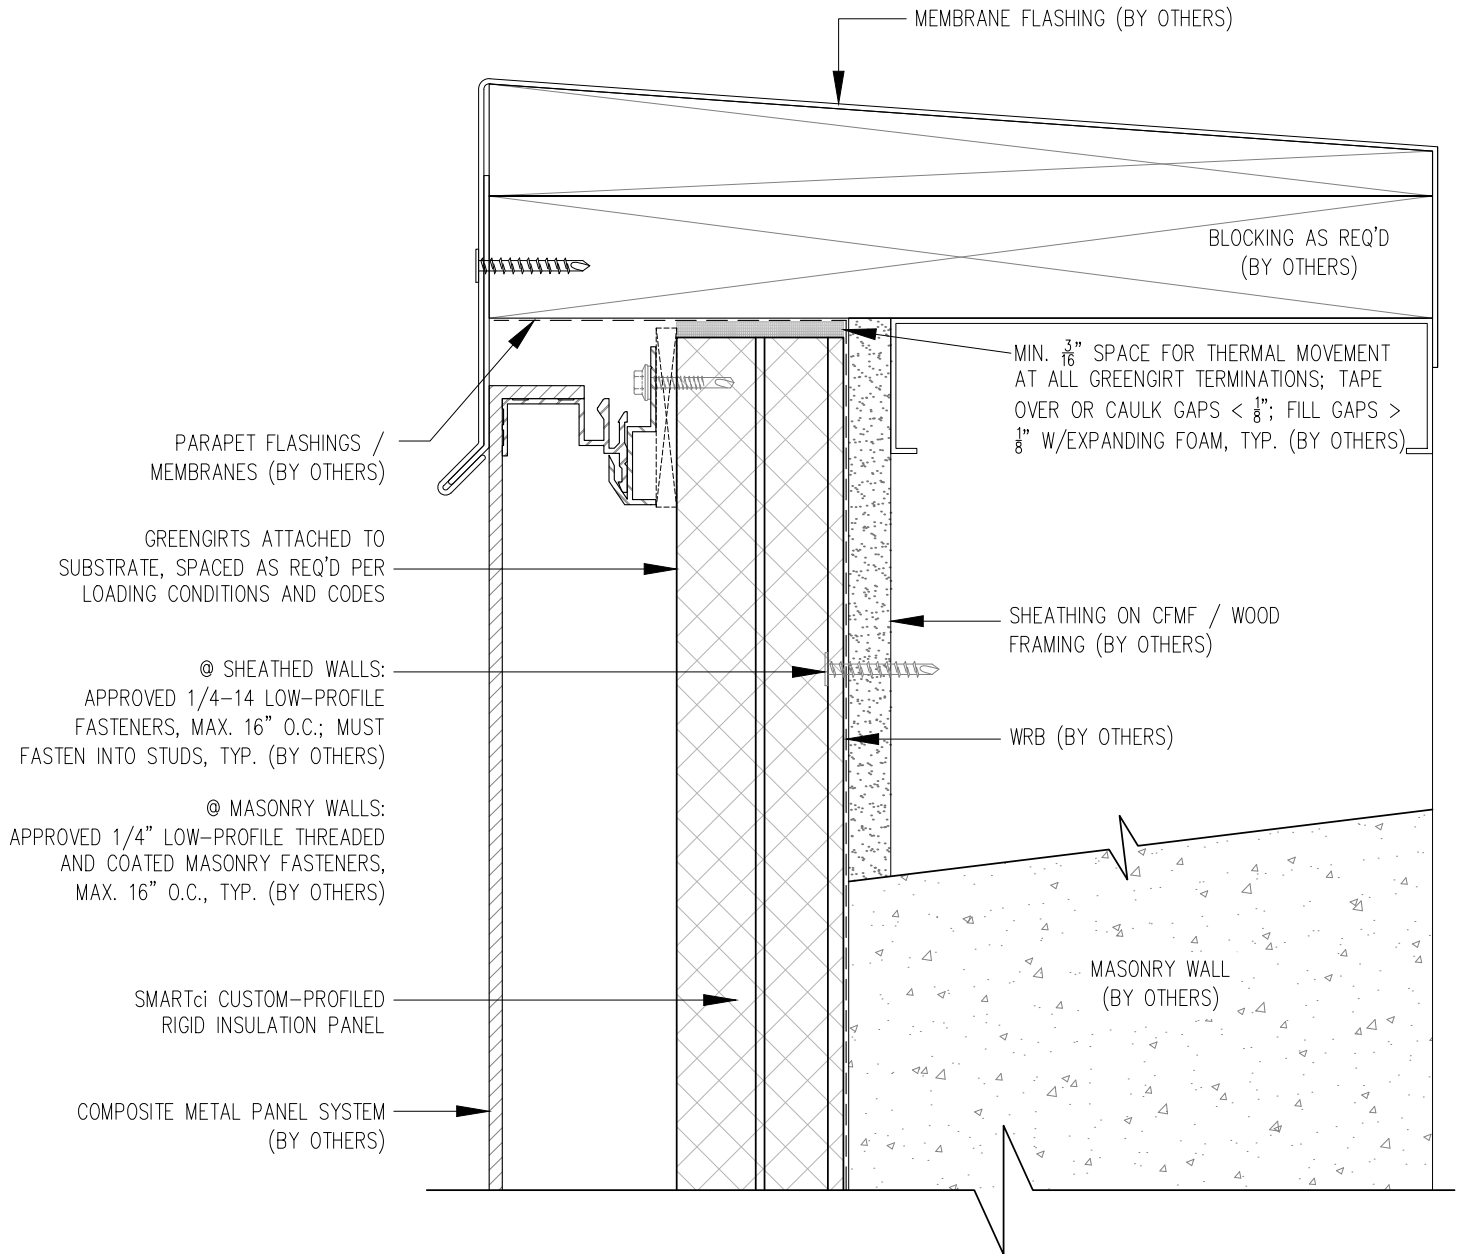

NOTE! GREENGIRTS AND CUSTOM-PROFILED POLYISO INSULATION PANELS ARE PROVIDED FOR THIS PROJECT AS THERMALLY-BROKEN, CONTINUOUS INSULATION ONLY. CUSTOMER TO PROVIDE AND INSTALL CONTINUOUS AIR/WATER AND WEATHER BARRIER SYSTEM PER SPECIFICATIONS AND MANUFACTURER'S DIRECTIONS. THIS INSTALLATION MAKES NO CLAIMS OR GUARANTEES ABOUT WEATHER TIGHTNESS, RESISTANCE OR PROTECTION.



SMARTci 2-IN-1 SYSTEM

www.greengirt.com

1 (269) 355-1818

SUBSTRATE: SHEATHING ON OPEN FRAMING / MASONRY

CLADDING: ACM PANEL


SIMPLE-Z SIZE: 200

DATE: 09-01-2016

GIRT ORIENTATION: VERTICAL

PARAPET DETAIL

NOT TO SCALE

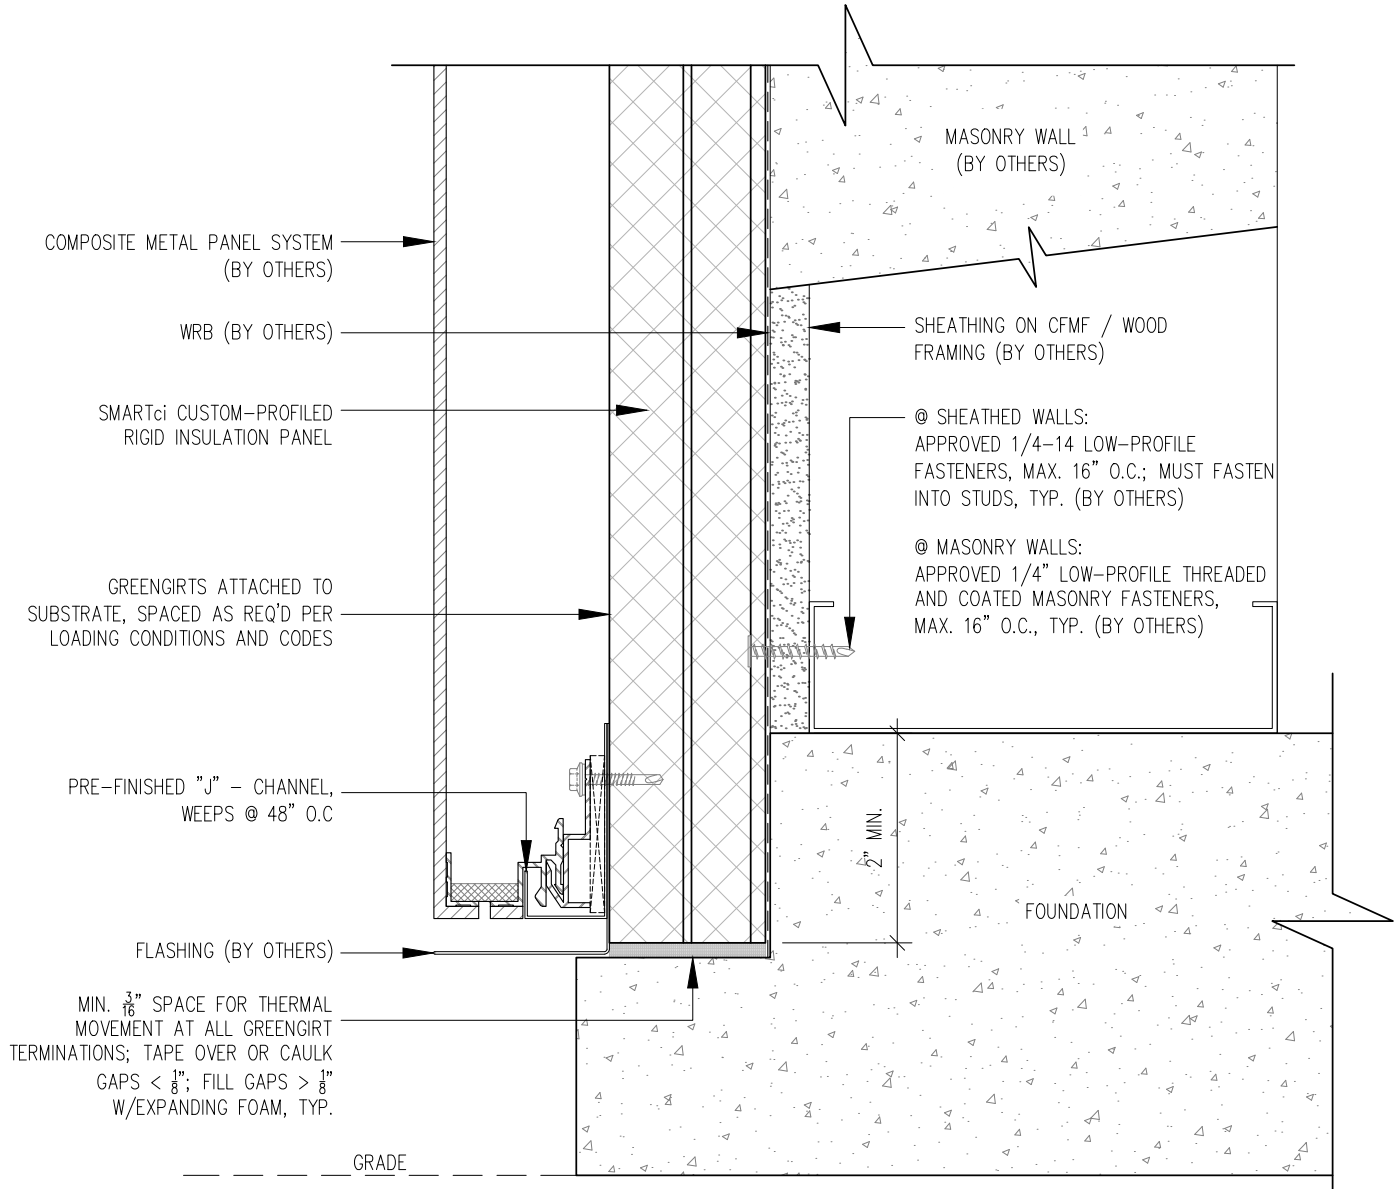

NOTE! GREENGIRTS AND CUSTOM-PROFILED POLYISO INSULATION PANELS ARE PROVIDED FOR THIS PROJECT AS THERMALLY-BROKEN, CONTINUOUS INSULATION ONLY. CUSTOMER TO PROVIDE AND INSTALL CONTINUOUS AIR/WATER AND WEATHER BARRIER SYSTEM PER SPECIFICATIONS AND MANUFACTURER'S DIRECTIONS. THIS INSTALLATION MAKES NO CLAIMS OR GUARANTEES ABOUT WEATHER TIGHTNESS, RESISTANCE OR PROTECTION.



SMARTci 2-IN-1 SYSTEM

www.greengirt.com

1 (269) 355-1818

SUBSTRATE: SHEATHING ON OPEN FRAMING / MASONRY

CLADDING: ACM PANEL


SIMPLE-Z SIZE: 200

DATE: 09-01-2016

GIRT ORIENTATION: VERTICAL

FOUNDATION NOTCH DETAIL

NOT TO SCALE

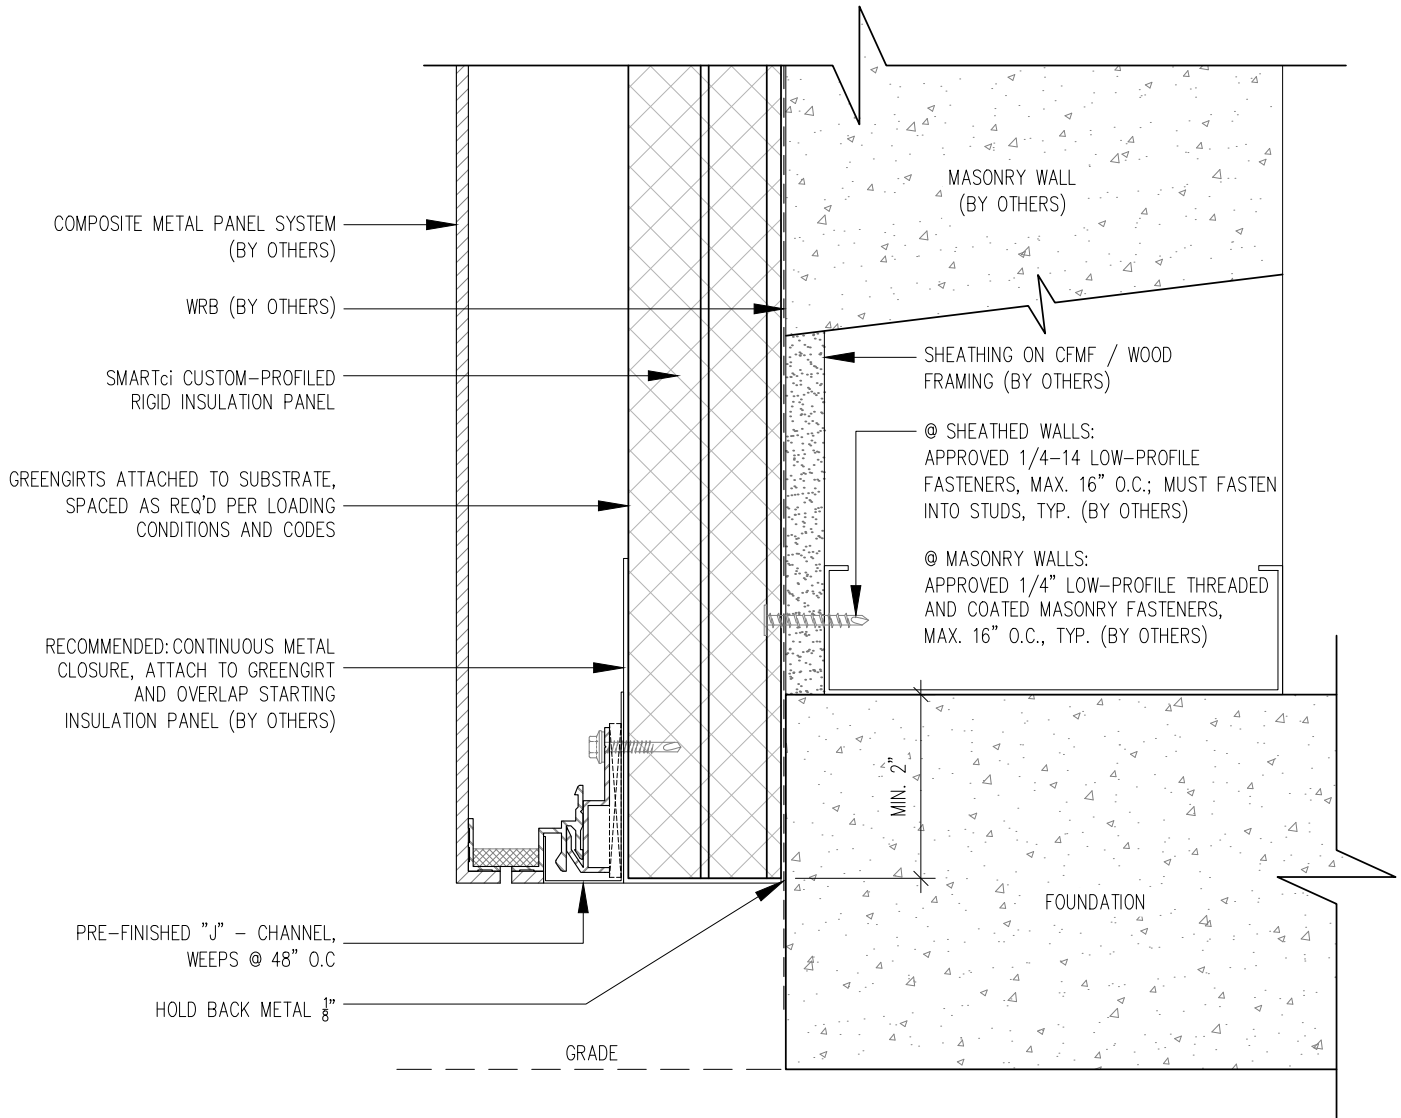

NOTE! GREENGIRTS AND CUSTOM-PROFILED POLYISO INSULATION PANELS ARE PROVIDED FOR THIS PROJECT AS THERMALLY-BROKEN, CONTINUOUS INSULATION ONLY. CUSTOMER TO PROVIDE AND INSTALL CONTINUOUS AIR/WATER AND WEATHER BARRIER SYSTEM PER SPECIFICATIONS AND MANUFACTURER'S DIRECTIONS. THIS INSTALLATION MAKES NO CLAIMS OR GUARANTEES ABOUT WEATHER TIGHTNESS, RESISTANCE OR PROTECTION.



SMARTci 2-IN-1 SYSTEM

www.greengirt.com

1 (269) 355-1818

SUBSTRATE: SHEATHING ON OPEN FRAMING / MASONRY

CLADDING: ACM PANEL


SIMPLE-Z SIZE: 200

DATE: 09-01-2016

GIRT ORIENTATION: VERTICAL

FOUNDATION FLUSH DETAIL

NOT TO SCALE

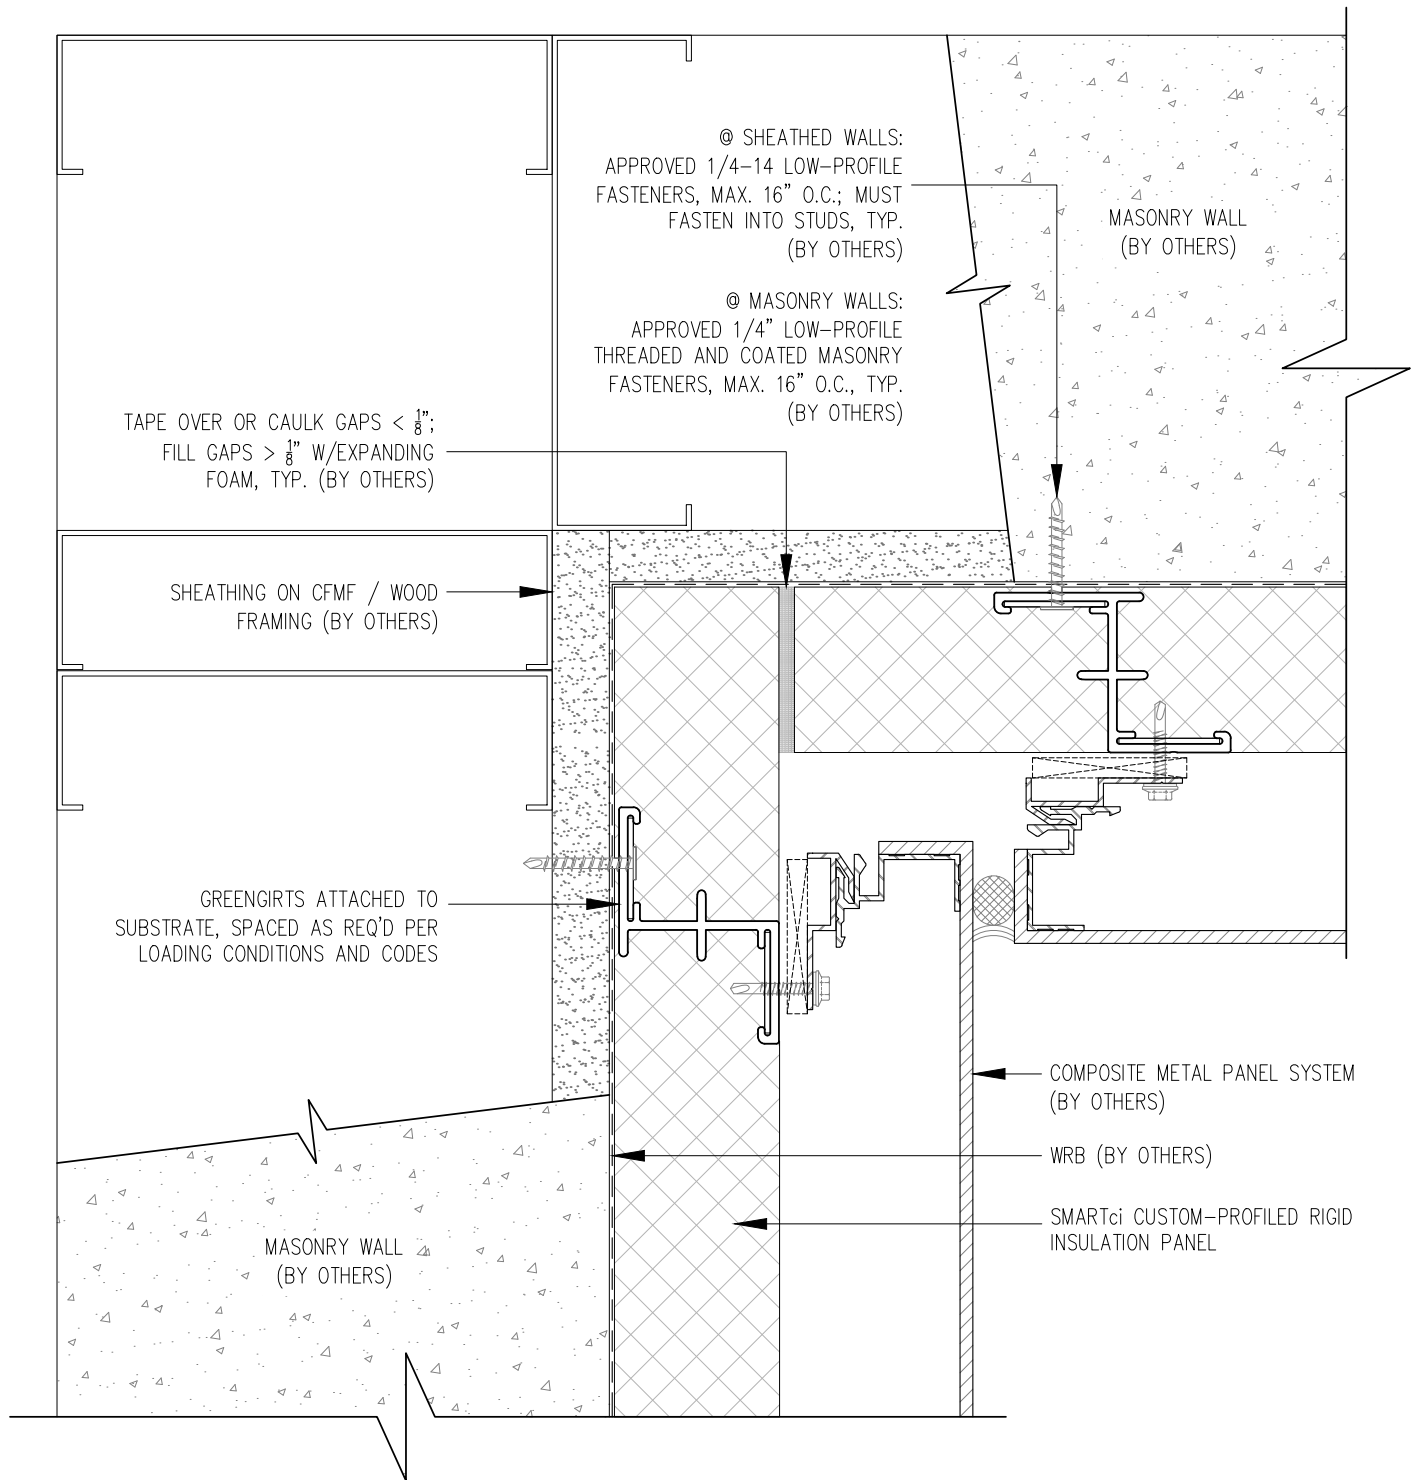

NOTE! GREENGIRTS AND CUSTOM-PROFILED POLYISO INSULATION PANELS ARE PROVIDED FOR THIS PROJECT AS THERMALLY-BROKEN, CONTINUOUS INSULATION ONLY. CUSTOMER TO PROVIDE AND INSTALL CONTINUOUS AIR/WATER AND WEATHER BARRIER SYSTEM PER SPECIFICATIONS AND MANUFACTURER'S DIRECTIONS. THIS INSTALLATION MAKES NO CLAIMS OR GUARANTEES ABOUT WEATHER TIGHTNESS, RESISTANCE OR PROTECTION.



SMARTci 2-IN-1 SYSTEM

www.greengirt.com

1 (269) 355-1818

SUBSTRATE: SHEATHING ON OPEN FRAMING / MASONRY

CLADDING: ACM PANEL


SIMPLE-Z SIZE: 200

DATE: 09-01-2016

GIRT ORIENTATION: VERTICAL

INSIDE CORNER DETAIL

NOT TO SCALE

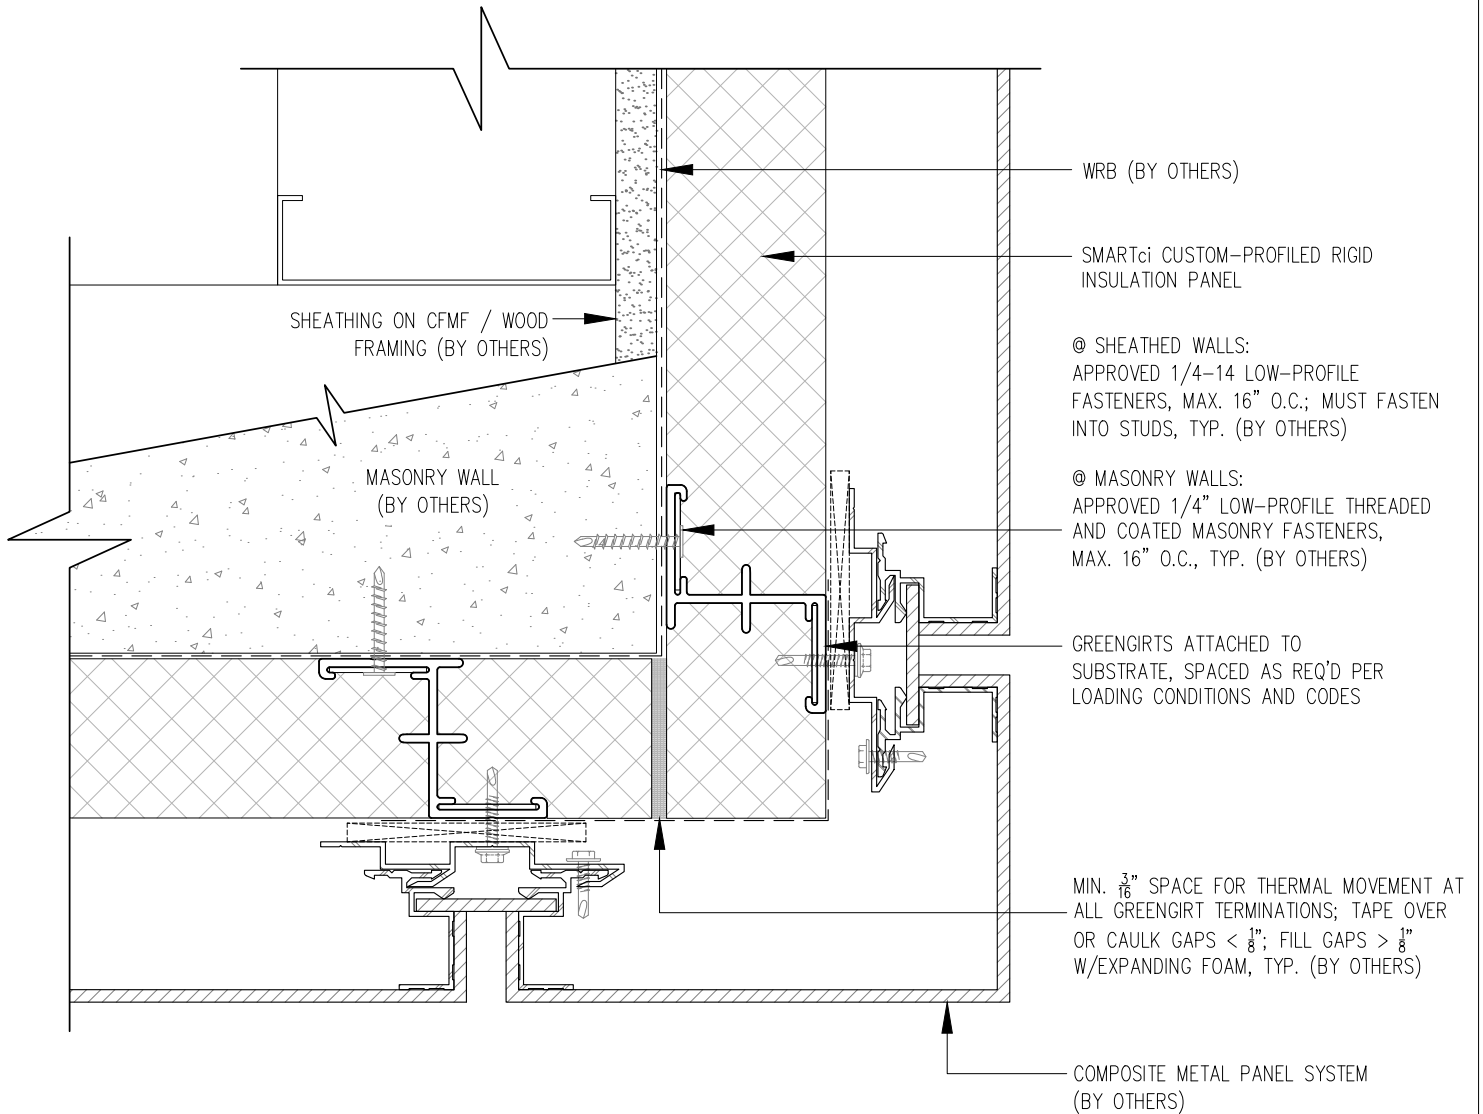

NOTE! GREENGIRTS AND CUSTOM-PROFILED POLYISO INSULATION PANELS ARE PROVIDED FOR THIS PROJECT AS THERMALLY-BROKEN, CONTINUOUS INSULATION ONLY. CUSTOMER TO PROVIDE AND INSTALL CONTINUOUS AIR/WATER AND WEATHER BARRIER SYSTEM PER SPECIFICATIONS AND MANUFACTURER'S DIRECTIONS. THIS INSTALLATION MAKES NO CLAIMS OR GUARANTEES ABOUT WEATHER TIGHTNESS, RESISTANCE OR PROTECTION.



SMARTci 2-IN-1 SYSTEM

www.greengirt.com

1 (269) 355-1818

SUBSTRATE: SHEATHING ON OPEN FRAMING / MASONRY

CLADDING: ACM PANEL


SIMPLE-Z SIZE: 200

DATE: 09-01-2016

GIRT ORIENTATION: VERTICAL

OUTSIDE CORNER DETAIL

NOT TO SCALE

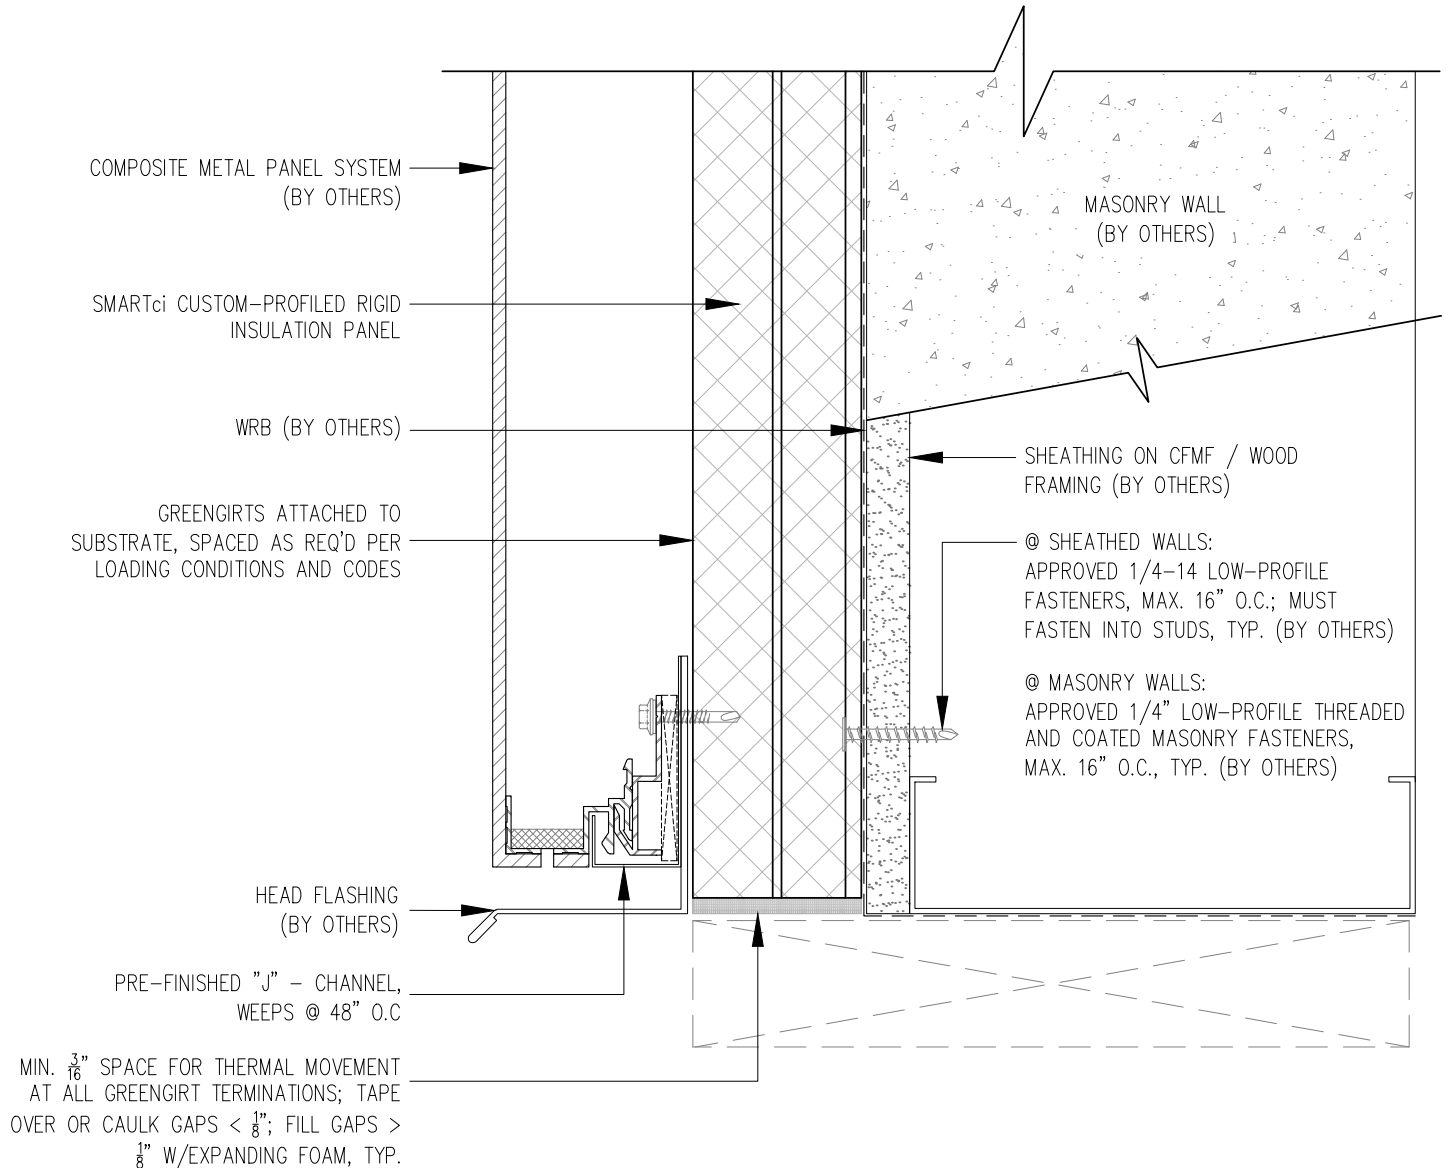

NOTE! GREENGIRTS AND CUSTOM-PROFILED POLYISO INSULATION PANELS ARE PROVIDED FOR THIS PROJECT AS THERMALLY-BROKEN, CONTINUOUS INSULATION ONLY. CUSTOMER TO PROVIDE AND INSTALL CONTINUOUS AIR/WATER AND WEATHER BARRIER SYSTEM PER SPECIFICATIONS AND MANUFACTURER'S DIRECTIONS. THIS INSTALLATION MAKES NO CLAIMS OR GUARANTEES ABOUT WEATHER TIGHTNESS, RESISTANCE OR PROTECTION.



SMARTci 2-IN-1 SYSTEM

www.greengirt.com

1 (269) 355-1818

SUBSTRATE: SHEATHING ON OPEN FRAMING / MASONRY

CLADDING: ACM PANEL


SIMPLE-Z SIZE: 200

DATE: 09-01-2016

GIRT ORIENTATION: VERTICAL

HEADER DETAIL

NOT TO SCALE

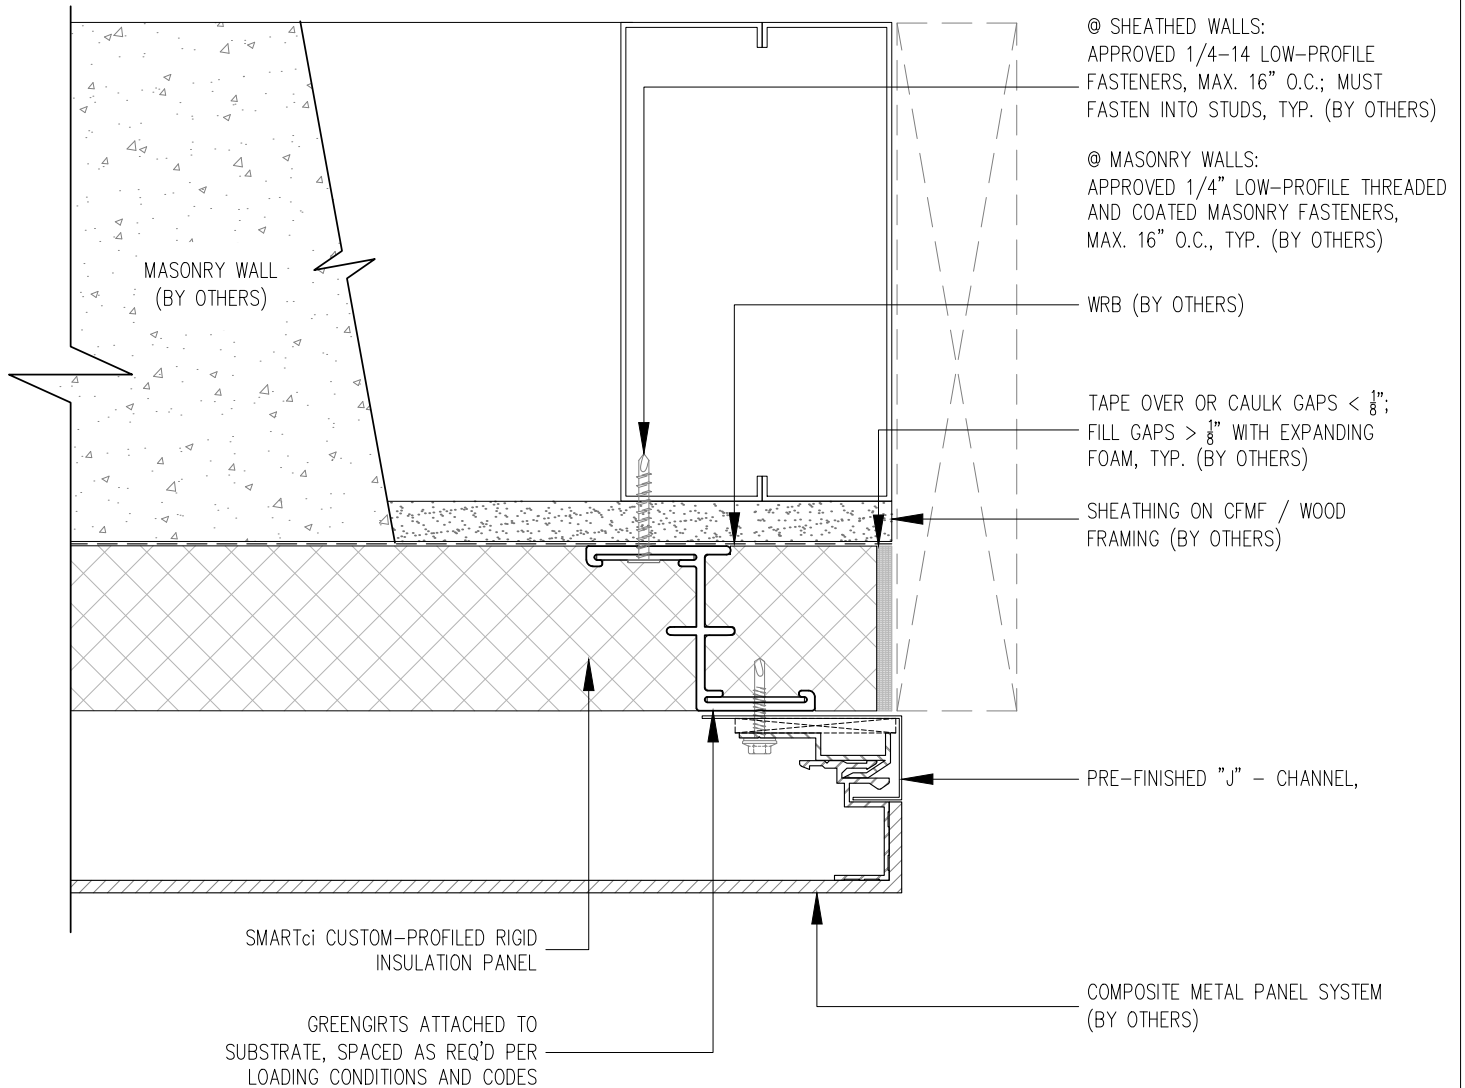

NOTE! GREENGIRTS AND CUSTOM-PROFILED POLYISO INSULATION PANELS ARE PROVIDED FOR THIS PROJECT AS THERMALLY-BROKEN, CONTINUOUS INSULATION ONLY. CUSTOMER TO PROVIDE AND INSTALL CONTINUOUS AIR/WATER AND WEATHER BARRIER SYSTEM PER SPECIFICATIONS AND MANUFACTURER'S DIRECTIONS. THIS INSTALLATION MAKES NO CLAIMS OR GUARANTEES ABOUT WEATHER TIGHTNESS, RESISTANCE OR PROTECTION.



SMARTci 2-IN-1 SYSTEM

www.greengirt.com

1 (269) 355-1818

SUBSTRATE: SHEATHING ON OPEN FRAMING / MASONRY

CLADDING: ACM PANEL

SIMPLE-Z SIZE: 200

DATE: 09-01-2016

GIRT ORIENTATION: VERTICAL

JAMB DETAIL

NOT TO SCALE

MIN. $\frac{3}{16}$ " SPACE FOR THERMAL MOVEMENT AT ALL GREENGIRT TERMINATIONS; TAPE OVER OR CAULK GAPS $< \frac{1}{8}$ "; FILL GAPS $> \frac{1}{8}$ " W/EXPANDING FOAM, TYP. (BY OTHERS)

SILL FLASHING (BY OTHERS)

COMPOSITE METAL PANEL SYSTEM (BY OTHERS)

GREENGIRTS ATTACHED TO SUBSTRATE, SPACED AS REQ'D PER LOADING CONDITIONS AND CODES

SMARTci CUSTOM-PROFILED RIGID INSULATION PANEL

WRB (BY OTHERS)

@ SHEATHED WALLS:
APPROVED 1/4"-14 LOW-PROFILE FASTENERS, MAX. 16" O.C.; MUST FASTEN INTO STUDS, TYP. (BY OTHERS)

@ MASONRY WALLS:
APPROVED 1/4" LOW-PROFILE THREADED AND COATED MASONRY FASTENERS, MAX. 16" O.C., TYP. (BY OTHERS)

SHEATHING ON CFMF / WOOD FRAMING (BY OTHERS)

MASONRY WALL (BY OTHERS)

NOTE! GREENGIRTS AND CUSTOM-PROFILED POLYISO INSULATION PANELS ARE PROVIDED FOR THIS PROJECT AS THERMALLY-BROKEN, CONTINUOUS INSULATION ONLY. CUSTOMER TO PROVIDE AND INSTALL CONTINUOUS AIR/WATER AND WEATHER BARRIER SYSTEM PER SPECIFICATIONS AND MANUFACTURER'S DIRECTIONS. THIS INSTALLATION MAKES NO CLAIMS OR GUARANTEES ABOUT WEATHER TIGHTNESS, RESISTANCE OR PROTECTION.



SMARTci 2-IN-1 SYSTEM

www.greengirt.com

1 (269) 355-1818

SUBSTRATE: SHEATHING ON OPEN FRAMING / MASONRY

CLADDING: ACM PANEL


SIMPLE-Z SIZE: 200

DATE: 09-01-2016

GIRT ORIENTATION: VERTICAL

SILL DETAIL

NOT TO SCALE

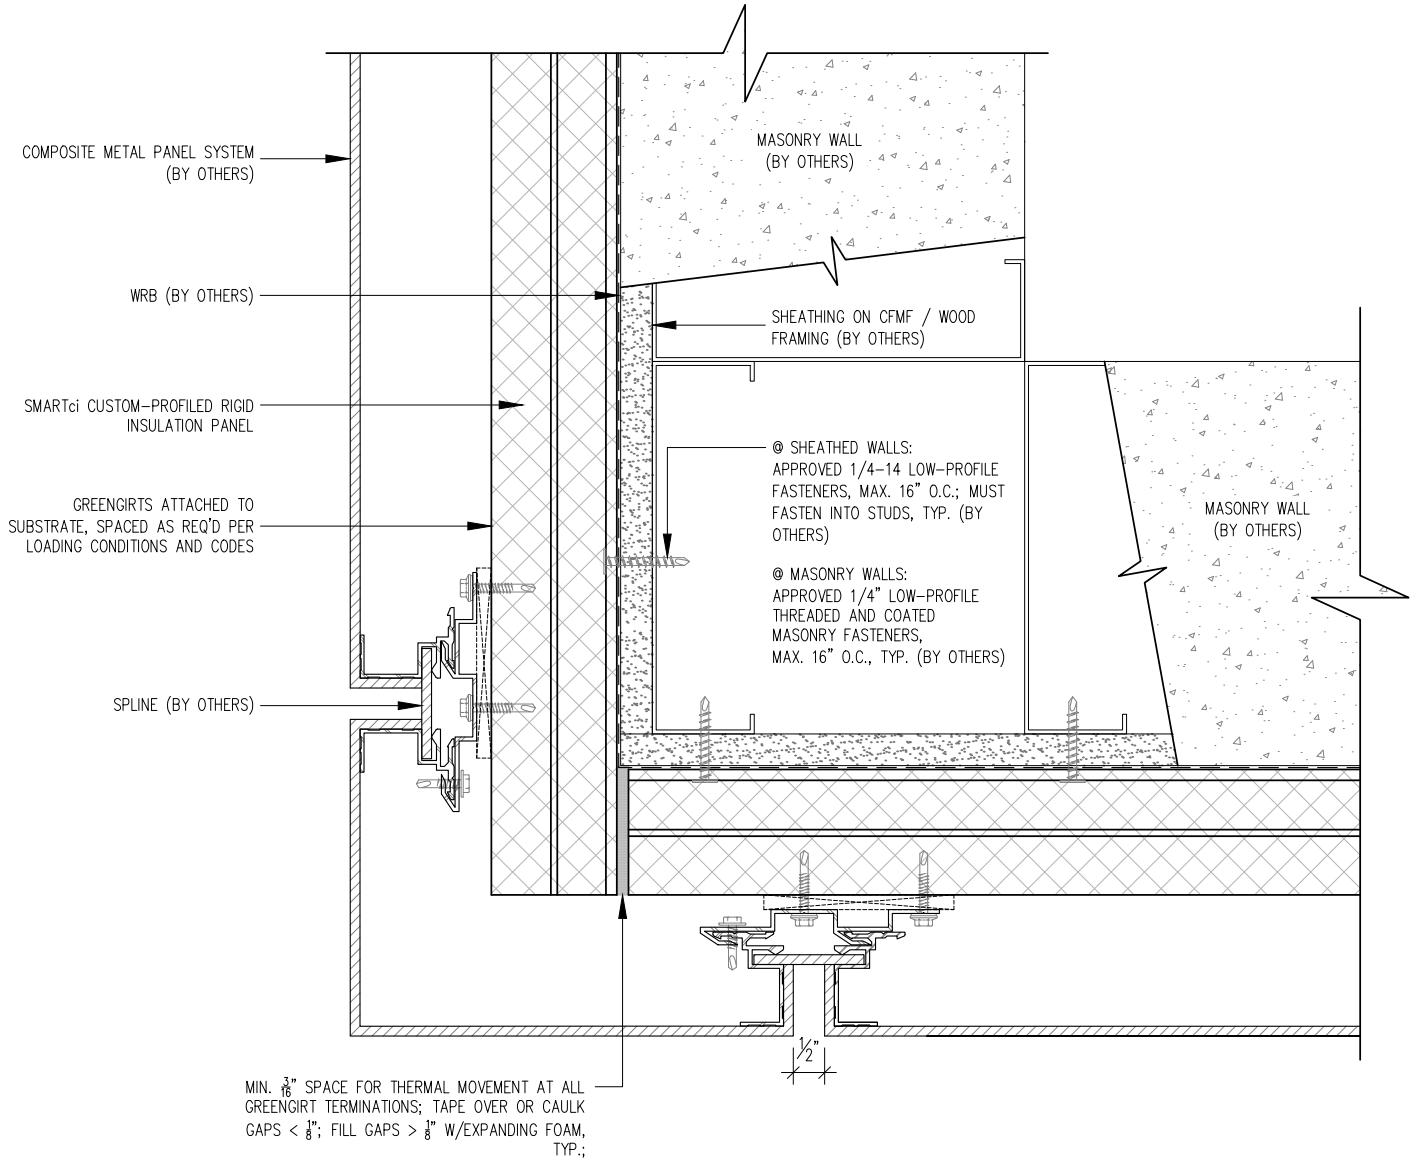

NOTE! GREENGIRTS AND CUSTOM-PROFILED POLYISO INSULATION PANELS ARE PROVIDED FOR THIS PROJECT AS THERMALLY-BROKEN, CONTINUOUS INSULATION ONLY. CUSTOMER TO PROVIDE AND INSTALL CONTINUOUS AIR/WATER AND WEATHER BARRIER SYSTEM PER SPECIFICATIONS AND MANUFACTURER'S DIRECTIONS. THIS INSTALLATION MAKES NO CLAIMS OR GUARANTEES ABOUT WEATHER TIGHTNESS, RESISTANCE OR PROTECTION.



SMARTciTM
SMARTER BY DESIGN. PROVEN BY PERFORMANCE.

SMARTci 2-IN-1 SYSTEM

www.greengirt.com

1 (269) 355-1818

SUBSTRATE: SHEATHING ON OPEN FRAMING / MASONRY

CLADDING: ACM PANEL


SIMPLE-Z SIZE: 200

DATE: 09-01-2016

GIRT ORIENTATION: VERTICAL

OUTSIDE SOFFIT DETAIL-1

NOT TO SCALE

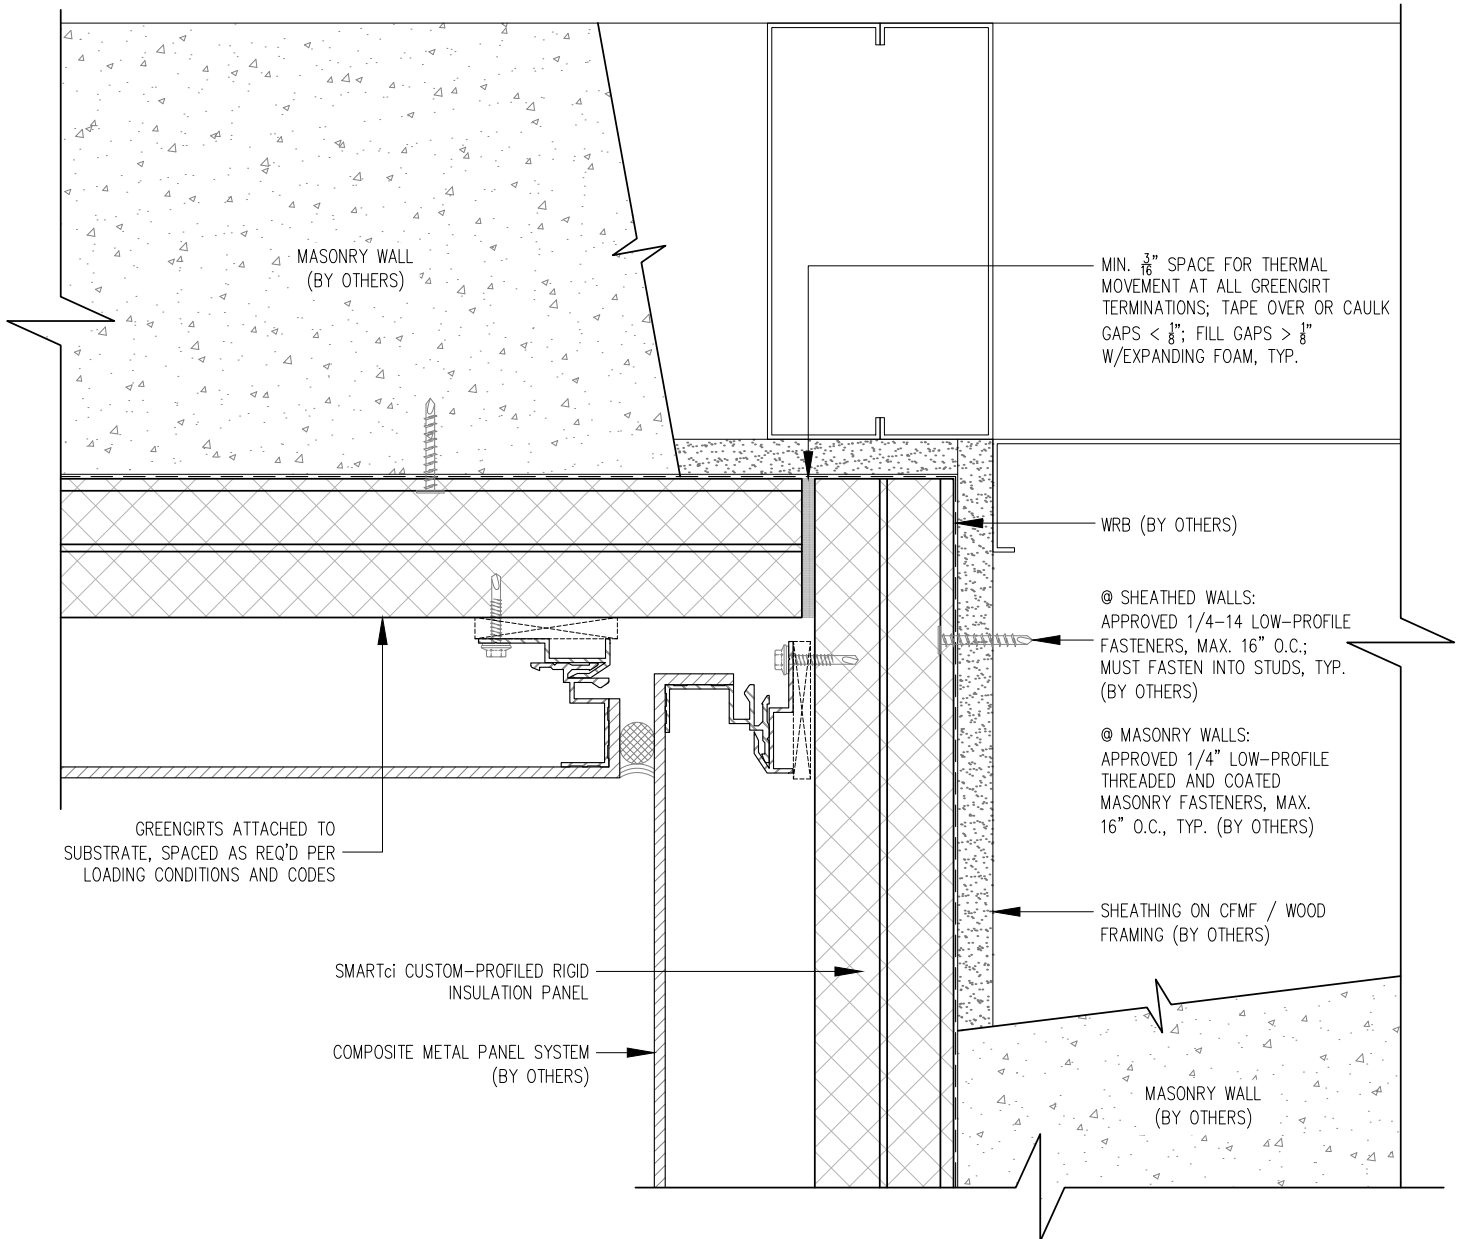

NOTE! GREENGIRTS AND CUSTOM-PROFILED POLYISO INSULATION PANELS ARE PROVIDED FOR THIS PROJECT AS THERMALLY-BROKEN, CONTINUOUS INSULATION ONLY. CUSTOMER TO PROVIDE AND INSTALL CONTINUOUS AIR/WATER AND WEATHER BARRIER SYSTEM PER SPECIFICATIONS AND MANUFACTURER'S DIRECTIONS. THIS INSTALLATION MAKES NO CLAIMS OR GUARANTEES ABOUT WEATHER TIGHTNESS, RESISTANCE OR PROTECTION.



SMARTci 2-IN-1 SYSTEM

www.greengirt.com

1 (269) 355-1818

SUBSTRATE: SHEATHING ON OPEN FRAMING / MASONRY

CLADDING: ACM PANEL


SIMPLE-Z SIZE: 200

DATE: 09-01-2016

GIRT ORIENTATION: VERTICAL

INSIDE SOFFIT DETAIL-1

NOT TO SCALE

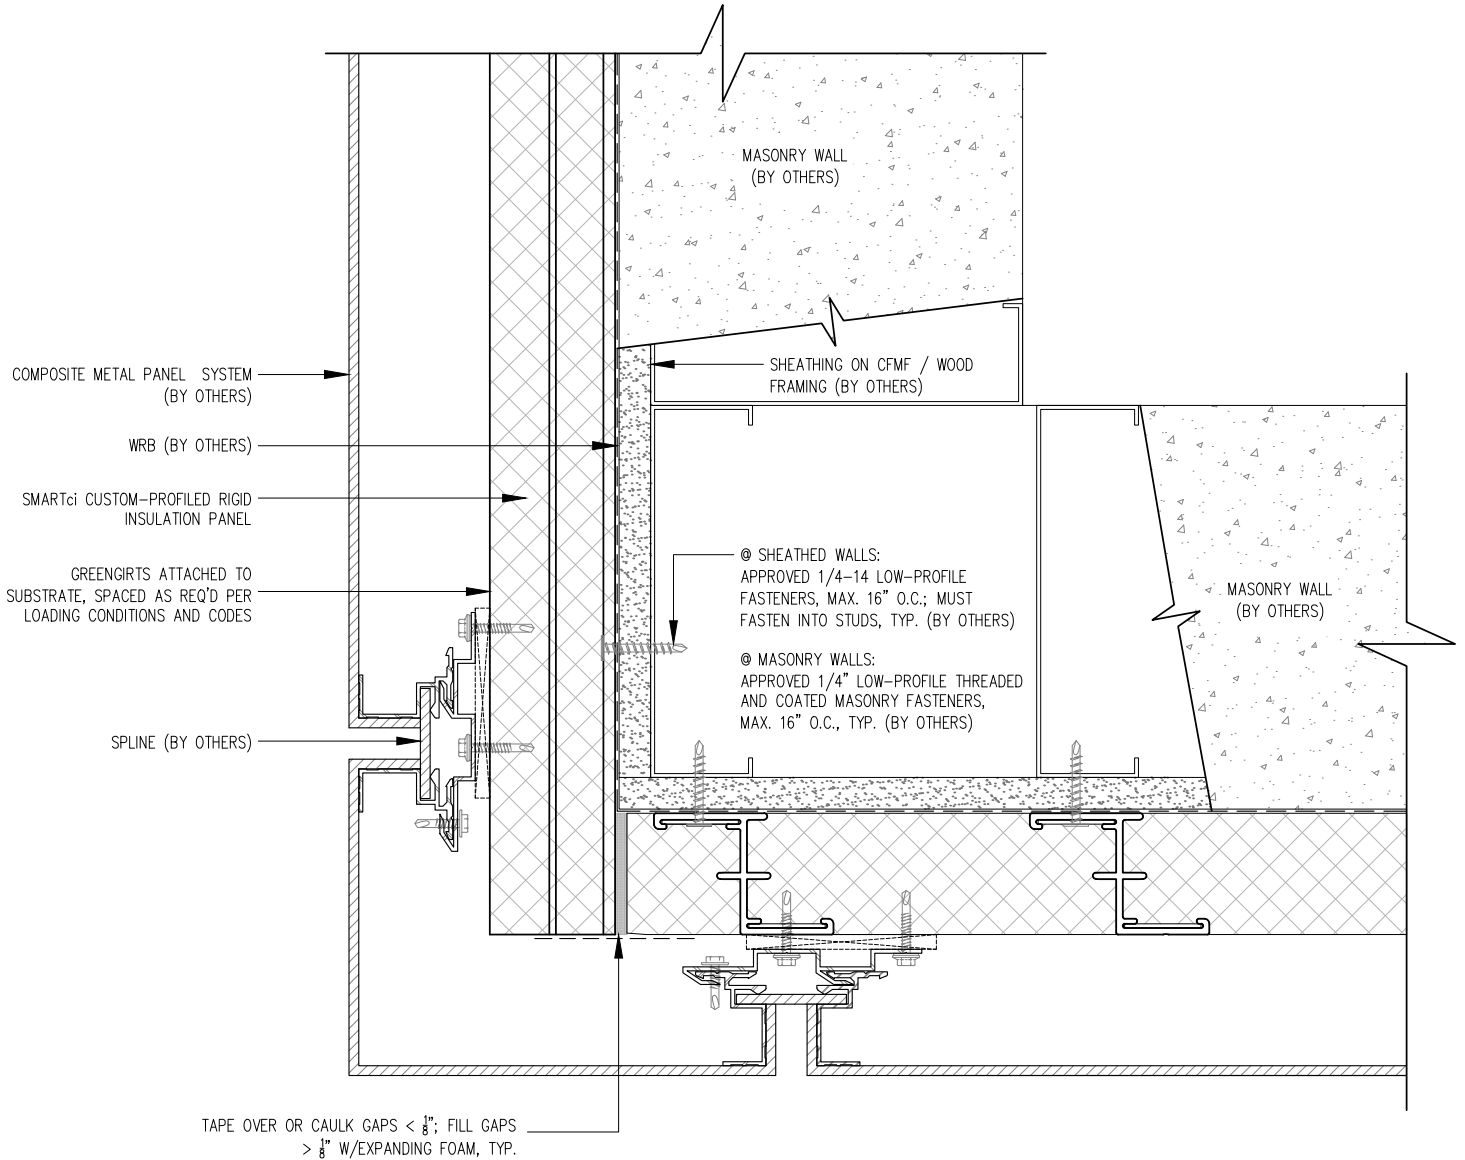

NOTE! GREENGIRTS AND CUSTOM-PROFILED POLYISO INSULATION PANELS ARE PROVIDED FOR THIS PROJECT AS THERMALLY-BROKEN, CONTINUOUS INSULATION ONLY. CUSTOMER TO PROVIDE AND INSTALL CONTINUOUS AIR/WATER AND WEATHER BARRIER SYSTEM PER SPECIFICATIONS AND MANUFACTURER'S DIRECTIONS. THIS INSTALLATION MAKES NO CLAIMS OR GUARANTEES ABOUT WEATHER TIGHTNESS, RESISTANCE OR PROTECTION.



SMARTci 2-IN-1 SYSTEM

www.greengirt.com

1 (269) 355-1818

SUBSTRATE: SHEATHING ON OPEN FRAMING / MASONRY

CLADDING: ACM PANEL


SIMPLE-Z SIZE: 200

DATE: 09-01-2016

GIRT ORIENTATION: VERTICAL

OUTSIDE SOFFIT DETAIL-2

NOT TO SCALE

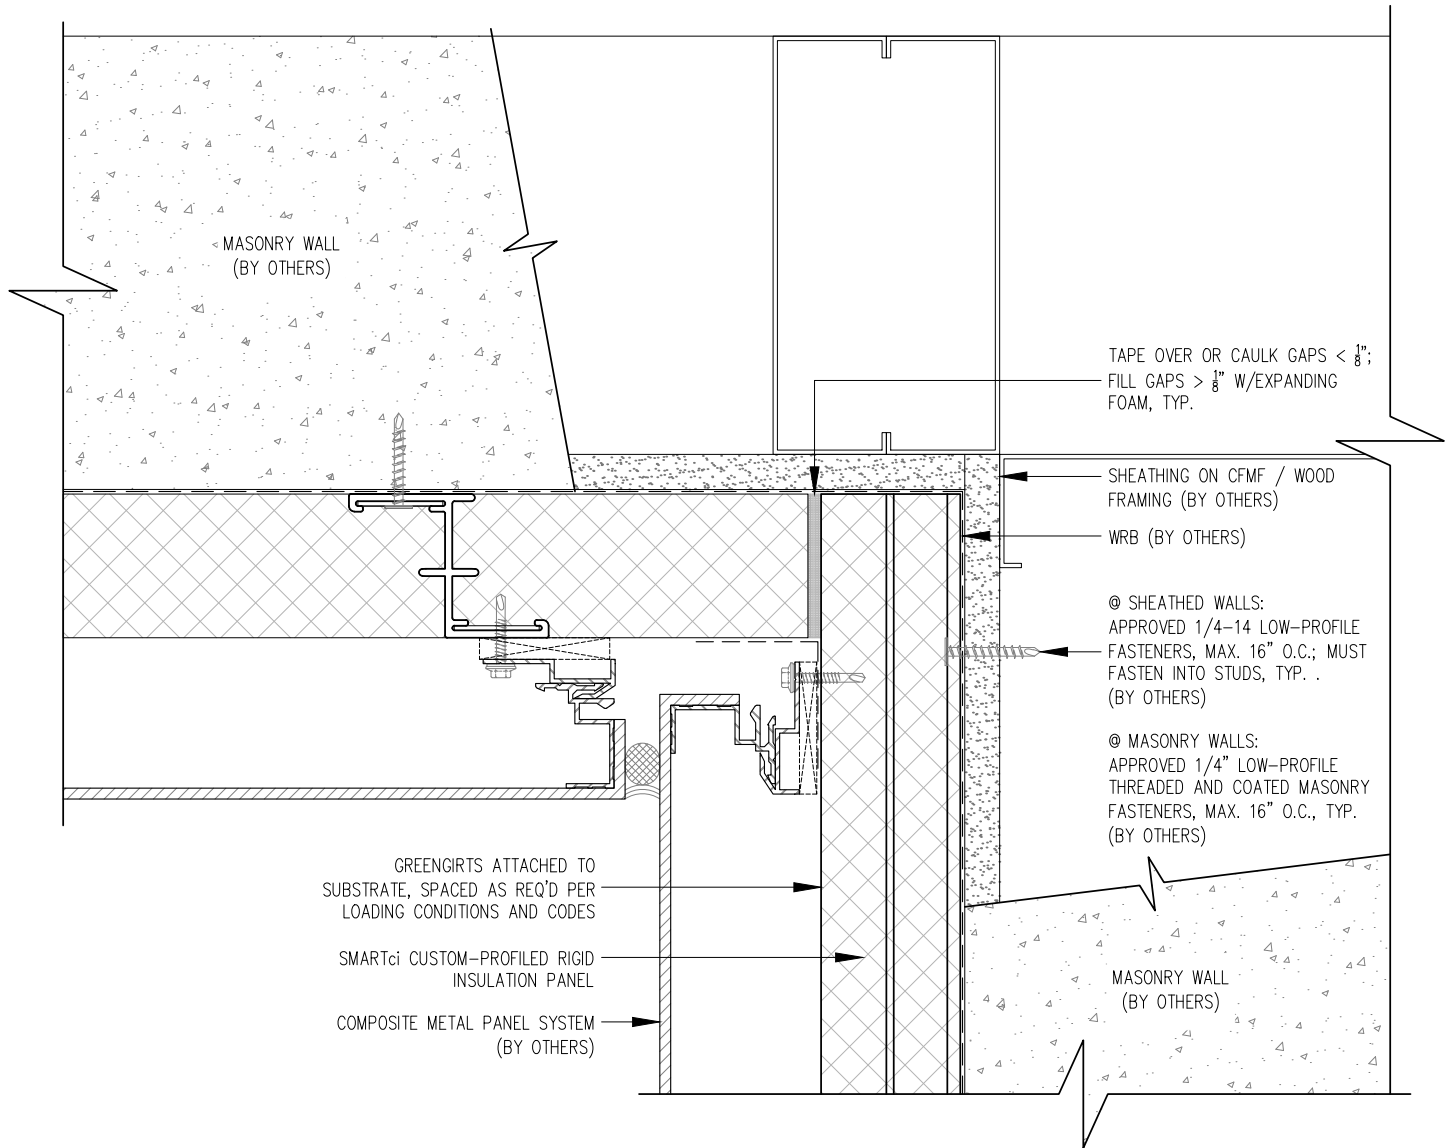

NOTE! GREENGIRTS AND CUSTOM-PROFILED POLYISO INSULATION PANELS ARE PROVIDED FOR THIS PROJECT AS
THERMALLY-BROKEN, CONTINUOUS INSULATION ONLY. CUSTOMER TO PROVIDE AND INSTALL CONTINUOUS
AIR/WATER AND WEATHER BARRIER SYSTEM PER SPECIFICATIONS AND MANUFACTURER'S DIRECTIONS. THIS
INSTALLATION MAKES NO CLAIMS OR GUARANTEES ABOUT WEATHER TIGHTNESS, RESISTANCE OR PROTECTION.



SMARTci 2-IN-1 SYSTEM

www.greengirt.com

1 (269) 355-1818

SUBSTRATE: SHEATHING ON OPEN FRAMING / MASONRY

CLADDING: ACM PANEL


SIMPLE-Z SIZE: 200

DATE: 09-01-2016

GIRT ORIENTATION: VERTICAL

INSIDE SOFFIT DETAIL-2

NOT TO SCALE

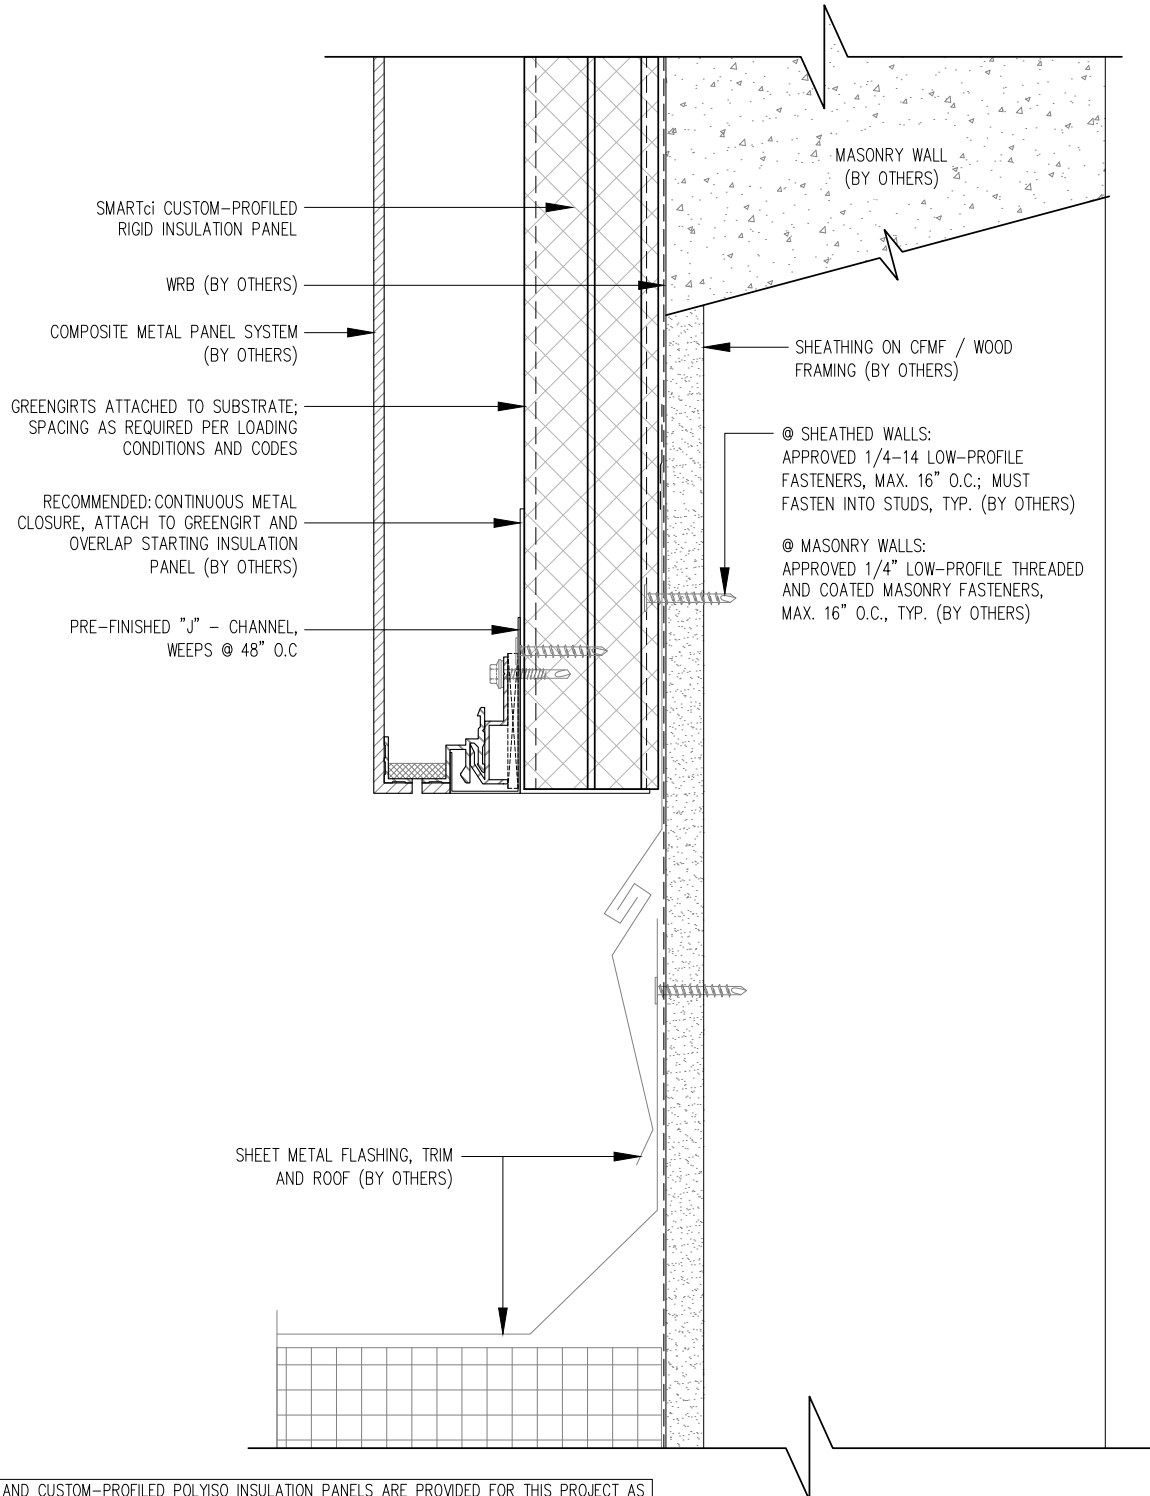

NOTE! GREENGIRTS AND CUSTOM-PROFILED POLYISO INSULATION PANELS ARE PROVIDED FOR THIS PROJECT AS THERMALLY-BROKEN, CONTINUOUS INSULATION ONLY. CUSTOMER TO PROVIDE AND INSTALL CONTINUOUS AIR/WATER AND WEATHER BARRIER SYSTEM PER SPECIFICATIONS AND MANUFACTURER'S DIRECTIONS. THIS INSTALLATION MAKES NO CLAIMS OR GUARANTEES ABOUT WEATHER TIGHTNESS, RESISTANCE OR PROTECTION.



SMARTci 2-IN-1 SYSTEM

www.greengirt.com

1 (269) 355-1818

SUBSTRATE: SHEATHING ON OPEN FRAMING / MASONRY

CLADDING: ACM PANEL

SIMPLE-Z SIZE: 200

DATE: 09-01-2016

GIRT ORIENTATION: VERTICAL

BASE AT ROOF

NOT TO SCALE