

NOTE! GREENGIRTS AND CUSTOM-PROFILED POLYISO INSULATION PANELS ARE PROVIDED FOR THIS PROJECT AS
THERMALLY-BROKEN, CONTINUOUS INSULATION ONLY. CUSTOMER TO PROVIDE AND INSTALL CONTINUOUS
AIR/WATER AND WEATHER BARRIER SYSTEM PER SPECIFICATIONS AND MANUFACTURER'S DIRECTIONS. THIS
INSTALLATION MAKES NO CLAIMS OR GUARANTEES ABOUT WEATHER TIGHTNESS, RESISTANCE OR PROTECTION.



SMARTci 2-IN-1 SYSTEM

www.greengirt.com

1 (269) 355-1818

SUBSTRATE: SHEATHING / MASONRY

CLADDING: STUCCO / PLASTER

SIMPLE-Z SIZE: 200


SMARTci™ RIGID INSULATION PANEL

DATE: 07-05-2016

GIRT ORIENTATION: VERTICAL

WALL SECTION

NOT TO SCALE

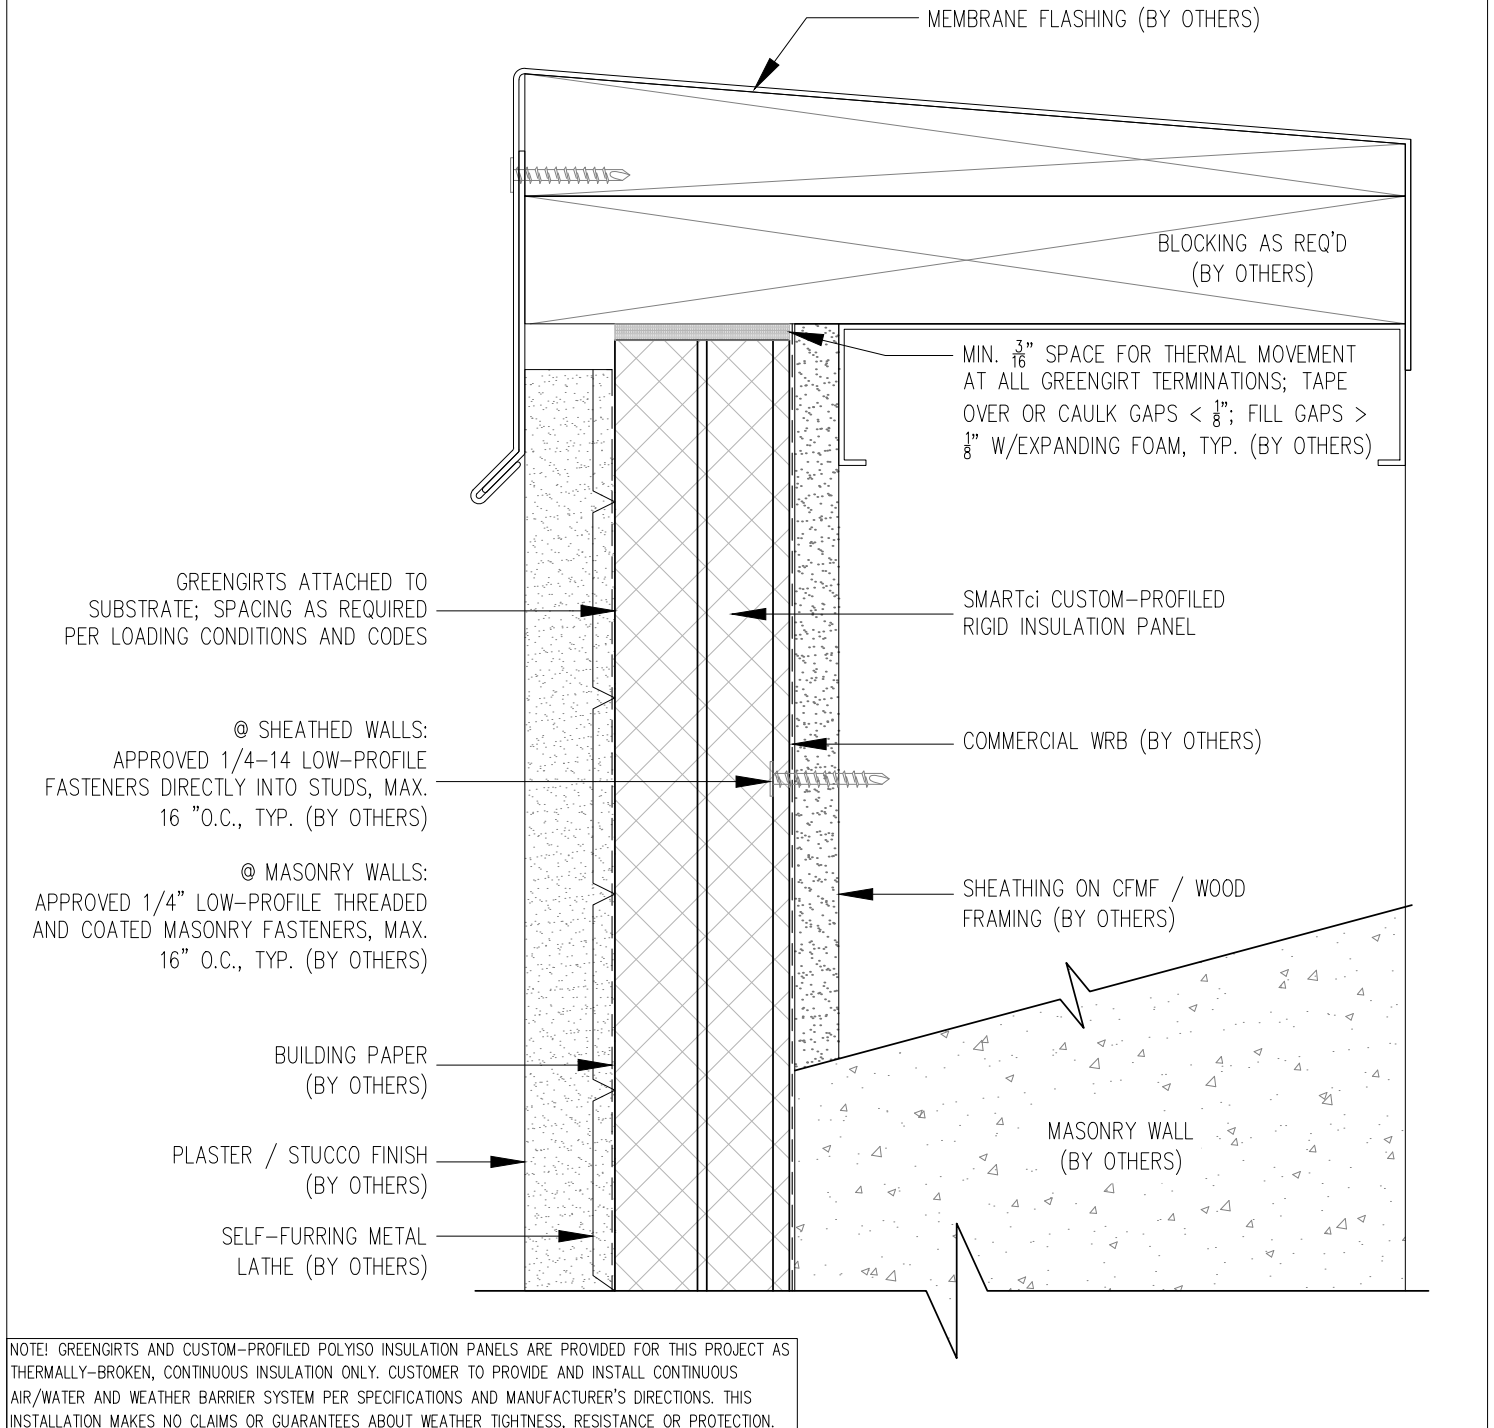

SMARTci 2-IN-1 SYSTEM

www.greengirt.com

1 (269) 355-1818

SUBSTRATE: SHEATHING / MASONRY

CLADDING: STUCCO / PLASTER

SIMPLE-Z SIZE: 200


SMARTci™ RIGID INSULATION PANEL

DATE: 07-05-2016

GIRT ORIENTATION: VERTICAL

PARAPET DETAIL

NOT TO SCALE

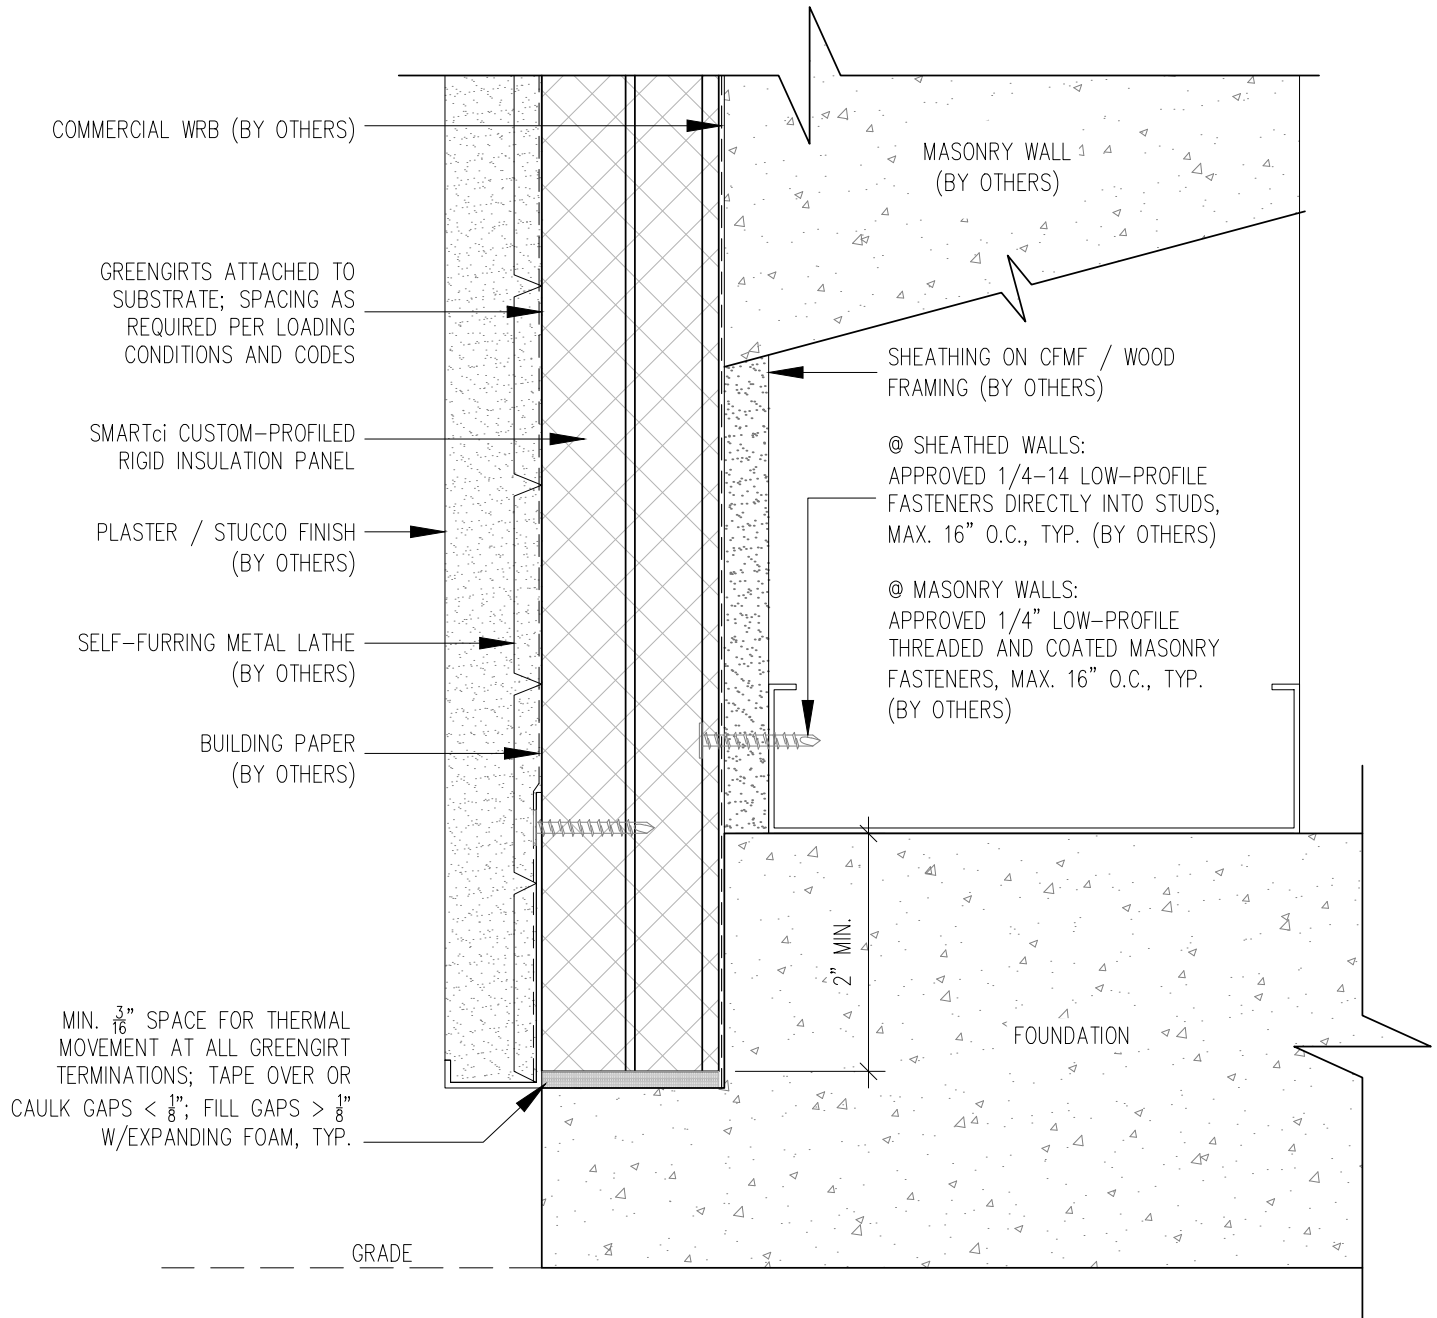

NOTE! GREENGIRTS AND CUSTOM-PROFILED POLYISO INSULATION PANELS ARE PROVIDED FOR THIS PROJECT AS THERMALLY-BROKEN, CONTINUOUS INSULATION ONLY. CUSTOMER TO PROVIDE AND INSTALL CONTINUOUS AIR/WATER AND WEATHER BARRIER SYSTEM PER SPECIFICATIONS AND MANUFACTURER'S DIRECTIONS. THIS INSTALLATION MAKES NO CLAIMS OR GUARANTEES ABOUT WEATHER TIGHTNESS, RESISTANCE OR PROTECTION.



SMARTci 2-IN-1 SYSTEM

www.greengirt.com

1 (269) 355-1818

SUBSTRATE: SHEATHING / MASONRY

CLADDING: STUCCO / PLASTER

SIMPLE-Z SIZE: 200


SMARTci™ RIGID INSULATION PANEL

DATE: 07-05-2016

GIRT ORIENTATION: VERTICAL

FOUNDATION NOTCH DETAIL

NOT TO SCALE

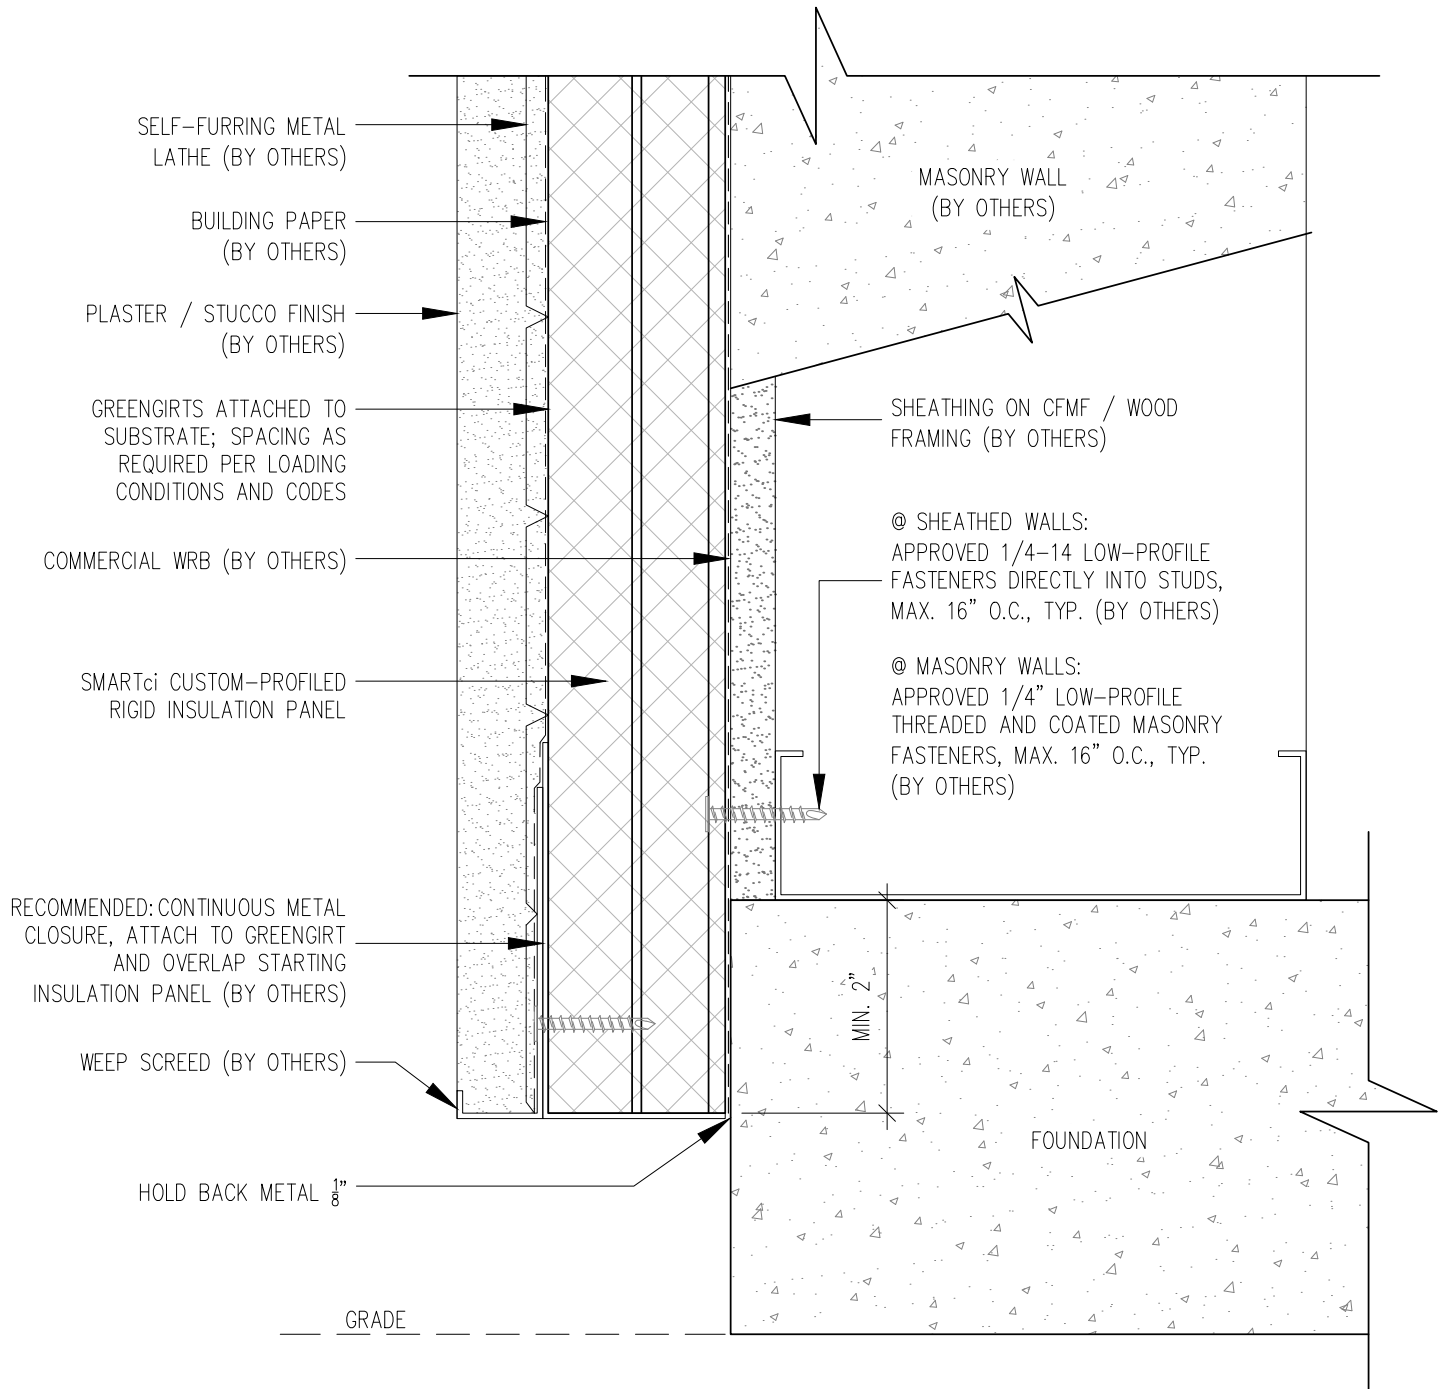

NOTE! GREENGIRTS AND CUSTOM-PROFILED POLYISO INSULATION PANELS ARE PROVIDED FOR THIS PROJECT AS THERMALLY-BROKEN, CONTINUOUS INSULATION ONLY. CUSTOMER TO PROVIDE AND INSTALL CONTINUOUS AIR/WATER AND WEATHER BARRIER SYSTEM PER SPECIFICATIONS AND MANUFACTURER'S DIRECTIONS. THIS INSTALLATION MAKES NO CLAIMS OR GUARANTEES ABOUT WEATHER TIGHTNESS, RESISTANCE OR PROTECTION.



SMARTci 2-IN-1 SYSTEM

www.greengirt.com

1 (269) 355-1818

SUBSTRATE: SHEATHING / MASONRY

CLADDING: STUCCO / PLASTER

SIMPLE-Z SIZE: 200


SMARTci™ RIGID INSULATION PANEL

DATE: 07-05-2016

GIRT ORIENTATION: VERTICAL

FOUNDATION FLUSH DETAIL

NOT TO SCALE

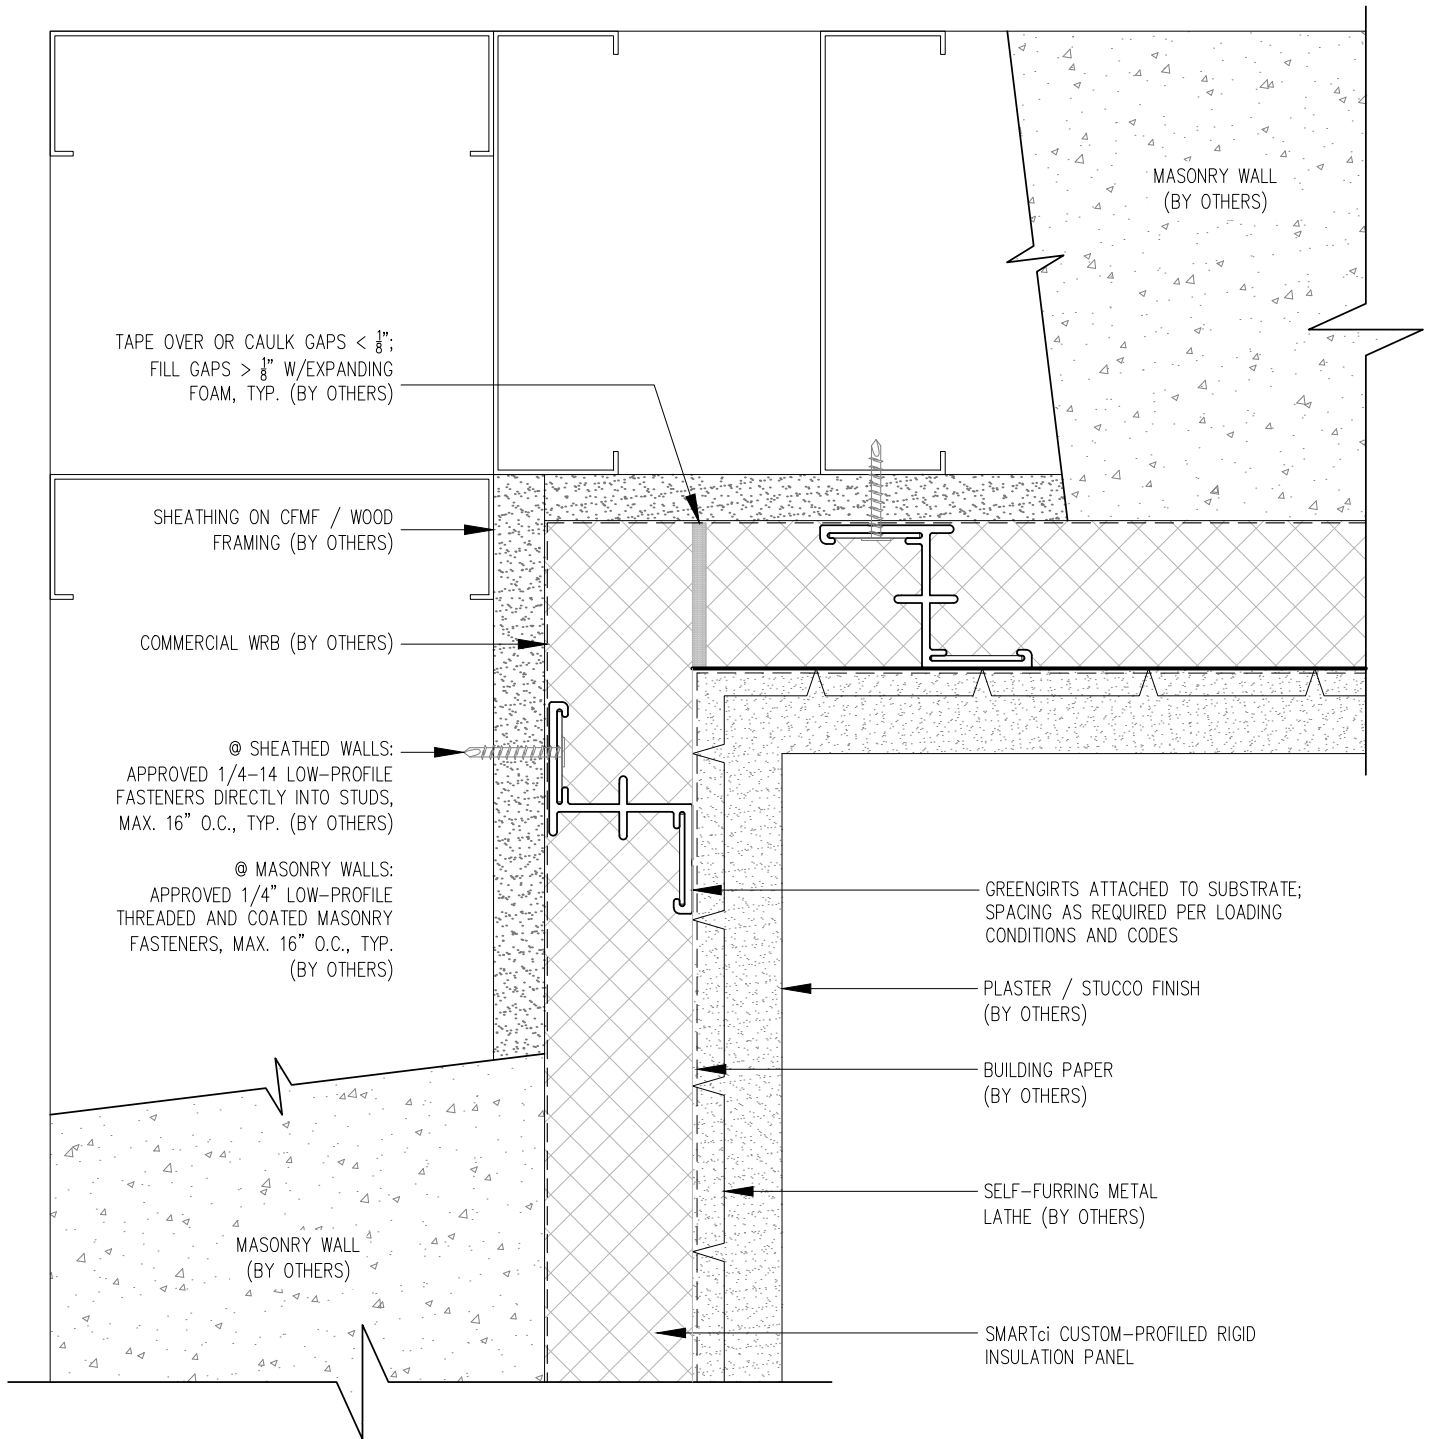

NOTE! GREENGIRTS AND CUSTOM-PROFILED POLYISO INSULATION PANELS ARE PROVIDED FOR THIS PROJECT AS THERMALLY-BROKEN, CONTINUOUS INSULATION ONLY. CUSTOMER TO PROVIDE AND INSTALL CONTINUOUS AIR/WATER AND WEATHER BARRIER SYSTEM PER SPECIFICATIONS AND MANUFACTURER'S DIRECTIONS. THIS INSTALLATION MAKES NO CLAIMS OR GUARANTEES ABOUT WEATHER TIGHTNESS, RESISTANCE OR PROTECTION.



SMARTci 2-IN-1 SYSTEM

www.greengirt.com

1 (269) 355-1818

SUBSTRATE: SHEATHING / MASONRY

CLADDING: STUCCO / PLASTER

SIMPLE-Z SIZE: 200


SMARTci™ RIGID INSULATION PANEL

DATE: 07-05-2016

GIRT ORIENTATION: VERTICAL

INSIDE CORNER DETAIL

NOT TO SCALE

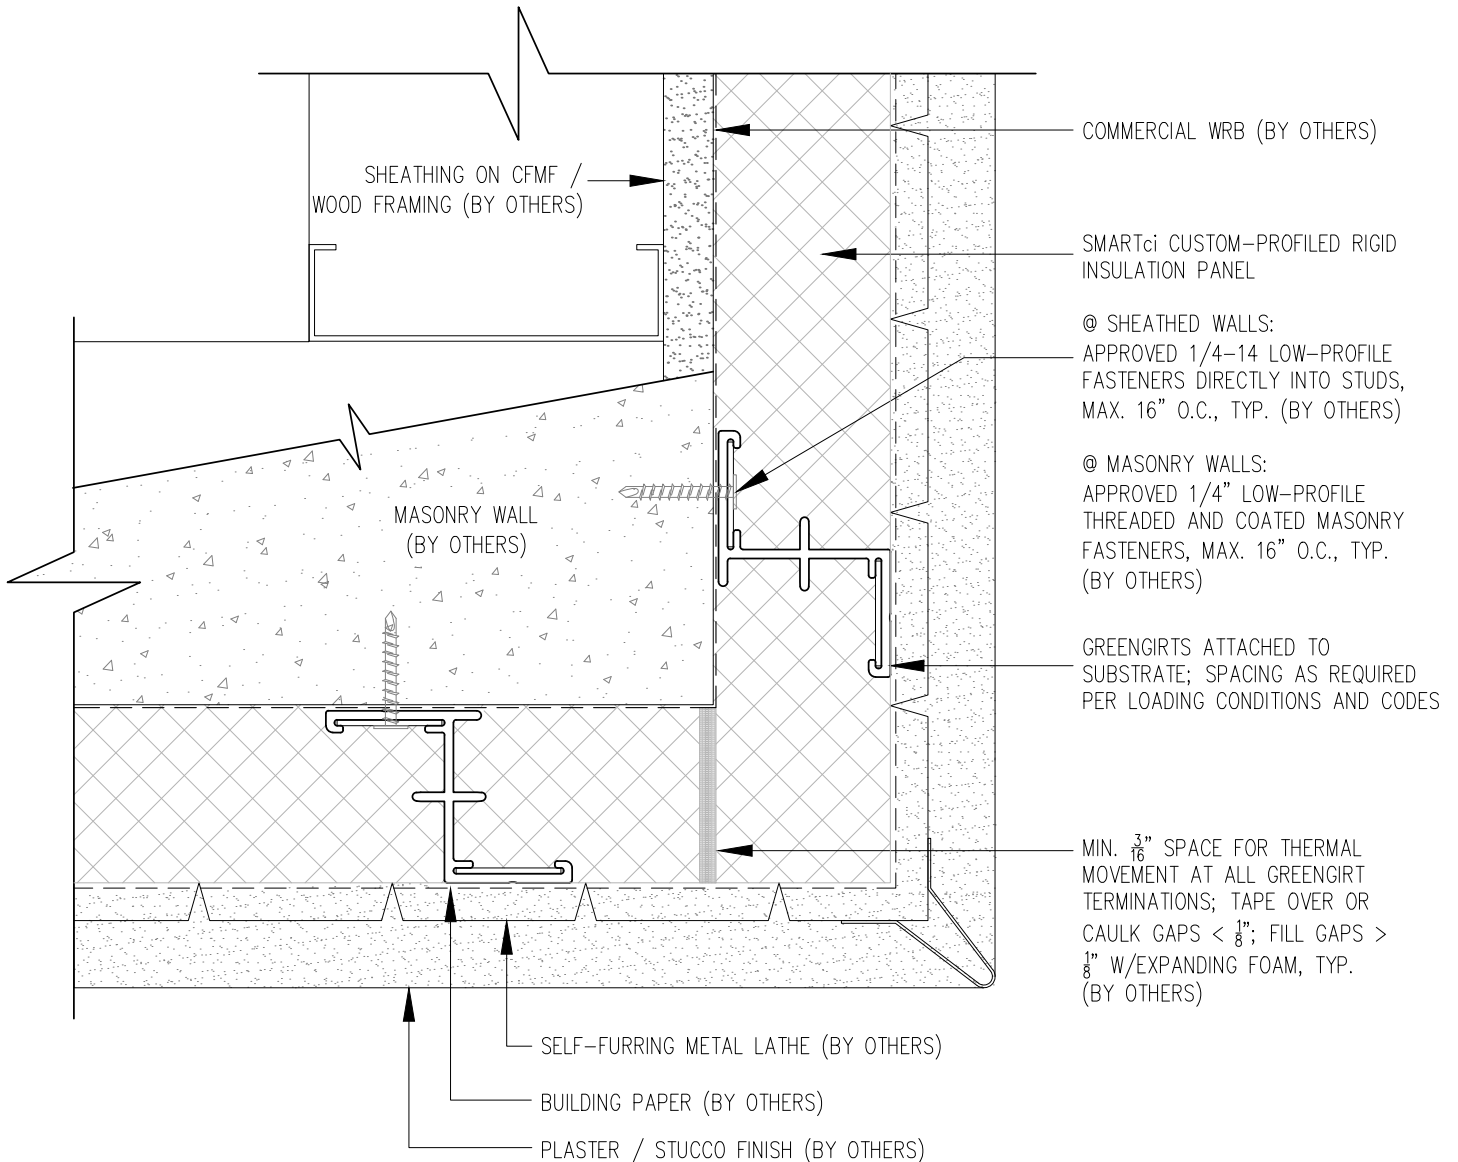

NOTE! GREENGIRTS AND CUSTOM-PROFILED POLYISO INSULATION PANELS ARE PROVIDED FOR THIS PROJECT AS THERMALLY-BROKEN, CONTINUOUS INSULATION ONLY. CUSTOMER TO PROVIDE AND INSTALL CONTINUOUS AIR/WATER AND WEATHER BARRIER SYSTEM PER SPECIFICATIONS AND MANUFACTURER'S DIRECTIONS. THIS INSTALLATION MAKES NO CLAIMS OR GUARANTEES ABOUT WEATHER TIGHTNESS, RESISTANCE OR PROTECTION.



SMARTci™
SMARTER BY DESIGN. PROVEN BY PERFORMANCE.

SMARTci 2-IN-1 SYSTEM

www.greengirt.com

1 (269) 355-1818

SUBSTRATE: SHEATHING / MASONRY

CLADDING: STUCCO / PLASTER

SIMPLE-Z SIZE: 200


SMARTci™ RIGID INSULATION PANEL

DATE: 07-05-2016

GIRT ORIENTATION: VERTICAL

OUTSIDE CORNER DETAIL

NOT TO SCALE

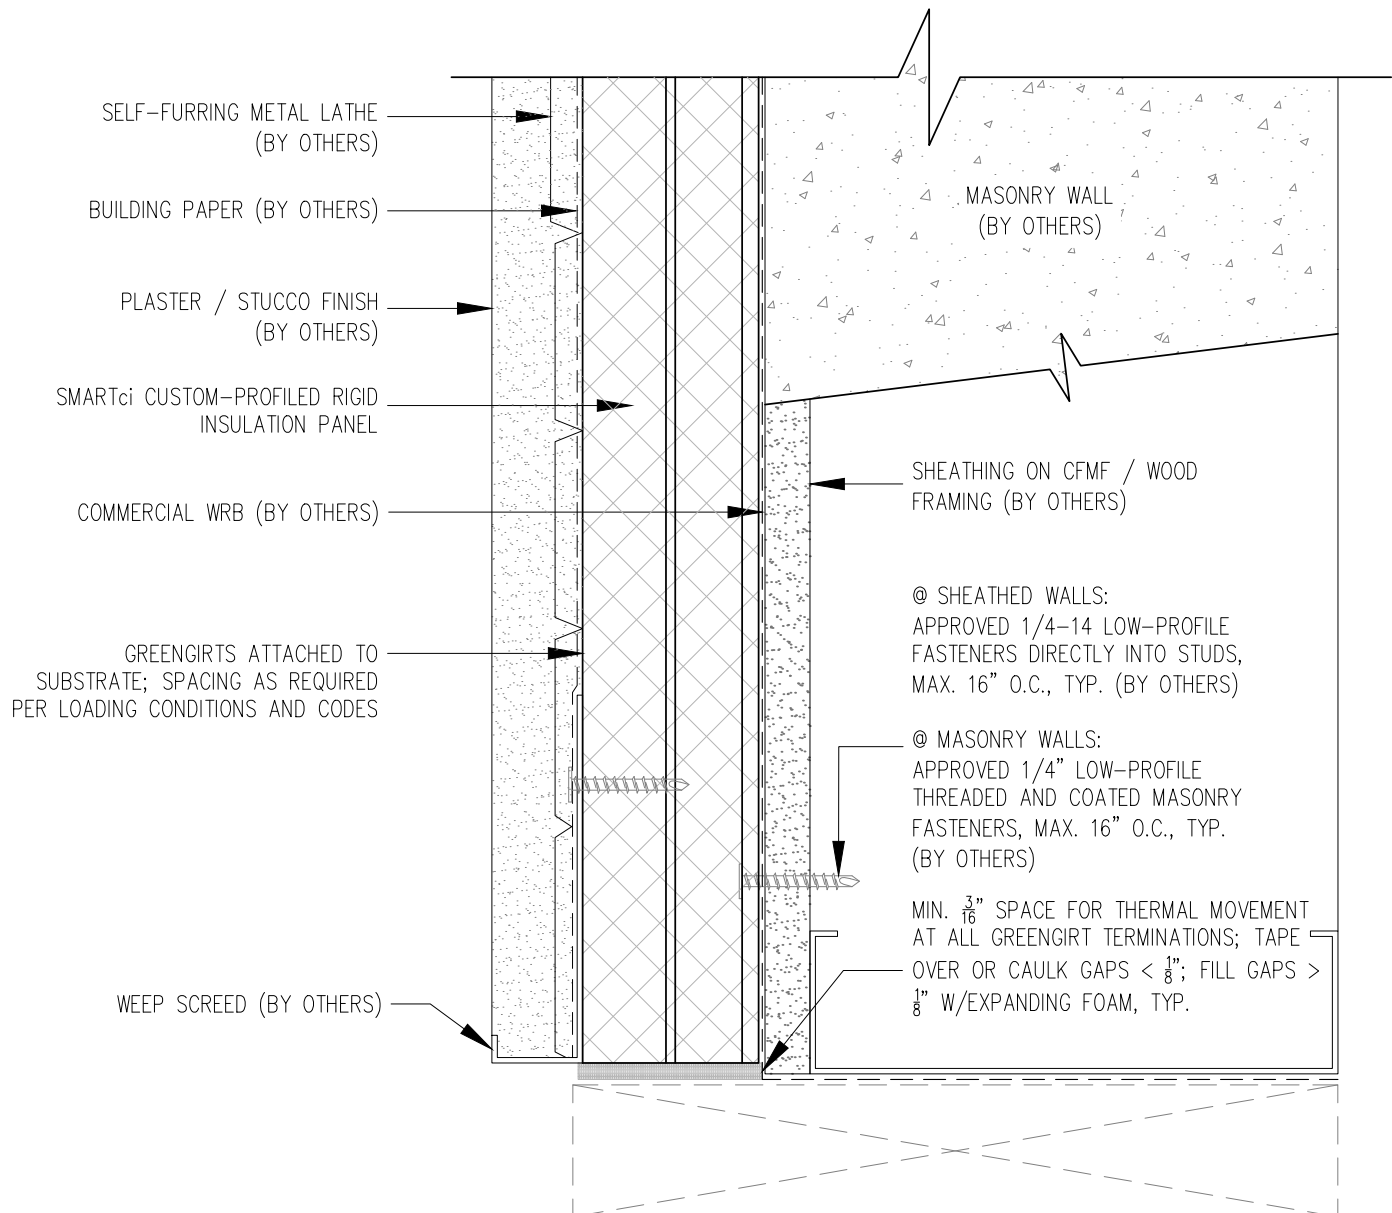

NOTE! GREENGIRTS AND CUSTOM-PROFILED POLYISO INSULATION PANELS ARE PROVIDED FOR THIS PROJECT AS THERMALLY-BROKEN, CONTINUOUS INSULATION ONLY. CUSTOMER TO PROVIDE AND INSTALL CONTINUOUS AIR/WATER AND WEATHER BARRIER SYSTEM PER SPECIFICATIONS AND MANUFACTURER'S DIRECTIONS. THIS INSTALLATION MAKES NO CLAIMS OR GUARANTEES ABOUT WEATHER TIGHTNESS, RESISTANCE OR PROTECTION.



SMARTci 2-IN-1 SYSTEM

www.greengirt.com

1 (269) 355-1818

SUBSTRATE: SHEATHING / MASONRY

CLADDING: STUCCO / PLASTER

SIMPLE-Z SIZE: 200


SMARTci™ RIGID INSULATION PANEL

DATE: 07-05-2016

GIRT ORIENTATION: VERTICAL

HEADER DETAIL

NOT TO SCALE

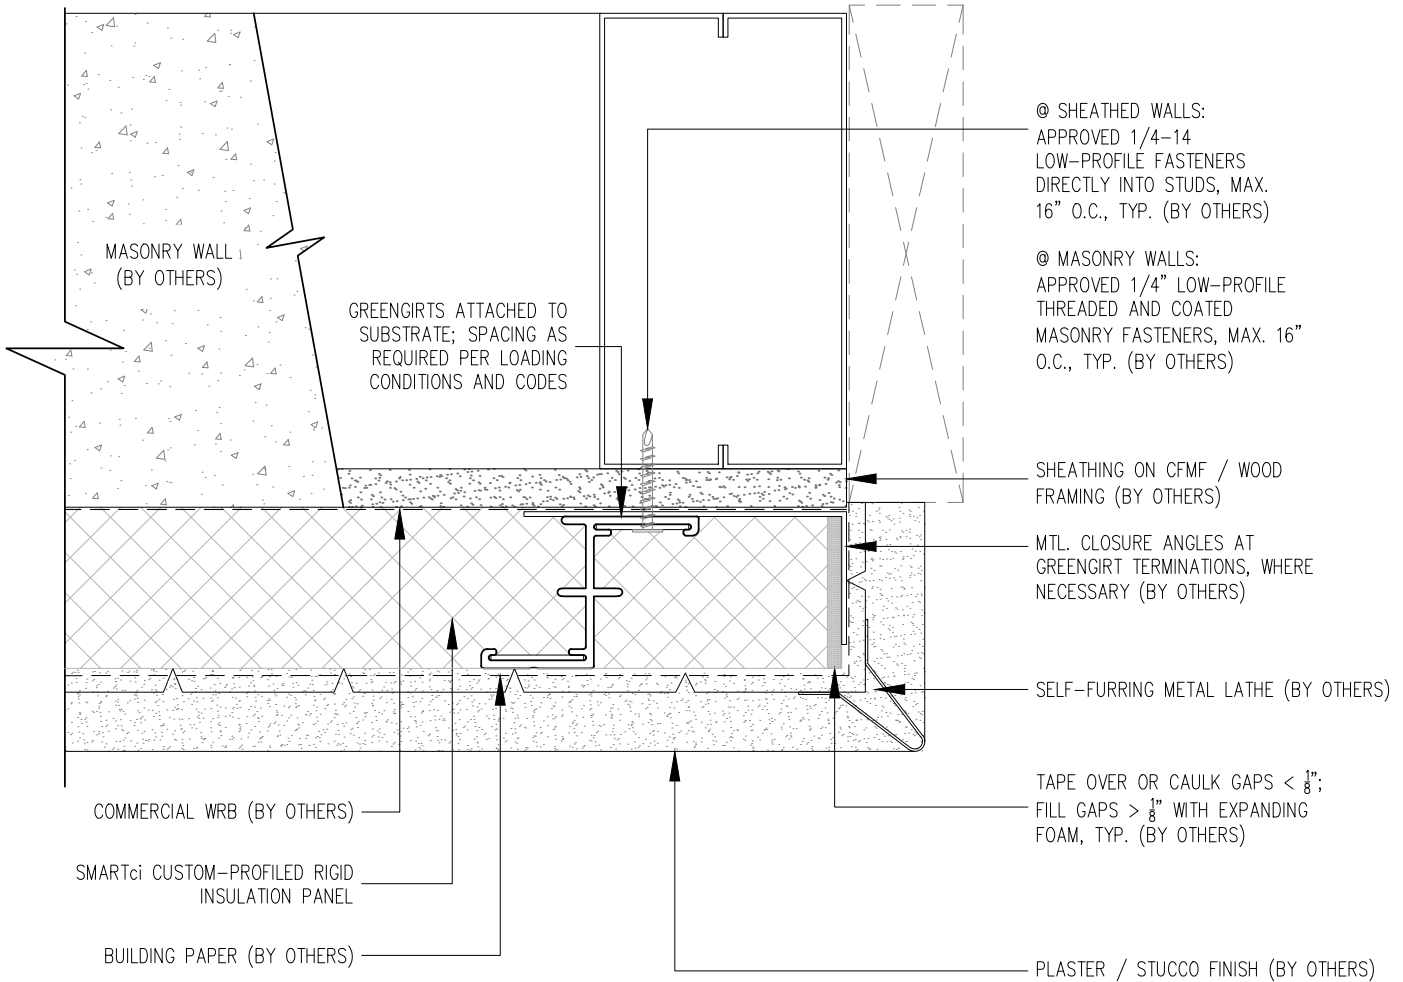

NOTE! GREENGIRTS AND CUSTOM-PROFILED POLYISO INSULATION PANELS ARE PROVIDED FOR THIS PROJECT AS THERMALLY-BROKEN, CONTINUOUS INSULATION ONLY. CUSTOMER TO PROVIDE AND INSTALL CONTINUOUS AIR/WATER AND WEATHER BARRIER SYSTEM PER SPECIFICATIONS AND MANUFACTURER'S DIRECTIONS. THIS INSTALLATION MAKES NO CLAIMS OR GUARANTEES ABOUT WEATHER TIGHTNESS, RESISTANCE OR PROTECTION.



SMARTci 2-IN-1 SYSTEM

www.greengirt.com

1 (269) 355-1818

SUBSTRATE: SHEATHING / MASONRY

CLADDING: STUCCO / PLASTER

SIMPLE-Z SIZE: 200


SMARTci™ RIGID INSULATION PANEL

DATE: 07-05-2016

GIRT ORIENTATION: VERTICAL

JAMB DETAIL

NOT TO SCALE

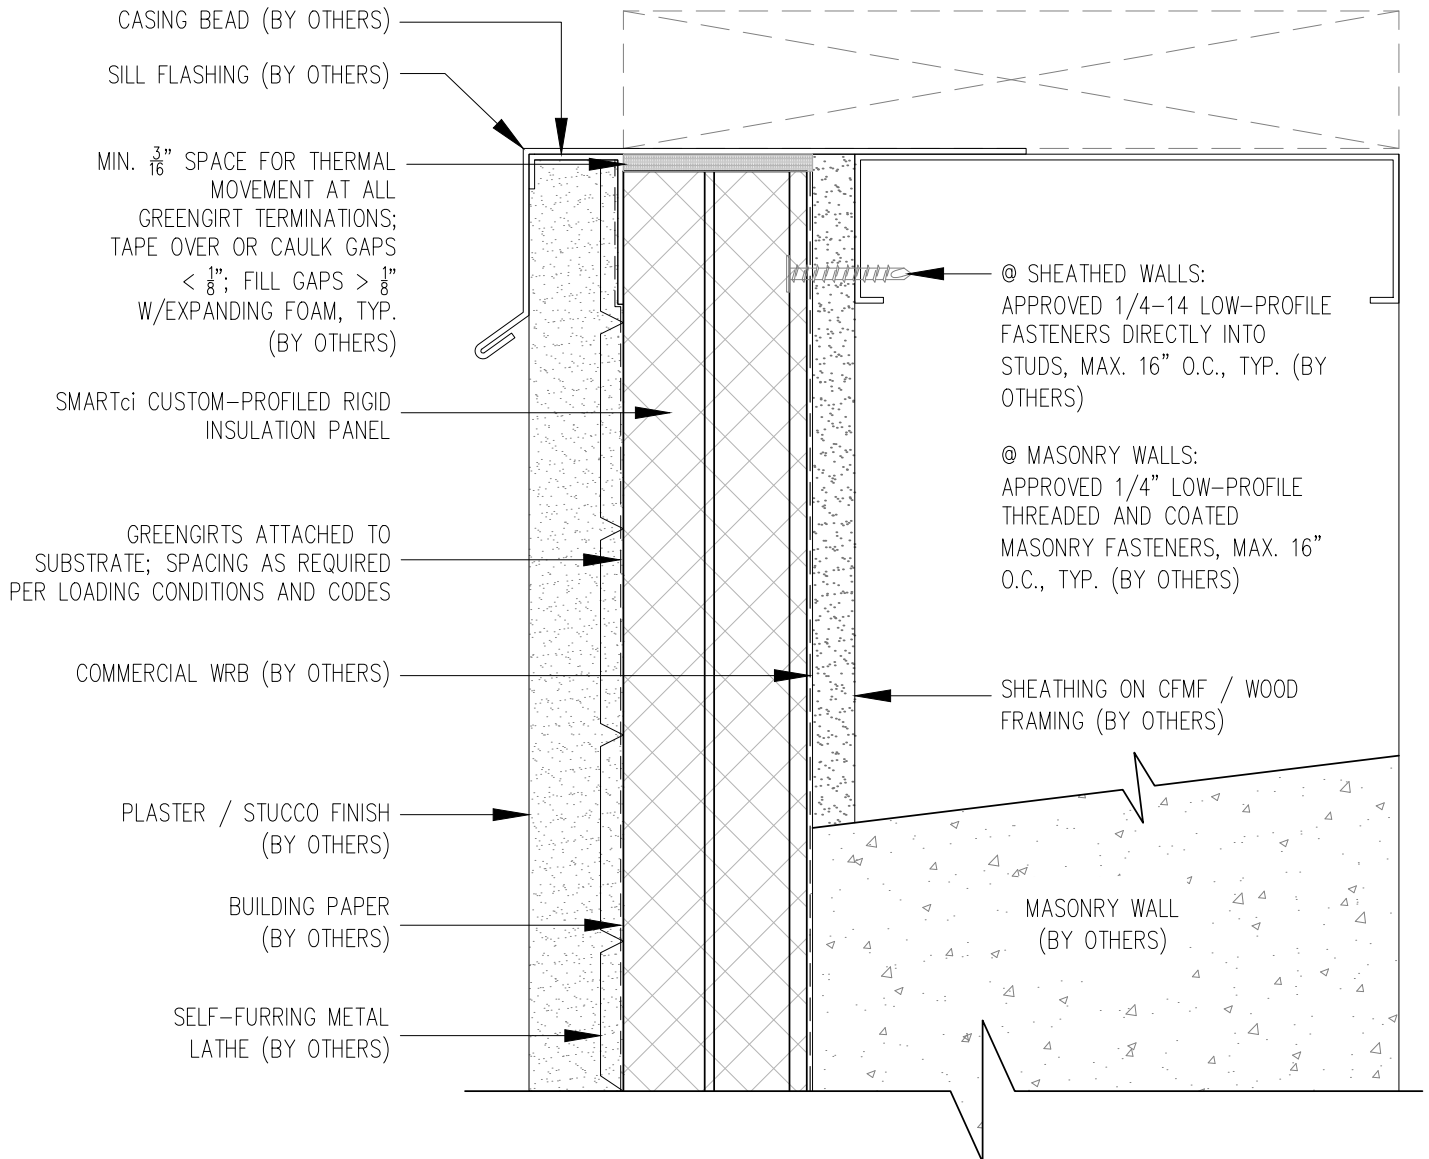

NOTE! GREENGIRTS AND CUSTOM-PROFILED POLYISO INSULATION PANELS ARE PROVIDED FOR THIS PROJECT AS THERMALLY-BROKEN, CONTINUOUS INSULATION ONLY. CUSTOMER TO PROVIDE AND INSTALL CONTINUOUS AIR/WATER AND WEATHER BARRIER SYSTEM PER SPECIFICATIONS AND MANUFACTURER'S DIRECTIONS. THIS INSTALLATION MAKES NO CLAIMS OR GUARANTEES ABOUT WEATHER TIGHTNESS, RESISTANCE OR PROTECTION.



SMARTci 2-IN-1 SYSTEM

www.greengirt.com

1 (269) 355-1818

SUBSTRATE: SHEATHING / MASONRY

CLADDING: STUCCO / PLASTER

SIMPLE-Z SIZE: 200


SMARTci™ RIGID INSULATION PANEL

DATE: 07-05-2016

GIRT ORIENTATION: VERTICAL

SILL DETAIL

NOT TO SCALE

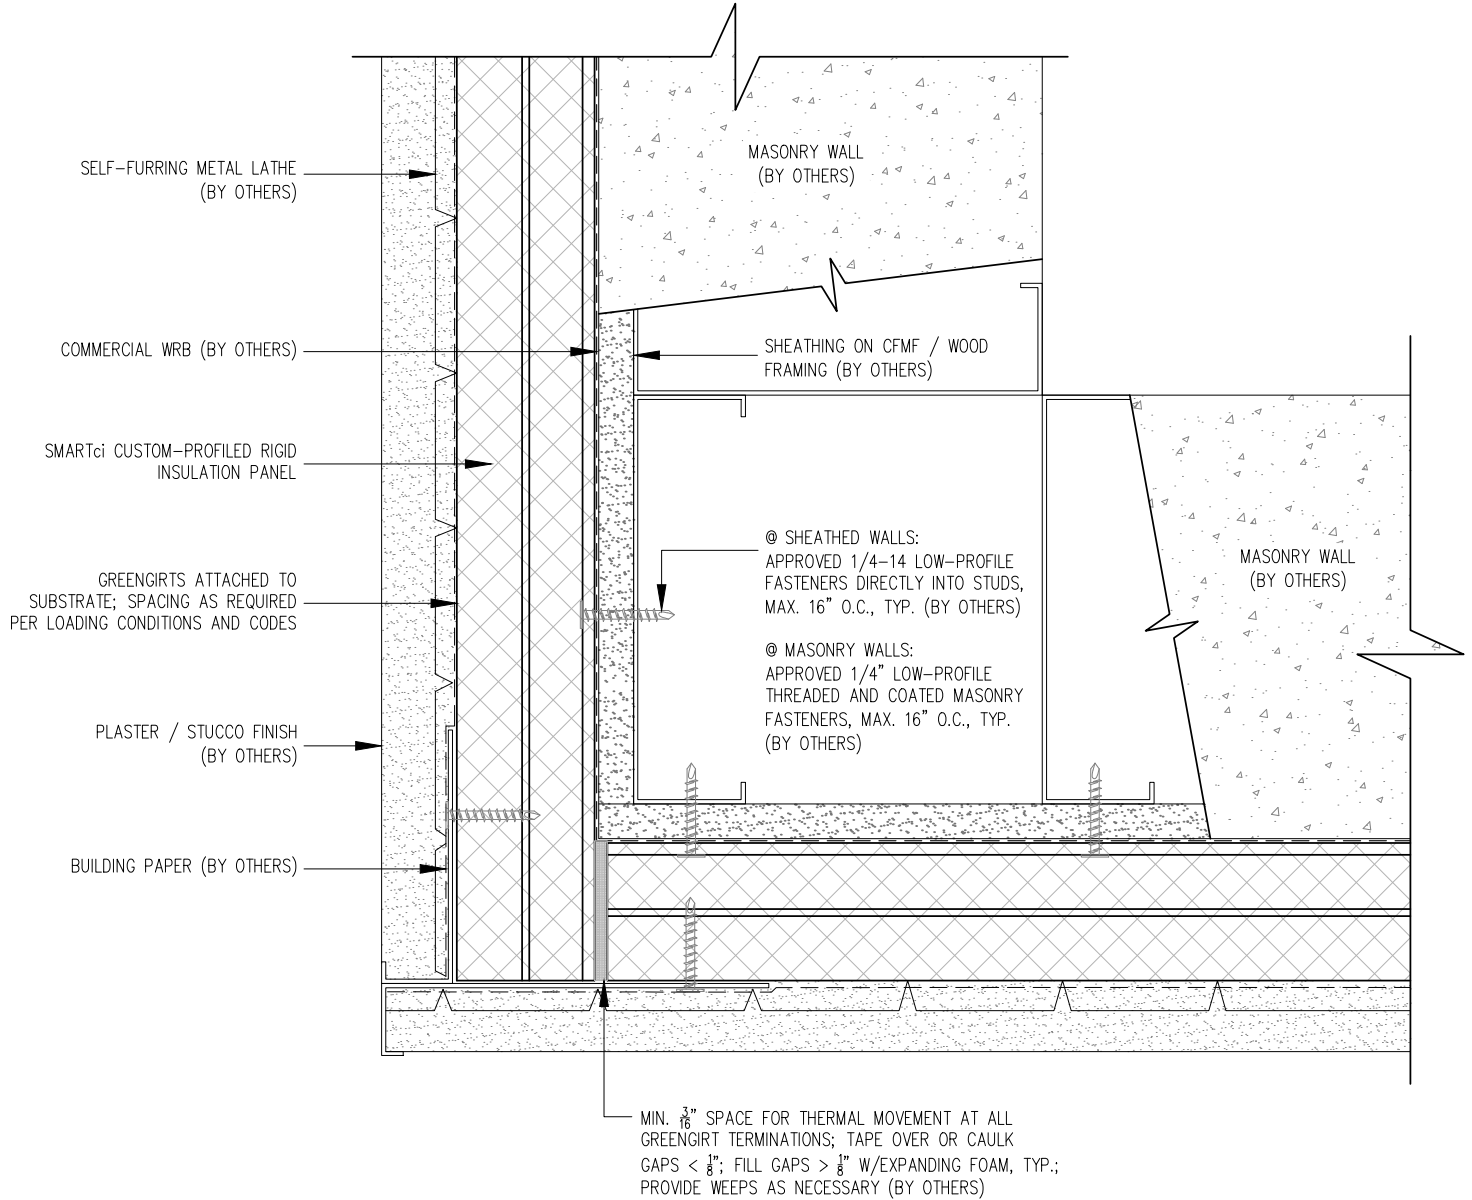

NOTE! GREENGIRTS AND CUSTOM-PROFILED POLYISO INSULATION PANELS ARE PROVIDED FOR THIS PROJECT AS THERMALLY-BROKEN, CONTINUOUS INSULATION ONLY. CUSTOMER TO PROVIDE AND INSTALL CONTINUOUS AIR/WATER AND WEATHER BARRIER SYSTEM PER SPECIFICATIONS AND MANUFACTURER'S DIRECTIONS. THIS INSTALLATION MAKES NO CLAIMS OR GUARANTEES ABOUT WEATHER TIGHTNESS, RESISTANCE OR PROTECTION.



SMARTci 2-IN-1 SYSTEM

www.greengirt.com

1 (269) 355-1818

SUBSTRATE: SHEATHING / MASONRY

CLADDING: STUCCO / PLASTER

SIMPLE-Z SIZE: 200


SMARTci™ RIGID INSULATION PANEL

DATE: 07-05-2016

GIRT ORIENTATION: VERTICAL

OUTSIDE SOFFIT DETAIL-1

NOT TO SCALE

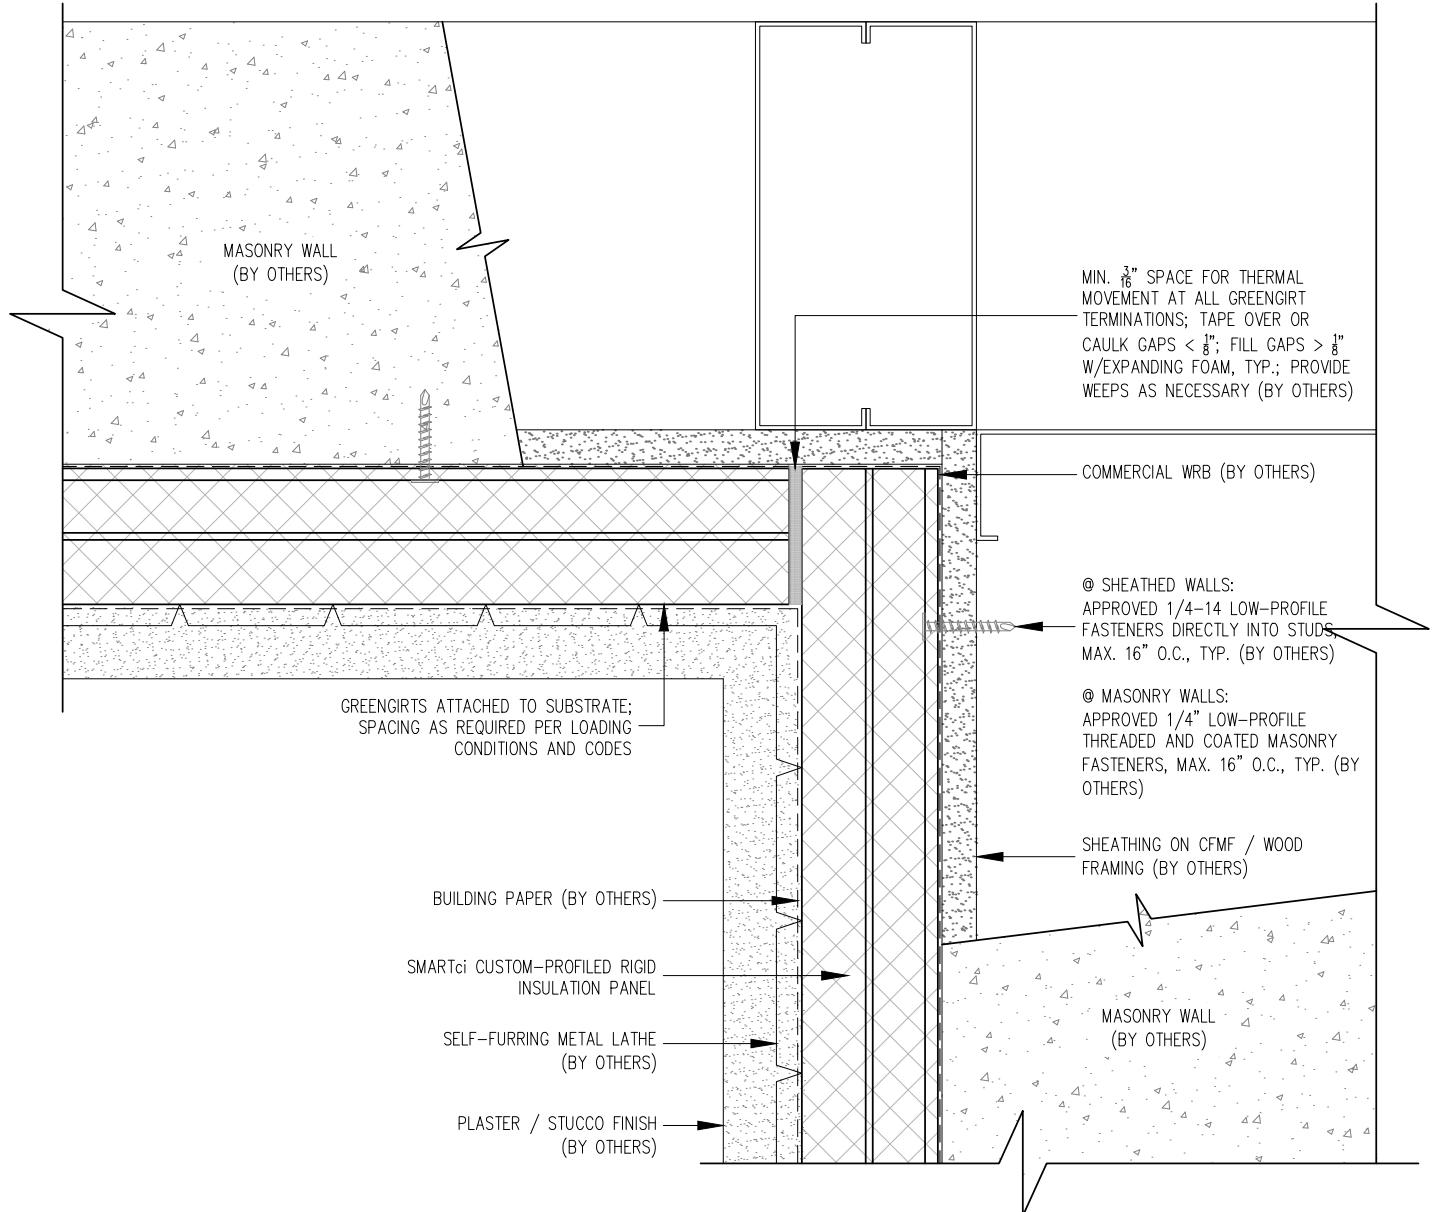

NOTE! GREENGIRTS AND CUSTOM-PROFILED POLYISO INSULATION PANELS ARE PROVIDED FOR THIS PROJECT AS THERMALLY-BROKEN, CONTINUOUS INSULATION ONLY. CUSTOMER TO PROVIDE AND INSTALL CONTINUOUS AIR/WATER AND WEATHER BARRIER SYSTEM PER SPECIFICATIONS AND MANUFACTURER'S DIRECTIONS. THIS INSTALLATION MAKES NO CLAIMS OR GUARANTEES ABOUT WEATHER TIGHTNESS, RESISTANCE OR PROTECTION.



SMARTci 2-IN-1 SYSTEM

www.greengirt.com

1 (269) 355-1818

SUBSTRATE: SHEATHING / MASONRY

CLADDING: STUCCO / PLASTER

SIMPLE-Z SIZE: 200


SMARTci™ RIGID INSULATION PANEL

DATE: 07-05-2016

GIRT ORIENTATION: VERTICAL

INSIDE SOFFIT DETAIL-1

NOT TO SCALE

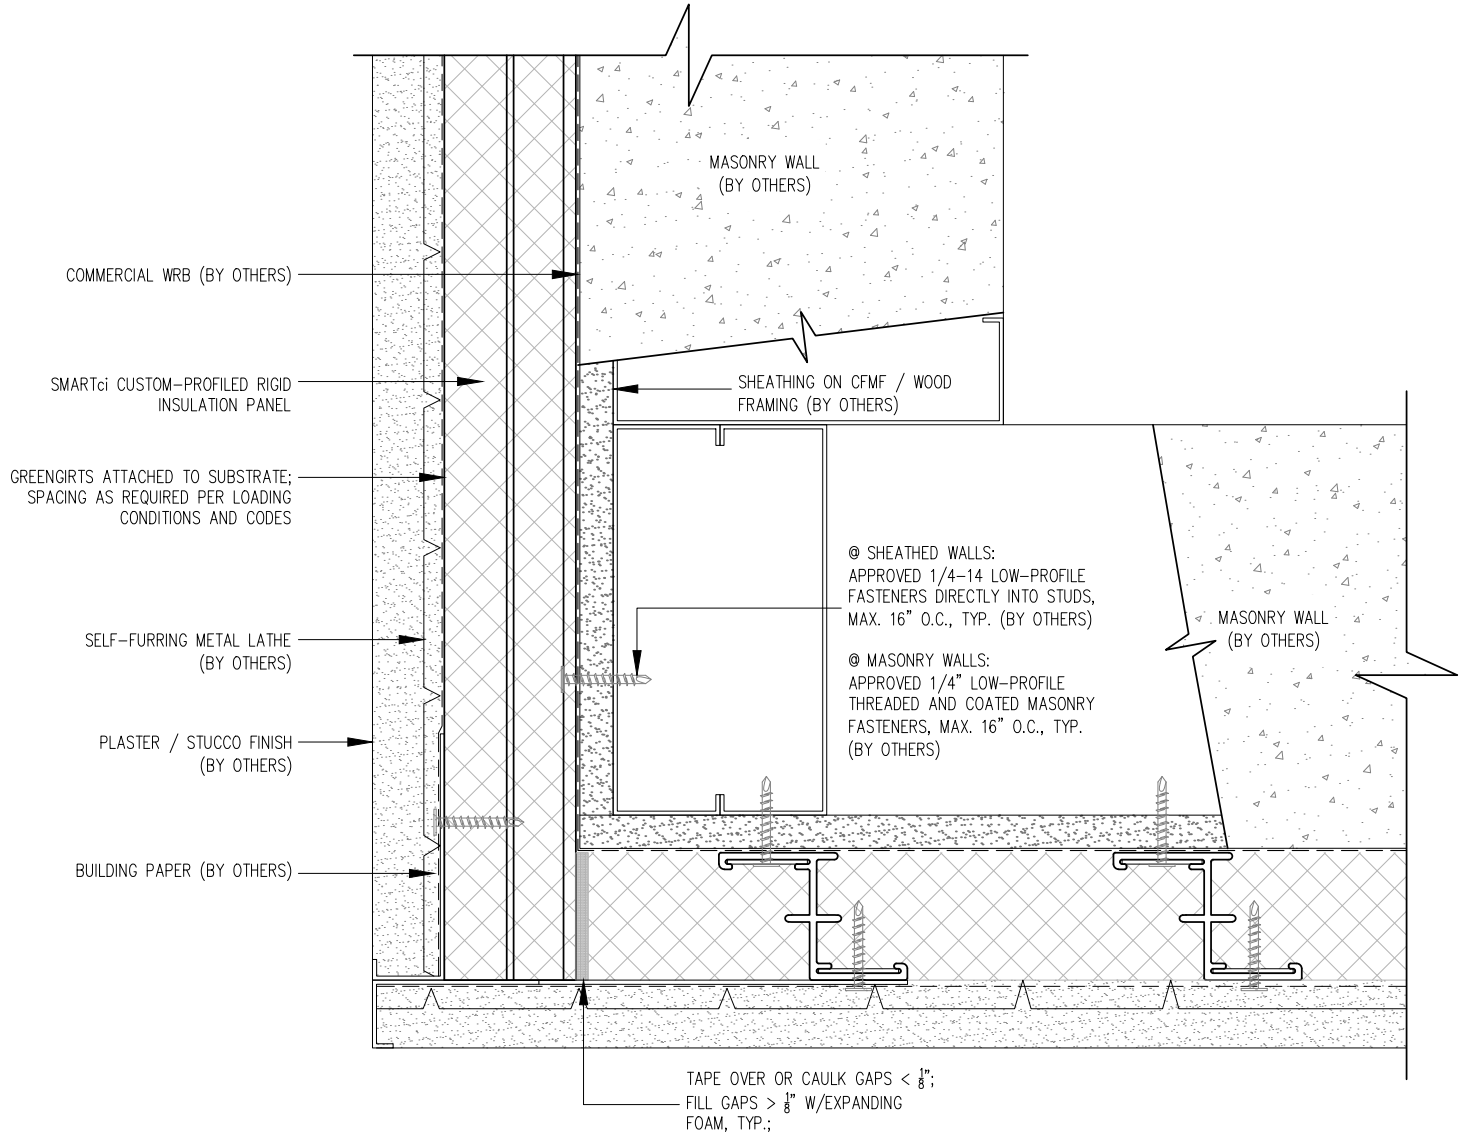

NOTE! GREENGIRTS AND CUSTOM-PROFILED POLYISO INSULATION PANELS ARE PROVIDED FOR THIS PROJECT AS THERMALLY-BROKEN, CONTINUOUS INSULATION ONLY. CUSTOMER TO PROVIDE AND INSTALL CONTINUOUS AIR/WATER AND WEATHER BARRIER SYSTEM PER SPECIFICATIONS AND MANUFACTURER'S DIRECTIONS. THIS INSTALLATION MAKES NO CLAIMS OR GUARANTEES ABOUT WEATHER TIGHTNESS, RESISTANCE OR PROTECTION.



SMARTci 2-IN-1 SYSTEM

www.greengirt.com

1 (269) 355-1818

SUBSTRATE: SHEATHING / MASONRY

CLADDING: STUCCO / PLASTER

SIMPLE-Z SIZE: 200


SMARTci™ RIGID INSULATION PANEL

DATE: 07-05-2016

GIRT ORIENTATION: VERTICAL

OUTSIDE SOFFIT DETAIL-2

NOT TO SCALE

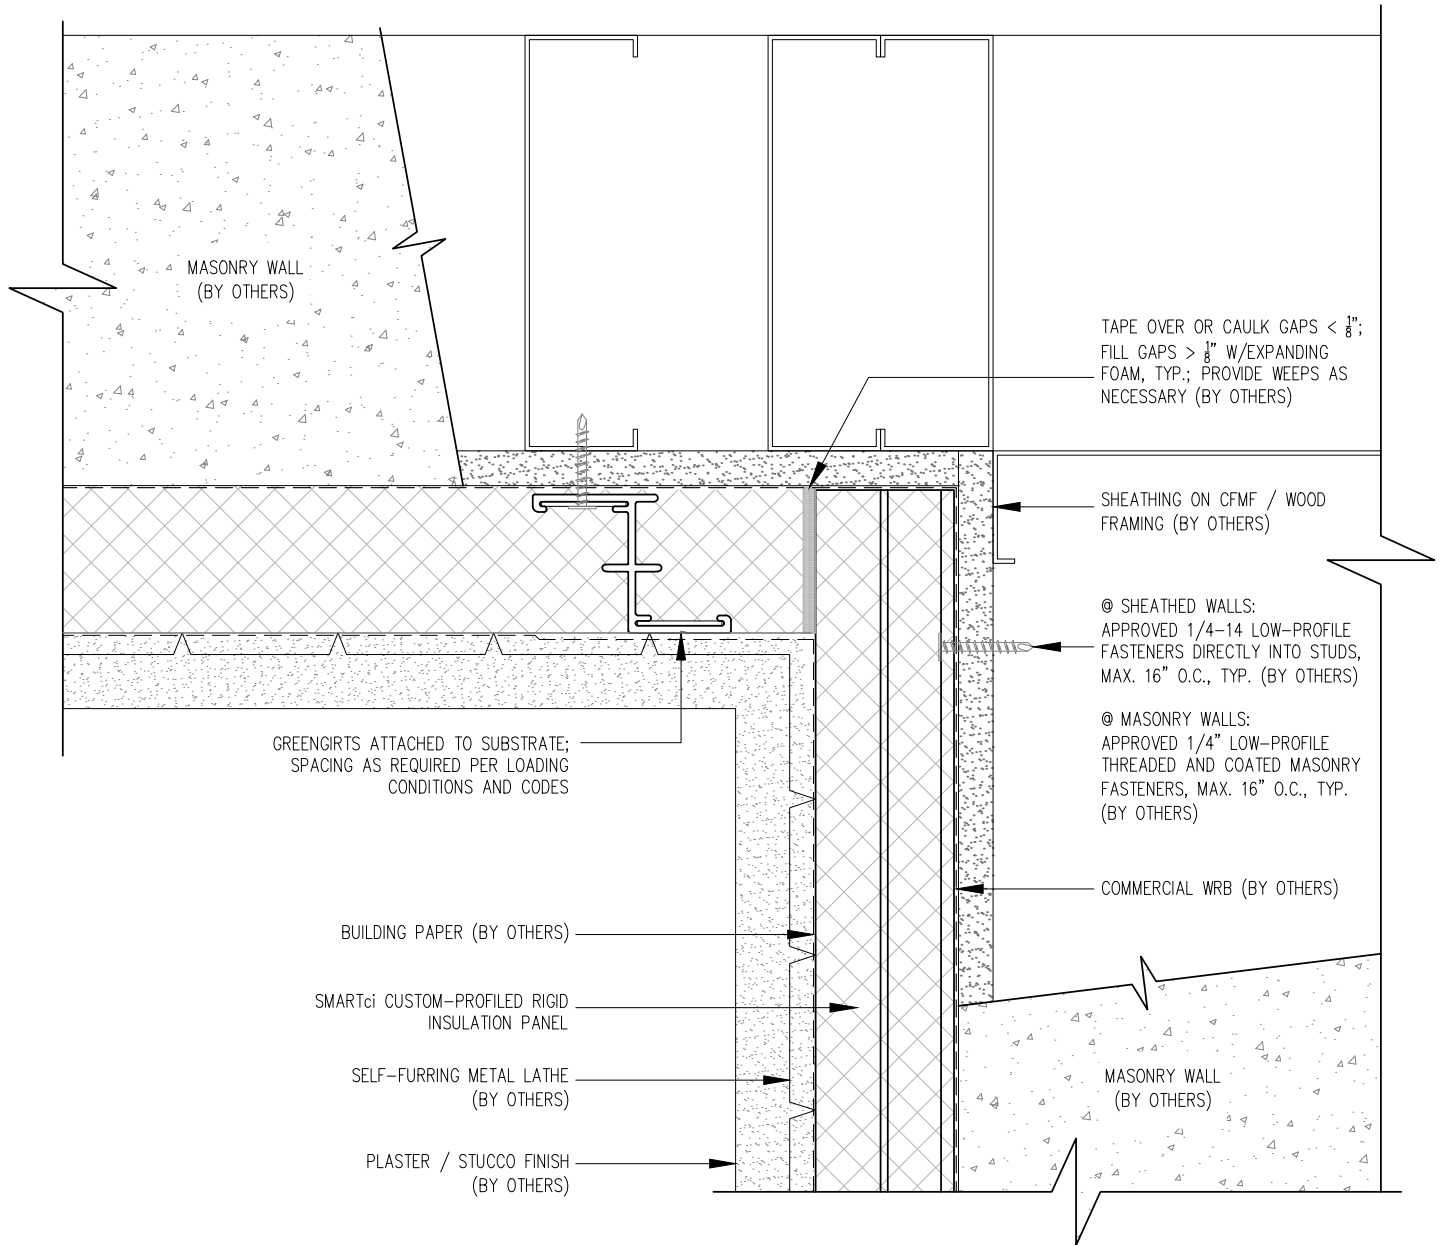

NOTE! GREENGIRTS AND CUSTOM-PROFILED POLYISO INSULATION PANELS ARE PROVIDED FOR THIS PROJECT AS THERMALLY-BROKEN, CONTINUOUS INSULATION ONLY. CUSTOMER TO PROVIDE AND INSTALL CONTINUOUS AIR/WATER AND WEATHER BARRIER SYSTEM PER SPECIFICATIONS AND MANUFACTURER'S DIRECTIONS. THIS INSTALLATION MAKES NO CLAIMS OR GUARANTEES ABOUT WEATHER TIGHTNESS, RESISTANCE OR PROTECTION.



SMARTci 2-IN-1 SYSTEM

www.greengirt.com

1 (269) 355-1818

SUBSTRATE: SHEATHING / MASONRY

CLADDING: STUCCO / PLASTER

SIMPLE-Z SIZE: 200

SMARTci™ RIGID INSULATION PANEL

DATE: 07-05-2016

GIRT ORIENTATION: VERTICAL

INSIDE SOFFIT DETAIL-2

NOT TO SCALE