

NOTE! GREENGIRTS AND CUSTOM-PROFILED RIGID INSULATION PANELS ARE PROVIDED FOR THIS PROJECT AS THERMALLY-BROKEN, CONTINUOUS INSULATION ONLY. CUSTOMER TO PROVIDE AND INSTALL CONTINUOUS AIR/WATER AND WEATHER BARRIER SYSTEM PER SPECIFICATIONS AND MANUFACTURER'S DIRECTIONS. THIS INSTALLATION MAKES NO CLAIMS OR GUARANTEES ABOUT WEATHER TIGHTNESS, RESISTANCE OR PROTECTION.



### SMARTci 2-IN-1 System

[www.greengirt.com](http://www.greengirt.com)

1 (269) 355-1818

SUBSTRATE: SHEATHING / MASONRY

CLADDING: STUCCO/PLASTER

SIMPLE-Z SIZE: 200


SMARTci™ RIGID INSULATION PANEL

DATE: 09-01-16

GIRT DIRECTION: HORIZONTAL

## WALL SECTION

NOT TO SCALE

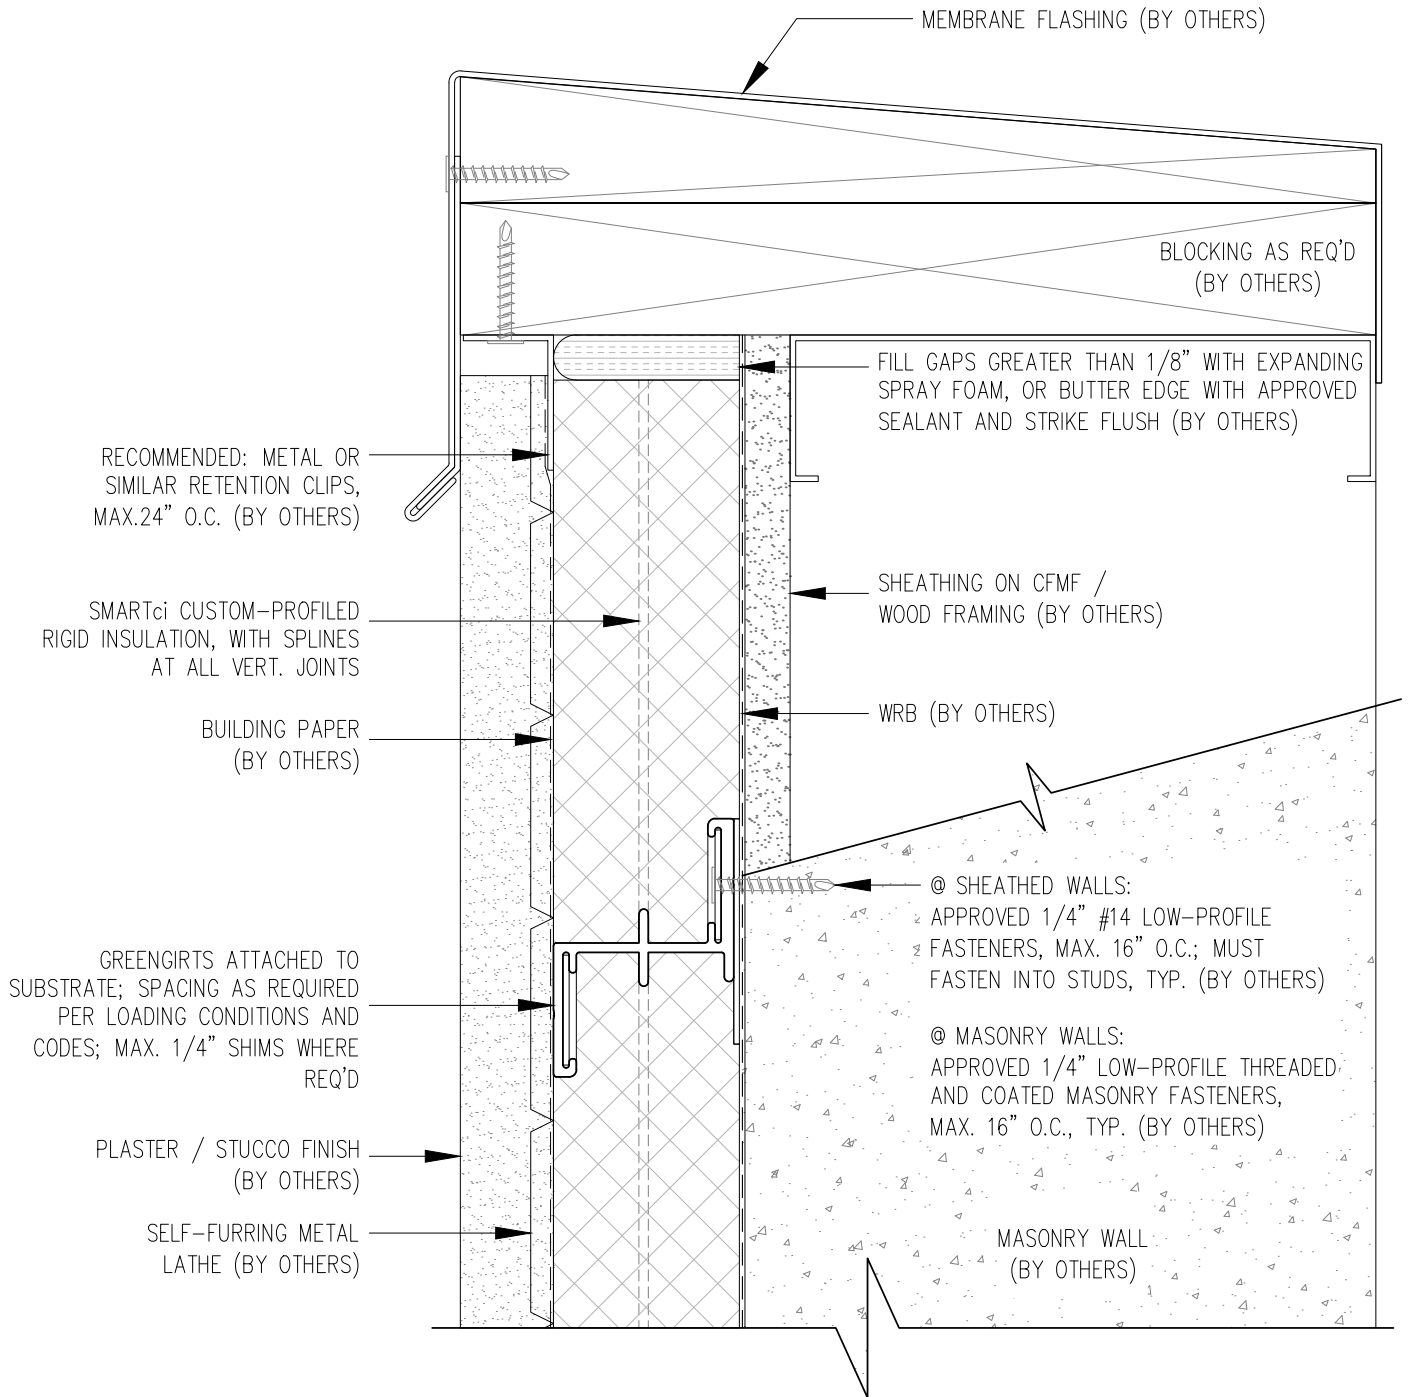

NOTE! GREENGIRTS AND CUSTOM-PROFILED RIGID INSULATION PANELS ARE PROVIDED FOR THIS PROJECT AS THERMALLY-BROKEN, CONTINUOUS INSULATION ONLY. CUSTOMER TO PROVIDE AND INSTALL CONTINUOUS AIR/WATER AND WEATHER BARRIER SYSTEM PER SPECIFICATIONS AND MANUFACTURER'S DIRECTIONS. THIS INSTALLATION MAKES NO CLAIMS OR GUARANTEES ABOUT WEATHER TIGHTNESS, RESISTANCE OR PROTECTION.



## SMARTci 2-IN-1 System

[www.greengirt.com](http://www.greengirt.com)

1 (269) 355-1818

SUBSTRATE: SHEATHING / MASONRY

CLADDING: STUCCO/PLASTER

SIMPLE-Z SIZE: 200


SMARTci™ RIGID INSULATION PANEL

DATE: 09-01-16

GIRT DIRECTION: HORIZONTAL

## PARAPET DETAIL

NOT TO SCALE

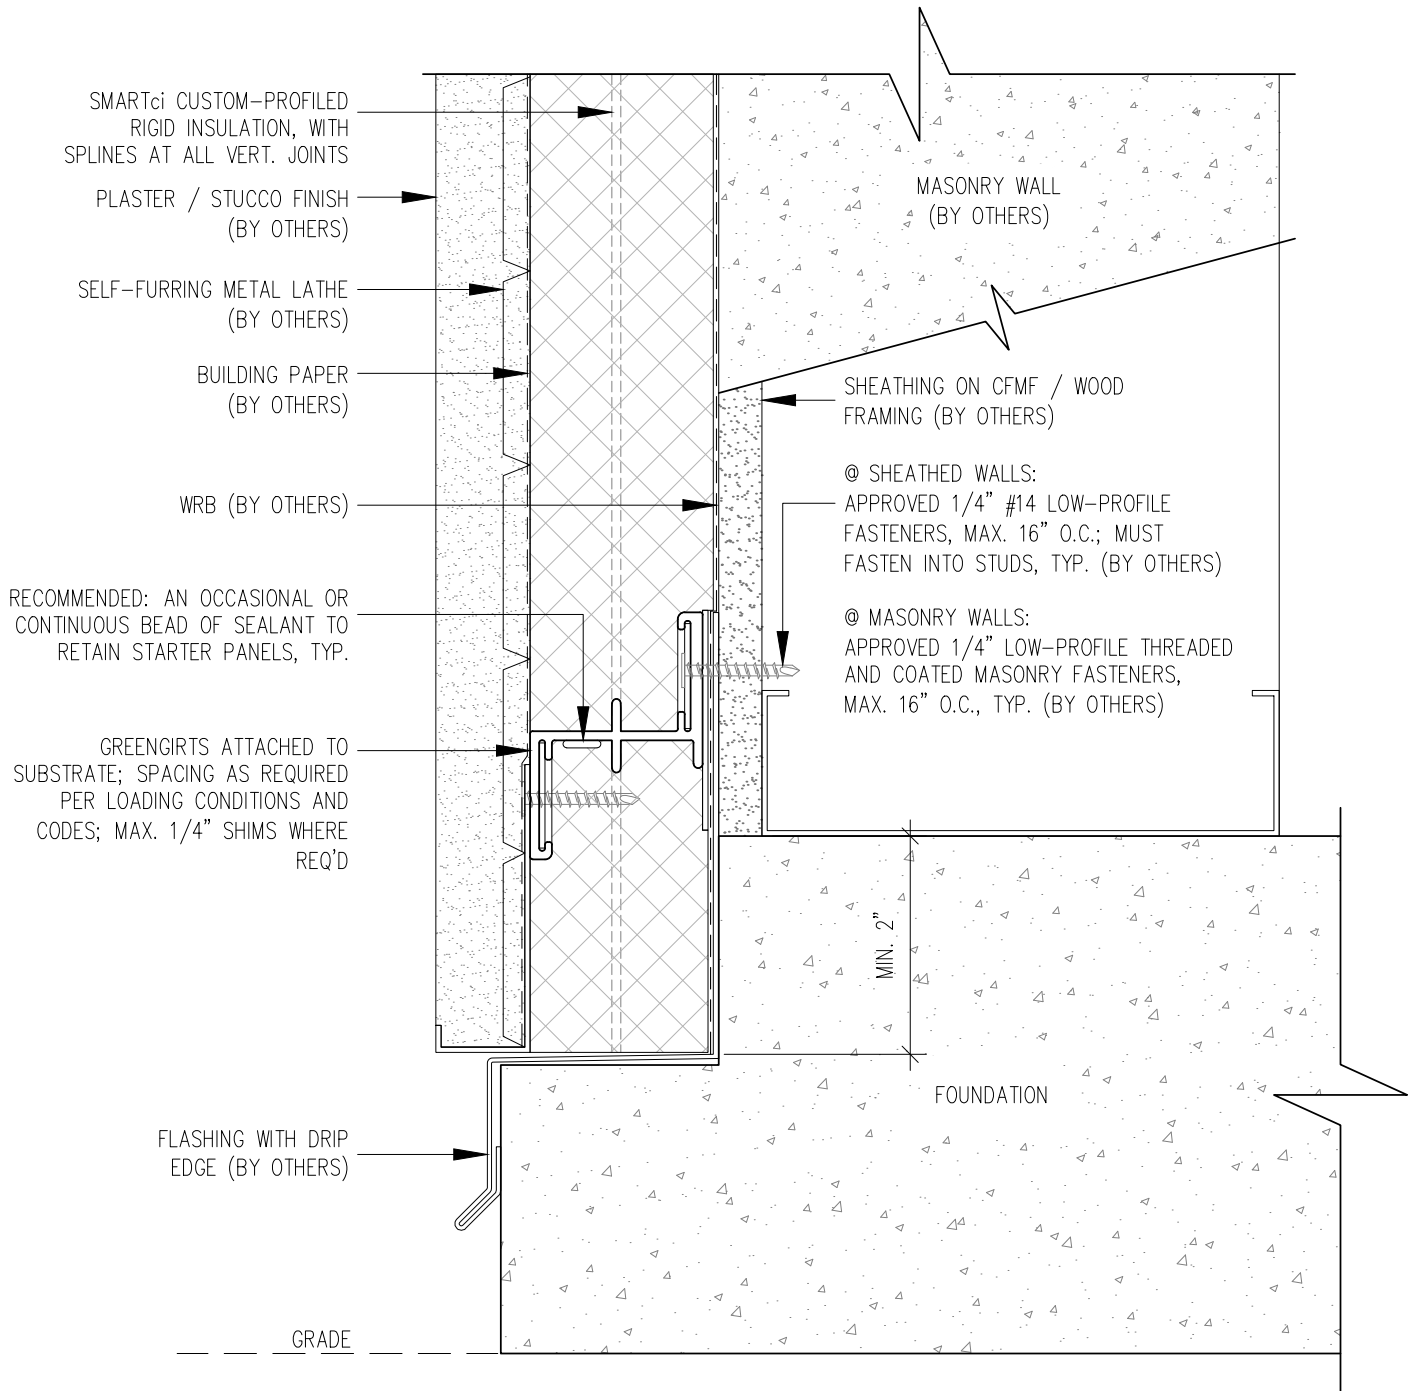

NOTE! GREENGIRTS AND CUSTOM-PROFILED RIGID INSULATION PANELS ARE PROVIDED FOR THIS PROJECT AS THERMALLY-BROKEN, CONTINUOUS INSULATION ONLY. CUSTOMER TO PROVIDE AND INSTALL CONTINUOUS AIR/WATER AND WEATHER BARRIER SYSTEM PER SPECIFICATIONS AND MANUFACTURER'S DIRECTIONS. THIS INSTALLATION MAKES NO CLAIMS OR GUARANTEES ABOUT WEATHER TIGHTNESS, RESISTANCE OR PROTECTION.



## SMARTci 2-IN-1 System

[www.greengirt.com](http://www.greengirt.com)

1 (269) 355-1818

SUBSTRATE: SHEATHING / MASONRY

CLADDING: STUCCO/PLASTER

SIMPLE-Z SIZE: 200


SMARTci™ RIGID INSULATION PANEL

DATE: 09-01-16

GIRT DIRECTION: HORIZONTAL

# FOUNDATION NOTCH DETAIL

NOT TO SCALE

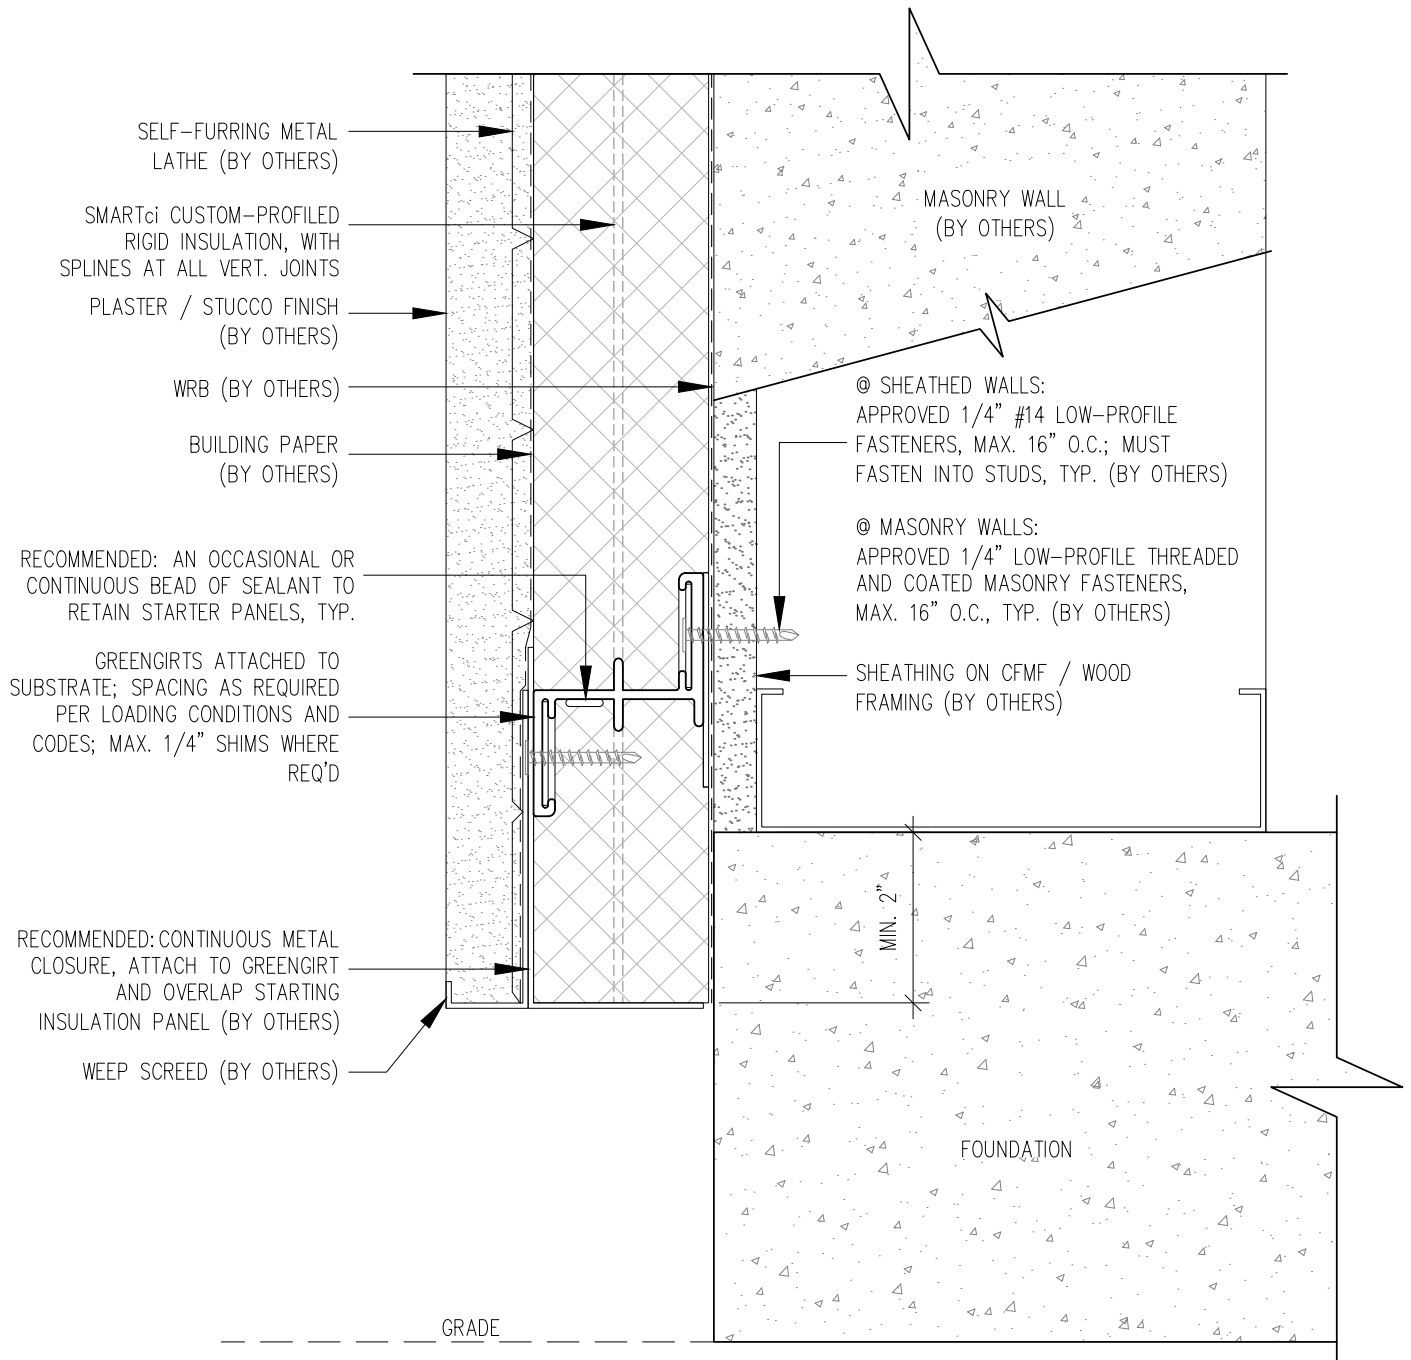

NOTE! GREENGIRTS AND CUSTOM-PROFILED RIGID INSULATION PANELS ARE PROVIDED FOR THIS PROJECT AS THERMALLY-BROKEN, CONTINUOUS INSULATION ONLY. CUSTOMER TO PROVIDE AND INSTALL CONTINUOUS AIR/WATER AND WEATHER BARRIER SYSTEM PER SPECIFICATIONS AND MANUFACTURER'S DIRECTIONS. THIS INSTALLATION MAKES NO CLAIMS OR GUARANTEES ABOUT WEATHER TIGHTNESS, RESISTANCE OR PROTECTION.



## SMARTci 2-IN-1 System

[www.greengirt.com](http://www.greengirt.com)

1 (269) 355-1818

SUBSTRATE: SHEATHING / MASONRY

CLADDING: STUCCO/PLASTER

SIMPLE-Z SIZE: 200


SMARTci™ RIGID INSULATION PANEL

DATE: 09-01-16

GIRT DIRECTION: HORIZONTAL

# FOUNDATION FLUSH DETAIL

NOT TO SCALE

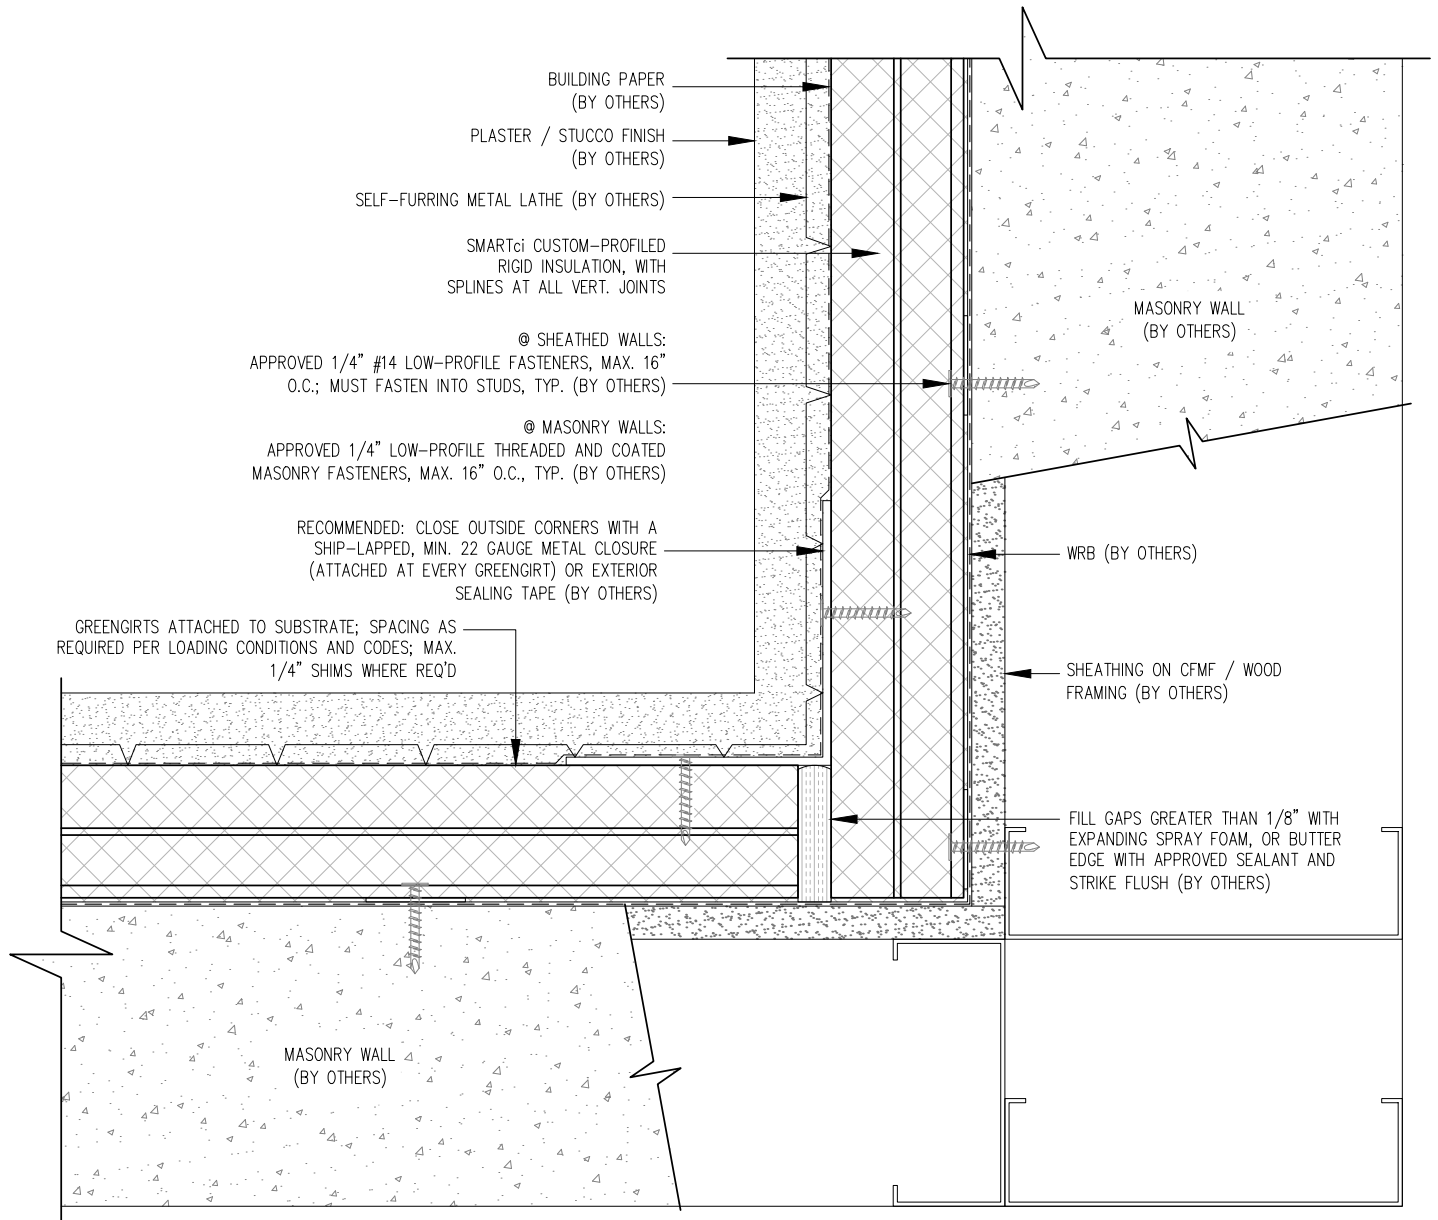

NOTE! GREENGIRTS AND CUSTOM-PROFILED RIGID INSULATION PANELS ARE PROVIDED FOR THIS PROJECT AS THERMALLY-BROKEN, CONTINUOUS INSULATION ONLY. CUSTOMER TO PROVIDE AND INSTALL CONTINUOUS AIR/WATER AND WEATHER BARRIER SYSTEM PER SPECIFICATIONS AND MANUFACTURER'S DIRECTIONS. THIS INSTALLATION MAKES NO CLAIMS OR GUARANTEES ABOUT WEATHER TIGHTNESS, RESISTANCE OR PROTECTION.



### SMARTci 2-IN-1 System

[www.greengirt.com](http://www.greengirt.com)

1 (269) 355-1818

SUBSTRATE: SHEATHING / MASONRY

CLADDING: STUCCO/PLASTER

SIMPLE-Z SIZE: 200


SMARTci™ RIGID INSULATION PANEL

DATE: 09-01-16

GIRT DIRECTION: HORIZONTAL

## INSIDE CORNER DETAIL

NOT TO SCALE

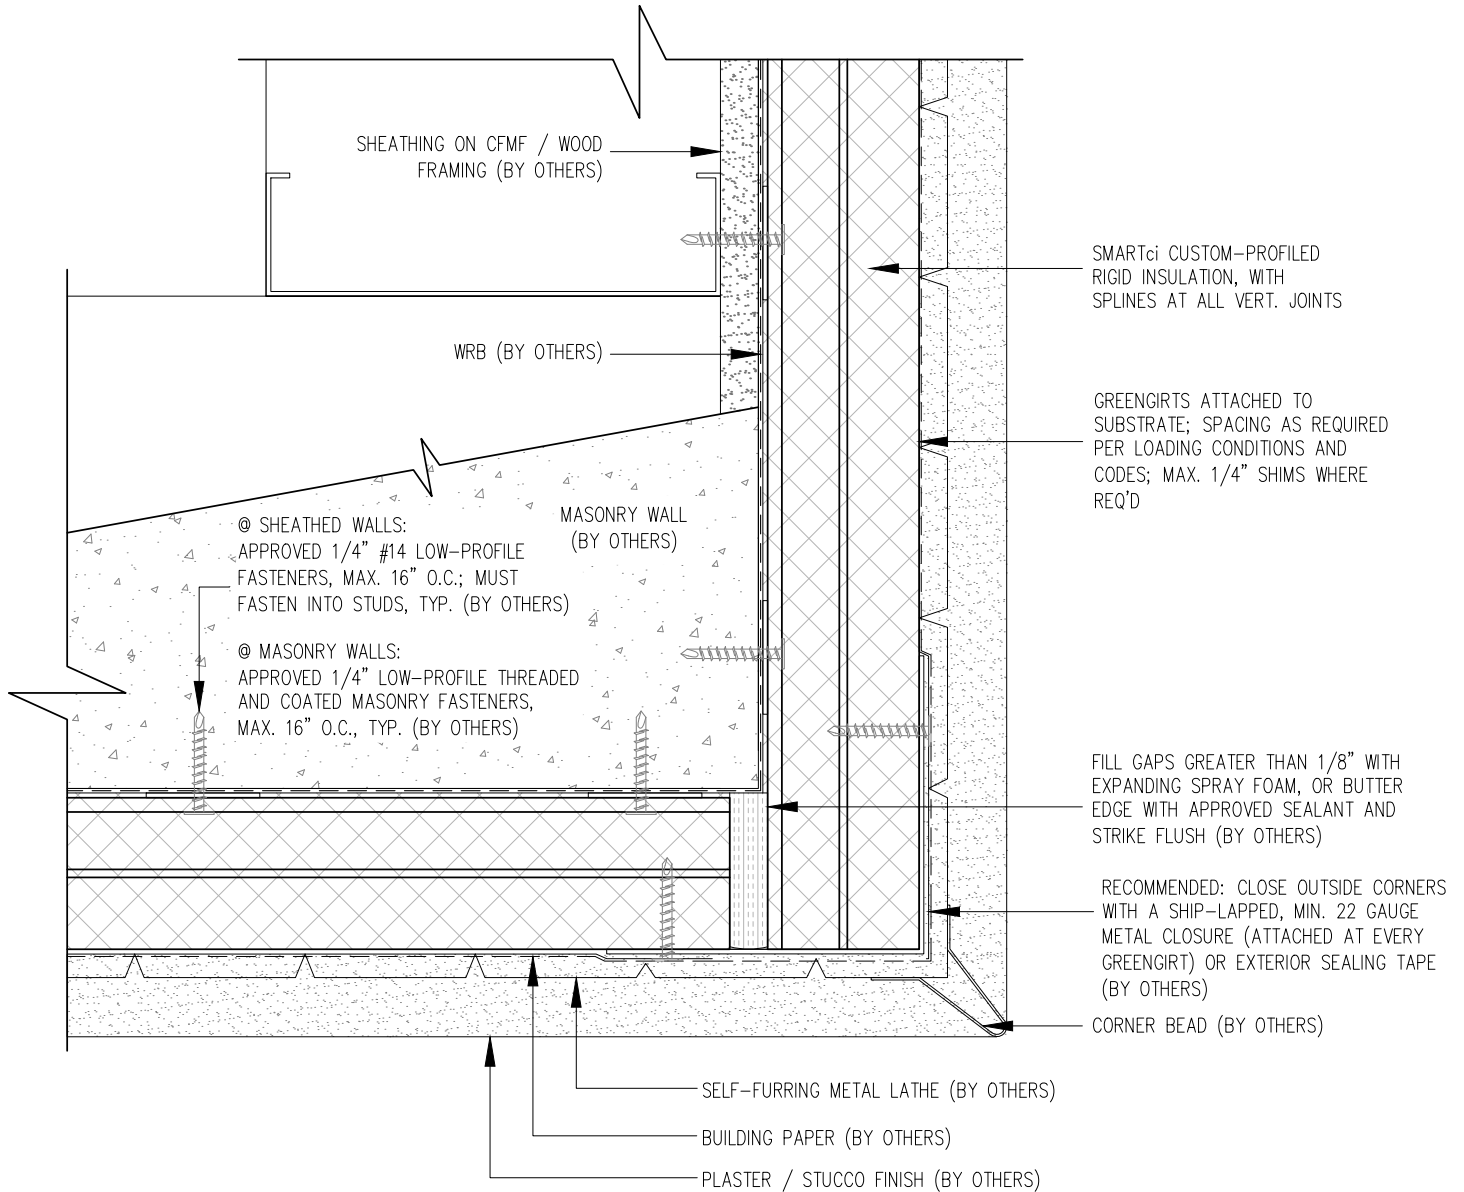

NOTE! GREENGIRTS AND CUSTOM-PROFILED RIGID INSULATION PANELS ARE PROVIDED FOR THIS PROJECT AS  
THERMALLY-BROKEN, CONTINUOUS INSULATION ONLY. CUSTOMER TO PROVIDE AND INSTALL CONTINUOUS  
AIR/WATER AND WEATHER BARRIER SYSTEM PER SPECIFICATIONS AND MANUFACTURER'S DIRECTIONS. THIS  
INSTALLATION MAKES NO CLAIMS OR GUARANTEES ABOUT WEATHER TIGHTNESS, RESISTANCE OR PROTECTION.



### SMARTci 2-IN-1 System

[www.greengirt.com](http://www.greengirt.com)

1 (269) 355-1818

SUBSTRATE: SHEATHING / MASONRY

CLADDING: STUCCO/PLASTER

SIMPLE-Z SIZE: 200


SMARTci™ RIGID INSULATION PANEL

DATE: 09-01-16

GIRT DIRECTION: HORIZONTAL

## OUTSIDE CORNER DETAIL

NOT TO SCALE

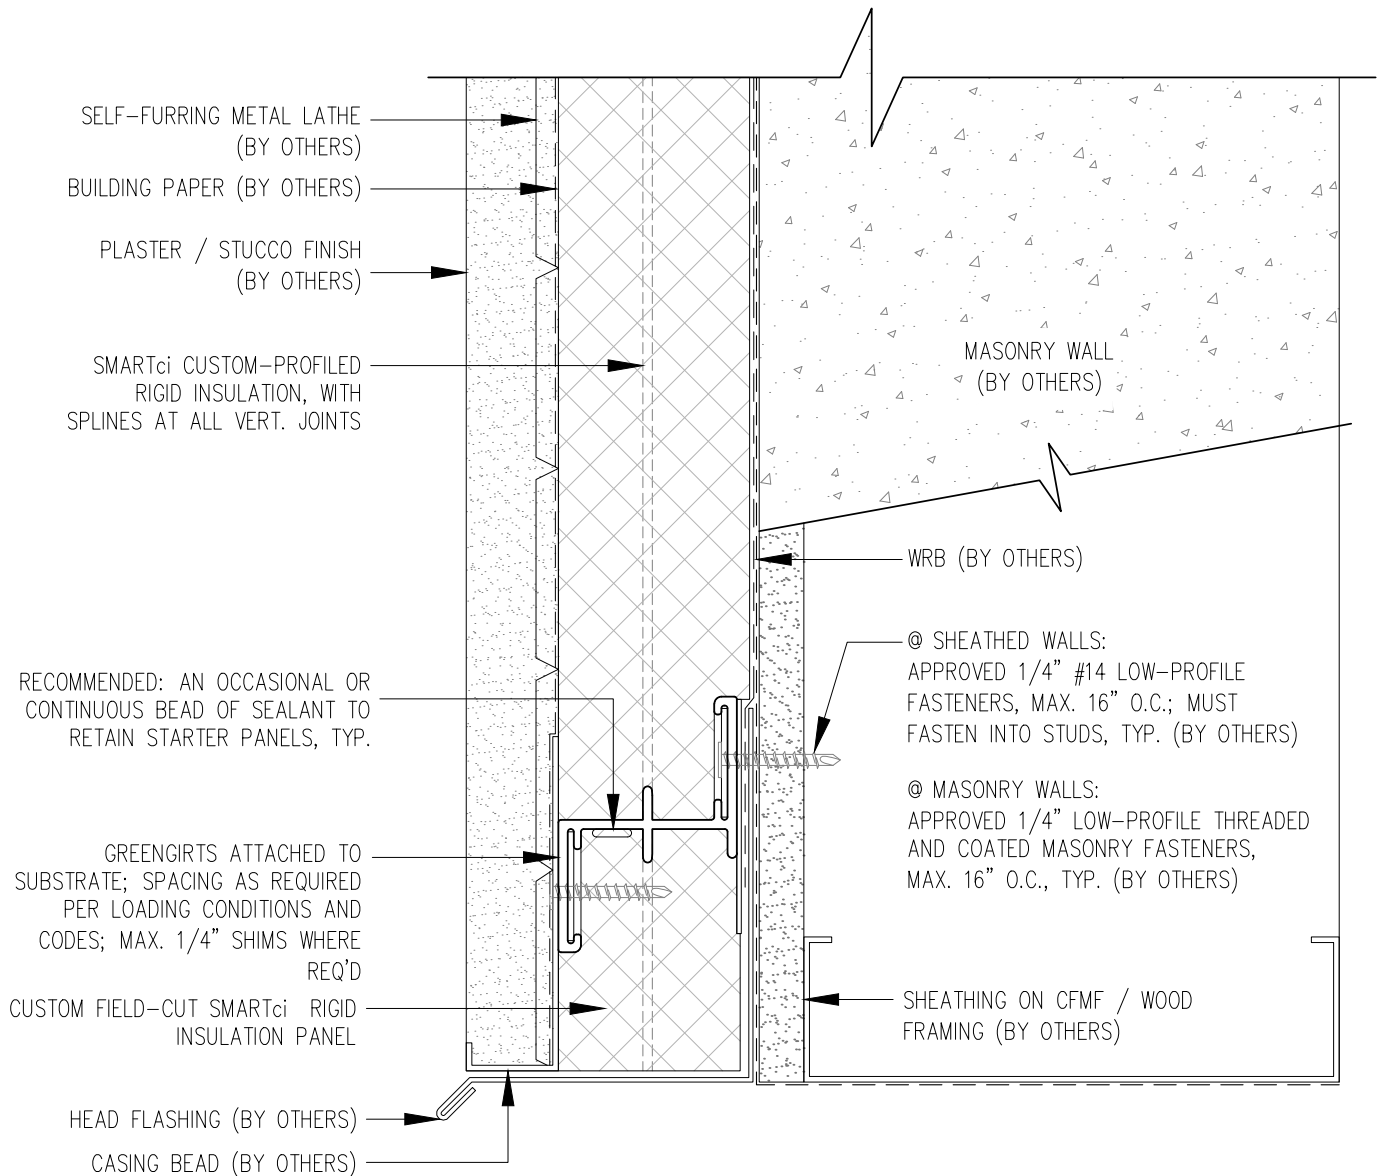

NOTE! GREENGIRTS AND CUSTOM-PROFILED RIGID INSULATION PANELS ARE PROVIDED FOR THIS PROJECT AS THERMALLY-BROKEN, CONTINUOUS INSULATION ONLY. CUSTOMER TO PROVIDE AND INSTALL CONTINUOUS AIR/WATER AND WEATHER BARRIER SYSTEM PER SPECIFICATIONS AND MANUFACTURER'S DIRECTIONS. THIS INSTALLATION MAKES NO CLAIMS OR GUARANTEES ABOUT WEATHER TIGHTNESS, RESISTANCE OR PROTECTION.



### SMARTci 2-IN-1 System

[www.greengirt.com](http://www.greengirt.com)

1 (269) 355-1818

SUBSTRATE: SHEATHING / MASONRY

CLADDING: STUCCO/PLASTER

SIMPLE-Z SIZE: 200

SMARTci™ RIGID INSULATION PANEL


DATE: 09-01-16

GIRT DIRECTION: HORIZONTAL

## HEADER DETAIL

NOT TO SCALE



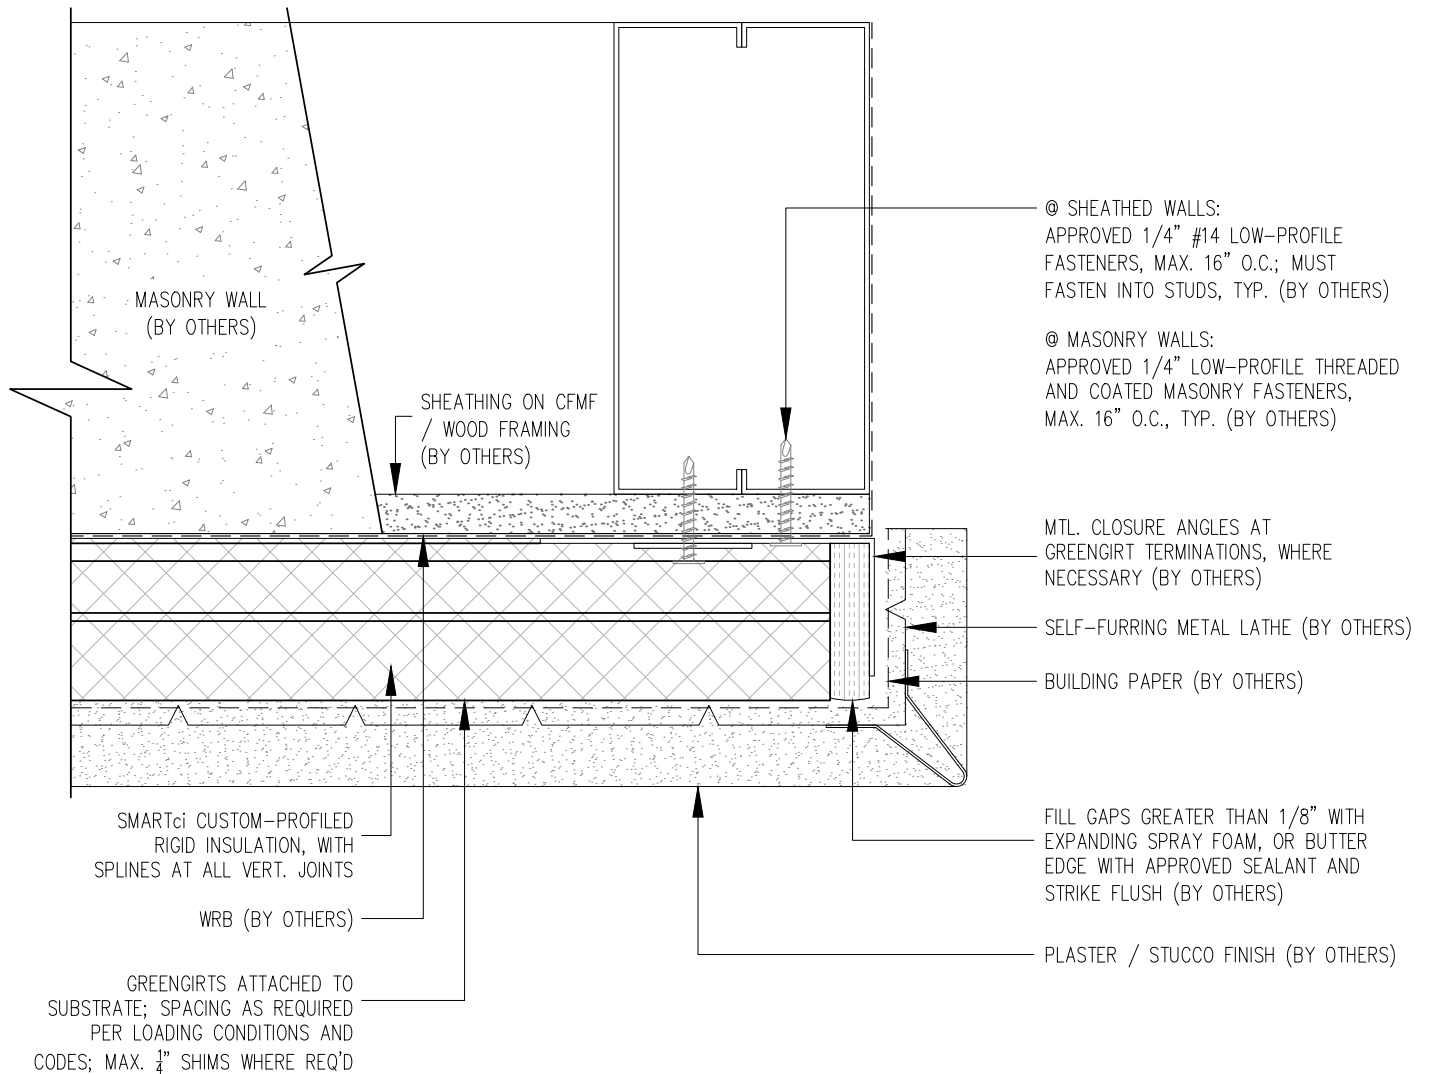

NOTE! GREENGIRTS AND CUSTOM-PROFILED RIGID INSULATION PANELS ARE PROVIDED FOR THIS PROJECT AS THERMALLY-BROKEN, CONTINUOUS INSULATION ONLY. CUSTOMER TO PROVIDE AND INSTALL CONTINUOUS AIR/WATER AND WEATHER BARRIER SYSTEM PER SPECIFICATIONS AND MANUFACTURER'S DIRECTIONS. THIS INSTALLATION MAKES NO CLAIMS OR GUARANTEES ABOUT WEATHER TIGHTNESS, RESISTANCE OR PROTECTION.



## SMARTci 2-IN-1 System

[www.greengirt.com](http://www.greengirt.com)

1 (269) 355-1818

SUBSTRATE: SHEATHING / MASONRY

CLADDING: STUCCO/PLASTER

SIMPLE-Z SIZE: 200

SMARTci™ RIGID INSULATION PANEL


DATE: 09-01-16

GIRT DIRECTION: HORIZONTAL

## JAMB DETAIL

NOT TO SCALE



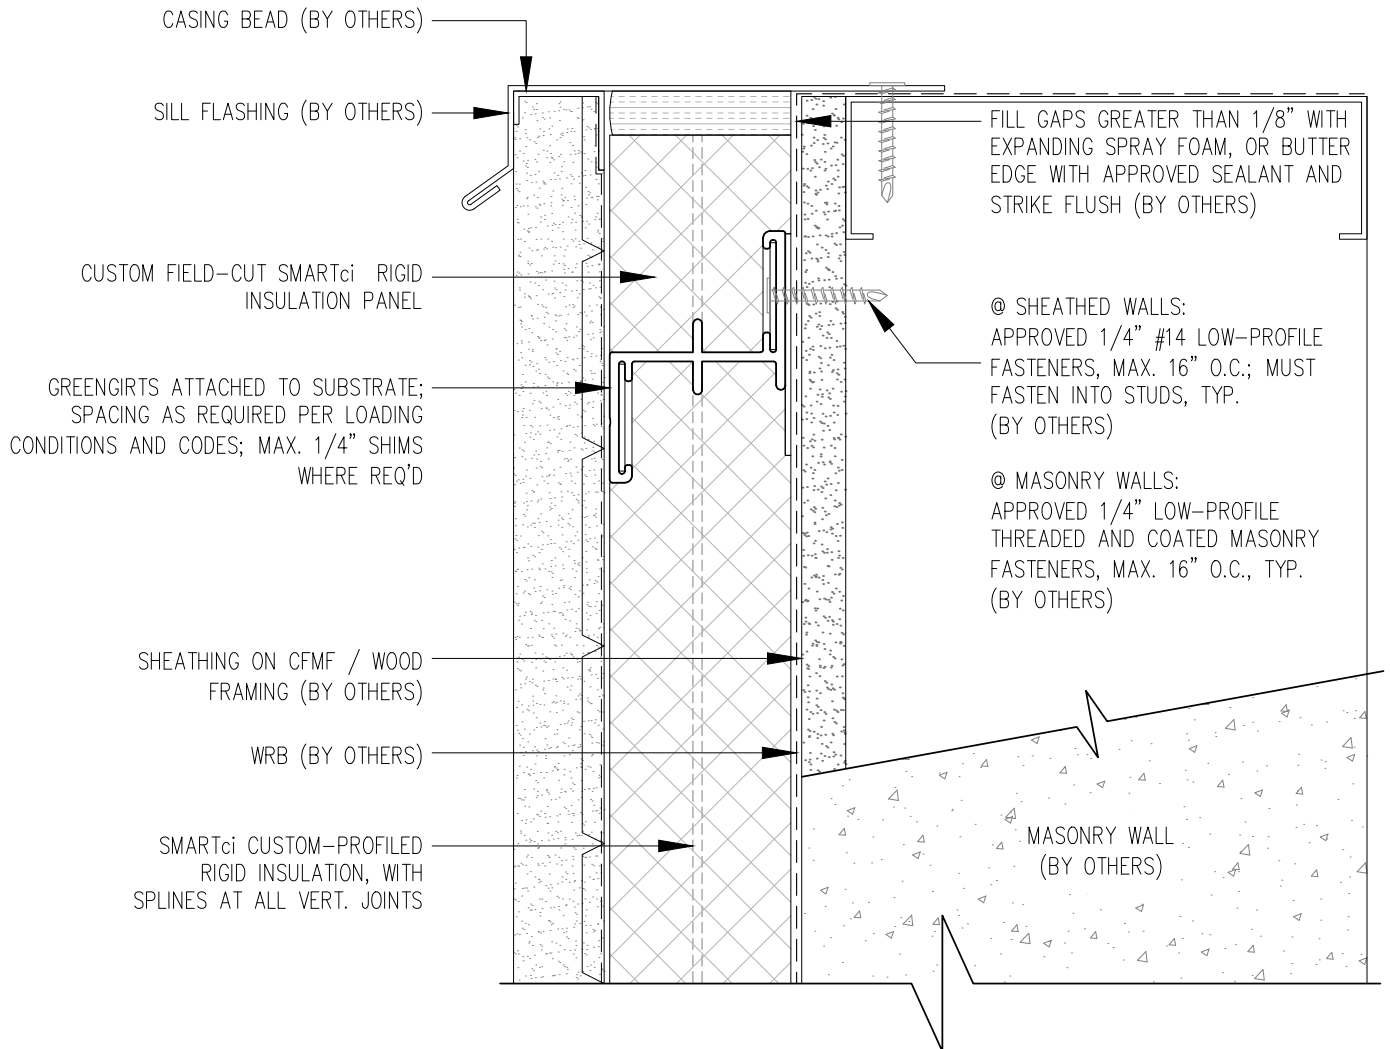

NOTE! GREENGIRTS AND CUSTOM-PROFILED RIGID INSULATION PANELS ARE PROVIDED FOR THIS PROJECT AS THERMALLY-BROKEN, CONTINUOUS INSULATION ONLY. CUSTOMER TO PROVIDE AND INSTALL CONTINUOUS AIR/WATER AND WEATHER BARRIER SYSTEM PER SPECIFICATIONS AND MANUFACTURER'S DIRECTIONS. THIS INSTALLATION MAKES NO CLAIMS OR GUARANTEES ABOUT WEATHER TIGHTNESS, RESISTANCE OR PROTECTION.



## SMARTci 2-IN-1 System

[www.greengirt.com](http://www.greengirt.com)

1 (269) 355-1818

SUBSTRATE: SHEATHING / MASONRY

CLADDING: STUCCO/PLASTER

SIMPLE-Z SIZE: 200


SMARTci™ RIGID INSULATION PANEL

DATE: 09-01-16

GIRT DIRECTION: HORIZONTAL

## SILL DETAIL

NOT TO SCALE

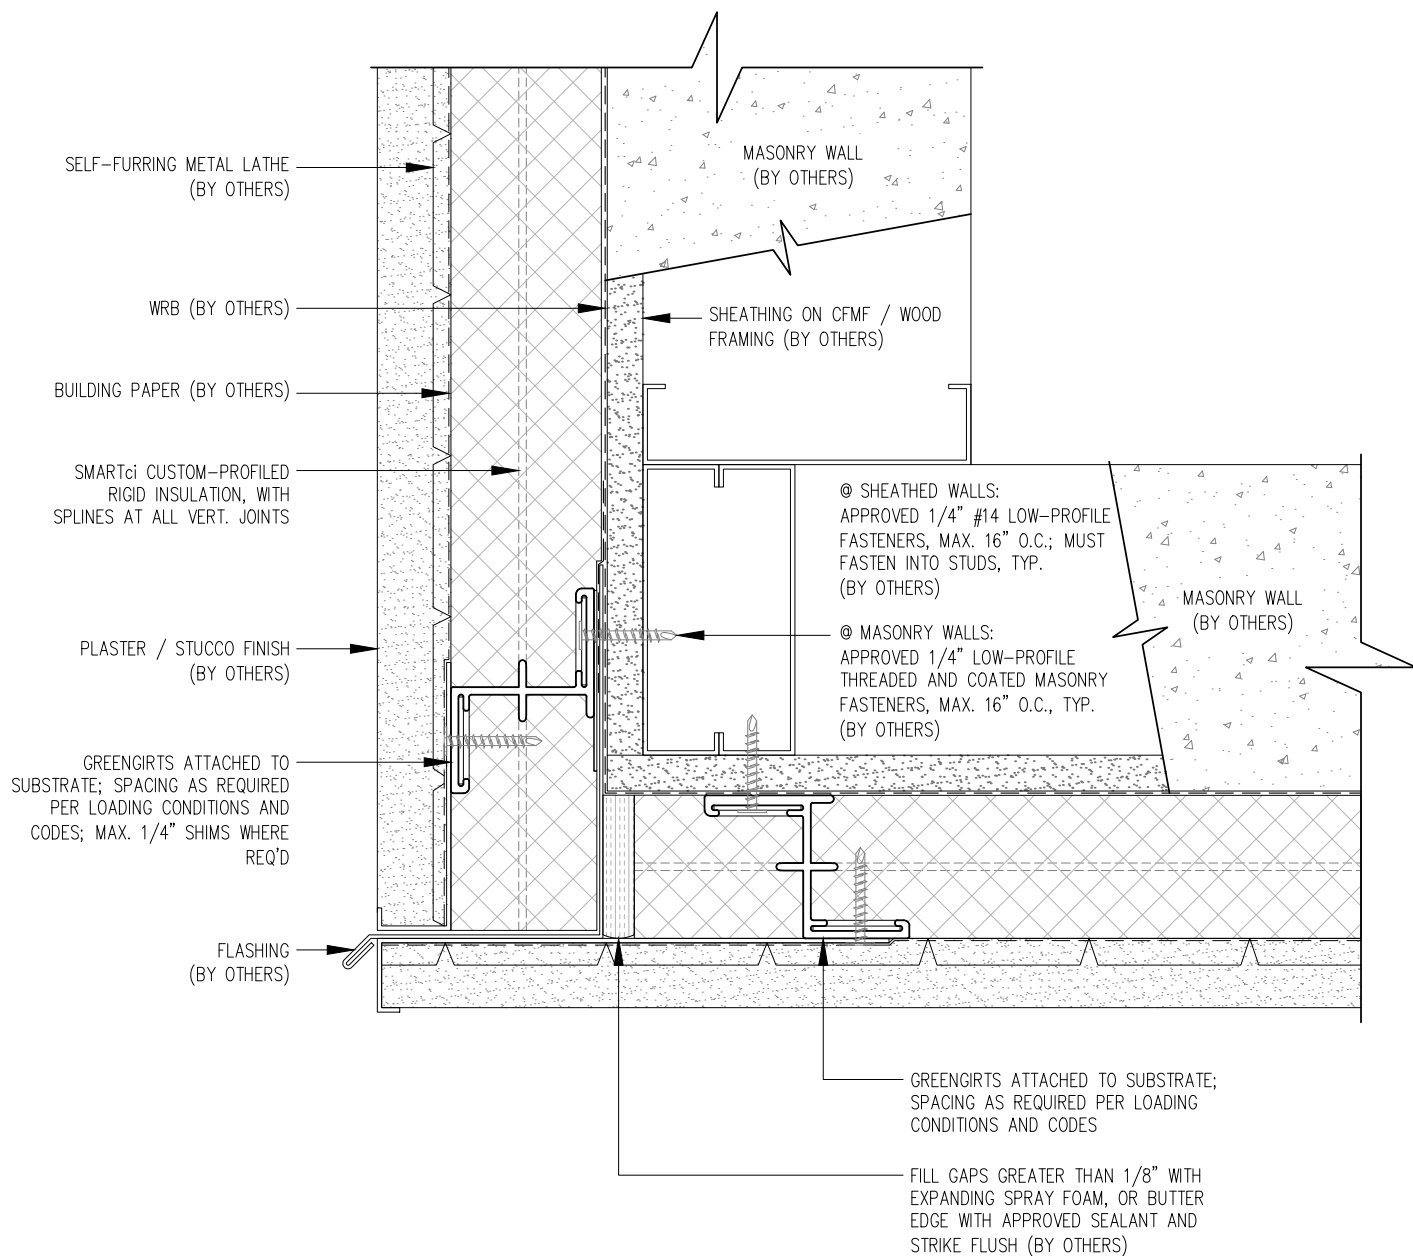

NOTE! GREENGIRTS AND CUSTOM-PROFILED RIGID INSULATION PANELS ARE PROVIDED FOR THIS PROJECT AS THERMALLY-BROKEN, CONTINUOUS INSULATION ONLY. CUSTOMER TO PROVIDE AND INSTALL CONTINUOUS AIR/WATER AND WEATHER BARRIER SYSTEM PER SPECIFICATIONS AND MANUFACTURER'S DIRECTIONS. THIS INSTALLATION MAKES NO CLAIMS OR GUARANTEES ABOUT WEATHER TIGHTNESS, RESISTANCE OR PROTECTION.



## SMARTci 2-IN-1 System

[www.greengirt.com](http://www.greengirt.com)

1 (269) 355-1818

SUBSTRATE: SHEATHING / MASONRY

CLADDING: STUCCO/PLASTER

SIMPLE-Z SIZE: 200


SMARTci™ RIGID INSULATION PANEL

DATE: 09-01-16

GIRT DIRECTION: HORIZONTAL

# SOFFIT OUTSIDE DETAIL-1

NOT TO SCALE

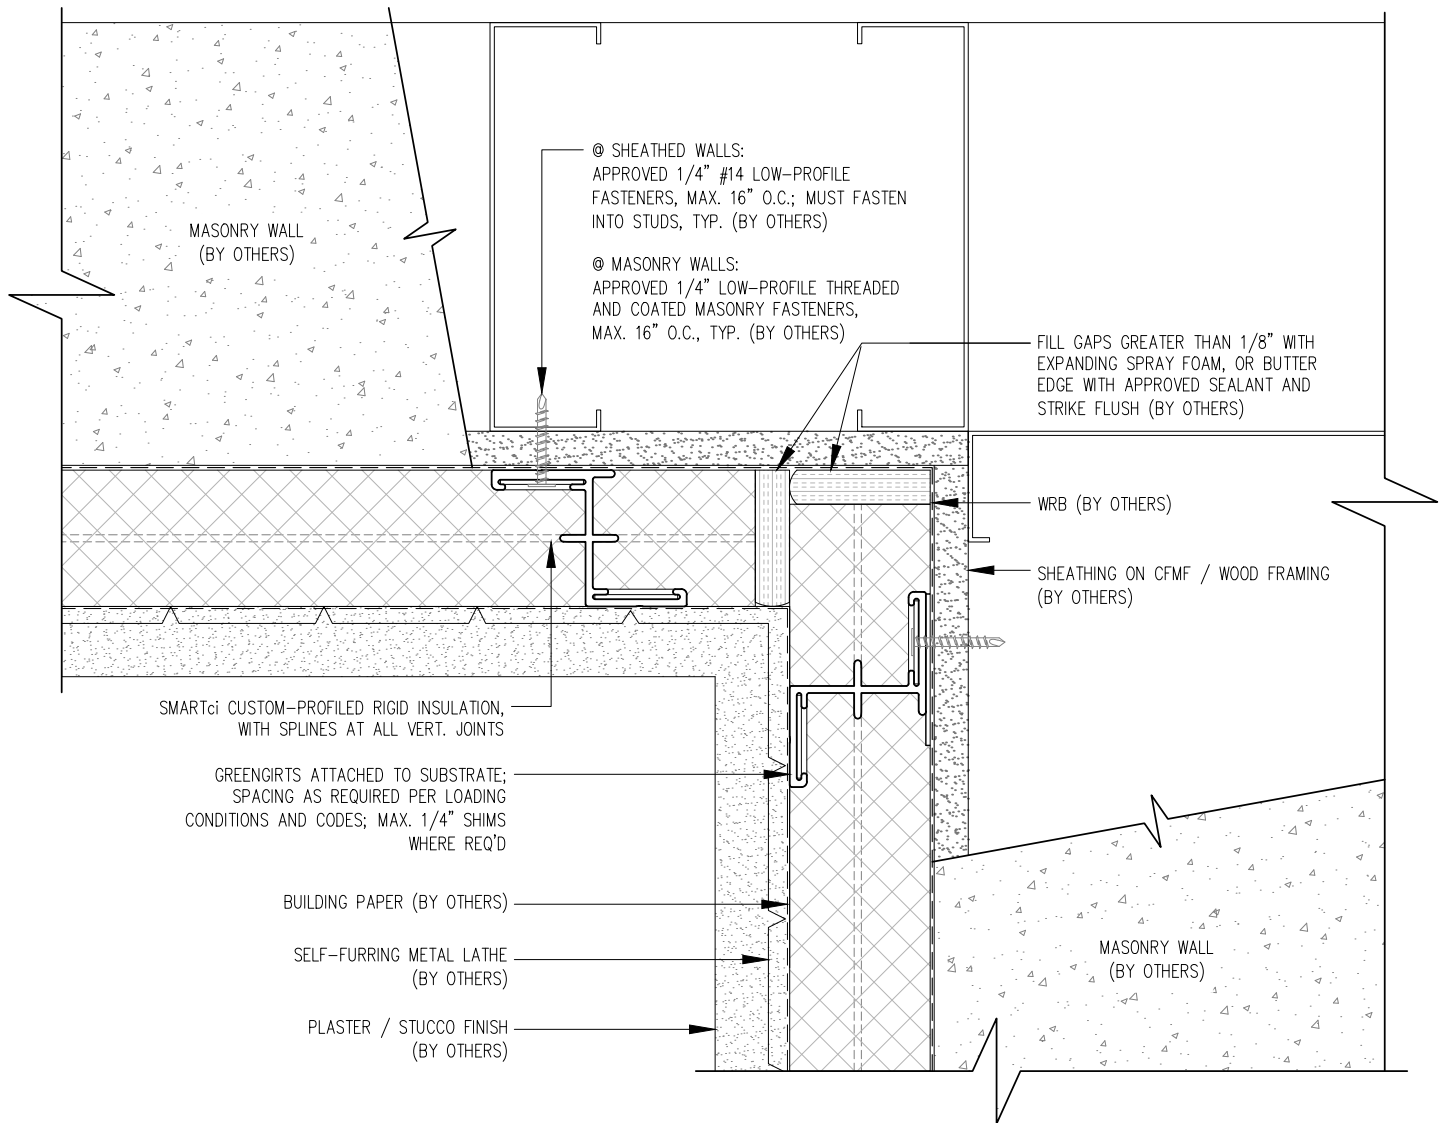

NOTE! GREENGIRTS AND CUSTOM-PROFILED RIGID INSULATION PANELS ARE PROVIDED FOR THIS PROJECT AS THERMALLY-BROKEN, CONTINUOUS INSULATION ONLY. CUSTOMER TO PROVIDE AND INSTALL CONTINUOUS AIR/WATER AND WEATHER BARRIER SYSTEM PER SPECIFICATIONS AND MANUFACTURER'S DIRECTIONS. THIS INSTALLATION MAKES NO CLAIMS OR GUARANTEES ABOUT WEATHER TIGHTNESS, RESISTANCE OR PROTECTION.



## SMARTci 2-IN-1 System

[www.greengirt.com](http://www.greengirt.com)

1 (269) 355-1818

SUBSTRATE: SHEATHING / MASONRY

CLADDING: STUCCO/PLASTER

SIMPLE-Z SIZE: 200


SMARTci™ RIGID INSULATION PANEL

DATE: 09-01-16

GIRT DIRECTION: HORIZONTAL

## SOFFIT INSIDE DETAIL-1

NOT TO SCALE

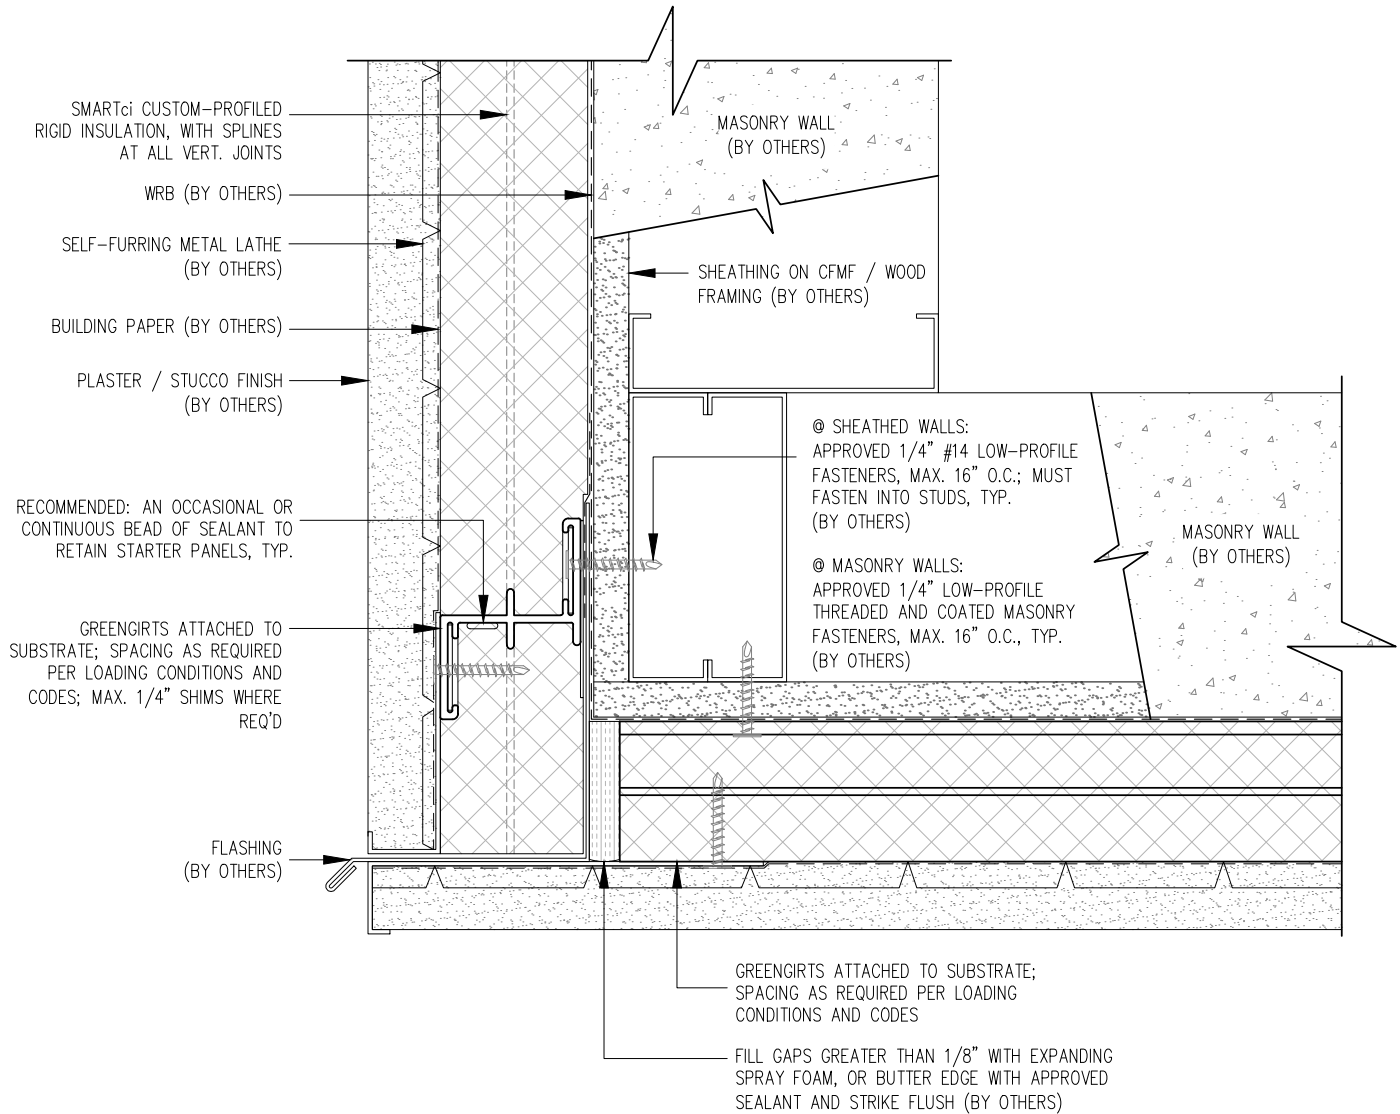

NOTE! GREENGIRTS AND CUSTOM-PROFILED RIGID INSULATION PANELS ARE PROVIDED FOR THIS PROJECT AS THERMALLY-BROKEN, CONTINUOUS INSULATION ONLY. CUSTOMER TO PROVIDE AND INSTALL CONTINUOUS AIR/WATER AND WEATHER BARRIER SYSTEM PER SPECIFICATIONS AND MANUFACTURER'S DIRECTIONS. THIS INSTALLATION MAKES NO CLAIMS OR GUARANTEES ABOUT WEATHER TIGHTNESS, RESISTANCE OR PROTECTION.



### SMARTci 2-IN-1 System

[www.greengirt.com](http://www.greengirt.com)

1 (269) 355-1818

SUBSTRATE: SHEATHING / MASONRY

CLADDING: STUCCO/PLASTER

SIMPLE-Z SIZE: 200


SMARTci™ RIGID INSULATION PANEL

DATE: 09-01-16

GIRT DIRECTION: HORIZONTAL

## SOFFIT OUTSIDE DETAIL-2

NOT TO SCALE

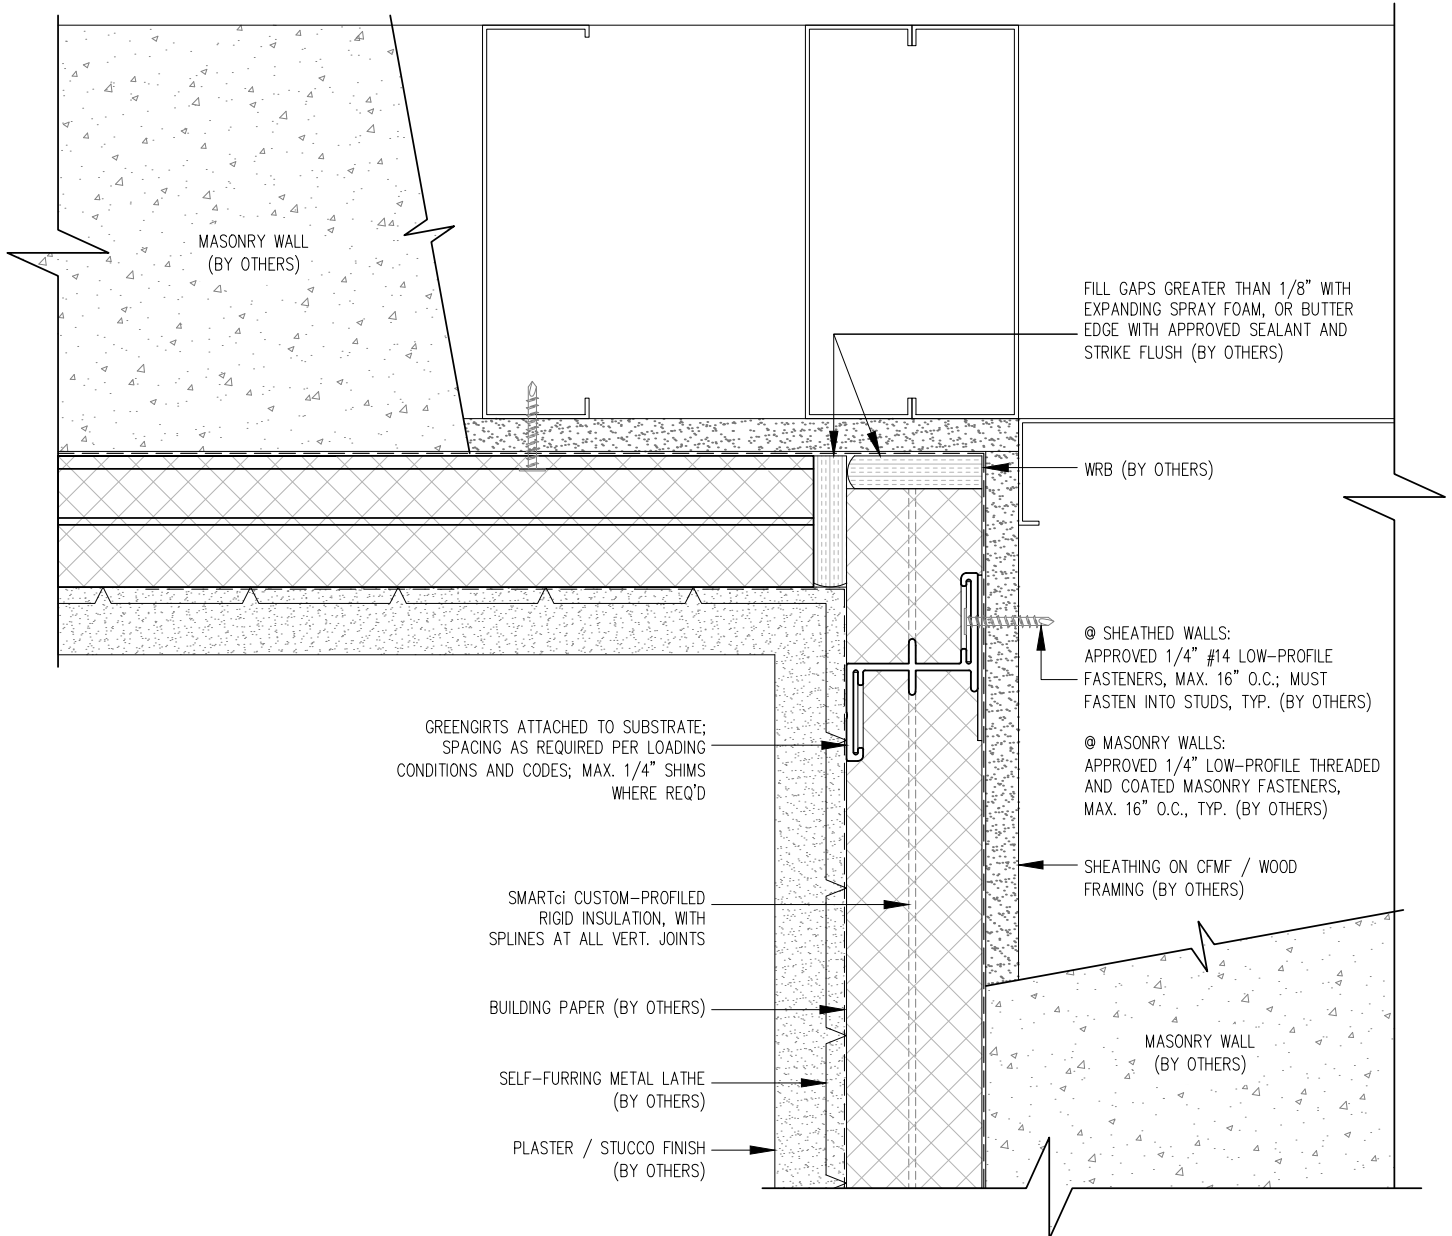

NOTE! GREENGIRTS AND CUSTOM-PROFILED RIGID INSULATION PANELS ARE PROVIDED FOR THIS PROJECT AS THERMALLY-BROKEN, CONTINUOUS INSULATION ONLY. CUSTOMER TO PROVIDE AND INSTALL CONTINUOUS AIR/WATER AND WEATHER BARRIER SYSTEM PER SPECIFICATIONS AND MANUFACTURER'S DIRECTIONS. THIS INSTALLATION MAKES NO CLAIMS OR GUARANTEES ABOUT WEATHER TIGHTNESS, RESISTANCE OR PROTECTION.



## SMARTci 2-IN-1 System

[www.greengirt.com](http://www.greengirt.com)

1 (269) 355-1818

SUBSTRATE: SHEATHING / MASONRY

CLADDING: STUCCO/PLASTER

SIMPLE-Z SIZE: 200


SMARTci™ RIGID INSULATION PANEL

DATE: 09-01-16

GIRT DIRECTION: HORIZONTAL

## SOFFIT INSIDE DETAIL-2

NOT TO SCALE

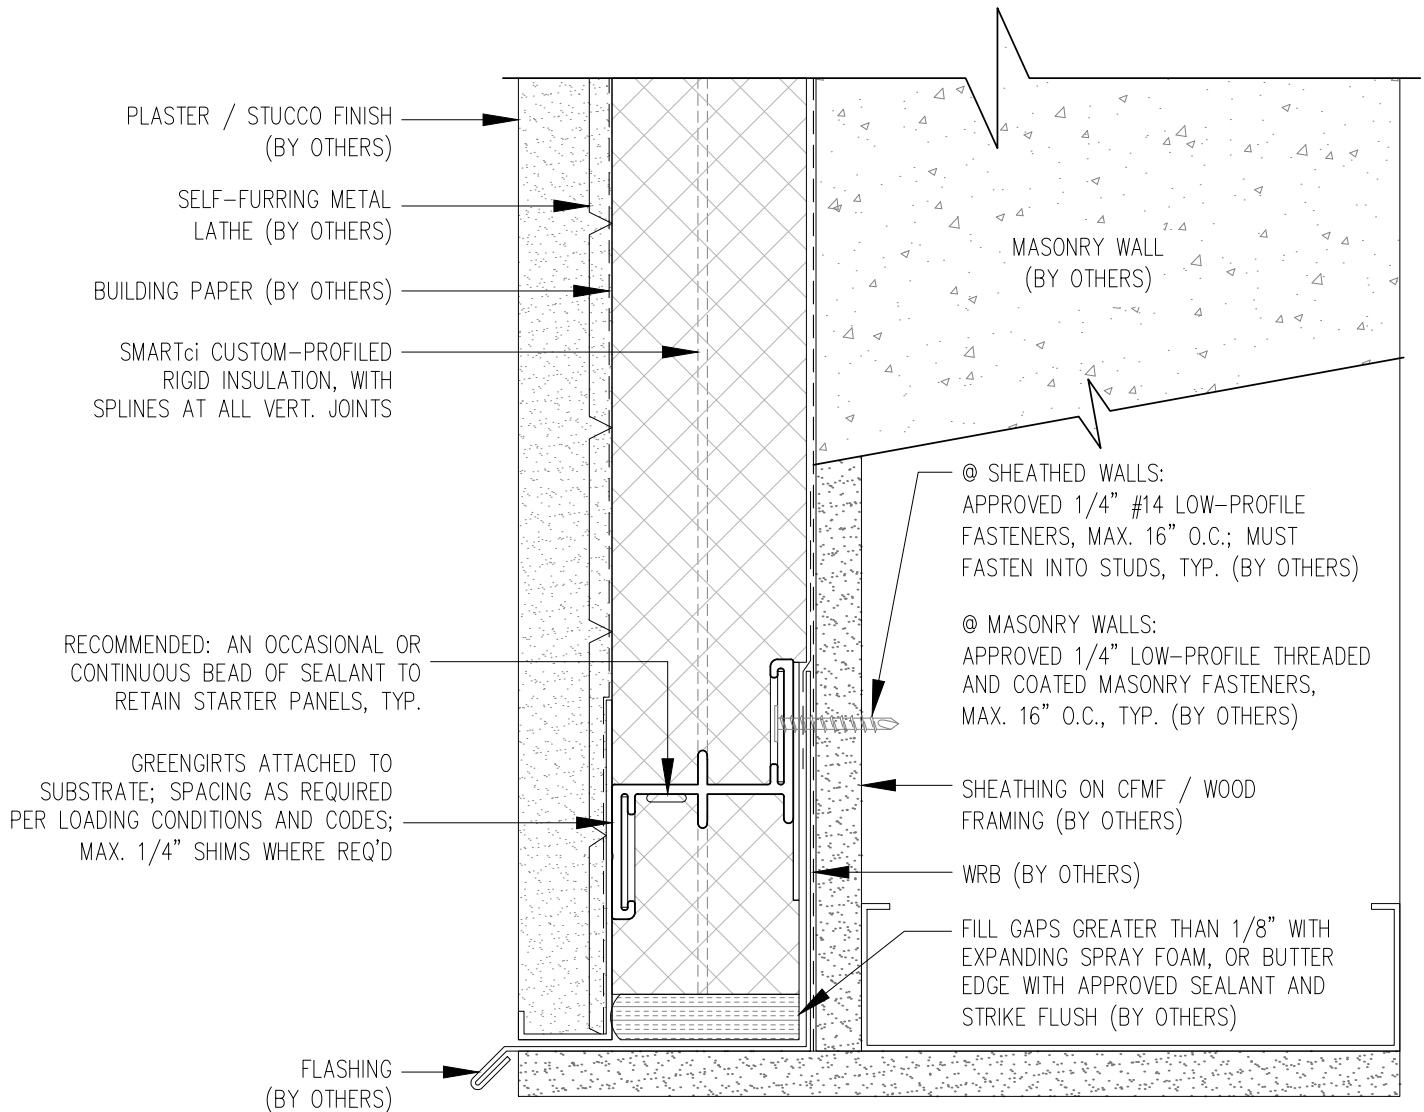

NOTE! GREENGIRTS AND CUSTOM-PROFILED RIGID INSULATION PANELS ARE PROVIDED FOR THIS PROJECT AS THERMALLY-BROKEN, CONTINUOUS INSULATION ONLY. CUSTOMER TO PROVIDE AND INSTALL CONTINUOUS AIR/WATER AND WEATHER BARRIER SYSTEM PER SPECIFICATIONS AND MANUFACTURER'S DIRECTIONS. THIS INSTALLATION MAKES NO CLAIMS OR GUARANTEES ABOUT WEATHER TIGHTNESS, RESISTANCE OR PROTECTION.



### SMARTci 2-IN-1 System

www.greengirt.com

1 (269) 355-1818

SUBSTRATE: SHEATHING / MASONRY

CLADDING: STUCCO/PLASTER

SIMPLE-Z SIZE: 200


SMARTci™ RIGID INSULATION PANEL

DATE: 09-01-16

GIRT DIRECTION: HORIZONTAL

## SOFFIT OUTSIDE DETAIL-3

NOT TO SCALE

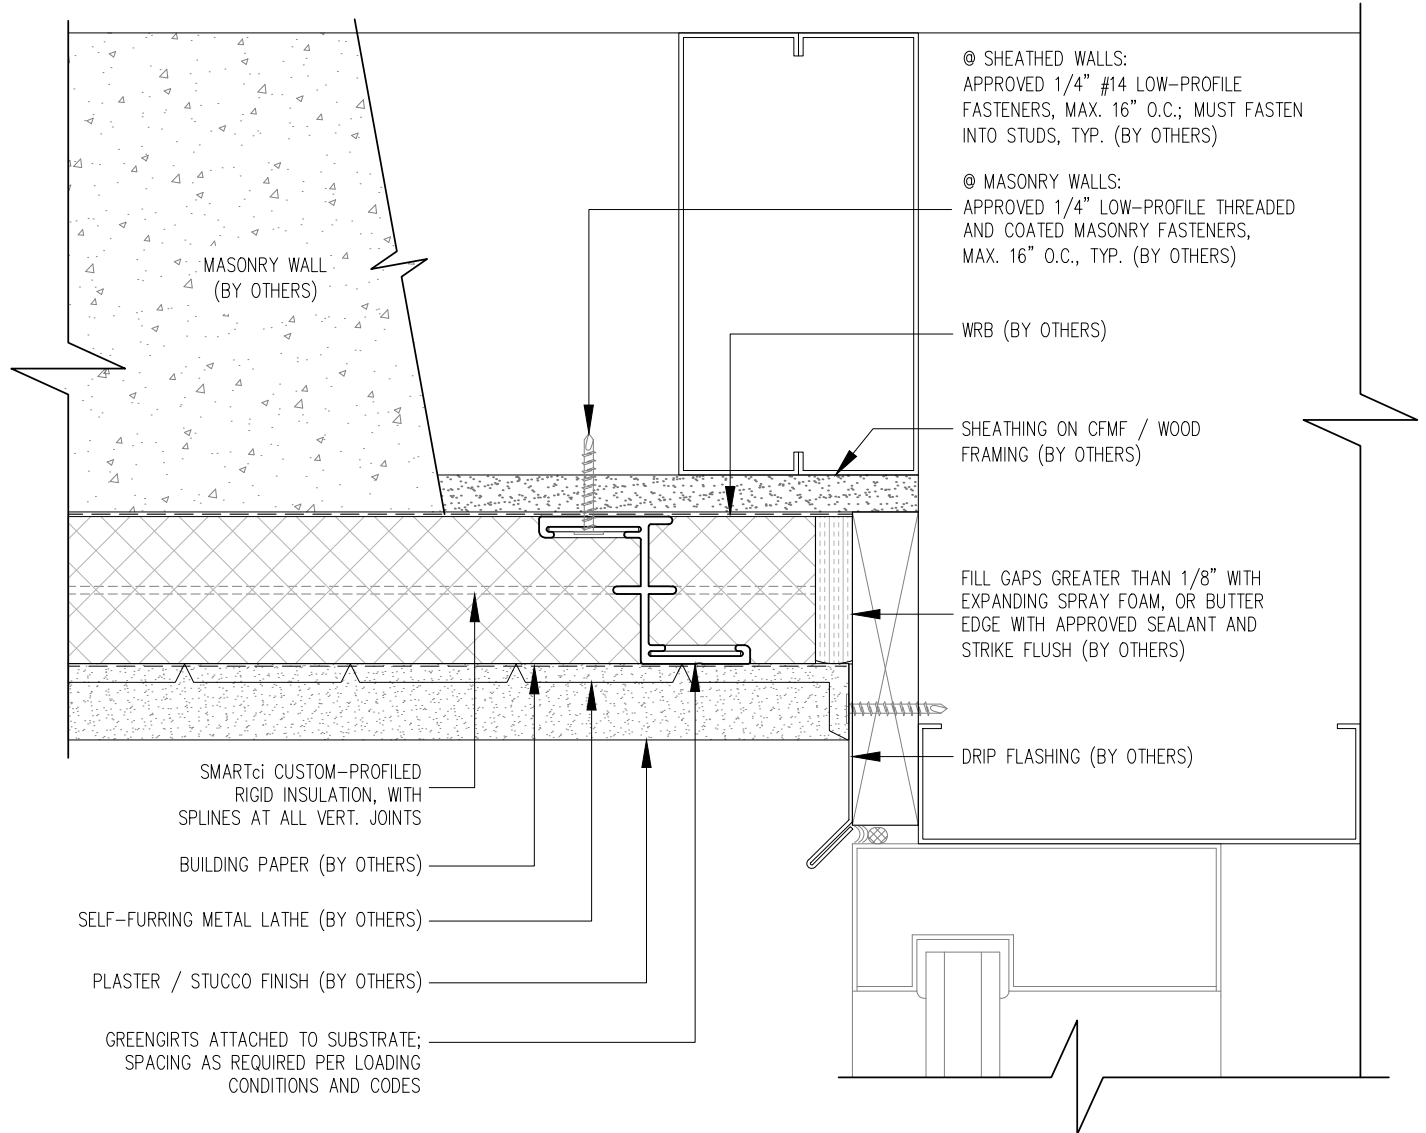

NOTE! GREENGIRTS AND CUSTOM-PROFILED RIGID INSULATION PANELS ARE PROVIDED FOR THIS PROJECT AS THERMALLY-BROKEN, CONTINUOUS INSULATION ONLY. CUSTOMER TO PROVIDE AND INSTALL CONTINUOUS AIR/WATER AND WEATHER BARRIER SYSTEM PER SPECIFICATIONS AND MANUFACTURER'S DIRECTIONS. THIS INSTALLATION MAKES NO CLAIMS OR GUARANTEES ABOUT WEATHER TIGHTNESS, RESISTANCE OR PROTECTION.



## SMARTci 2-IN-1 System

[www.greengirt.com](http://www.greengirt.com)

1 (269) 355-1818

SUBSTRATE: SHEATHING / MASONRY

CLADDING: STUCCO/PLASTER

SIMPLE-Z SIZE: 200

SMARTci™ RIGID INSULATION PANEL


DATE: 09-01-16

GIRT DIRECTION: HORIZONTAL

## SOFFIT INSIDE DETAIL-3

NOT TO SCALE



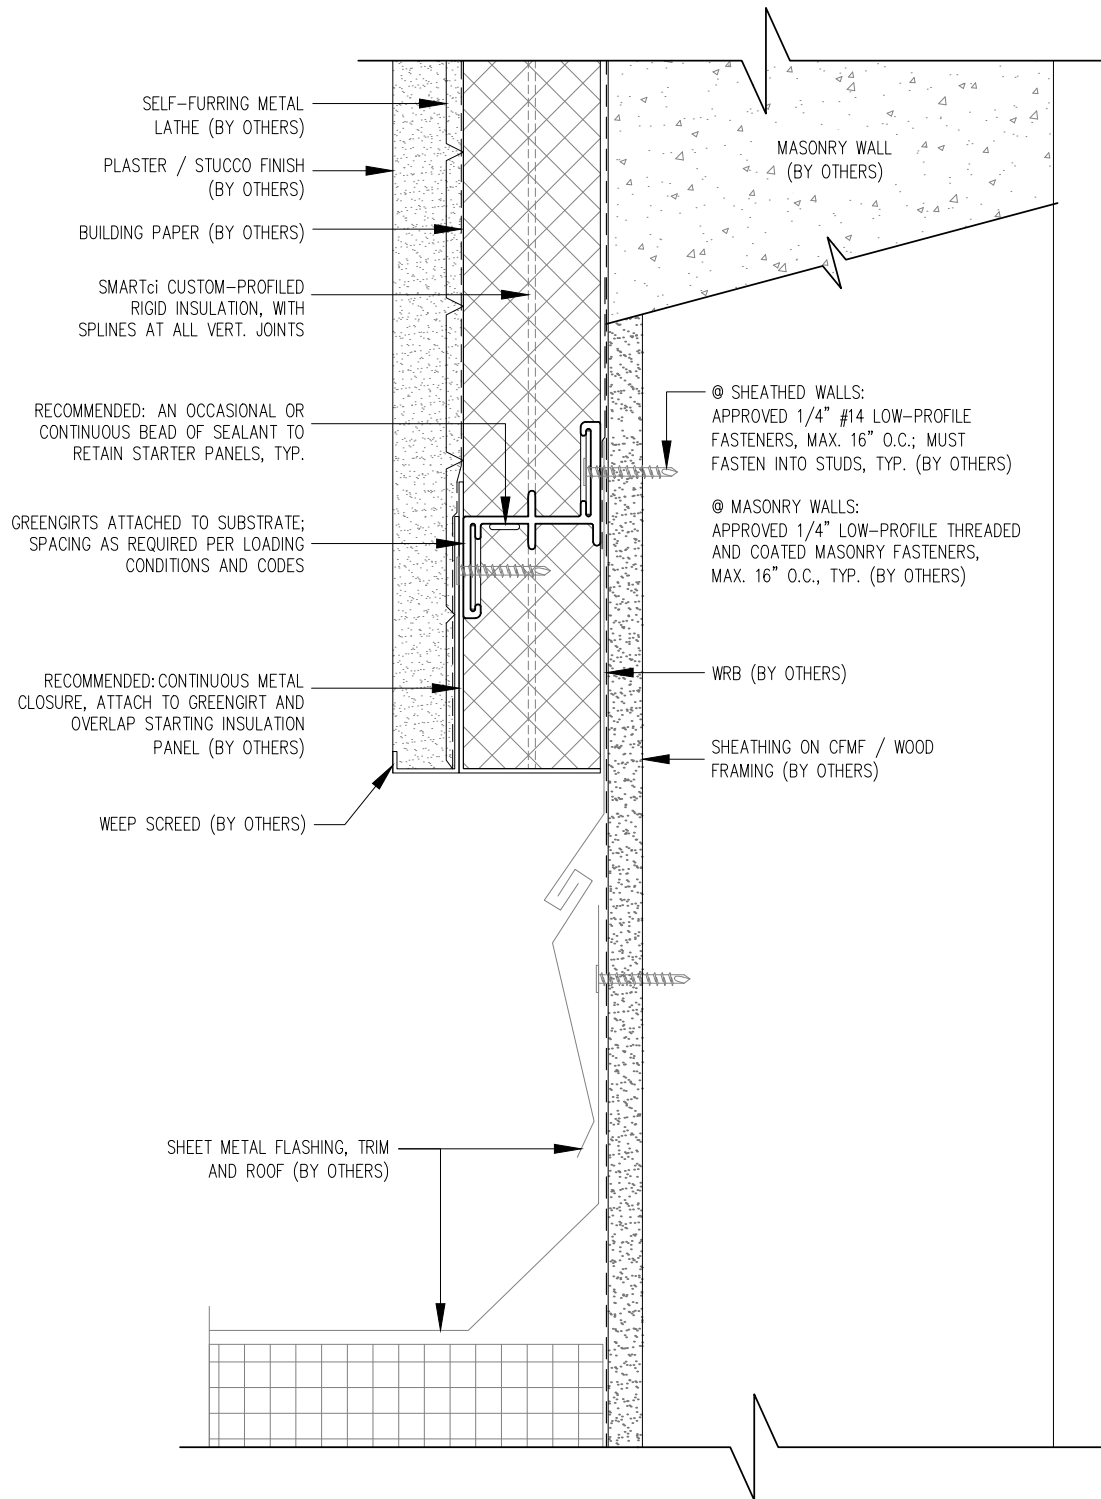

NOTE! GREENGIRTS AND CUSTOM-PROFILED RIGID INSULATION PANELS ARE PROVIDED FOR THIS PROJECT AS THERMALLY-BROKEN, CONTINUOUS INSULATION ONLY. CUSTOMER TO PROVIDE AND INSTALL CONTINUOUS AIR/WATER AND WEATHER BARRIER SYSTEM PER SPECIFICATIONS AND MANUFACTURER'S DIRECTIONS. THIS INSTALLATION MAKES NO CLAIMS OR GUARANTEES ABOUT WEATHER TIGHTNESS, RESISTANCE OR PROTECTION.



## SMARTci 2-IN-1 System

[www.greengirt.com](http://www.greengirt.com)

1 (269) 355-1818

SUBSTRATE: SHEATHING / MASONRY

CLADDING: STUCCO/PLASTER

SIMPLE-Z SIZE: 200

SMARTci™ RIGID INSULATION PANEL

DATE: 09-01-16

GIRT DIRECTION: HORIZONTAL

# BASE AT ROOF

NOT TO SCALE