

NOTE! GREENIRTS AND CUSTOM-PROFILED RIGID INSULATION PANELS ARE PROVIDED FOR THIS PROJECT AS THERMALLY-BROKEN, CONTINUOUS INSULATION ONLY. CUSTOMER TO PROVIDE AND INSTALL CONTINUOUS AIR/WATER AND WEATHER BARRIER SYSTEM PER SPECIFICATIONS AND MANUFACTURER'S DIRECTIONS. THIS INSTALLATION MAKES NO CLAIMS OR GUARANTEES ABOUT WEATHER TIGHTNESS, RESISTANCE OR PROTECTION.



SMARTci™
SMARTER BY DESIGN. PROVEN BY PERFORMANCE.

SMARTci 2-IN-1 System

www.greengirt.com

1 (269) 355-1818

SUBSTRATE: SHEATHING / MASONRY

CLADDING: FIBER CEMENT PANEL

SIMPLE-Z SIZE: 200


SMARTci™ RIGID INSULATION PANEL

DATE: 08-31-2016

GIRT DIRECTION: HORIZONTAL

WALL SECTION

NOT TO SCALE

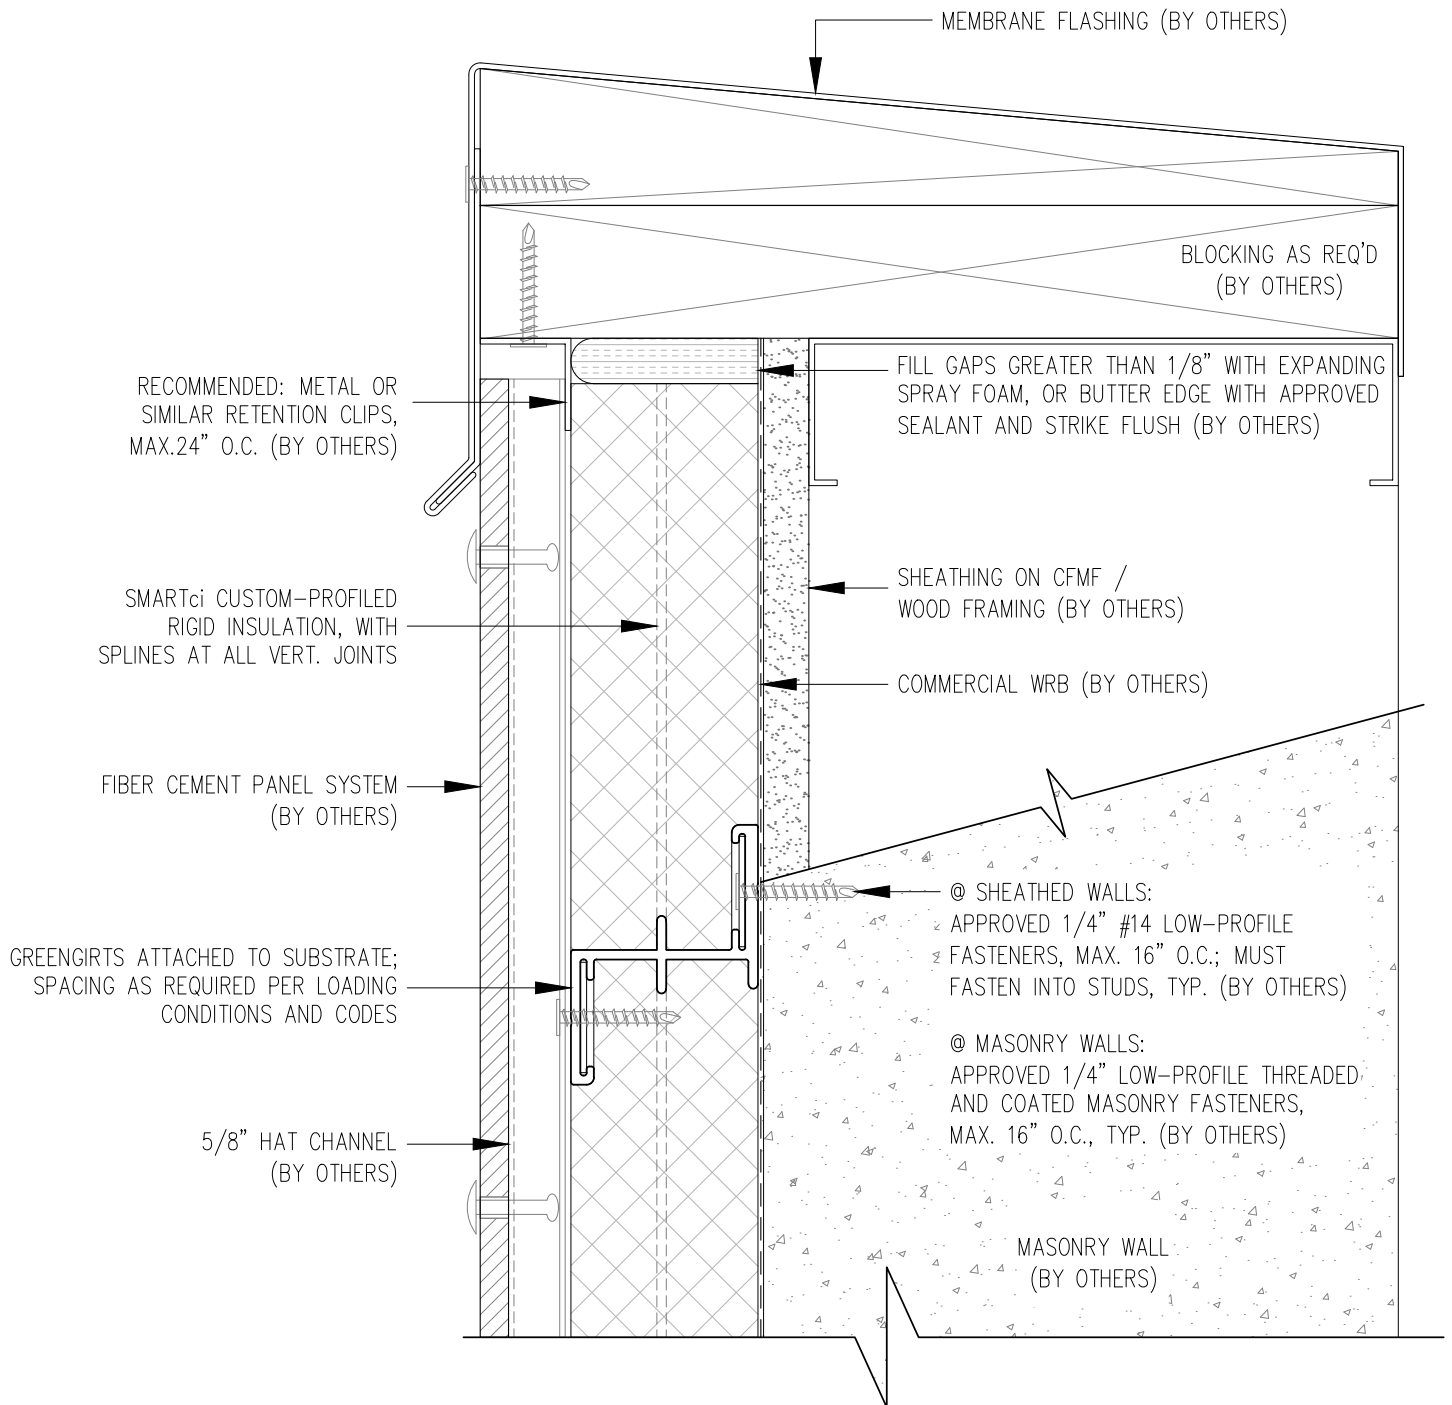

NOTE! GREENGIRTS AND CUSTOM-PROFILED RIGID INSULATION PANELS ARE PROVIDED FOR THIS PROJECT AS THERMALLY-BROKEN, CONTINUOUS INSULATION ONLY. CUSTOMER TO PROVIDE AND INSTALL CONTINUOUS AIR/WATER AND WEATHER BARRIER SYSTEM PER SPECIFICATIONS AND MANUFACTURER'S DIRECTIONS. THIS INSTALLATION MAKES NO CLAIMS OR GUARANTEES ABOUT WEATHER TIGHTNESS, RESISTANCE OR PROTECTION.



SMARTci 2-IN-1 System

www.greengirt.com

1 (269) 355-1818

SUBSTRATE: SHEATHING / MASONRY

CLADDING: FIBER CEMENT PANEL

SIMPLE-Z SIZE: 200


SMARTci™ RIGID INSULATION PANEL

DATE: 08-31-2016

GIRT DIRECTION: HORIZONTAL

PARAPET DETAIL

NOT TO SCALE

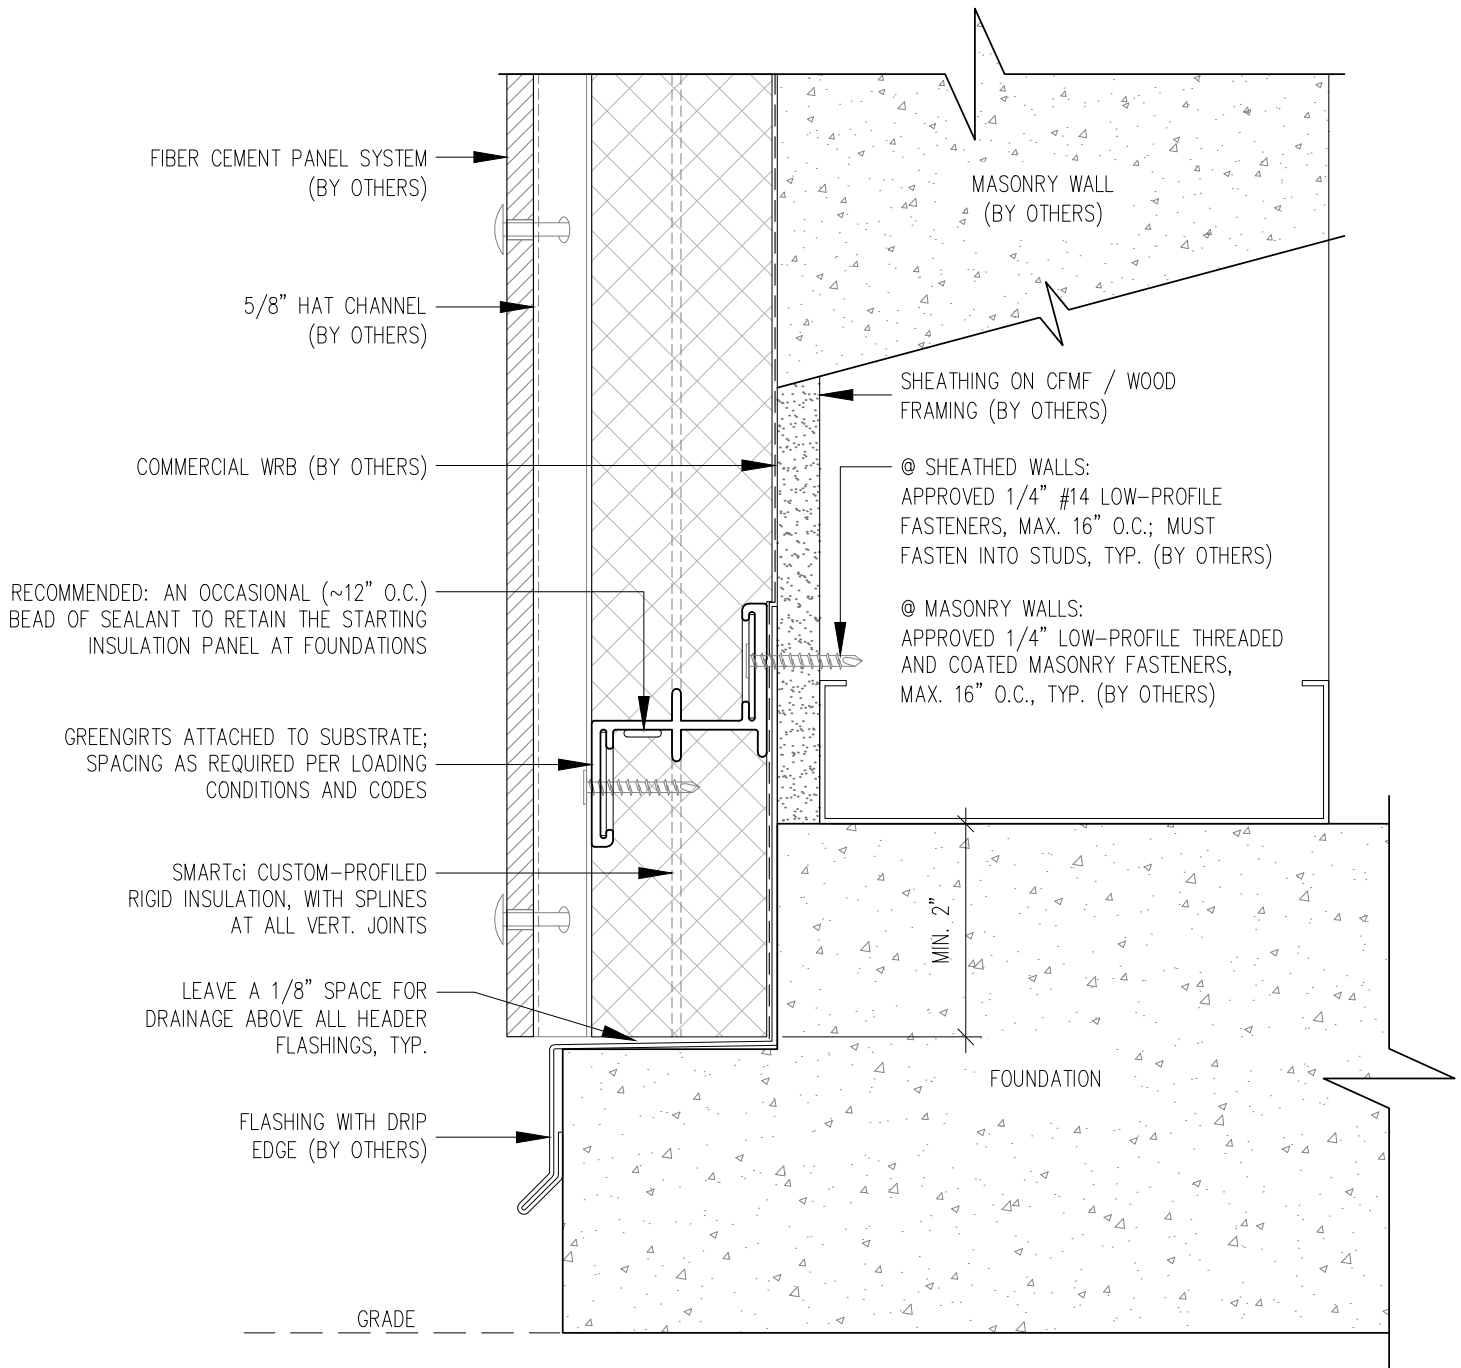

NOTE! GREENGIRTS AND CUSTOM-PROFILED RIGID INSULATION PANELS ARE PROVIDED FOR THIS PROJECT AS THERMALLY-BROKEN, CONTINUOUS INSULATION ONLY. CUSTOMER TO PROVIDE AND INSTALL CONTINUOUS AIR/WATER AND WEATHER BARRIER SYSTEM PER SPECIFICATIONS AND MANUFACTURER'S DIRECTIONS. THIS INSTALLATION MAKES NO CLAIMS OR GUARANTEES ABOUT WEATHER TIGHTNESS, RESISTANCE OR PROTECTION.



SMARTci 2-IN-1 System

www.greengirt.com

1 (269) 355-1818

SUBSTRATE: SHEATHING / MASONRY

CLADDING: FIBER CEMENT PANEL

SIMPLE-Z SIZE: 200


SMARTci™ RIGID INSULATION PANEL

DATE: 08-31-2016

GIRT DIRECTION: HORIZONTAL

FOUNDATION NOTCH DETAIL

NOT TO SCALE

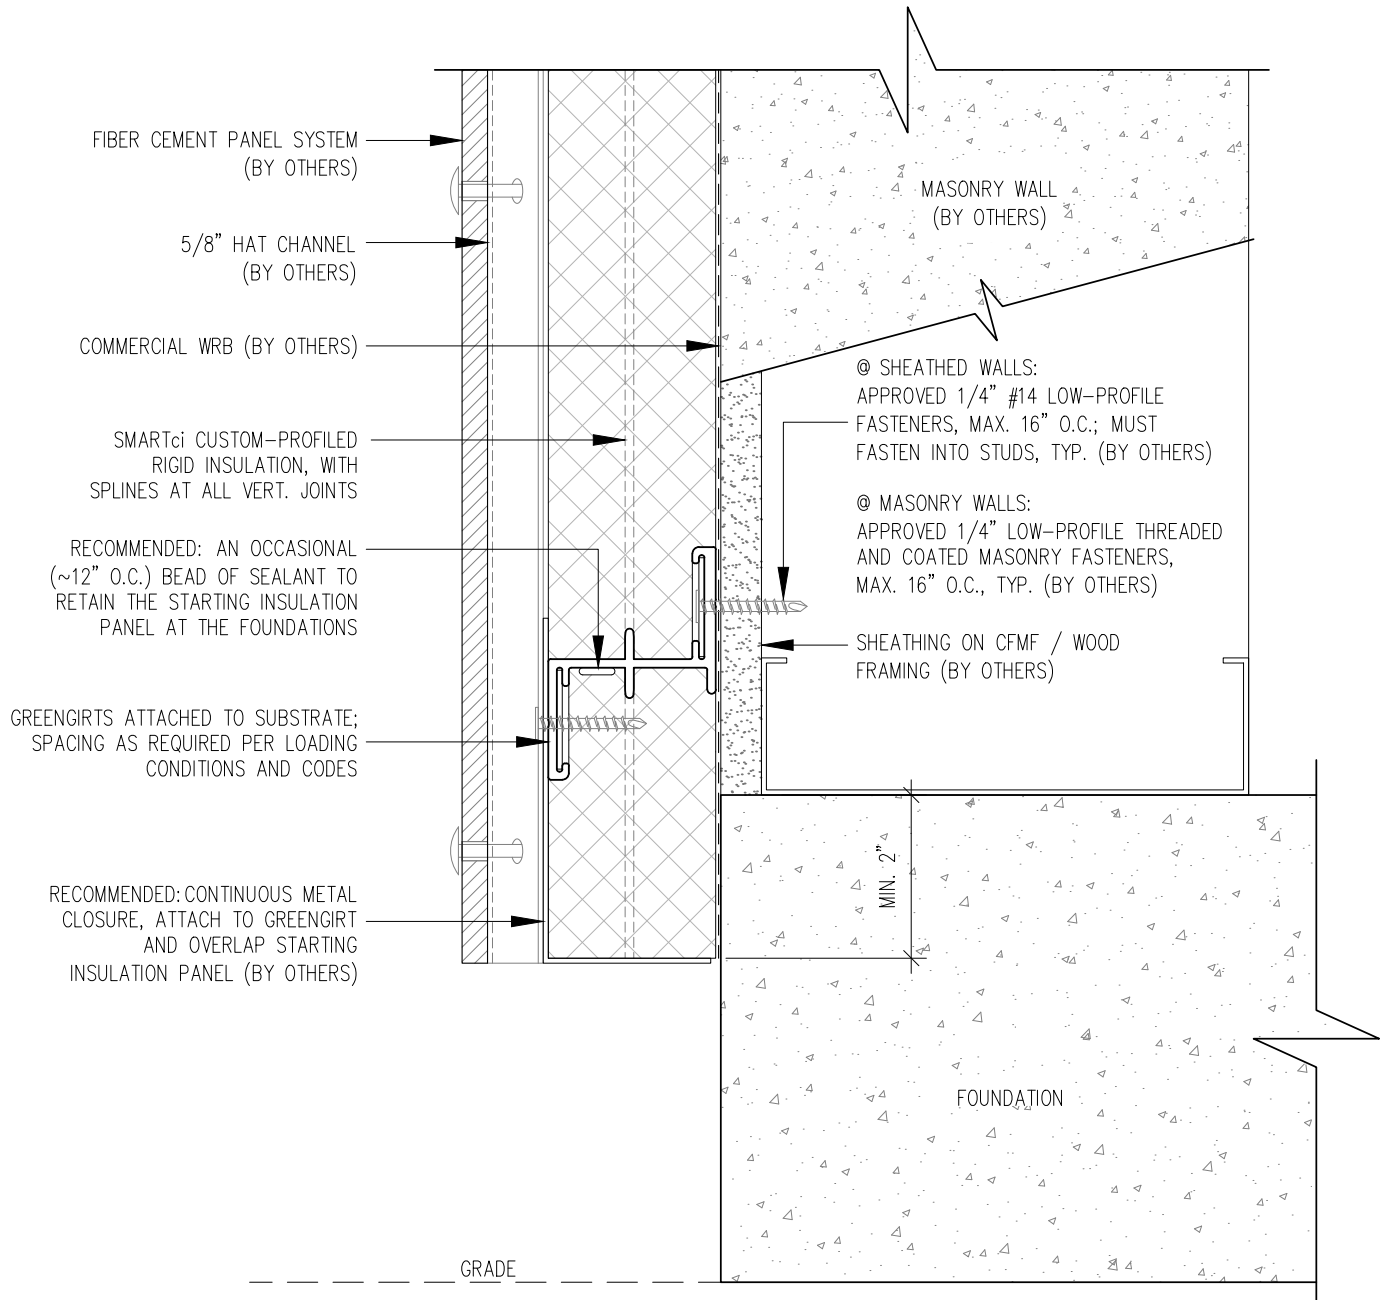

NOTE! GREENGIRTS AND CUSTOM-PROFILED RIGID INSULATION PANELS ARE PROVIDED FOR THIS PROJECT AS THERMALLY-BROKEN, CONTINUOUS INSULATION ONLY. CUSTOMER TO PROVIDE AND INSTALL CONTINUOUS AIR/WATER AND WEATHER BARRIER SYSTEM PER SPECIFICATIONS AND MANUFACTURER'S DIRECTIONS. THIS INSTALLATION MAKES NO CLAIMS OR GUARANTEES ABOUT WEATHER TIGHTNESS, RESISTANCE OR PROTECTION.



SMARTci 2-IN-1 System

www.greengirt.com

1 (269) 355-1818

SUBSTRATE: SHEATHING / MASONRY

CLADDING: FIBER CEMENT PANEL

SIMPLE-Z SIZE: 200


SMARTci™ RIGID INSULATION PANEL

DATE: 08-31-2016

GIRT DIRECTION: HORIZONTAL

FOUNDATION FLUSH DETAIL

NOT TO SCALE

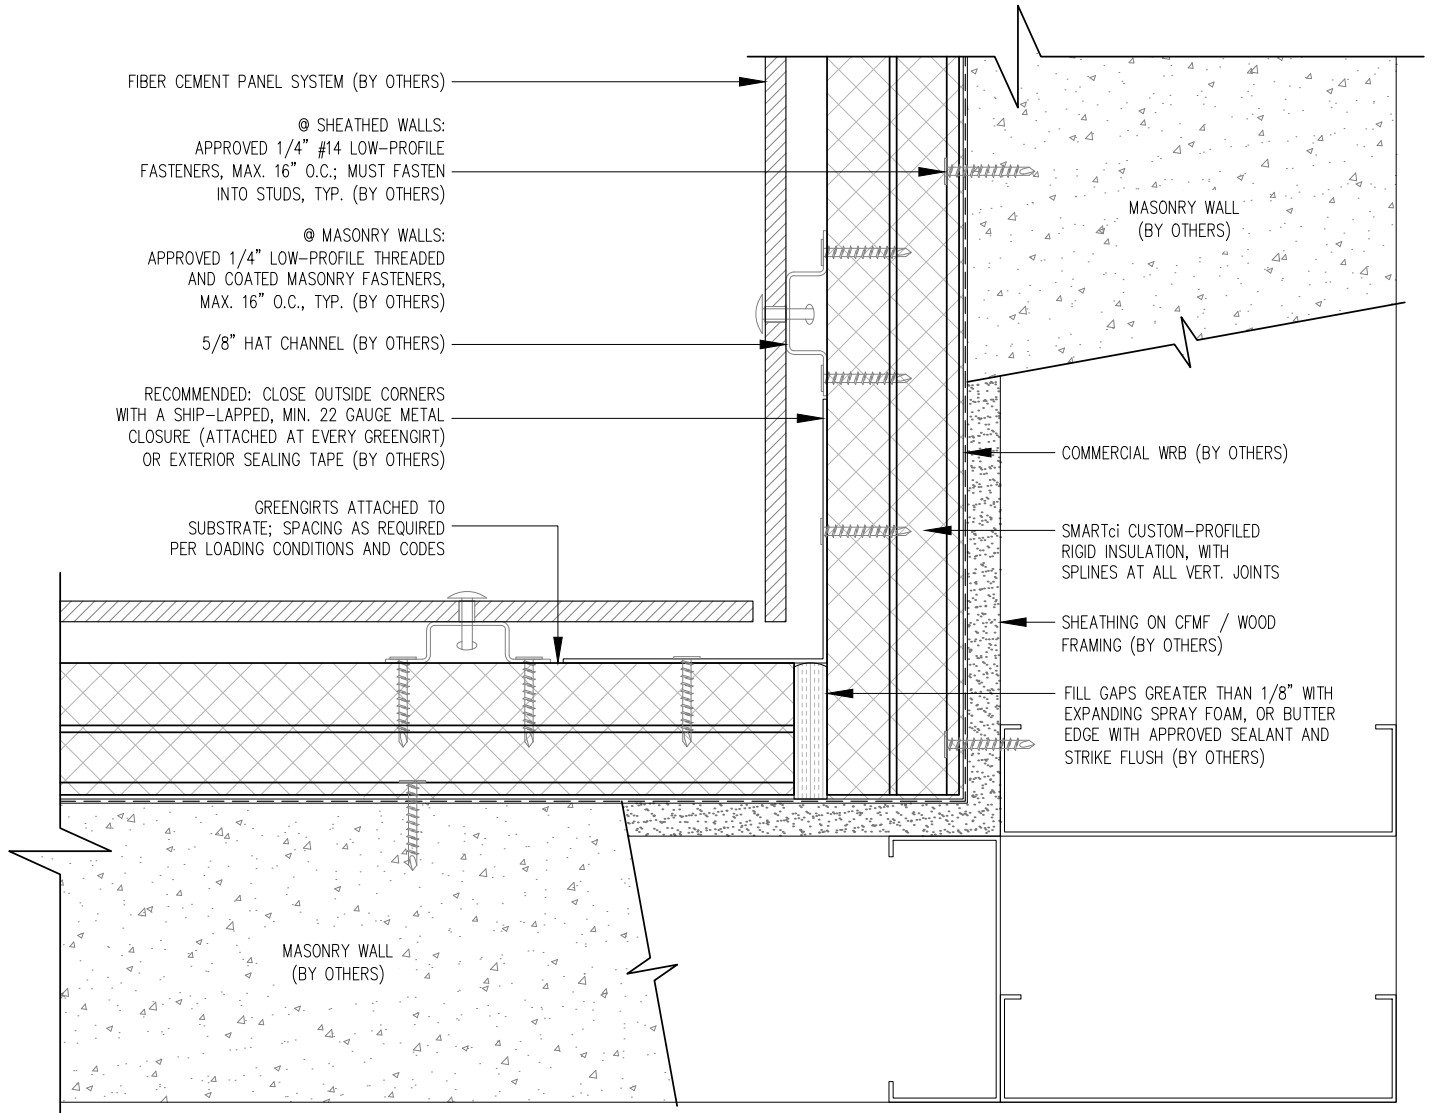

NOTE! GREENGIRTS AND CUSTOM-PROFILED RIGID INSULATION PANELS ARE PROVIDED FOR THIS PROJECT AS THERMALLY-BROKEN, CONTINUOUS INSULATION ONLY. CUSTOMER TO PROVIDE AND INSTALL CONTINUOUS AIR/WATER AND WEATHER BARRIER SYSTEM PER SPECIFICATIONS AND MANUFACTURER'S DIRECTIONS. THIS INSTALLATION MAKES NO CLAIMS OR GUARANTEES ABOUT WEATHER TIGHTNESS, RESISTANCE OR PROTECTION.



SMARTci 2-IN-1 System

www.greengirt.com

1 (269) 355-1818

SUBSTRATE: SHEATHING / MASONRY

CLADDING: FIBER CEMENT PANEL

SIMPLE-Z SIZE: 200


SMARTci™ RIGID INSULATION PANEL

DATE: 08-31-2016

GIRT DIRECTION: HORIZONTAL

INSIDE CORNER DETAIL

NOT TO SCALE

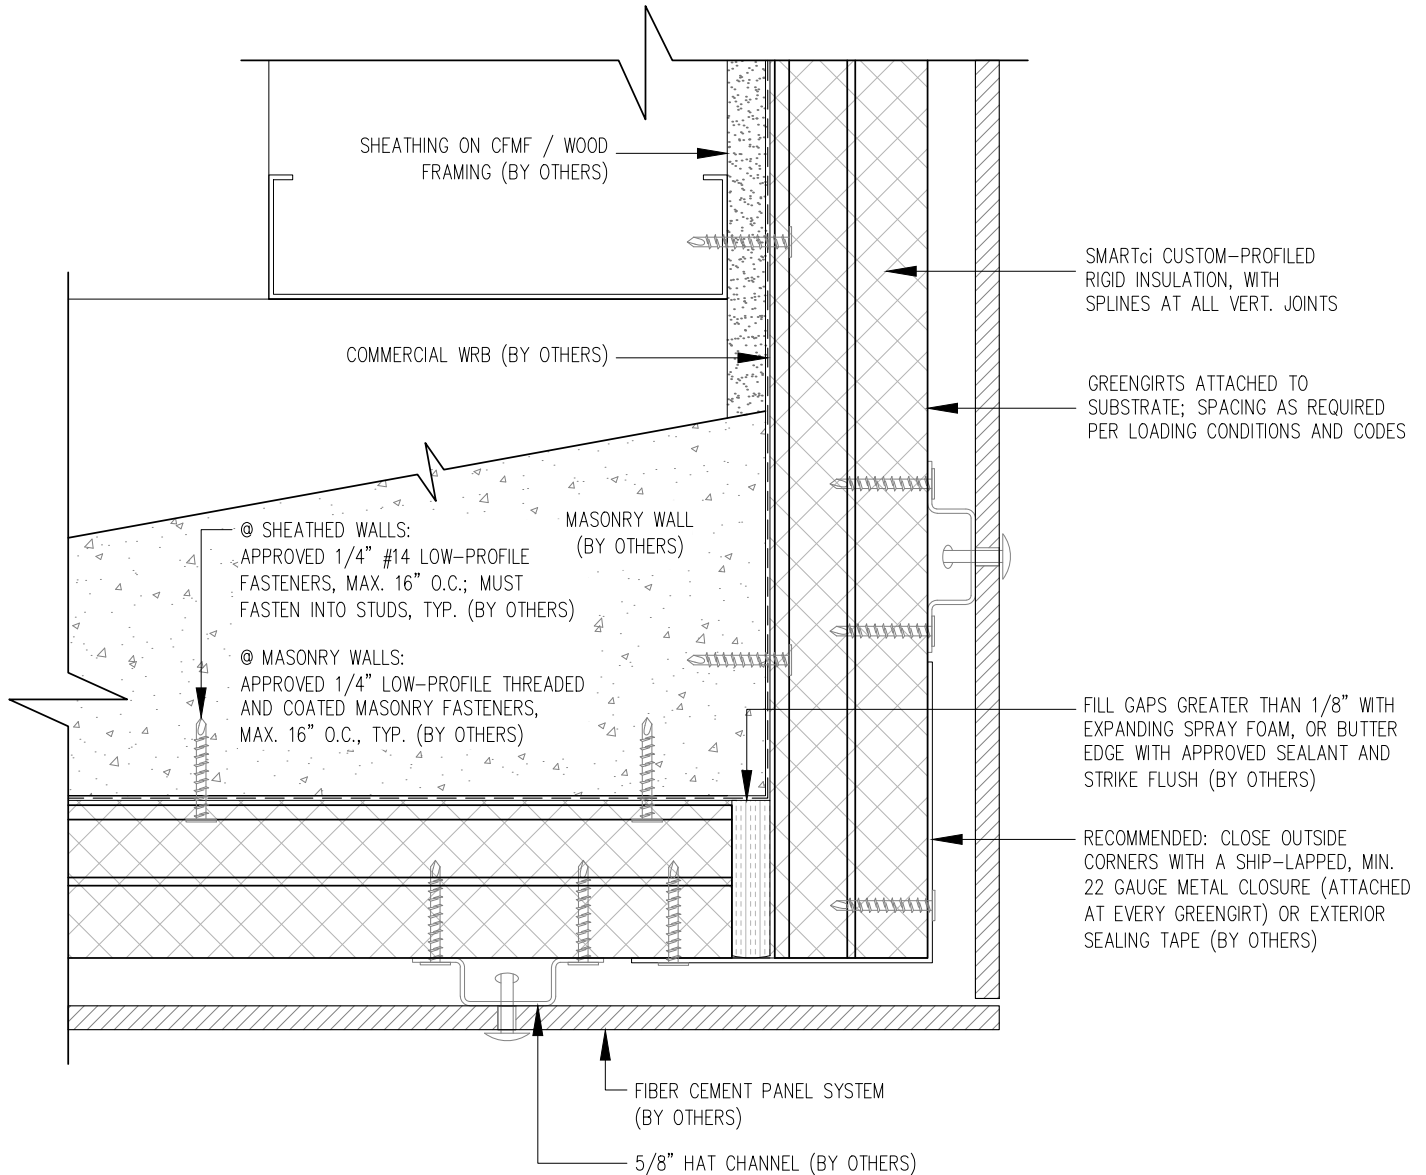

NOTE! GREENGIRTS AND CUSTOM-PROFILED RIGID INSULATION PANELS ARE PROVIDED FOR THIS PROJECT AS THERMALLY-BROKEN, CONTINUOUS INSULATION ONLY. CUSTOMER TO PROVIDE AND INSTALL CONTINUOUS AIR/WATER AND WEATHER BARRIER SYSTEM PER SPECIFICATIONS AND MANUFACTURER'S DIRECTIONS. THIS INSTALLATION MAKES NO CLAIMS OR GUARANTEES ABOUT WEATHER TIGHTNESS, RESISTANCE OR PROTECTION.



SMARTci 2-IN-1 System

www.greengirt.com

1 (269) 355-1818

SUBSTRATE: SHEATHING / MASONRY

CLADDING: FIBER CEMENT PANEL

SIMPLE-Z SIZE: 200


SMARTci™ RIGID INSULATION PANEL

DATE: 08-31-2016

GIRT DIRECTION: HORIZONTAL

OUTSIDE CORNER DETAIL

NOT TO SCALE

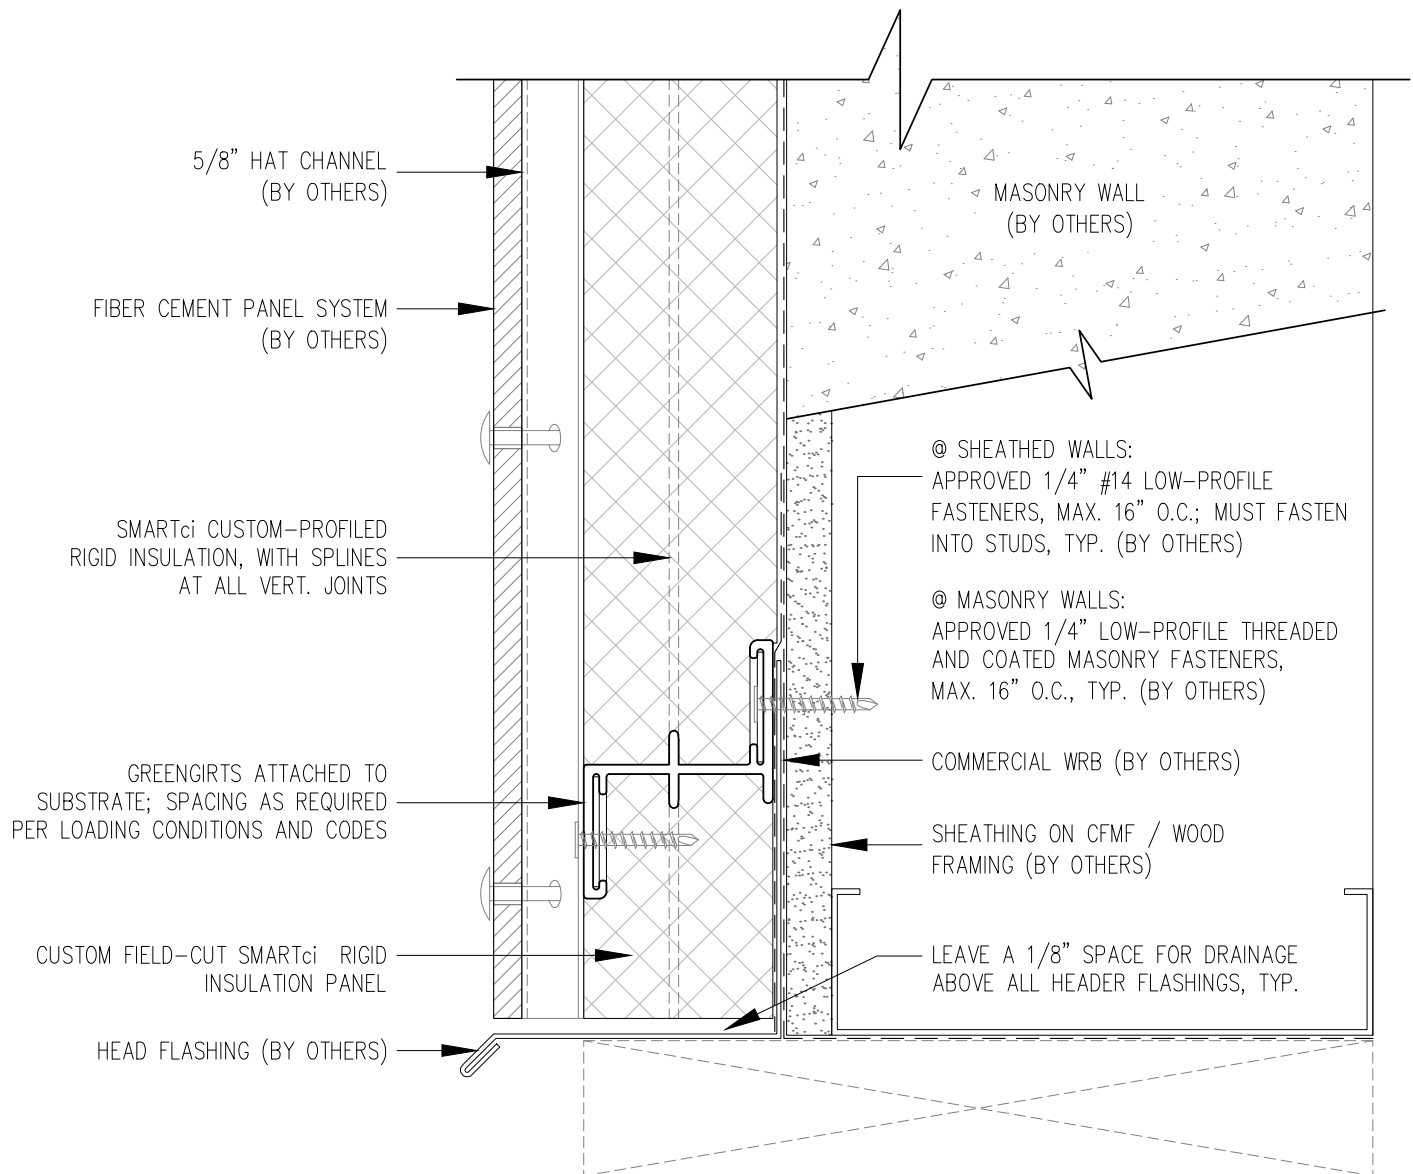

NOTE! GREENGIRTS AND CUSTOM-PROFILED RIGID INSULATION PANELS ARE PROVIDED FOR THIS PROJECT AS THERMALLY-BROKEN, CONTINUOUS INSULATION ONLY. CUSTOMER TO PROVIDE AND INSTALL CONTINUOUS AIR/WATER AND WEATHER BARRIER SYSTEM PER SPECIFICATIONS AND MANUFACTURER'S DIRECTIONS. THIS INSTALLATION MAKES NO CLAIMS OR GUARANTEES ABOUT WEATHER TIGHTNESS, RESISTANCE OR PROTECTION.



SMARTci 2-IN-1 System

www.greengirt.com

1 (269) 355-1818

SUBSTRATE: SHEATHING / MASONRY

CLADDING: FIBER CEMENT PANEL

SIMPLE-Z SIZE: 200


SMARTci™ RIGID INSULATION PANEL

DATE: 08-31-2016

GIRT DIRECTION: HORIZONTAL

HEADER DETAIL

NOT TO SCALE

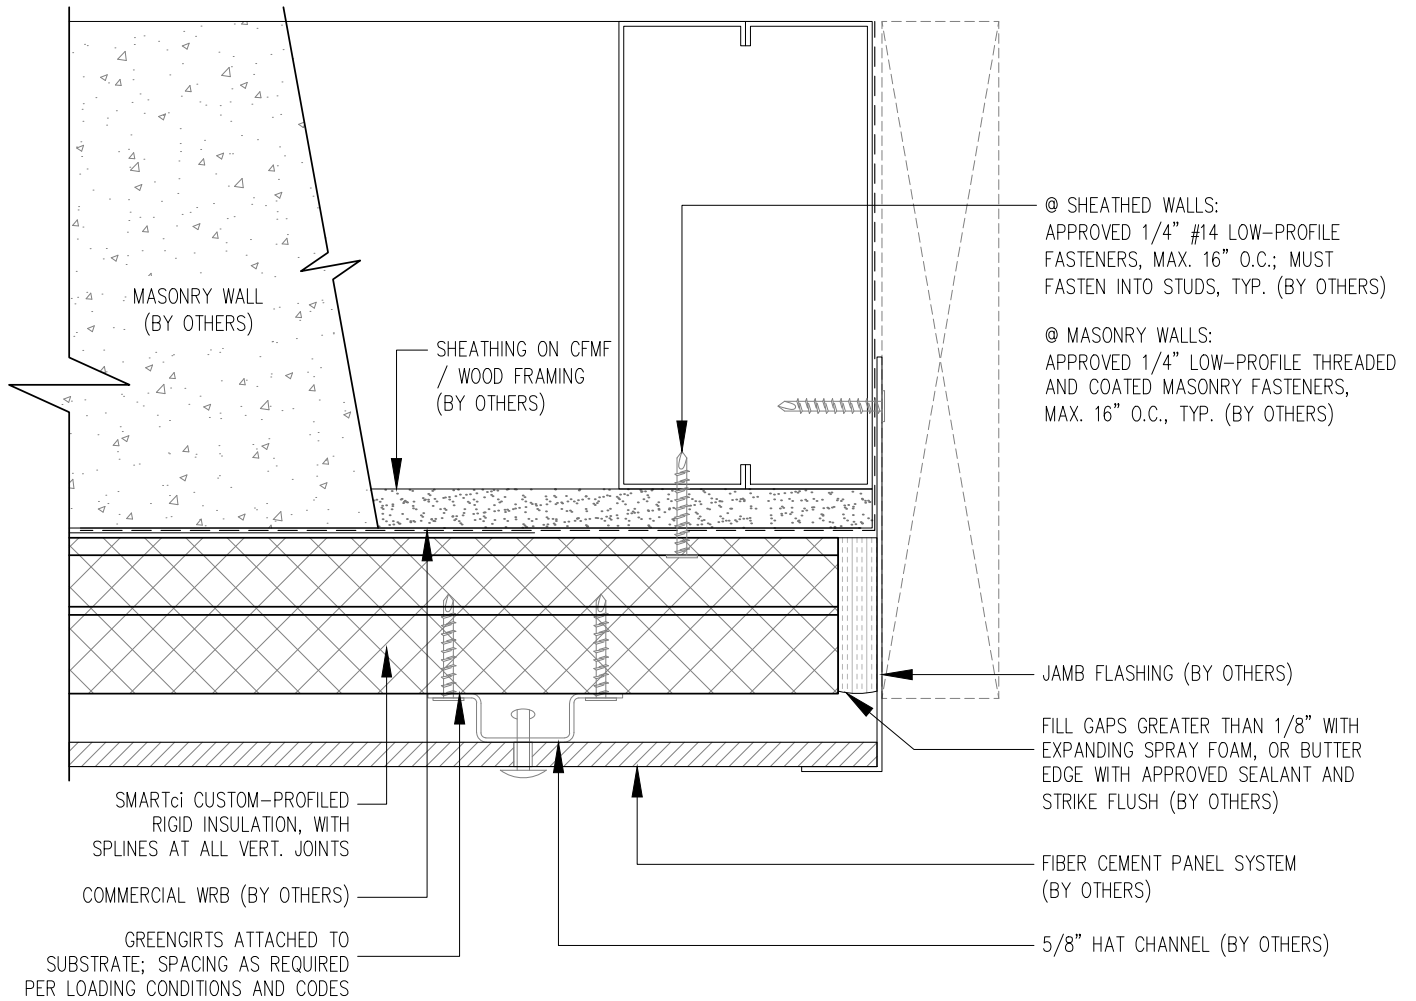

NOTE! GREENIRTS AND CUSTOM-PROFILED RIGID INSULATION PANELS ARE PROVIDED FOR THIS PROJECT AS THERMALLY-BROKEN, CONTINUOUS INSULATION ONLY. CUSTOMER TO PROVIDE AND INSTALL CONTINUOUS AIR/WATER AND WEATHER BARRIER SYSTEM PER SPECIFICATIONS AND MANUFACTURER'S DIRECTIONS. THIS INSTALLATION MAKES NO CLAIMS OR GUARANTEES ABOUT WEATHER TIGHTNESS, RESISTANCE OR PROTECTION.



SMARTci 2-IN-1 System

www.greengirt.com

1 (269) 355-1818

SUBSTRATE: SHEATHING / MASONRY

CLADDING: FIBER CEMENT PANEL

SIMPLE-Z SIZE: 200


SMARTci™ RIGID INSULATION PANEL

DATE: 08-31-2016

GIRT DIRECTION: HORIZONTAL

JAMB DETAIL

NOT TO SCALE

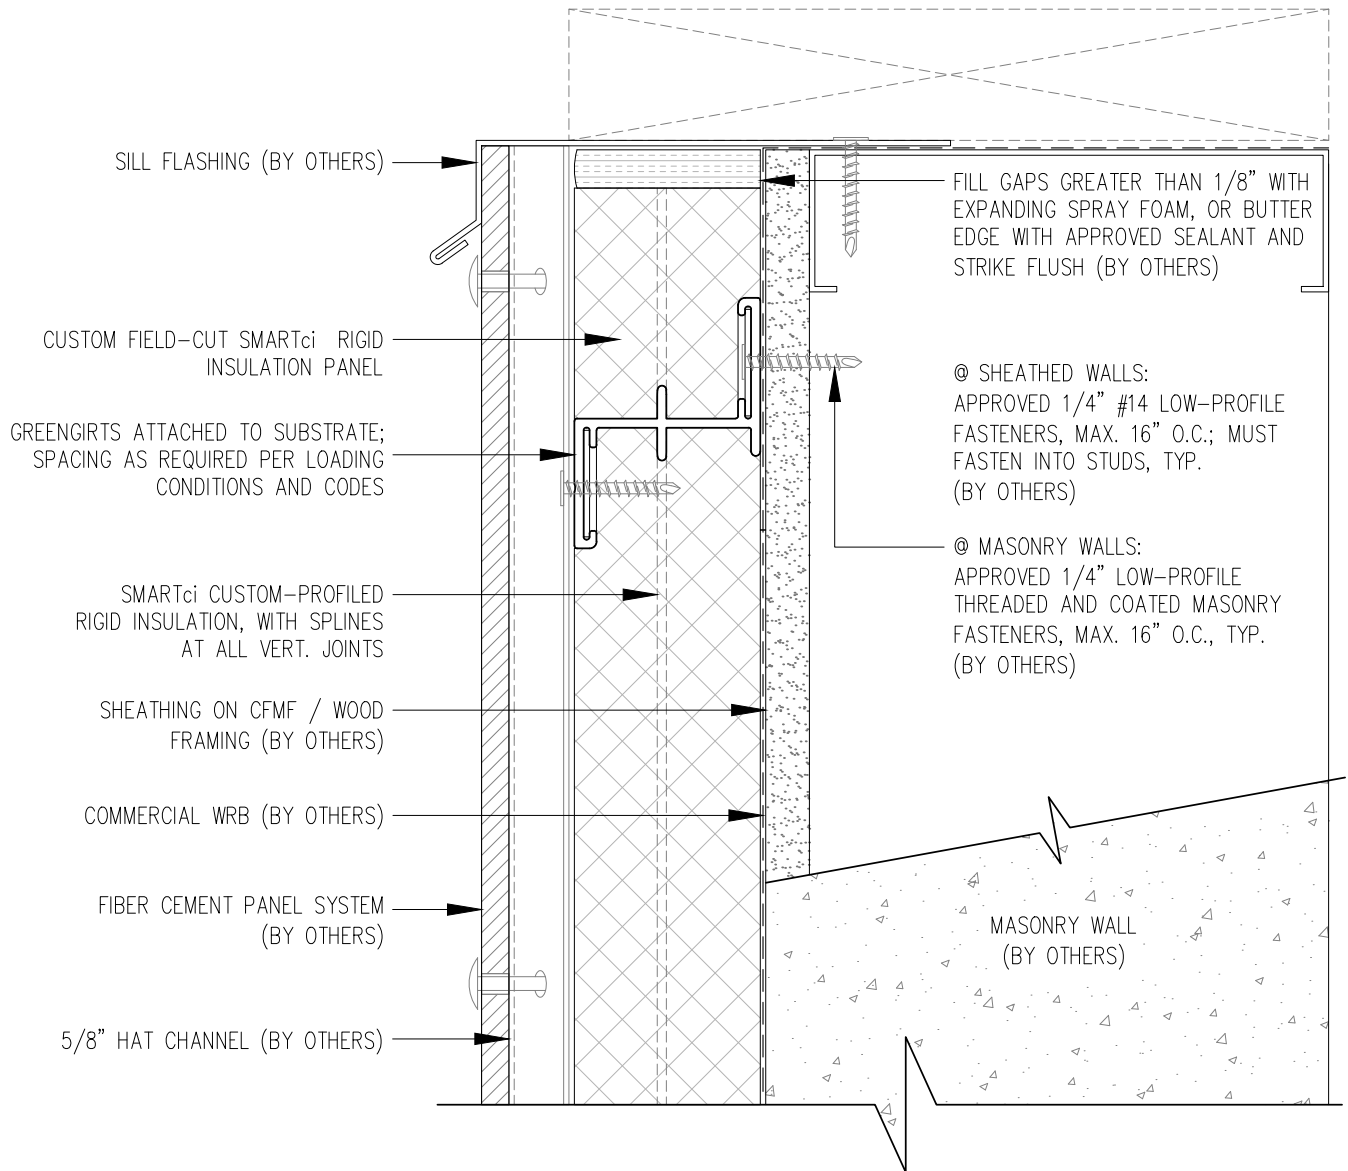

NOTE! GREENGIRTS AND CUSTOM-PROFILED RIGID INSULATION PANELS ARE PROVIDED FOR THIS PROJECT AS THERMALLY-BROKEN, CONTINUOUS INSULATION ONLY. CUSTOMER TO PROVIDE AND INSTALL CONTINUOUS AIR/WATER AND WEATHER BARRIER SYSTEM PER SPECIFICATIONS AND MANUFACTURER'S DIRECTIONS. THIS INSTALLATION MAKES NO CLAIMS OR GUARANTEES ABOUT WEATHER TIGHTNESS, RESISTANCE OR PROTECTION.



SMARTci 2-IN-1 System

www.greengirt.com

1 (269) 355-1818

SUBSTRATE: SHEATHING / MASONRY

CLADDING: FIBER CEMENT PANEL

SIMPLE-Z SIZE: 200


SMARTci™ RIGID INSULATION PANEL

DATE: 08-31-2016

GIRT DIRECTION: HORIZONTAL

SILL DETAIL

NOT TO SCALE

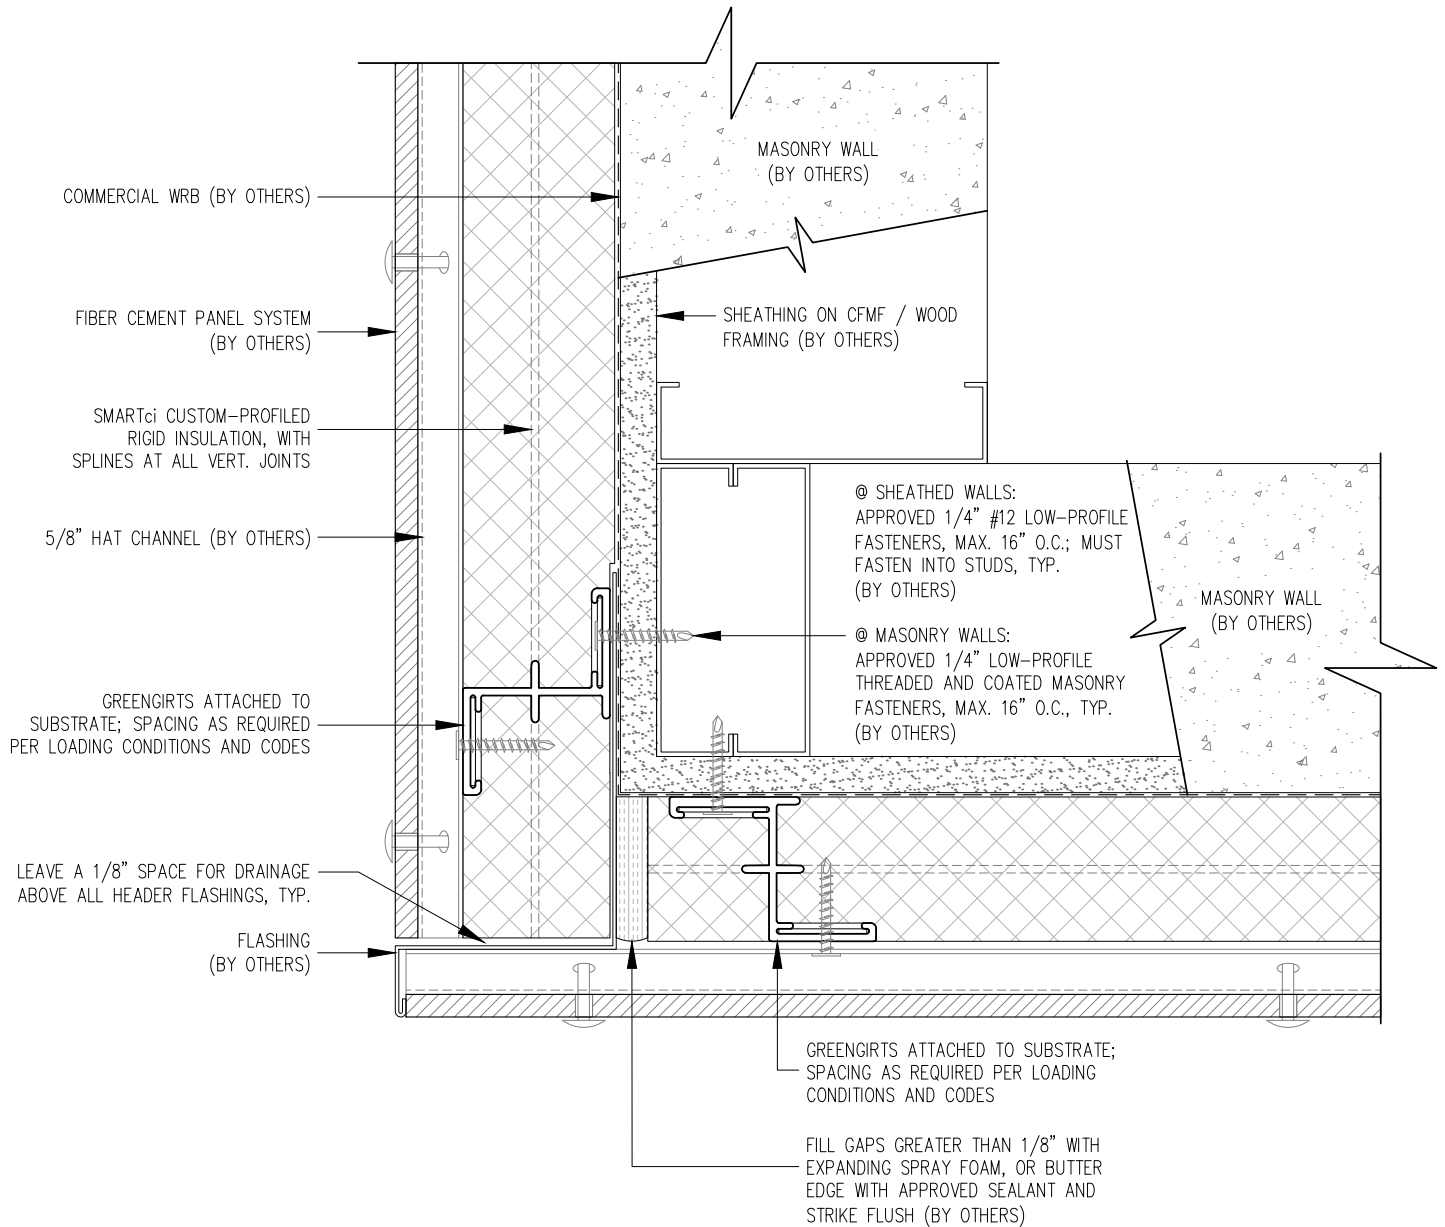

NOTE! GREENGIRTS AND CUSTOM-PROFILED RIGID INSULATION PANELS ARE PROVIDED FOR THIS PROJECT AS THERMALLY-BROKEN, CONTINUOUS INSULATION ONLY. CUSTOMER TO PROVIDE AND INSTALL CONTINUOUS AIR/WATER AND WEATHER BARRIER SYSTEM PER SPECIFICATIONS AND MANUFACTURER'S DIRECTIONS. THIS INSTALLATION MAKES NO CLAIMS OR GUARANTEES ABOUT WEATHER TIGHTNESS, RESISTANCE OR PROTECTION.



SMARTci 2-IN-1 System

www.greengirt.com

1 (269) 355-1818

SUBSTRATE: SHEATHING / MASONRY

CLADDING: FIBER CEMENT PANEL

SIMPLE-Z SIZE: 200


SMARTci™ RIGID INSULATION PANEL

DATE: 08-31-2016

GIRT DIRECTION: HORIZONTAL

SOFFIT OUTSIDE DETAIL-1

NOT TO SCALE

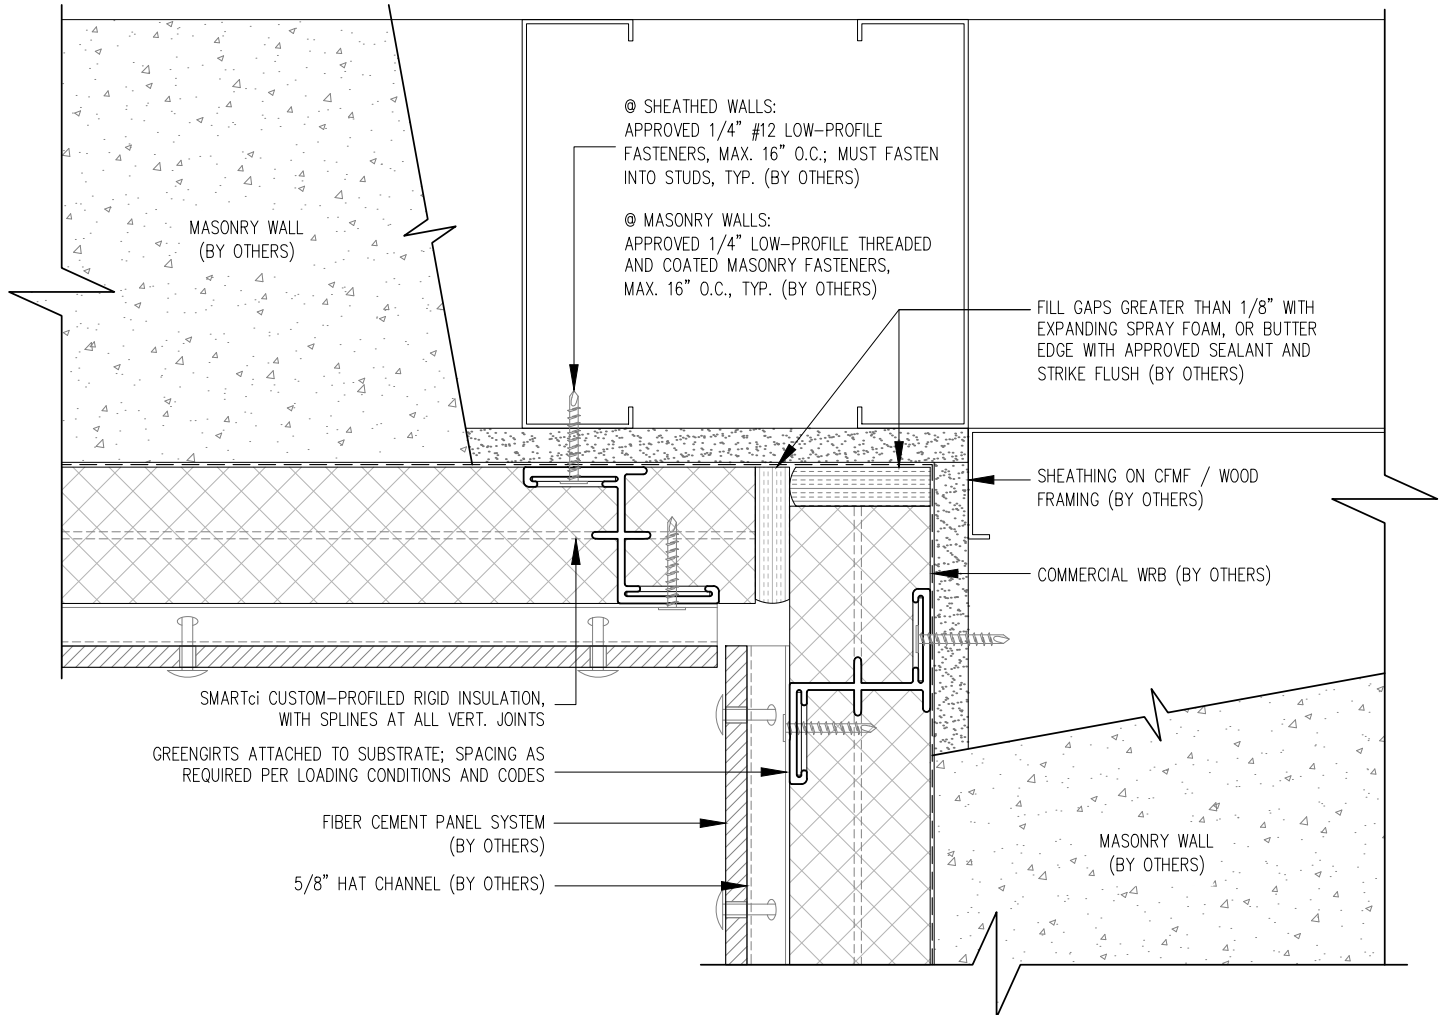

NOTE! GREENGIRTS AND CUSTOM-PROFILED RIGID INSULATION PANELS ARE PROVIDED FOR THIS PROJECT AS THERMALLY-BROKEN, CONTINUOUS INSULATION ONLY. CUSTOMER TO PROVIDE AND INSTALL CONTINUOUS AIR/WATER AND WEATHER BARRIER SYSTEM PER SPECIFICATIONS AND MANUFACTURER'S DIRECTIONS. THIS INSTALLATION MAKES NO CLAIMS OR GUARANTEES ABOUT WEATHER TIGHTNESS, RESISTANCE OR PROTECTION.



SMARTci 2-IN-1 System

www.greengirt.com

1 (269) 355-1818

SUBSTRATE: SHEATHING / MASONRY

CLADDING: FIBER CEMENT PANEL

SIMPLE-Z SIZE: 200


SMARTci™ RIGID INSULATION PANEL

DATE: 08-31-2016

GIRT DIRECTION: HORIZONTAL

SOFFIT INSIDE DETAIL-1

NOT TO SCALE

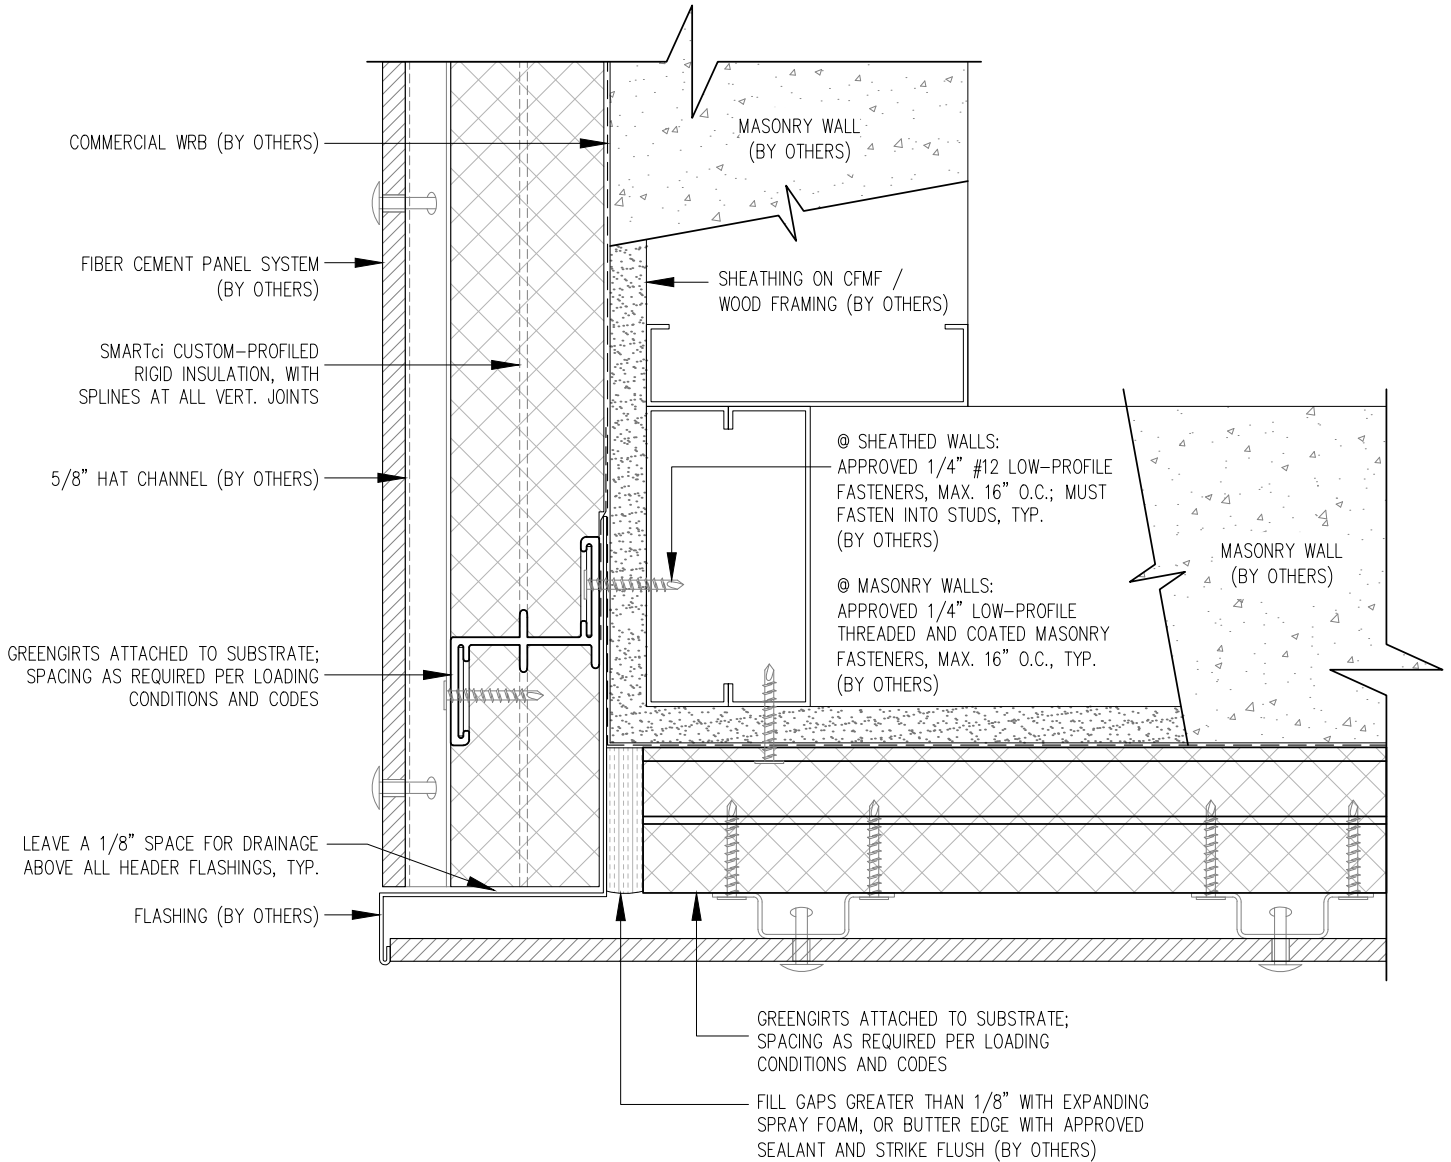

NOTE! GREENGIRTS AND CUSTOM-PROFILED RIGID INSULATION PANELS ARE PROVIDED FOR THIS PROJECT AS THERMALLY-BROKEN, CONTINUOUS INSULATION ONLY. CUSTOMER TO PROVIDE AND INSTALL CONTINUOUS AIR/WATER AND WEATHER BARRIER SYSTEM PER SPECIFICATIONS AND MANUFACTURER'S DIRECTIONS. THIS INSTALLATION MAKES NO CLAIMS OR GUARANTEES ABOUT WEATHER TIGHTNESS, RESISTANCE OR PROTECTION.



SMARTci 2-IN-1 System

www.greengirt.com

1 (269) 355-1818

SUBSTRATE: SHEATHING / MASONRY

CLADDING: FIBER CEMENT PANEL

SIMPLE-Z SIZE: 200


SMARTci™ RIGID INSULATION PANEL

DATE: 08-31-2016

GIRT DIRECTION: HORIZONTAL

SOFFIT OUTSIDE DETAIL-2

NOT TO SCALE

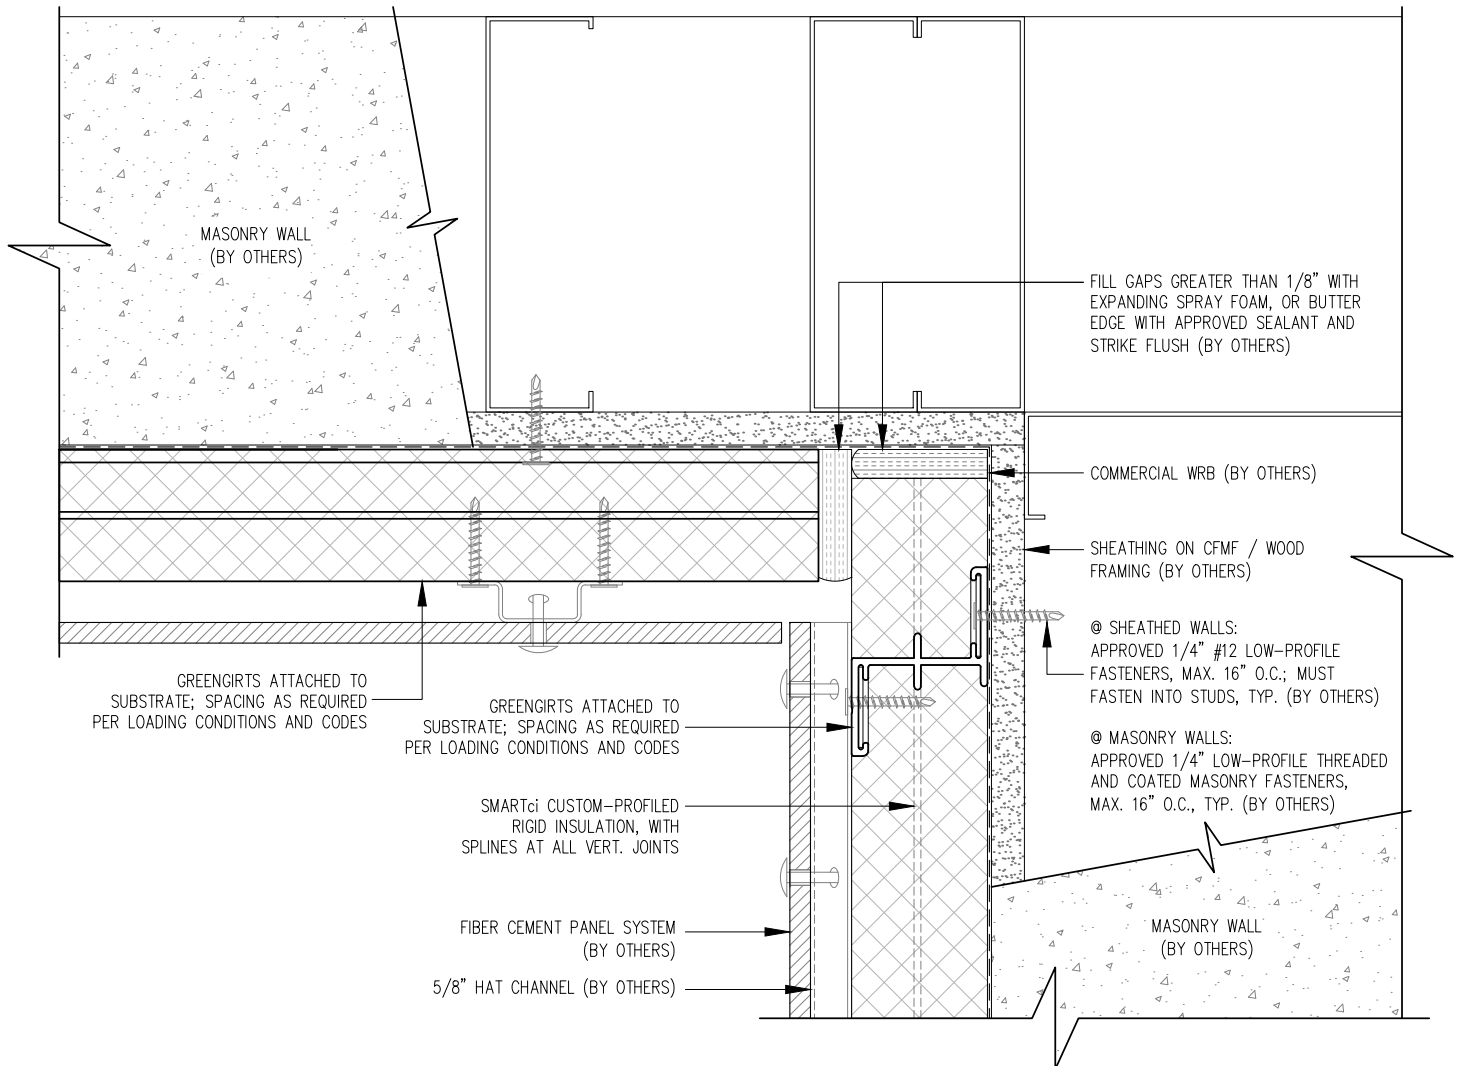

NOTE! GREENGIRTS AND CUSTOM-PROFILED RIGID INSULATION PANELS ARE PROVIDED FOR THIS PROJECT AS THERMALLY-BROKEN, CONTINUOUS INSULATION ONLY. CUSTOMER TO PROVIDE AND INSTALL CONTINUOUS AIR/WATER AND WEATHER BARRIER SYSTEM PER SPECIFICATIONS AND MANUFACTURER'S DIRECTIONS. THIS INSTALLATION MAKES NO CLAIMS OR GUARANTEES ABOUT WEATHER TIGHTNESS, RESISTANCE OR PROTECTION.



SMARTci 2-IN-1 System

www.greengirt.com

1 (269) 355-1818

SUBSTRATE: SHEATHING / MASONRY

CLADDING: FIBER CEMENT PANEL

SIMPLE-Z SIZE: 200


SMARTci™ RIGID INSULATION PANEL

DATE: 08-31-2016

GIRT DIRECTION: HORIZONTAL

SOFFIT INSIDE DETAIL-2

NOT TO SCALE

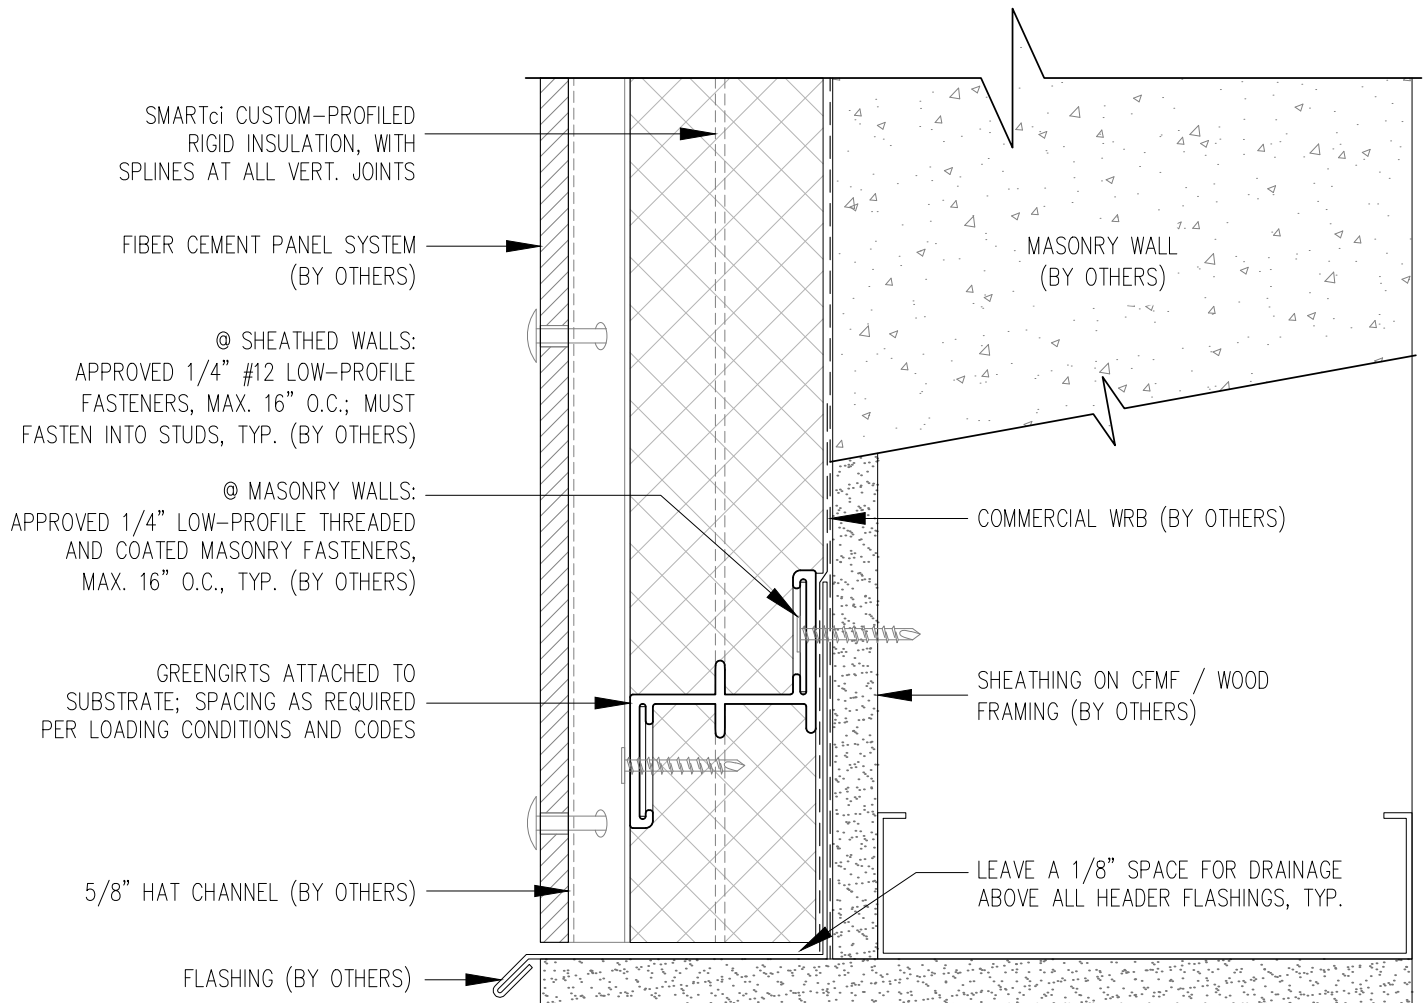

NOTE! GREENGIRTS AND CUSTOM-PROFILED RIGID INSULATION PANELS ARE PROVIDED FOR THIS PROJECT AS THERMALLY-BROKEN, CONTINUOUS INSULATION ONLY. CUSTOMER TO PROVIDE AND INSTALL CONTINUOUS AIR/WATER AND WEATHER BARRIER SYSTEM PER SPECIFICATIONS AND MANUFACTURER'S DIRECTIONS. THIS INSTALLATION MAKES NO CLAIMS OR GUARANTEES ABOUT WEATHER TIGHTNESS, RESISTANCE OR PROTECTION.



SMARTci 2-IN-1 System

www.greengirt.com

1 (269) 355-1818

SUBSTRATE: SHEATHING / MASONRY

CLADDING: FIBER CEMENT PANEL

SIMPLE-Z SIZE: 200


SMARTci™ RIGID INSULATION PANEL

DATE: 08-31-2016

GIRT DIRECTION: HORIZONTAL

SOFFIT OUTSIDE DETAIL-3

NOT TO SCALE

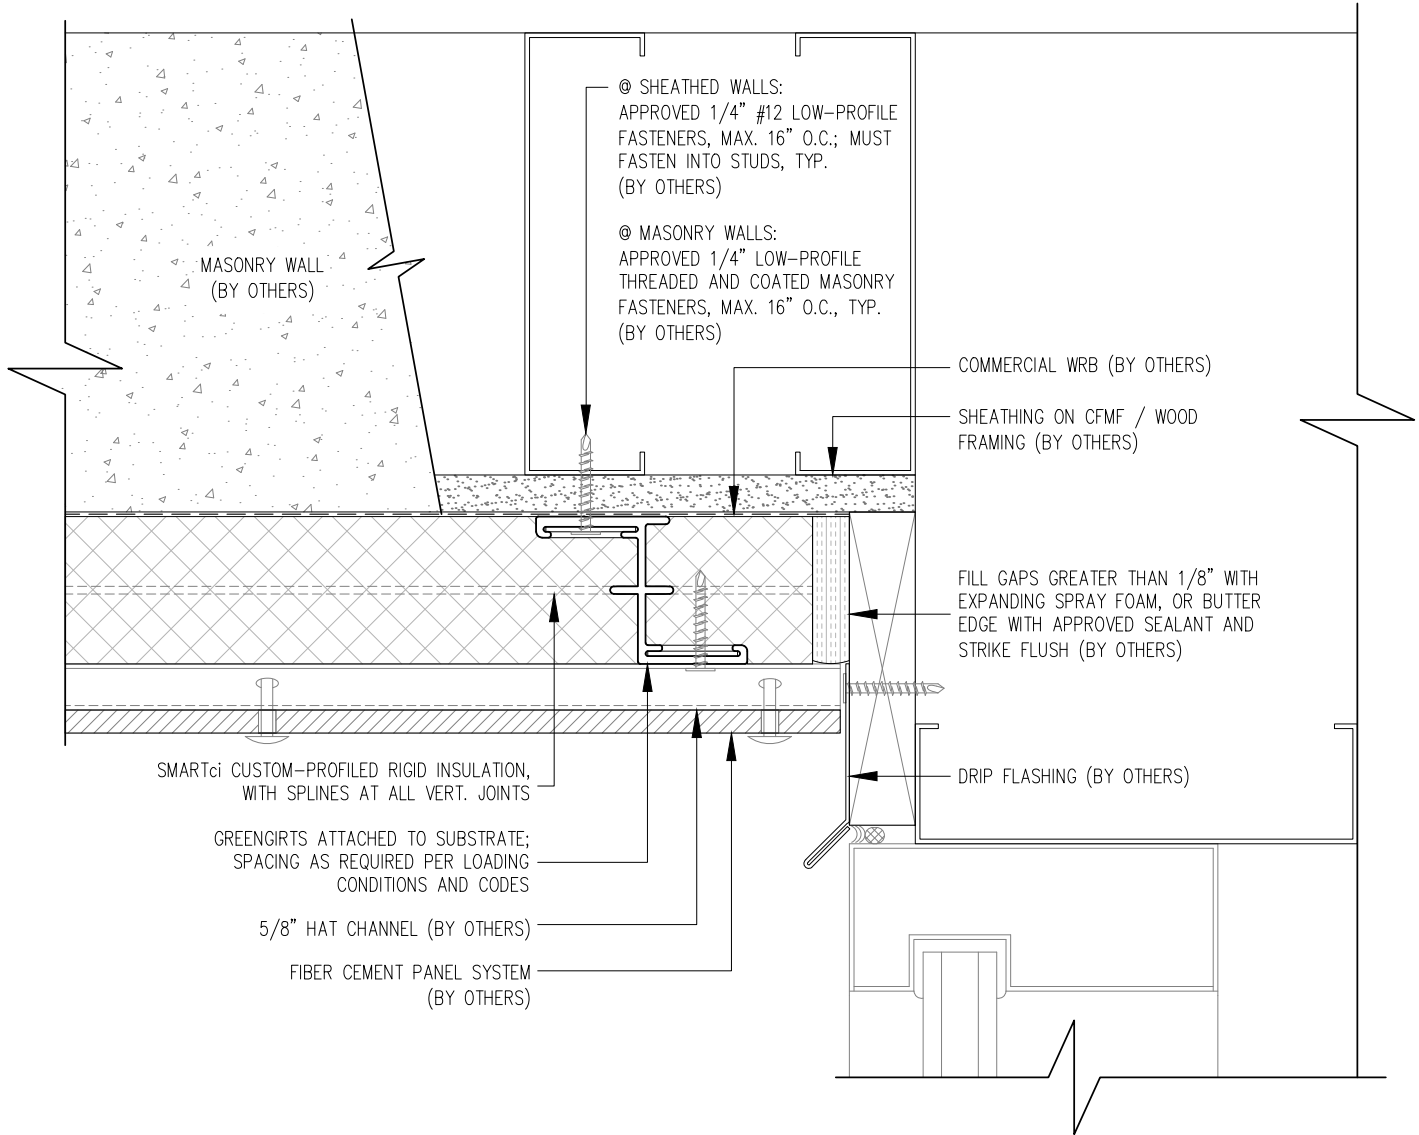

NOTE! GREENGIRTS AND CUSTOM-PROFILED RIGID INSULATION PANELS ARE PROVIDED FOR THIS PROJECT AS THERMALLY-BROKEN, CONTINUOUS INSULATION ONLY. CUSTOMER TO PROVIDE AND INSTALL CONTINUOUS AIR/WATER AND WEATHER BARRIER SYSTEM PER SPECIFICATIONS AND MANUFACTURER'S DIRECTIONS. THIS INSTALLATION MAKES NO CLAIMS OR GUARANTEES ABOUT WEATHER TIGHTNESS, RESISTANCE OR PROTECTION.



SMARTci 2-IN-1 System

www.greengirt.com

1 (269) 355-1818

SUBSTRATE: SHEATHING / MASONRY

CLADDING: FIBER CEMENT PANEL

SIMPLE-Z SIZE: 200


SMARTci™ RIGID INSULATION PANEL

DATE: 08-31-2016

GIRT DIRECTION: HORIZONTAL

SOFFIT INSIDE DETAIL-3

NOT TO SCALE

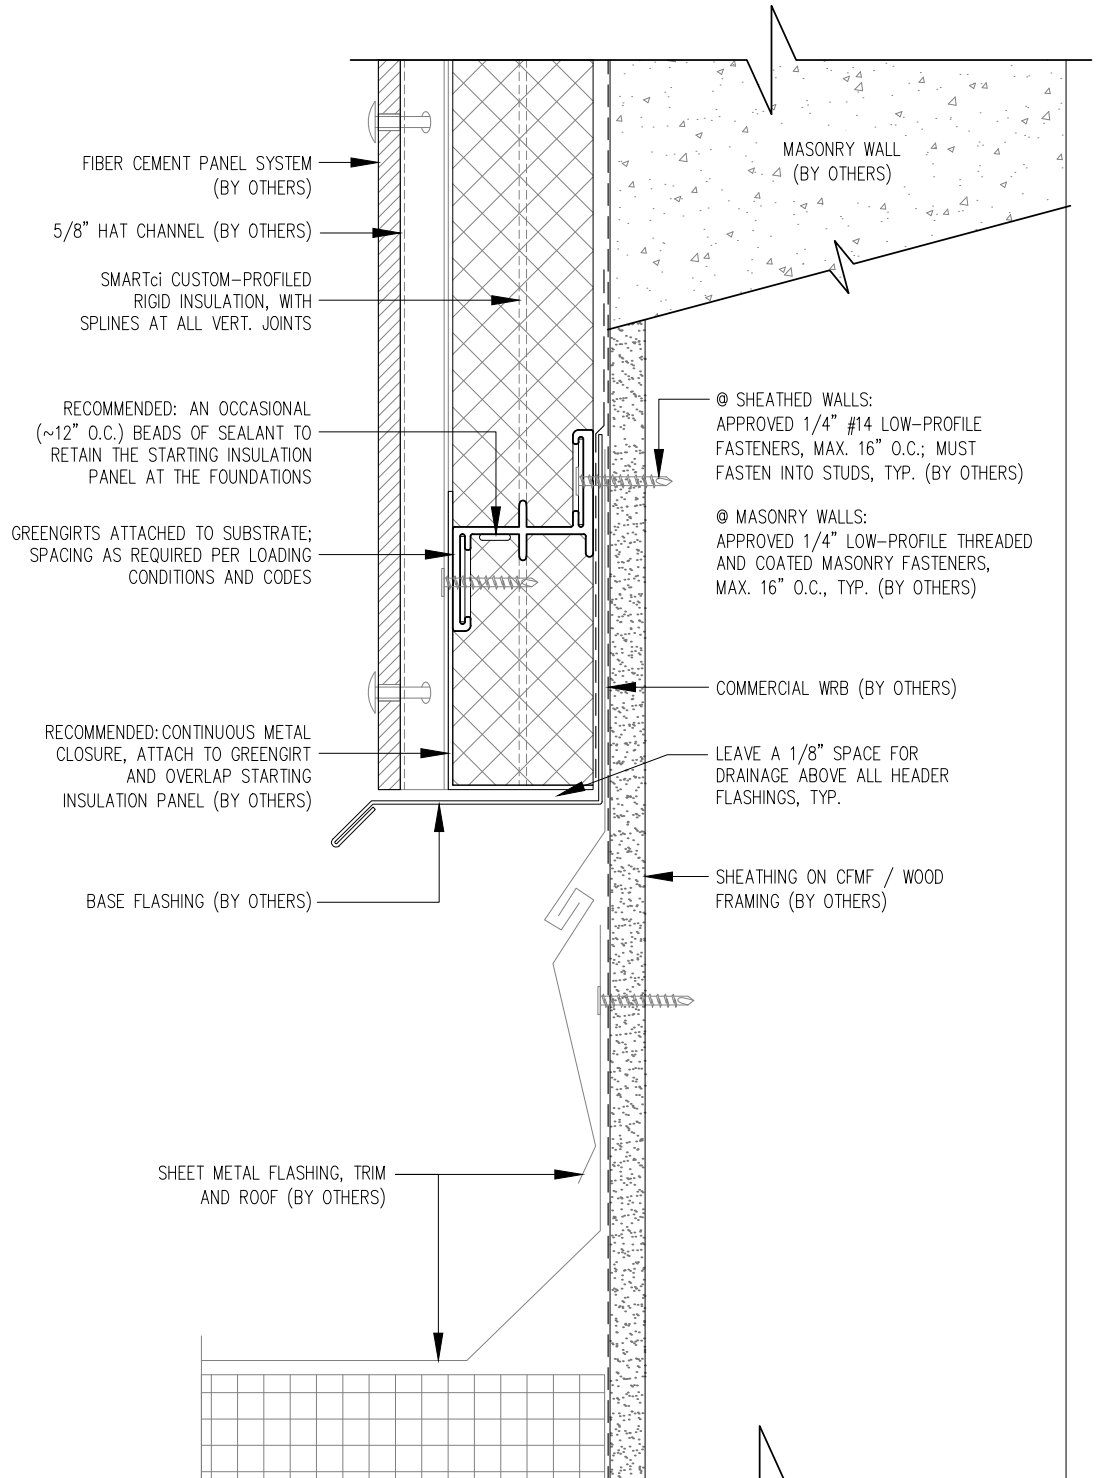

NOTE! GREENGIRTS AND CUSTOM-PROFILED RIGID INSULATION PANELS ARE PROVIDED FOR THIS PROJECT AS THERMALLY-BROKEN, CONTINUOUS INSULATION ONLY. CUSTOMER TO PROVIDE AND INSTALL CONTINUOUS AIR/WATER AND WEATHER BARRIER SYSTEM PER SPECIFICATIONS AND MANUFACTURER'S DIRECTIONS. THIS INSTALLATION MAKES NO CLAIMS OR GUARANTEES ABOUT WEATHER TIGHTNESS, RESISTANCE OR PROTECTION.



SMARTci 2-IN-1 System

www.greengirt.com

1 (269) 355-1818

SUBSTRATE: SHEATHING / MASONRY

CLADDING: FIBER CEMENT PANEL

SIMPLE-Z SIZE: 200

SMARTci™ RIGID INSULATION PANEL

DATE: 08-31-2016

GIRT DIRECTION: HORIZONTAL

BASE AT ROOF

NOT TO SCALE