

SUBSTRATE: STUDS W/ SHEATHING

INSULATION: MINERAL WOOL

CLADDING: -


DATE:

GREENGIRT SIZE: 2"

GIRT ORIENTATION: VERTICAL

GreenGirt Max CMH™

BASE AT ROOF

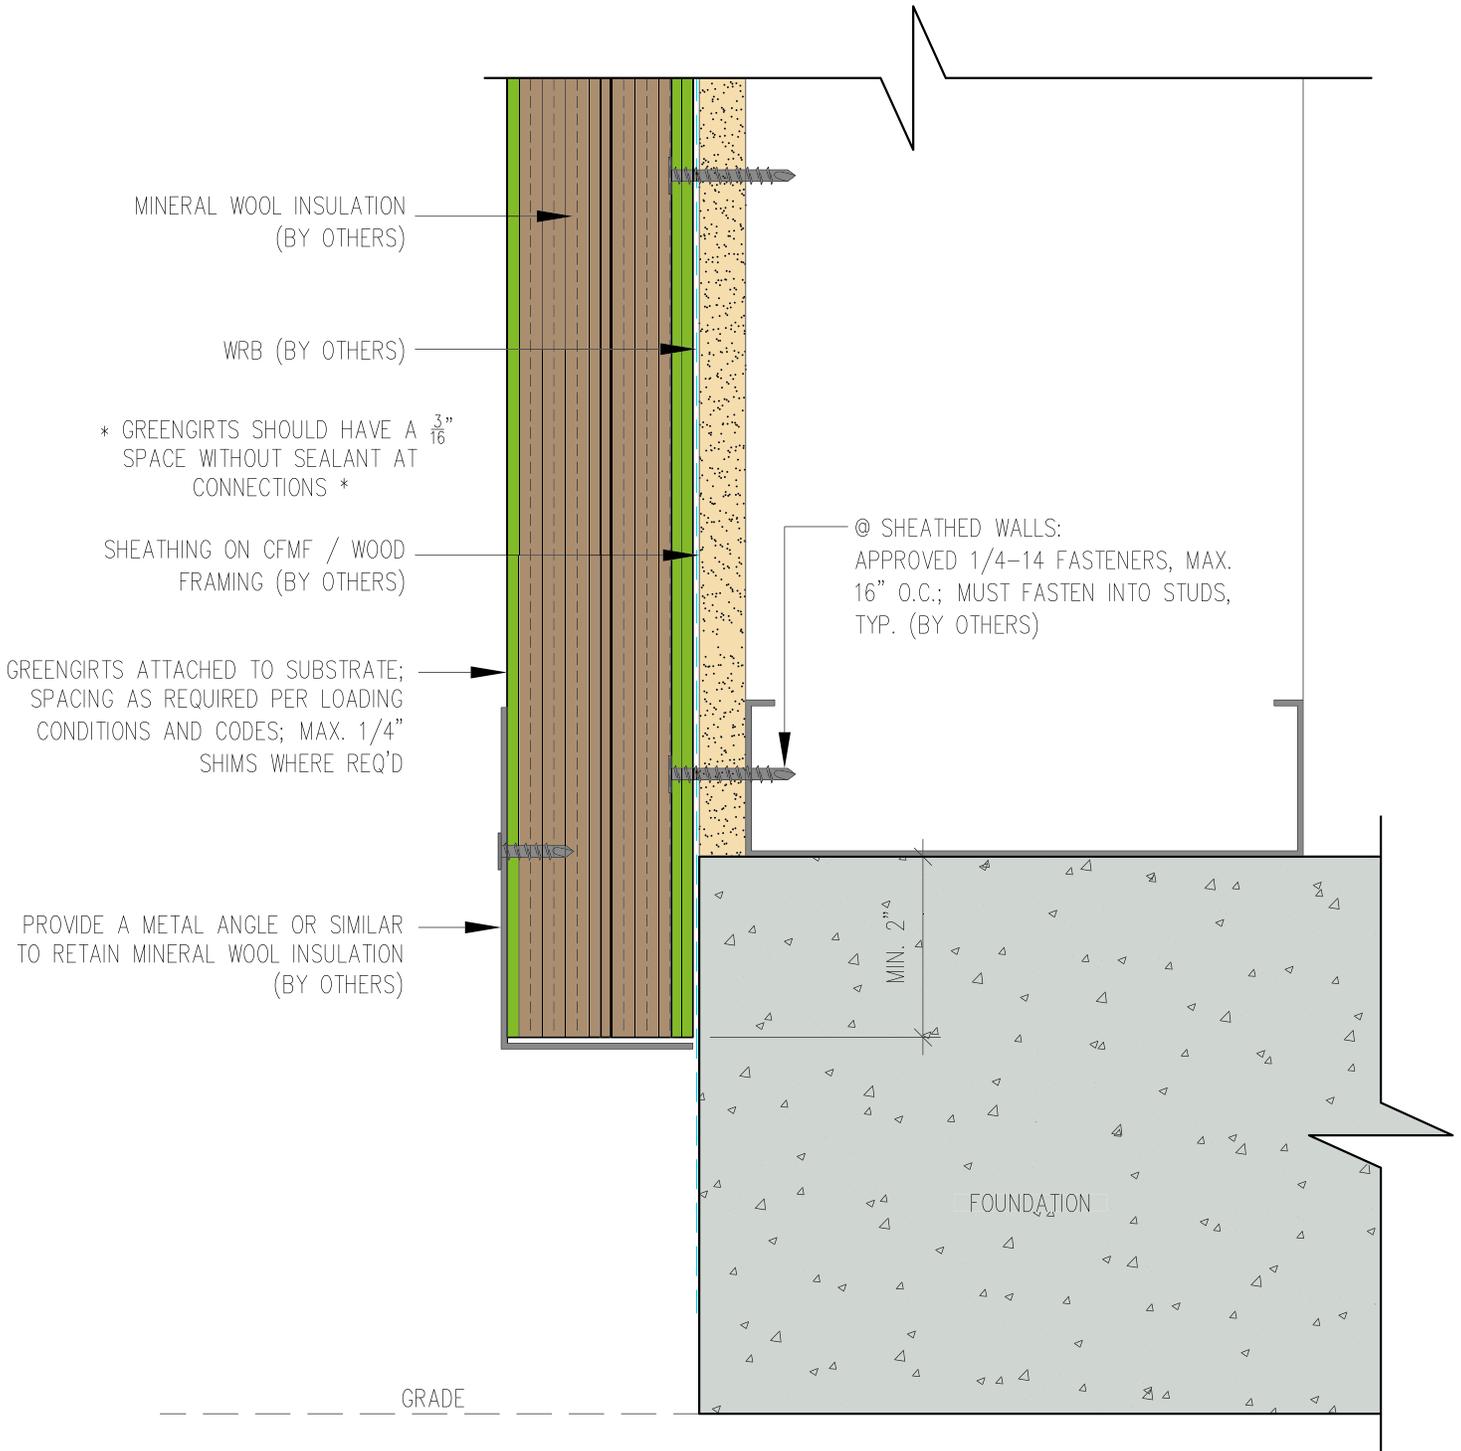

GreenGirt Max CMH™

GreenGirt.com

(269) 355-1818

SUBSTRATE: STUDS W/ SHEATHING

INSULATION: MINERAL WOOL

CLADDING: -


DATE:

GREENGIRT SIZE: 2"

GIRT ORIENTATION: VERTICAL

FOUNDATION FLUSH DETAIL

NOT TO SCALE

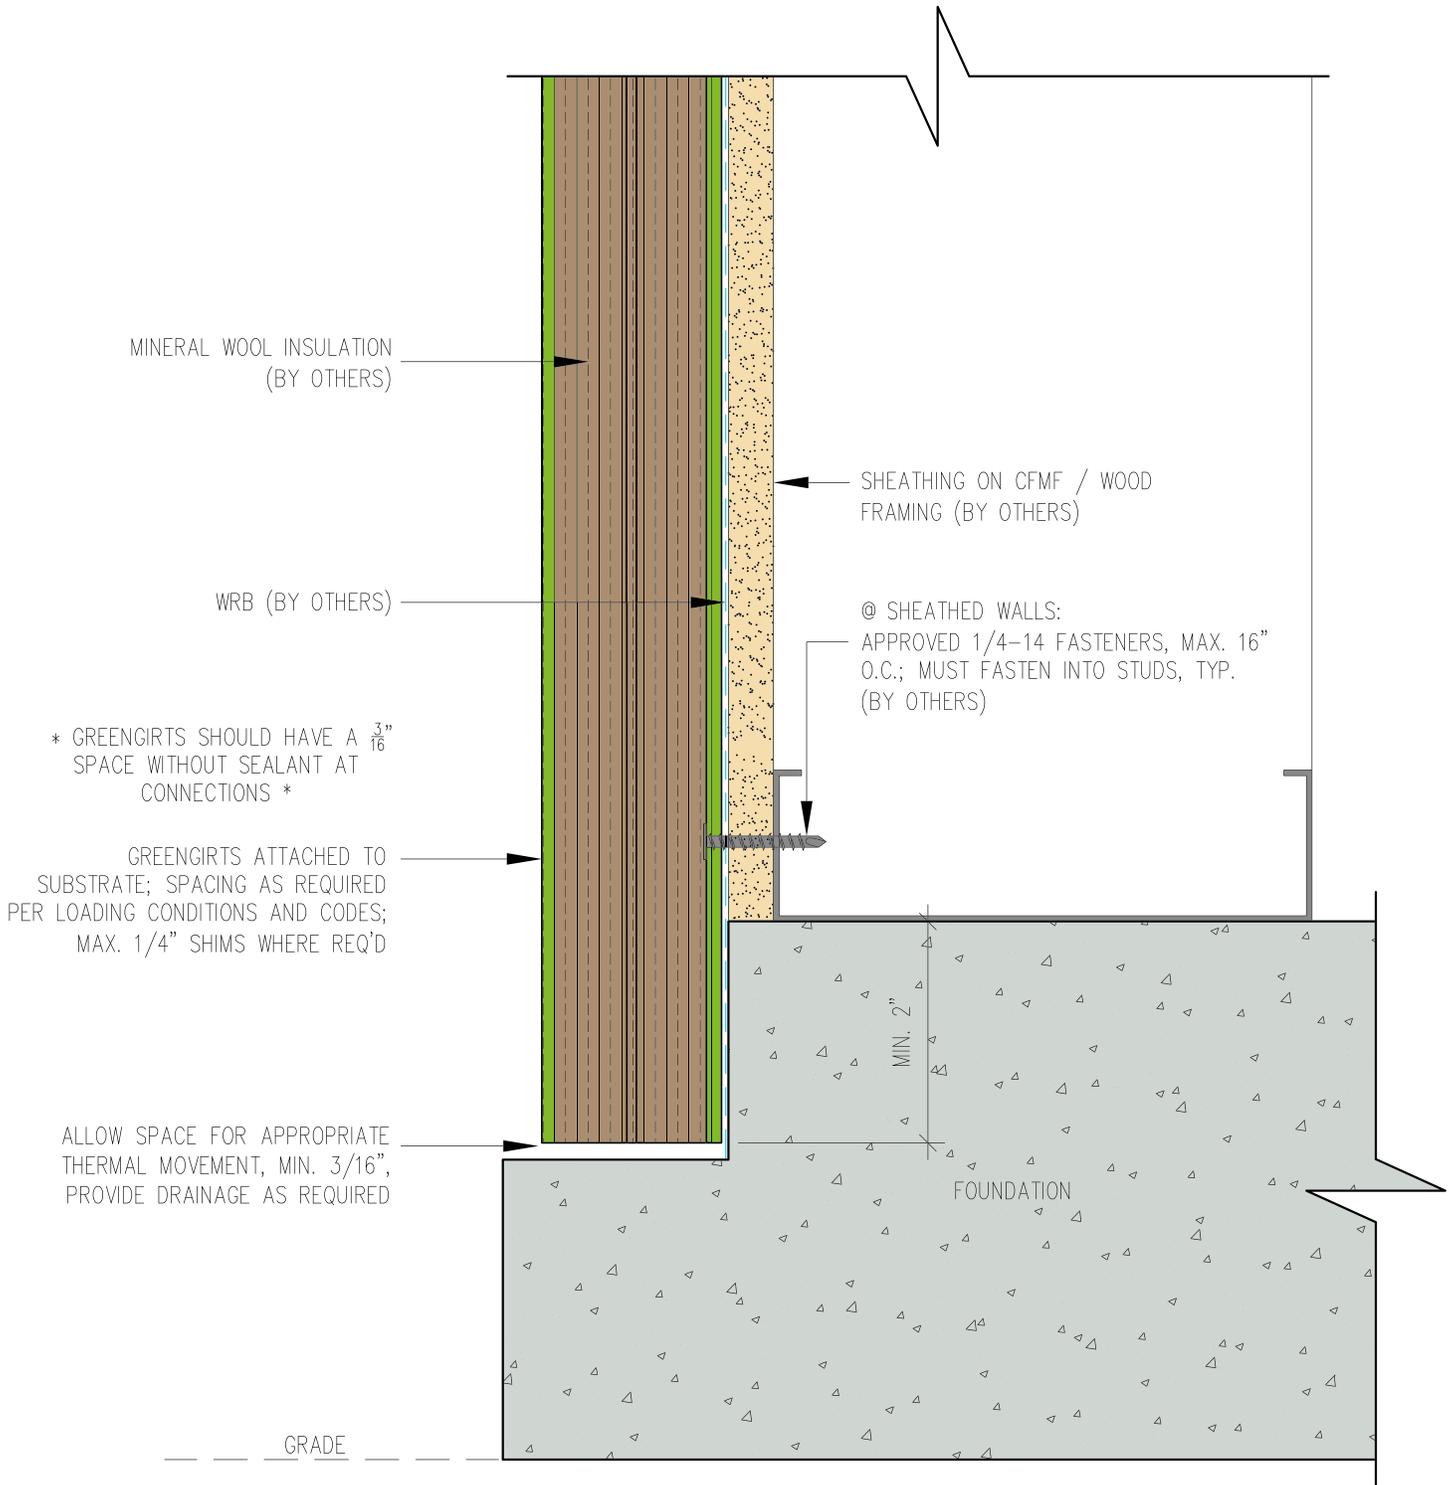

SUBSTRATE: STUDS W/ SHEATHING	INSULATION: MINERAL WOOL
CLADDING: -	DATE:
GREENGIRT SIZE: 2"	GIRT ORIENTATION: VERTICAL


GreenGirt Max CMH™

GreenGirt.com

(269) 355-1818

FOUNDATION NOTCH DETAIL

NOT TO SCALE

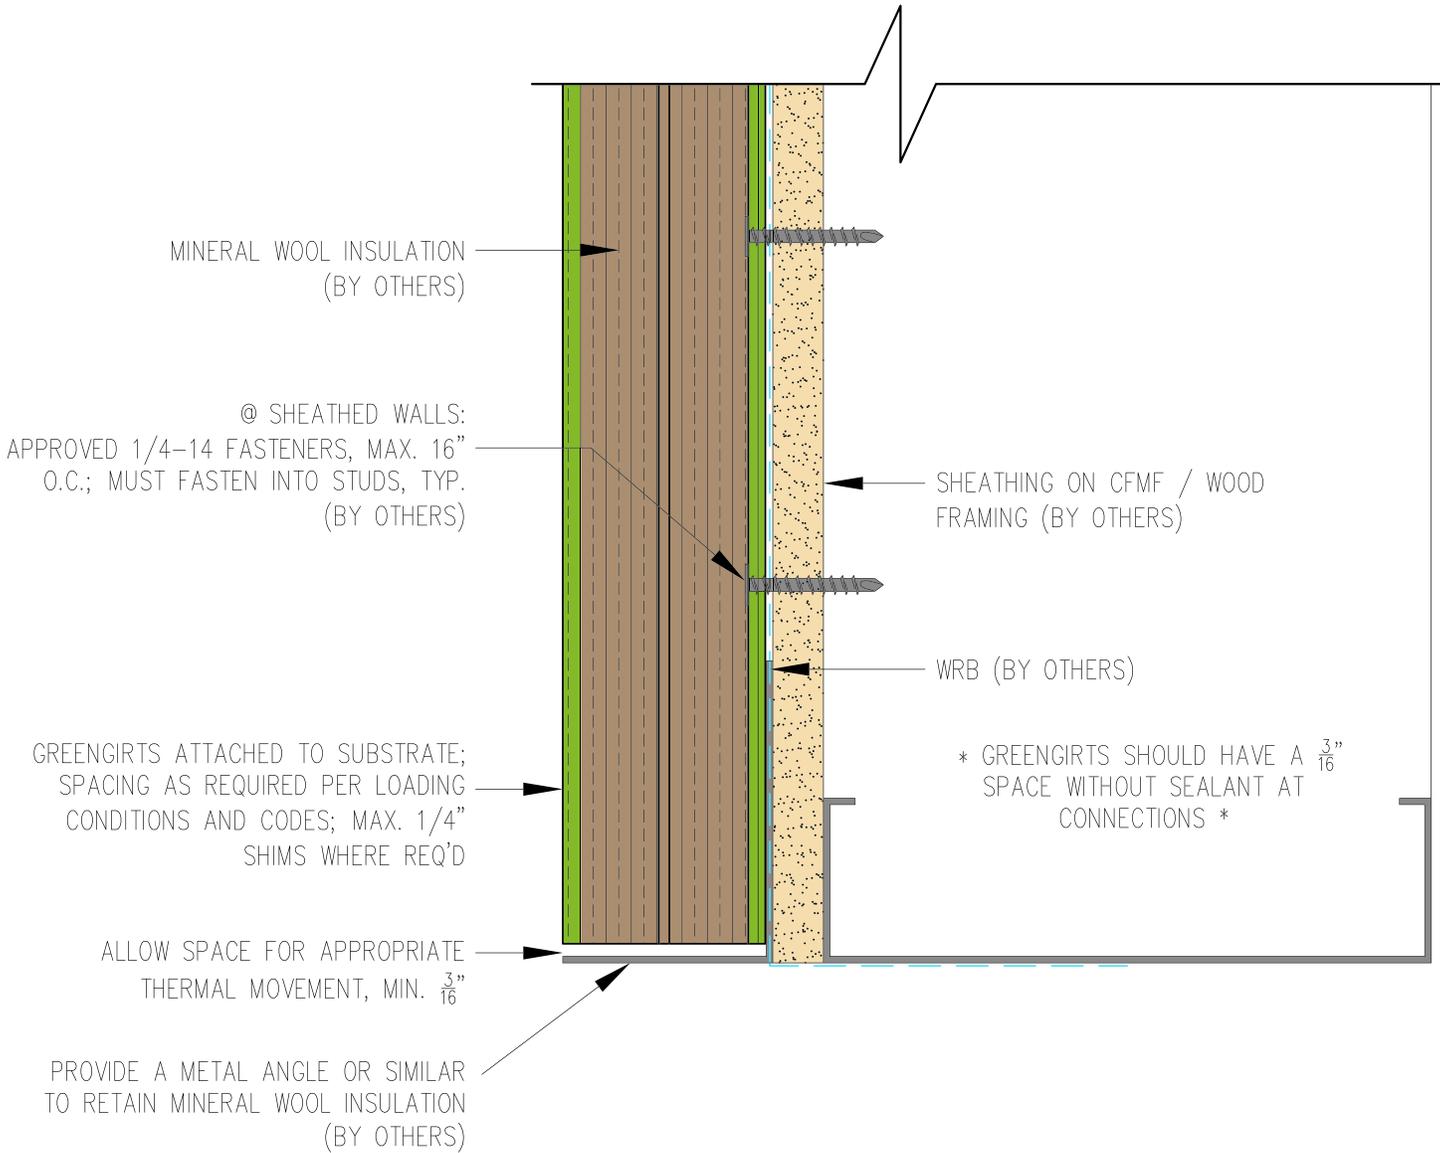

SUBSTRATE: STUDS W/ SHEATHING

INSULATION: MINERAL WOOL

CLADDING: -


DATE:

GREENGIRT SIZE: 2"

GIRT ORIENTATION: VERTICAL

GreenGirt Max CMH™

HEADER DETAIL

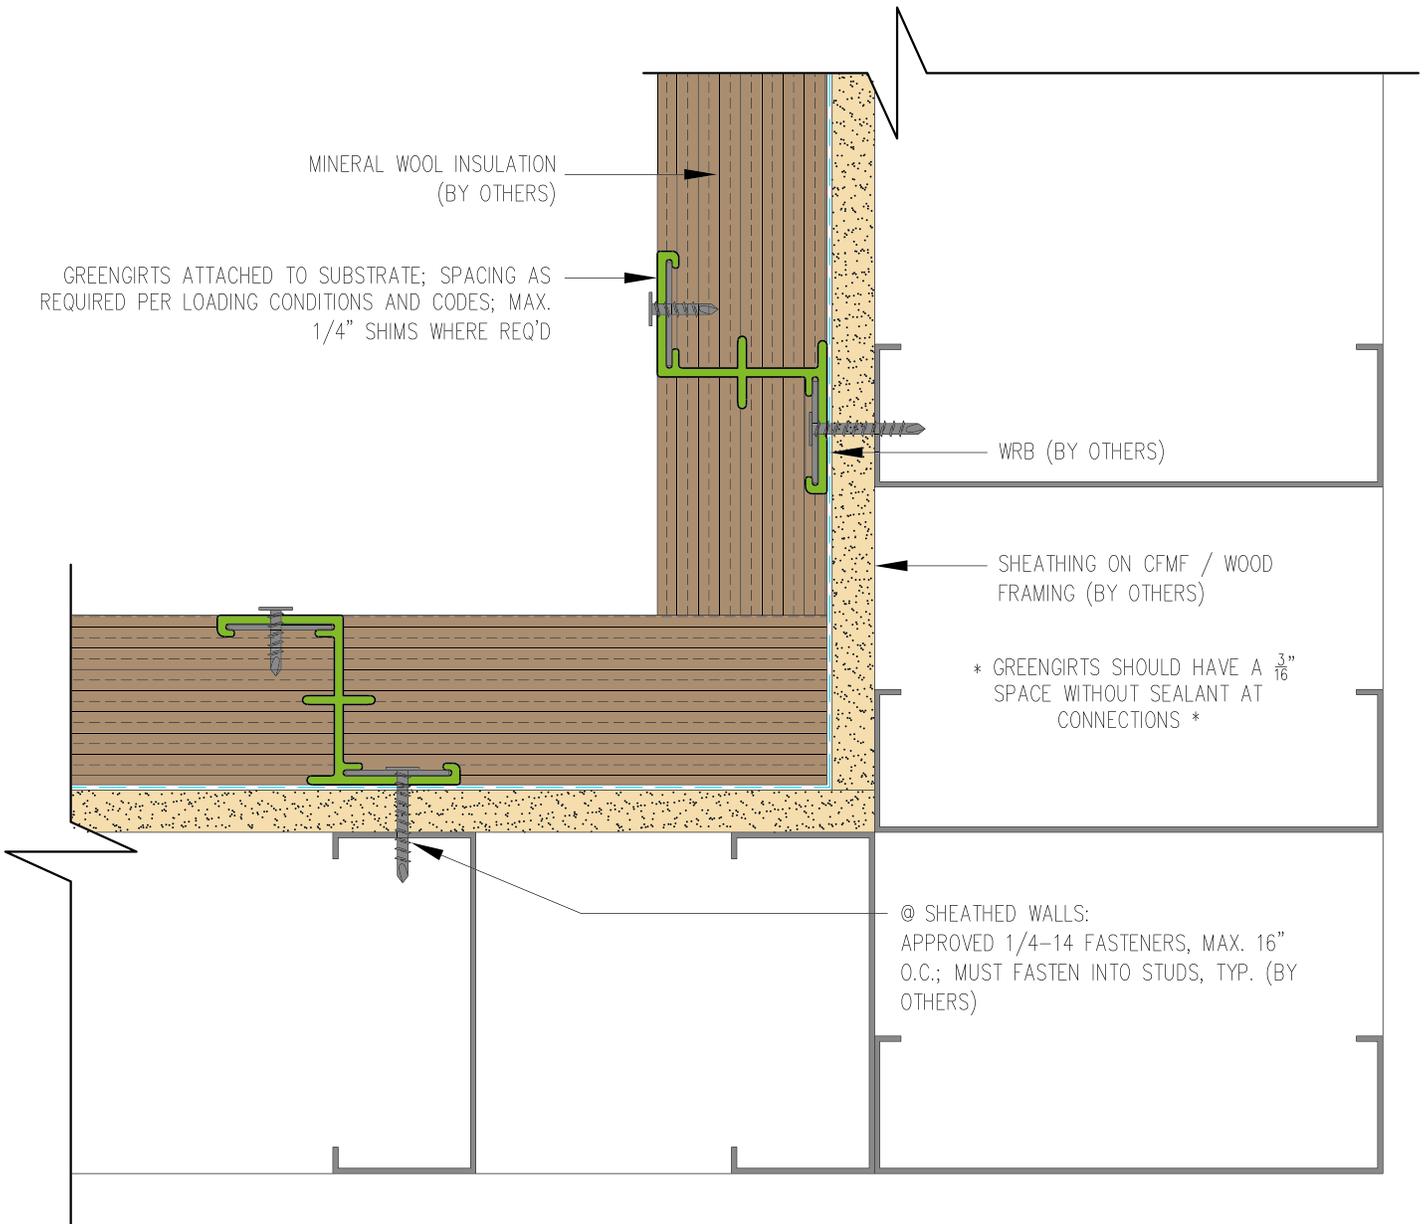

SUBSTRATE: STUDS W/ SHEATHING	INSULATION: MINERAL WOOL
CLADDING: -	DATE:
GREENGIRT SIZE: 2"	GIRT ORIENTATION: VERTICAL


INSIDE CORNER DETAIL

NOT TO SCALE

GreenGirt Max CMH™

GreenGirt.com

(269) 355-1818

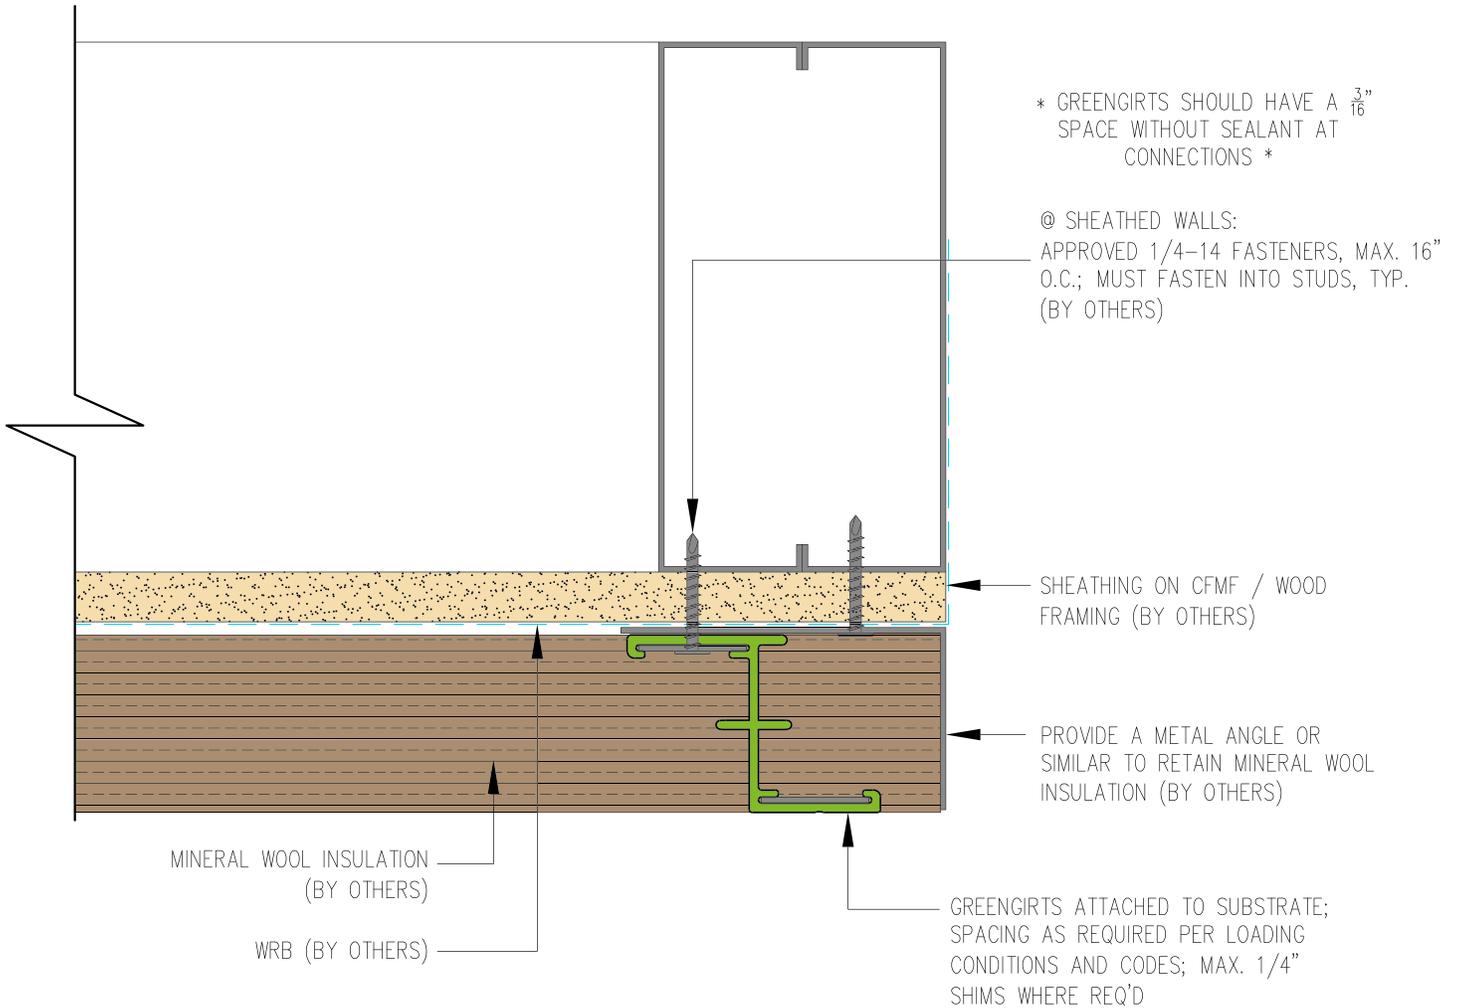

SUBSTRATE: STUDS W/ SHEATHING

INSULATION: MINERAL WOOL

CLADDING: -


DATE:

GREENGIRT SIZE: 2"

GIRT ORIENTATION: VERTICAL

GreenGirt Max CMH™

JAMB DETAIL

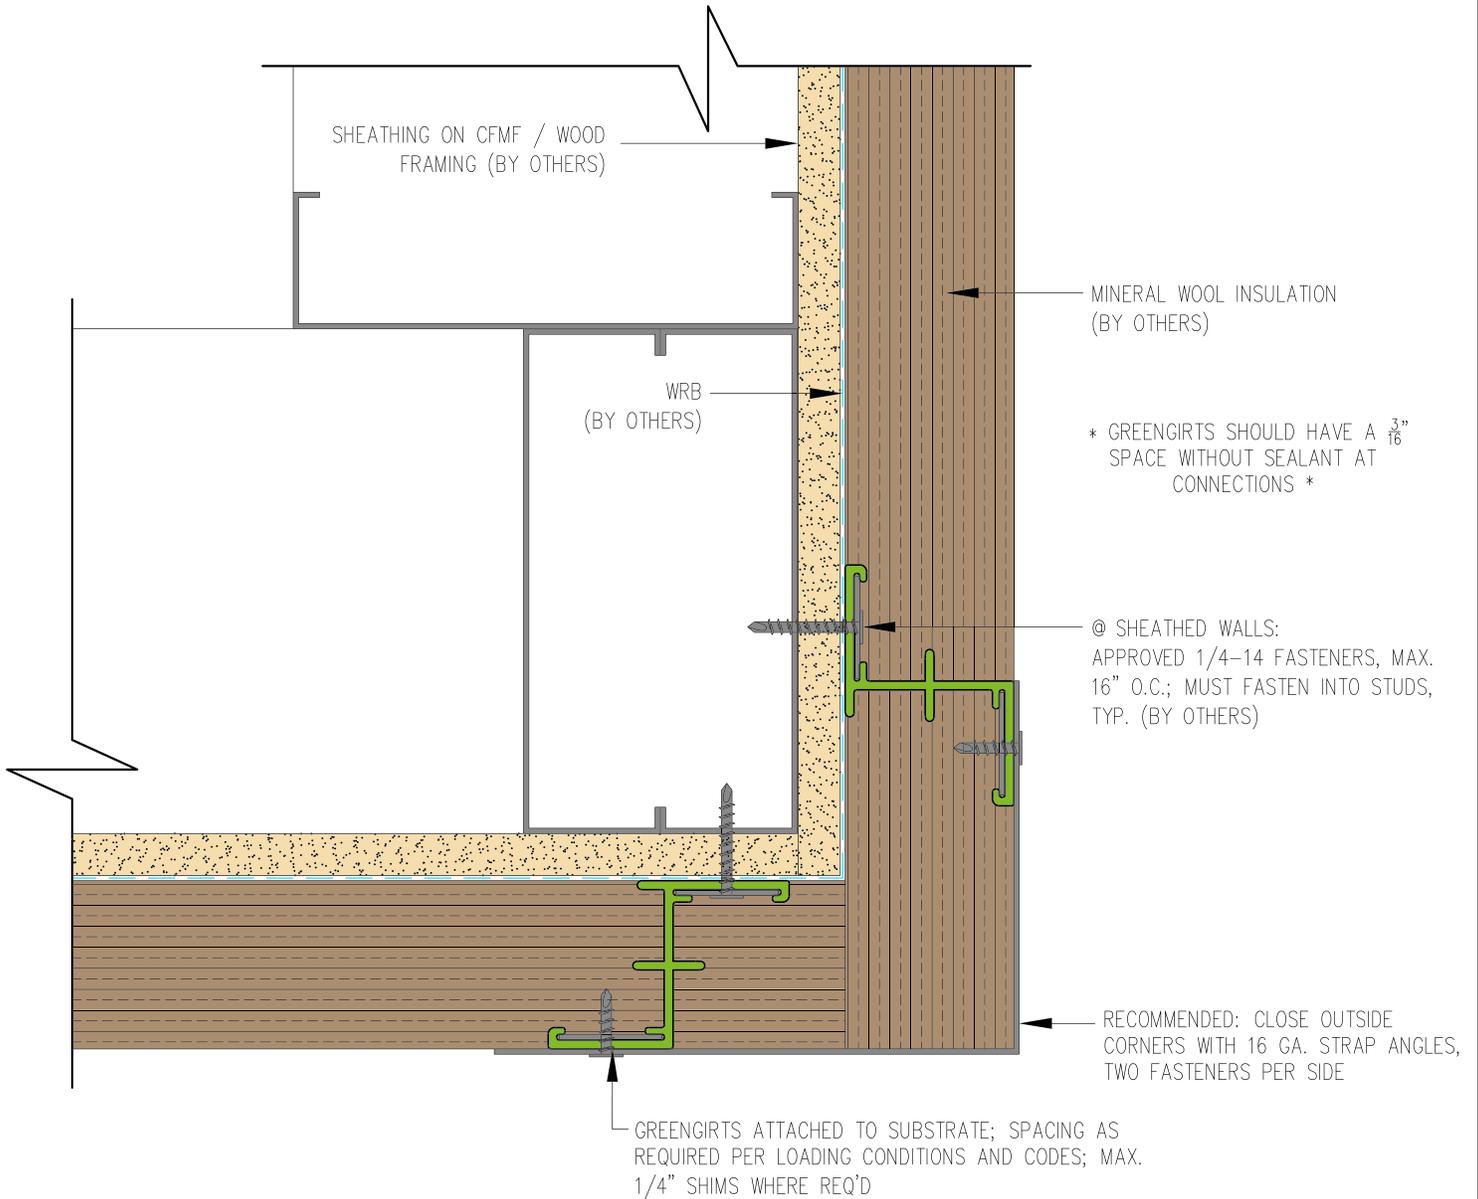

SUBSTRATE: STUDS W/ SHEATHING

INSULATION: MINERAL WOOL

CLADDING: -


DATE:

GREENGIRT SIZE: 2"

GIRT ORIENTATION: VERTICAL

GreenGirt Max CMH™

OUTSIDE CORNER DETAIL

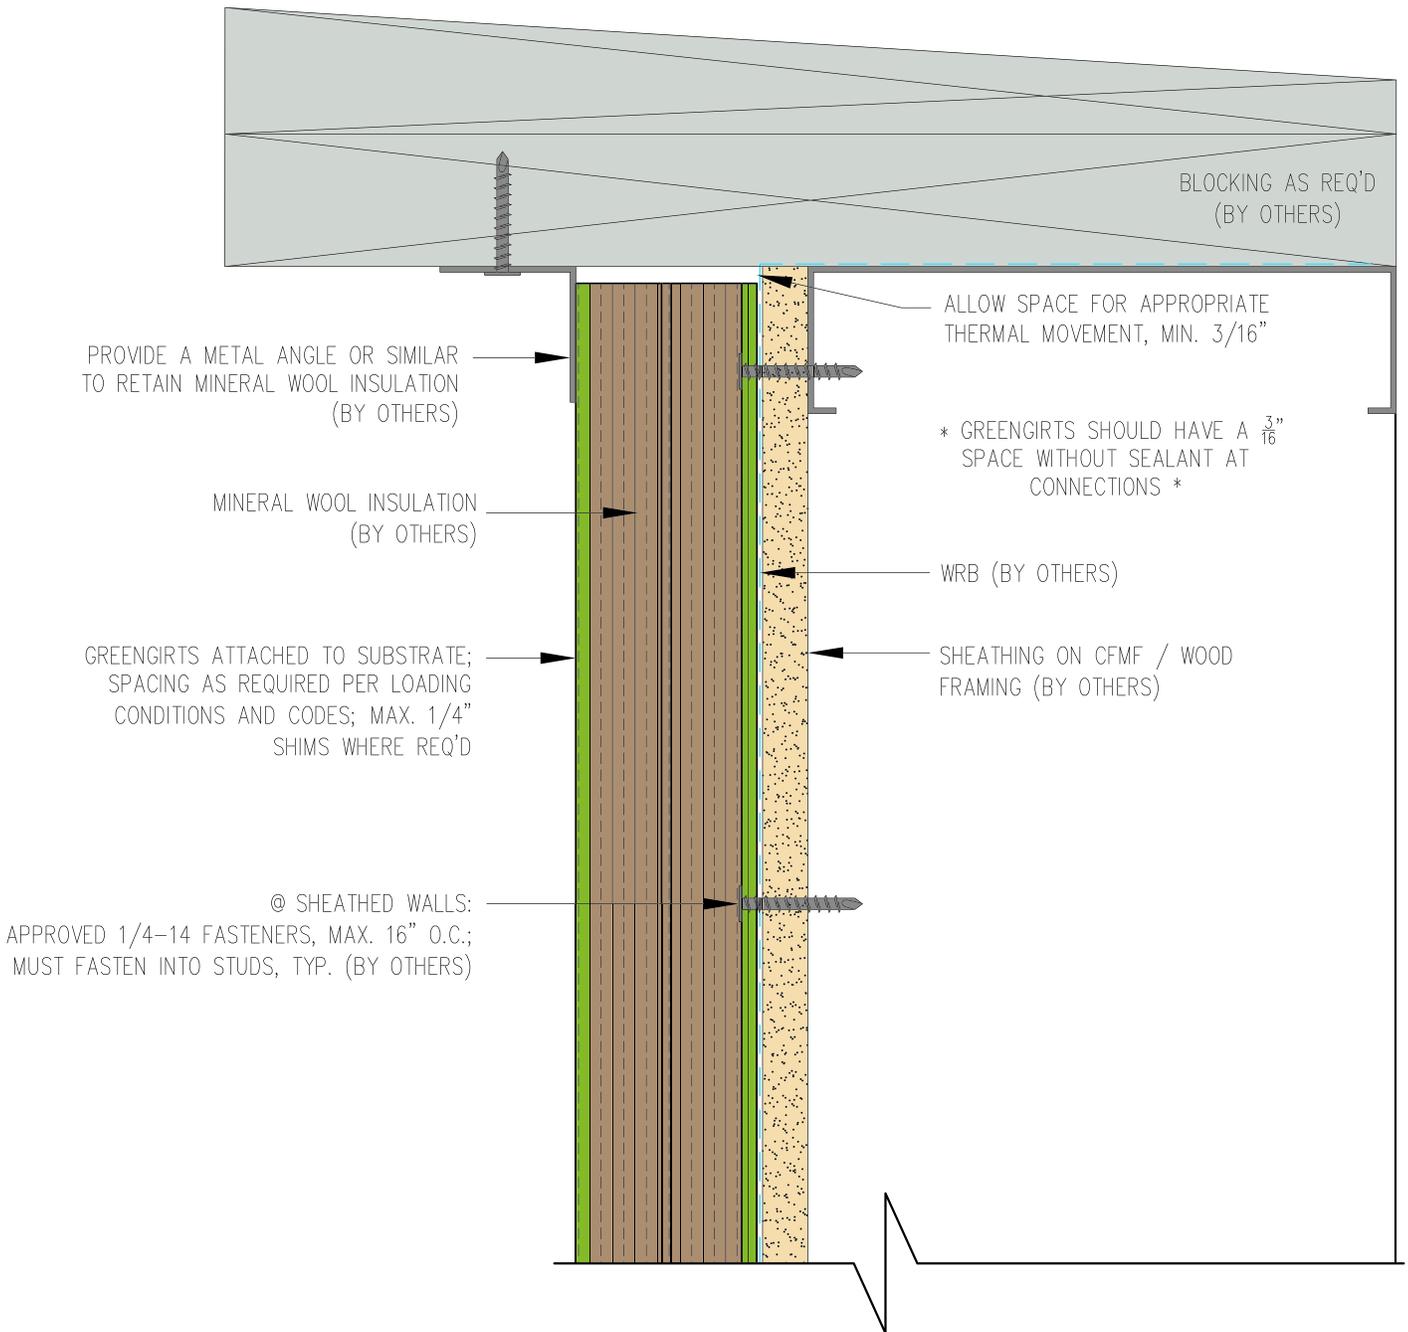

GreenGirt Max CMH™

GreenGirt.com

(269) 355-1818

SUBSTRATE: STUDS W/ SHEATHING

INSULATION: MINERAL WOOL

CLADDING: -


DATE:

GREENGIRT SIZE: 2"

GIRT ORIENTATION: VERTICAL

PARAPET DETAIL

NOT TO SCALE

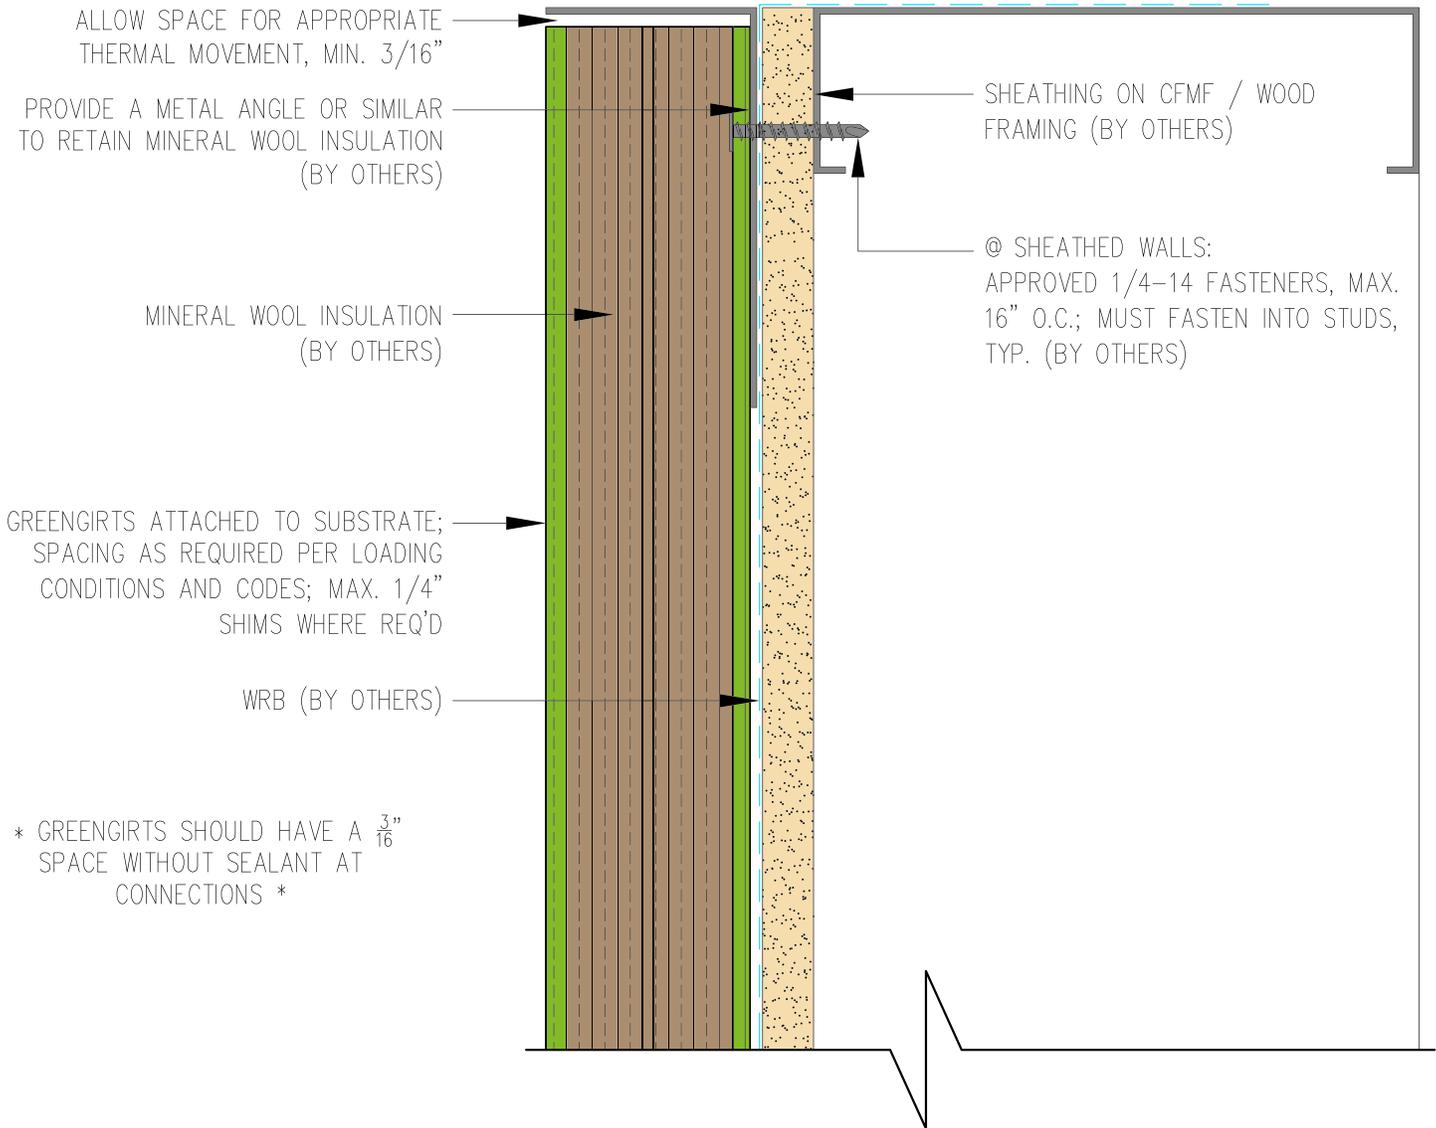

GreenGirt Max CMH™

GreenGirt.com

(269) 355-1818

SUBSTRATE: STUDS W/ SHEATHING

INSULATION: MINERAL WOOL

CLADDING: -


DATE:

GREENGIRT SIZE: 2"

GIRT ORIENTATION: VERTICAL

SILL DETAIL

NOT TO SCALE

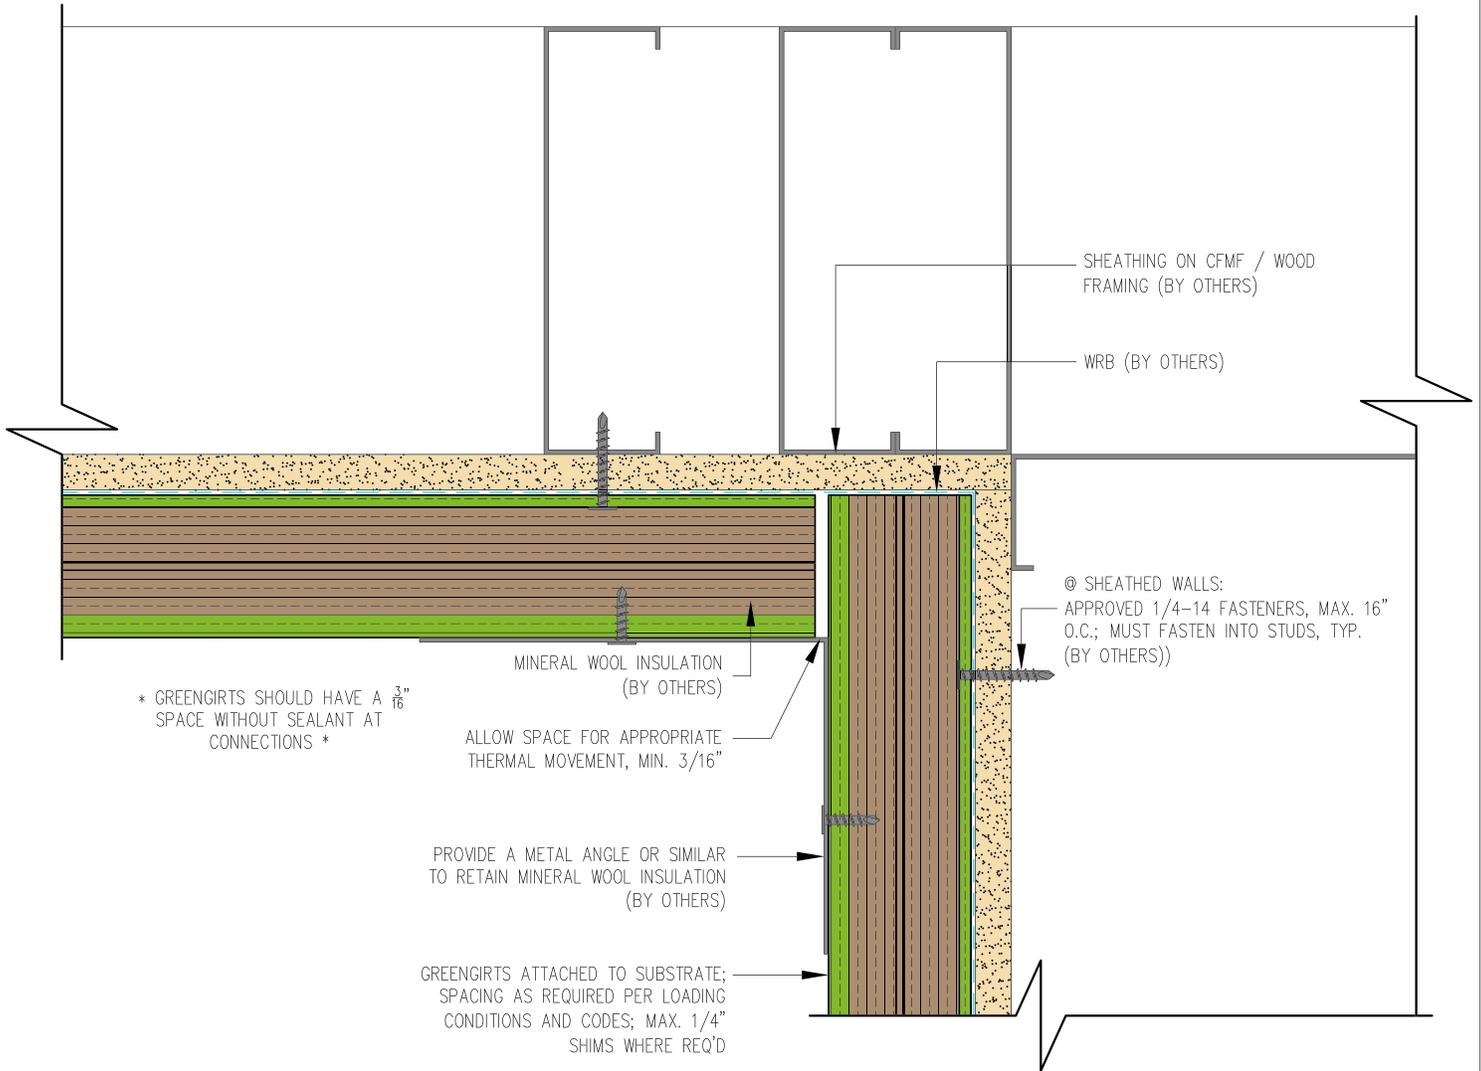

* GREENGIRTS SHOULD HAVE A $\frac{3}{16}$ " SPACE WITHOUT SEALANT AT CONNECTIONS *

© SHEATHED WALLS:
APPROVED 1/4-14 FASTENERS, MAX. 16" O.C.; MUST FASTEN INTO STUDS, TYP. (BY OTHERS))

SUBSTRATE: STUDS W/ SHEATHING

INSULATION: MINERAL WOOL

CLADDING: -


DATE:

GREENGIRT SIZE: 2"

GIRT ORIENTATION: VERTICAL

GreenGirt Max CMH™

SOFFIT INSIDE DETAIL-1

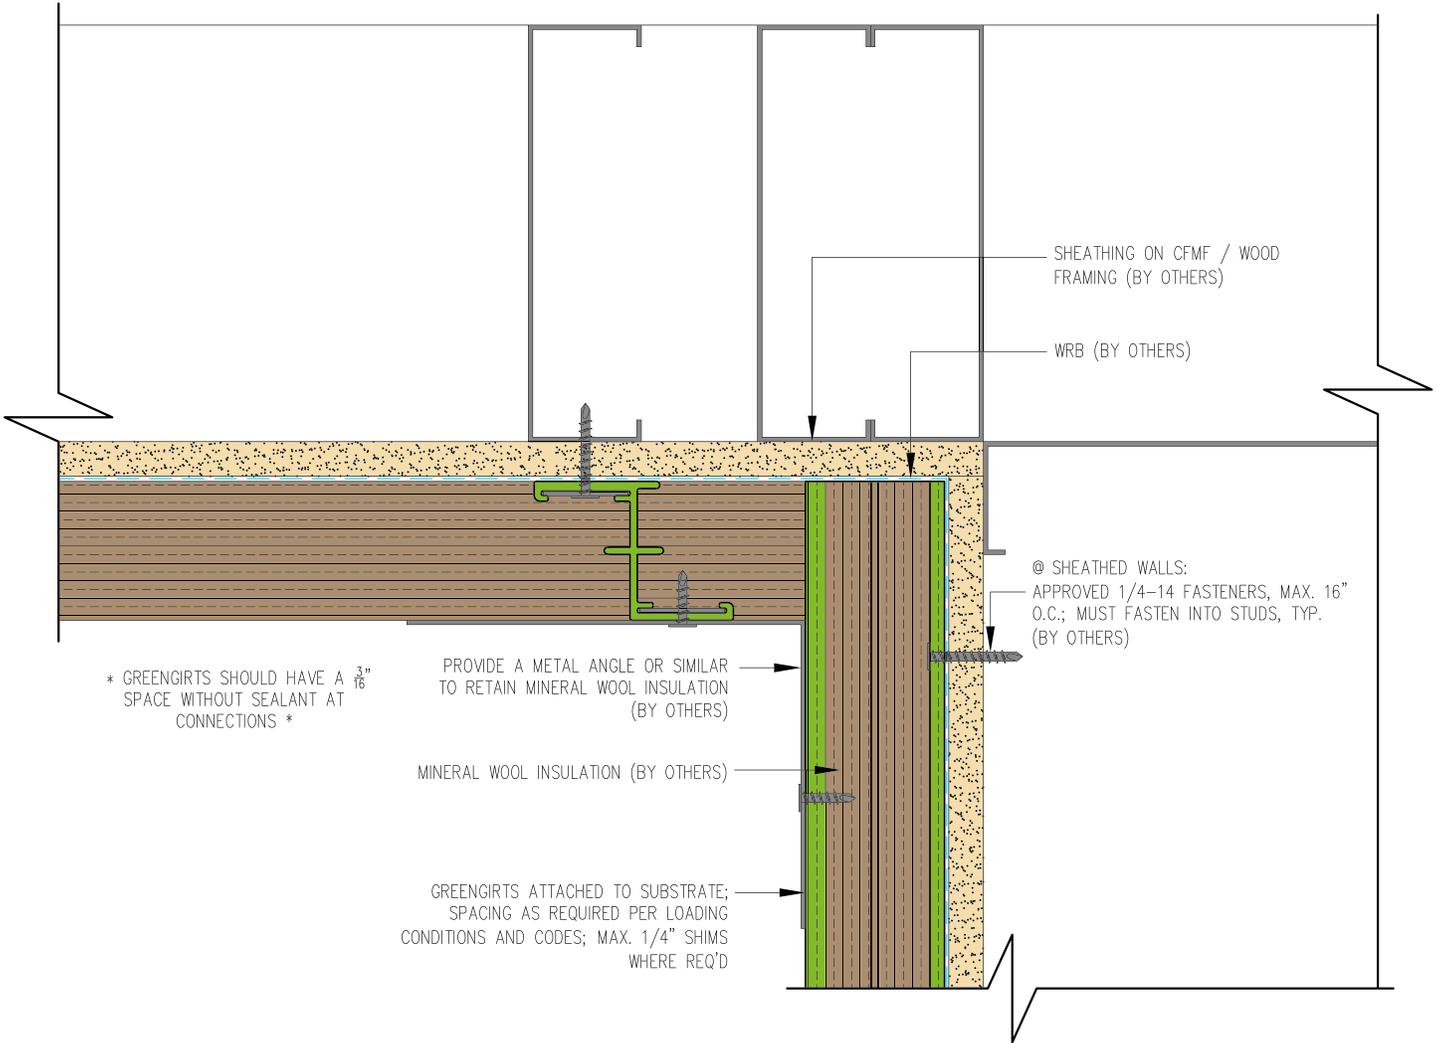

SUBSTRATE: STUDS W/ SHEATHING

INSULATION: MINERAL WOOL

CLADDING: -


DATE:

GREENGIRT SIZE: 2"

GIRT ORIENTATION: VERTICAL

GreenGirt Max CMH™

SOFFIT INSIDE DETAIL-2

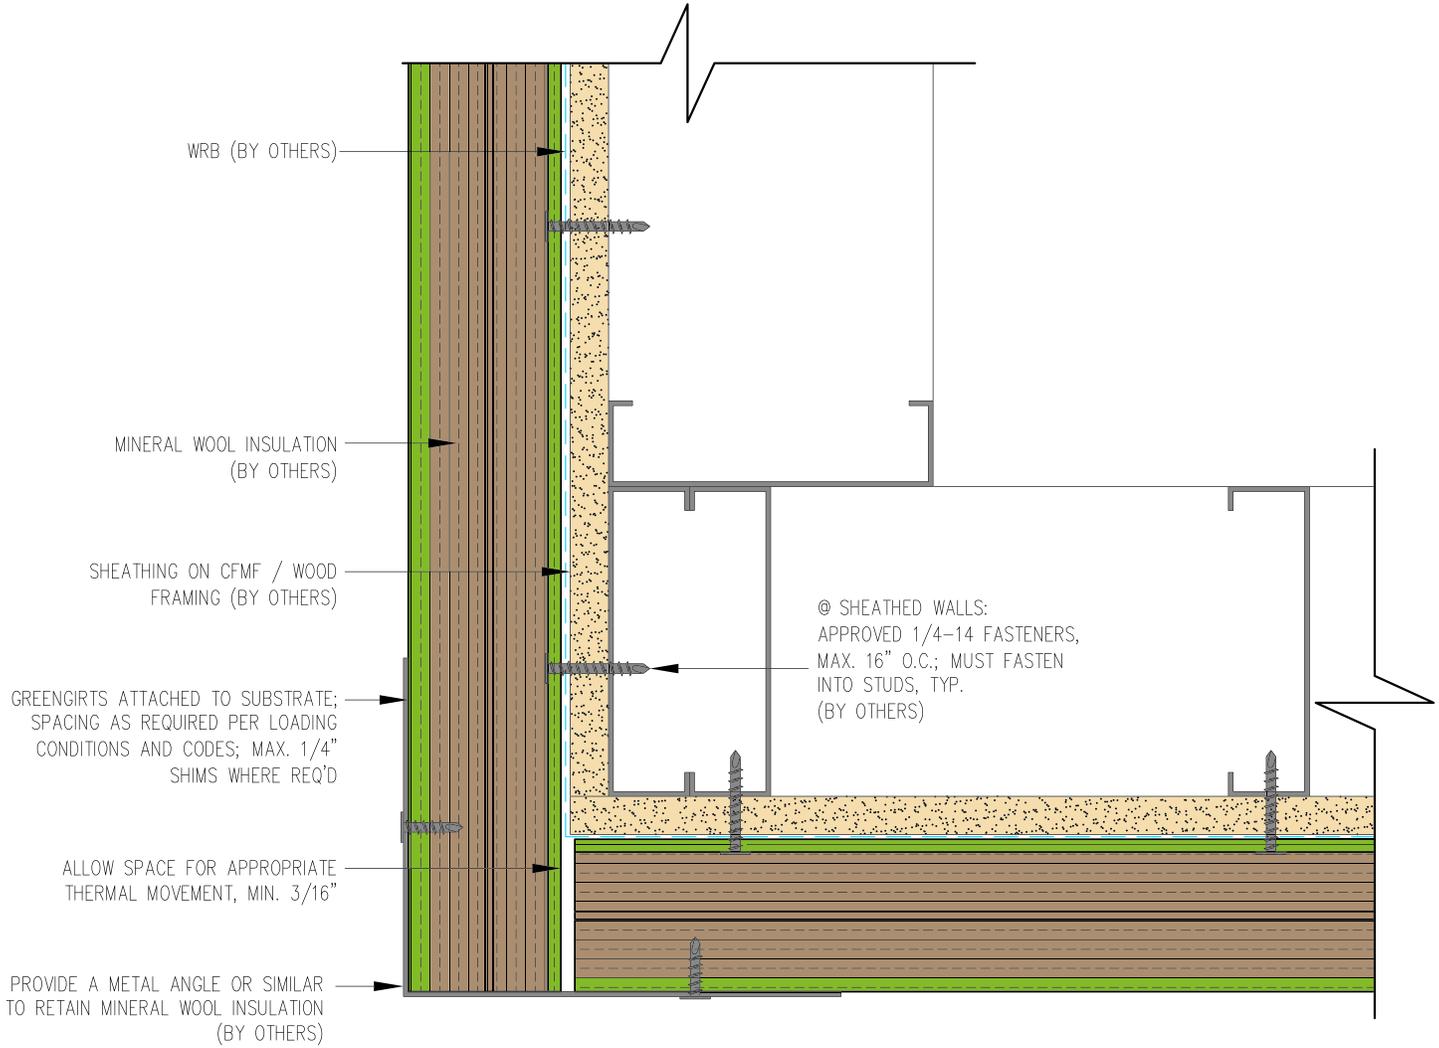


GreenGirt Max CMH™

GreenGirt.com (269) 355-1818

SUBSTRATE: STUDS W/ SHEATHING	INSULATION: MINERAL WOOL
CLADDING: -	DATE:
GREENGIRT SIZE: 2"	GIRT ORIENTATION: VERTICAL

SOFFIT OUTSIDE DETAIL-1

NOT TO SCALE

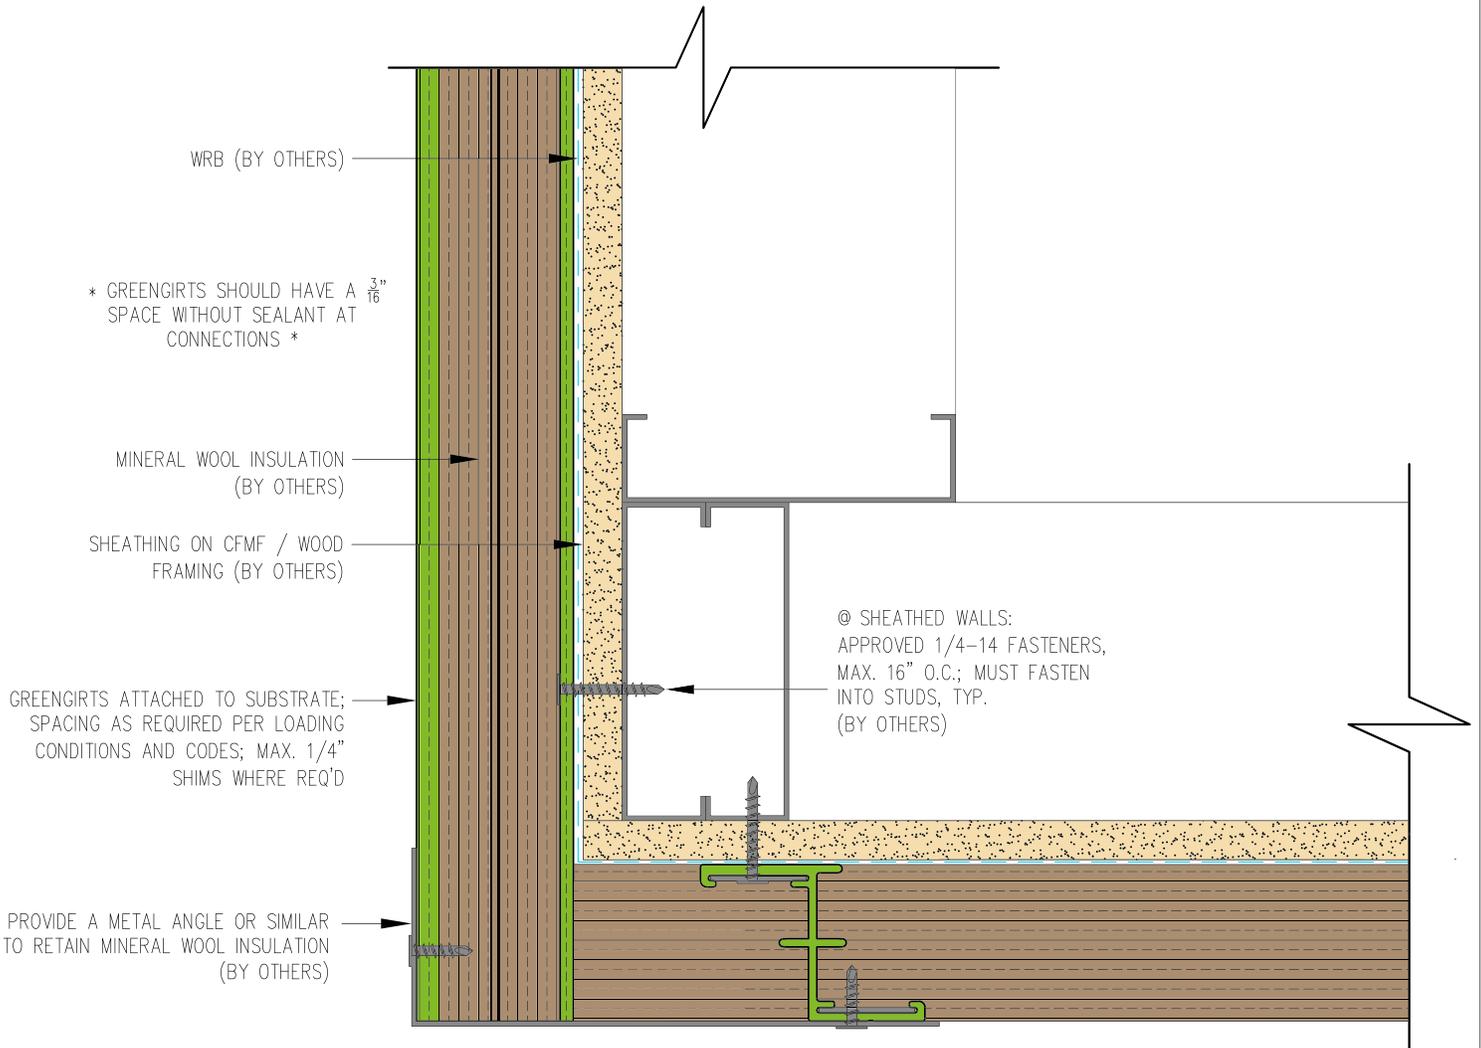

SUBSTRATE: STUDS W/ SHEATHING

INSULATION: MINERAL WOOL

CLADDING: -


DATE:

GREENGIRT SIZE: 2"

GIRT ORIENTATION: VERTICAL

GreenGirt Max CMH™

SOFFIT OUTSIDE DETAIL-2

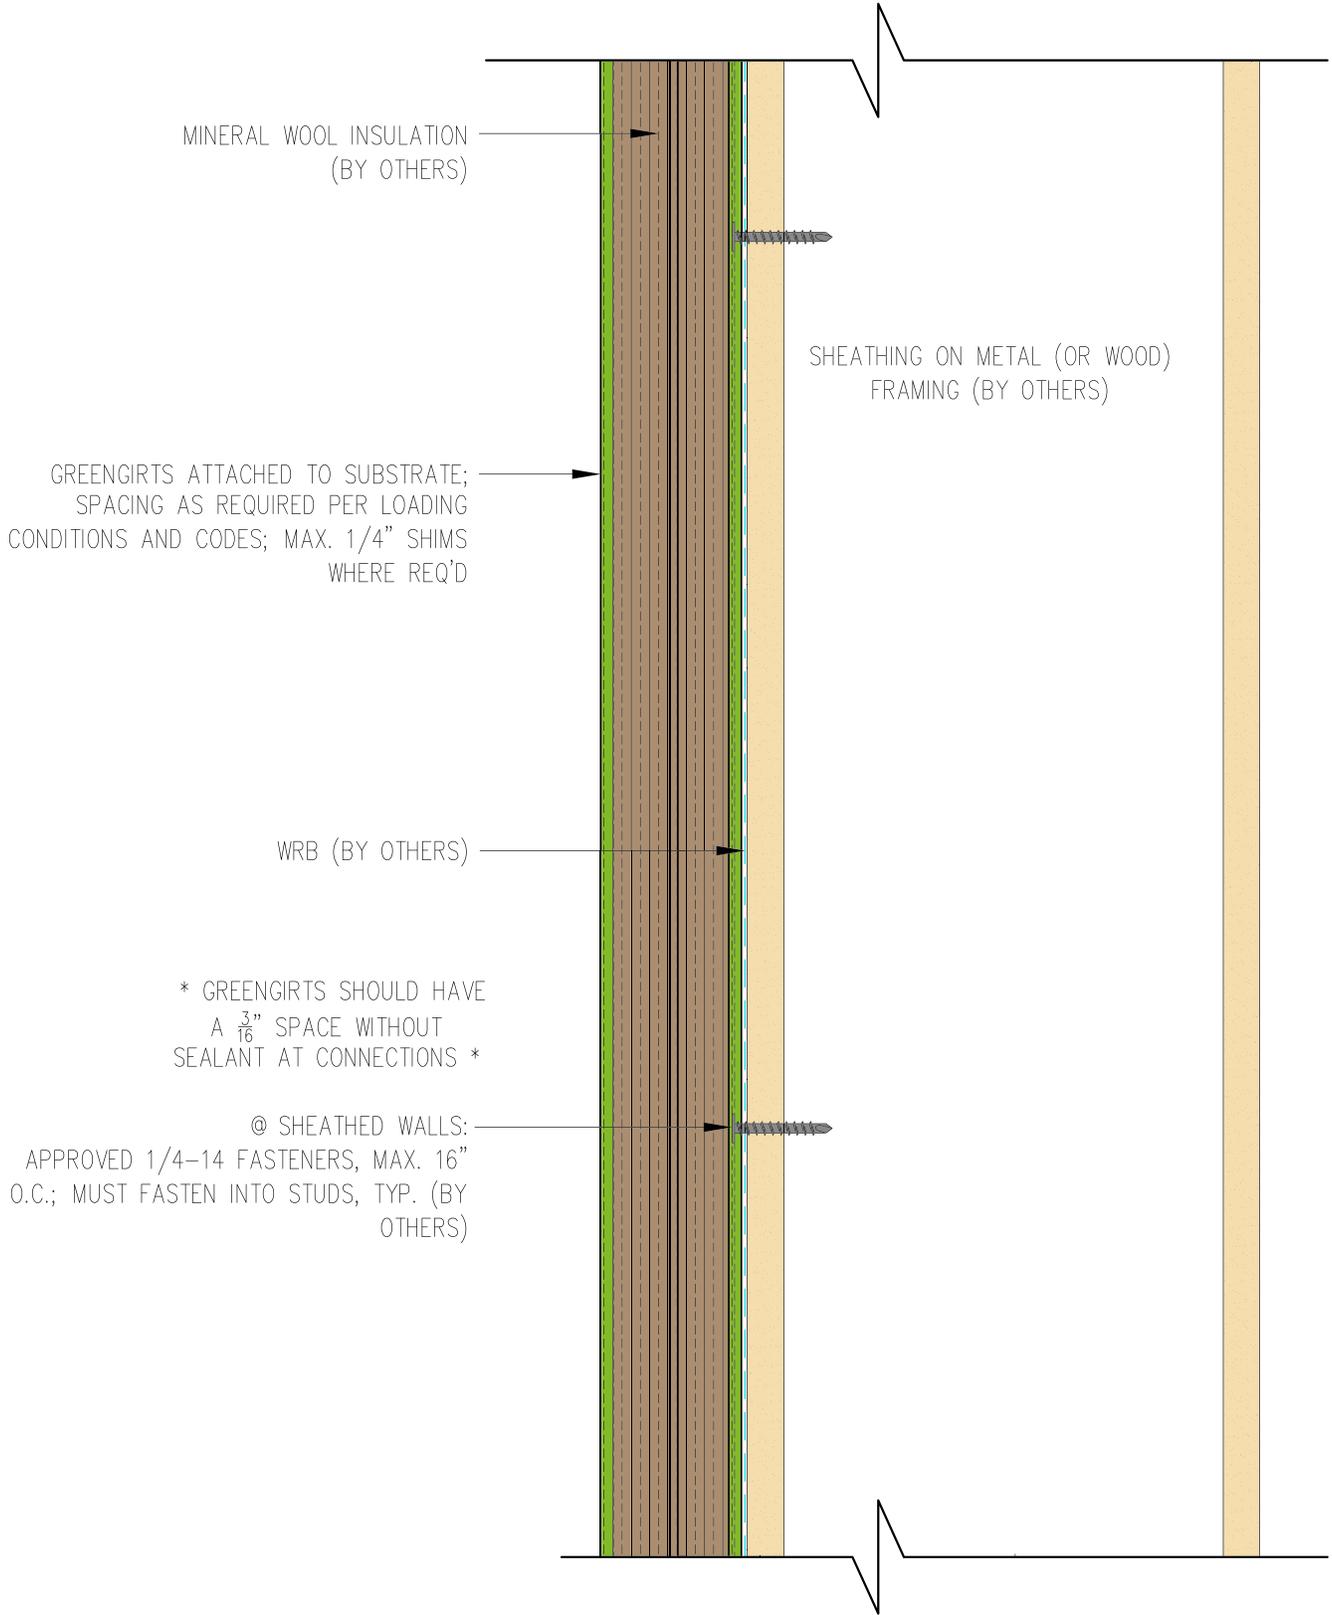

GreenGirt Max CMH™

GreenGirt.com

(269) 355-1818

SUBSTRATE: STUDS W/ SHEATHING

INSULATION: MINERAL WOOL

CLADDING: -

DATE:

GREENGIRT SIZE: 2"

GIRT ORIENTATION: VERTICAL

WALL SECTION

NOT TO SCALE