

GreenGirt Max CMH™

GreenGirt.com

(269) 355-1818

SUBSTRATE: STUD W/ SHEATHING

INSULATION: MINERAL WOOL

CLADDING: -

DATE:


GREENGIRT SIZE: 2"

GIRT ORIENTATION: HORIZONTAL

BASE AT ROOF

NOT TO SCALE

GG10

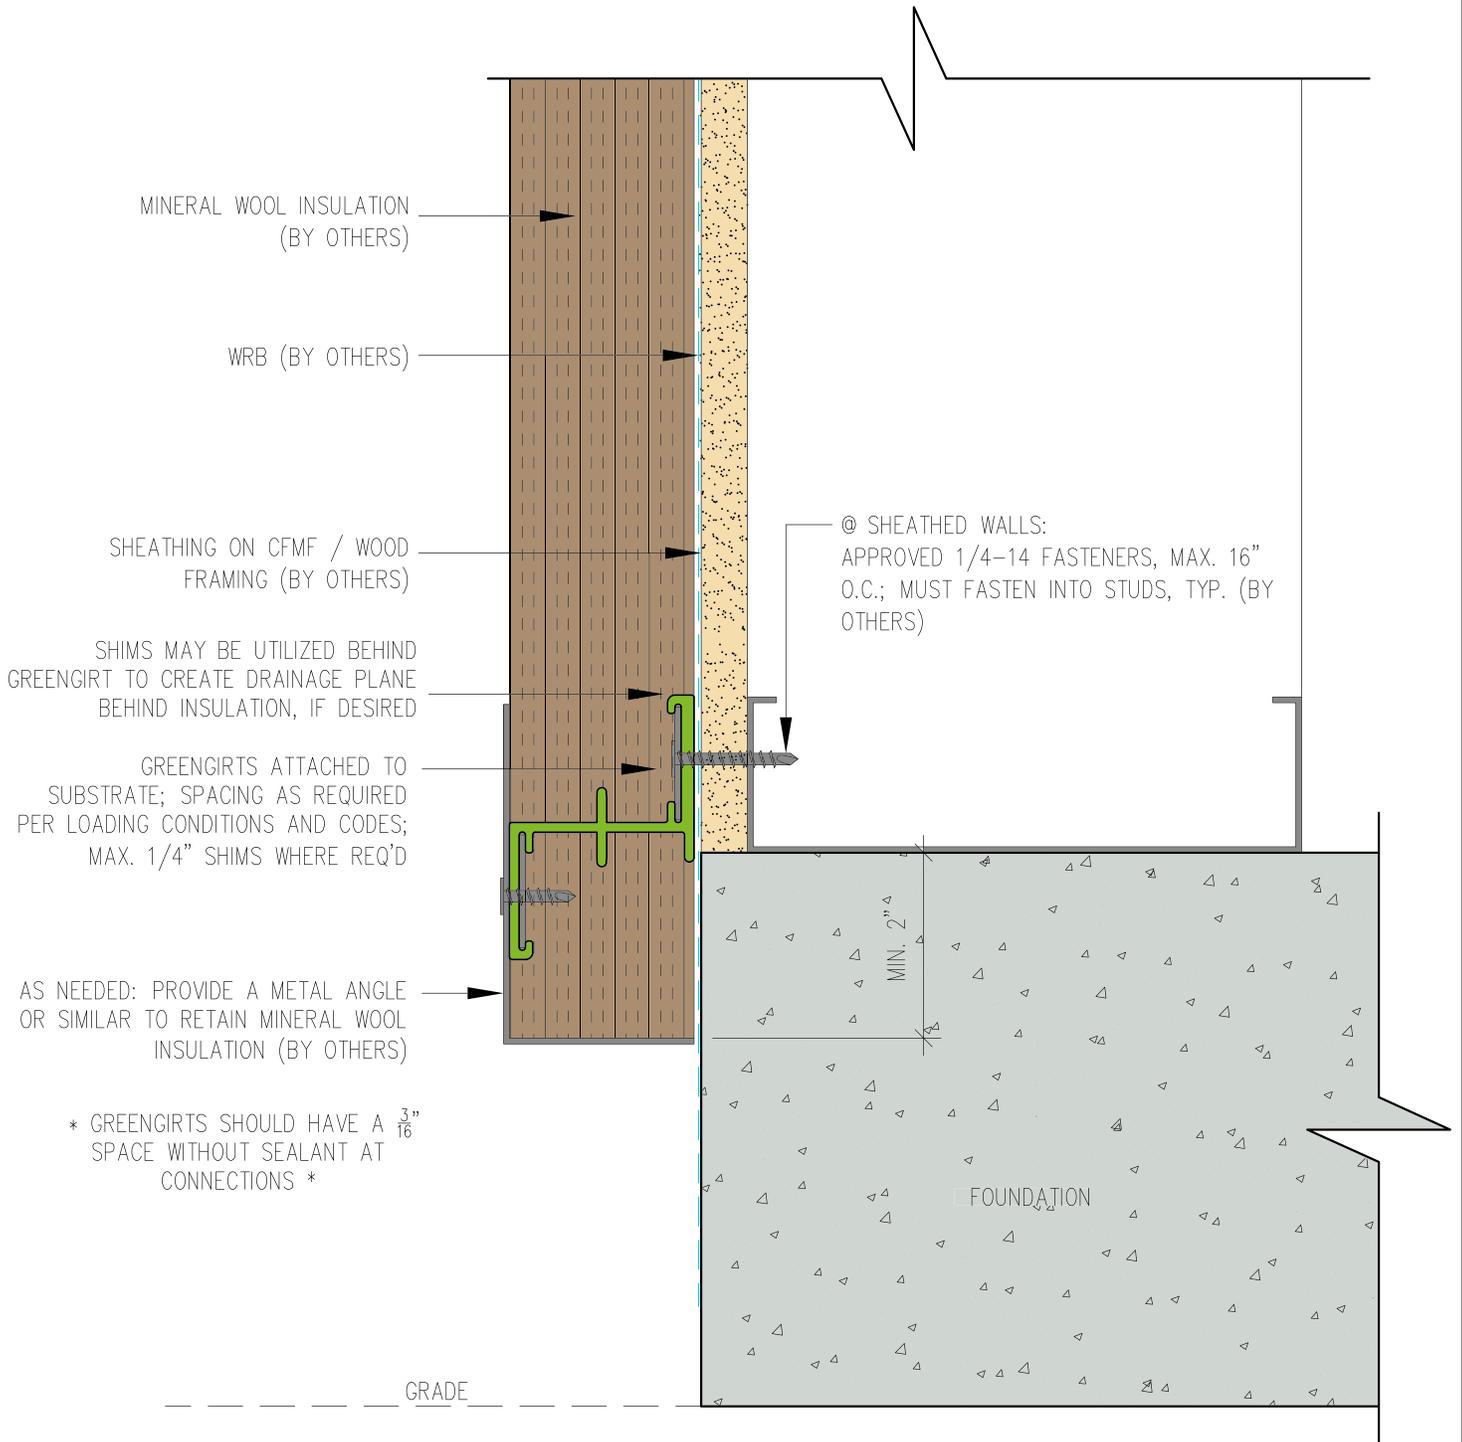

SUBSTRATE: STUD W/ SHEATHING

INSULATION: MINERAL WOOL

CLADDING: -

DATE:


GREENGIRT SIZE: 2"

GIRT ORIENTATION: HORIZONTAL

FOUNDATION FLUSH DETAIL

NOT TO SCALE

GG4

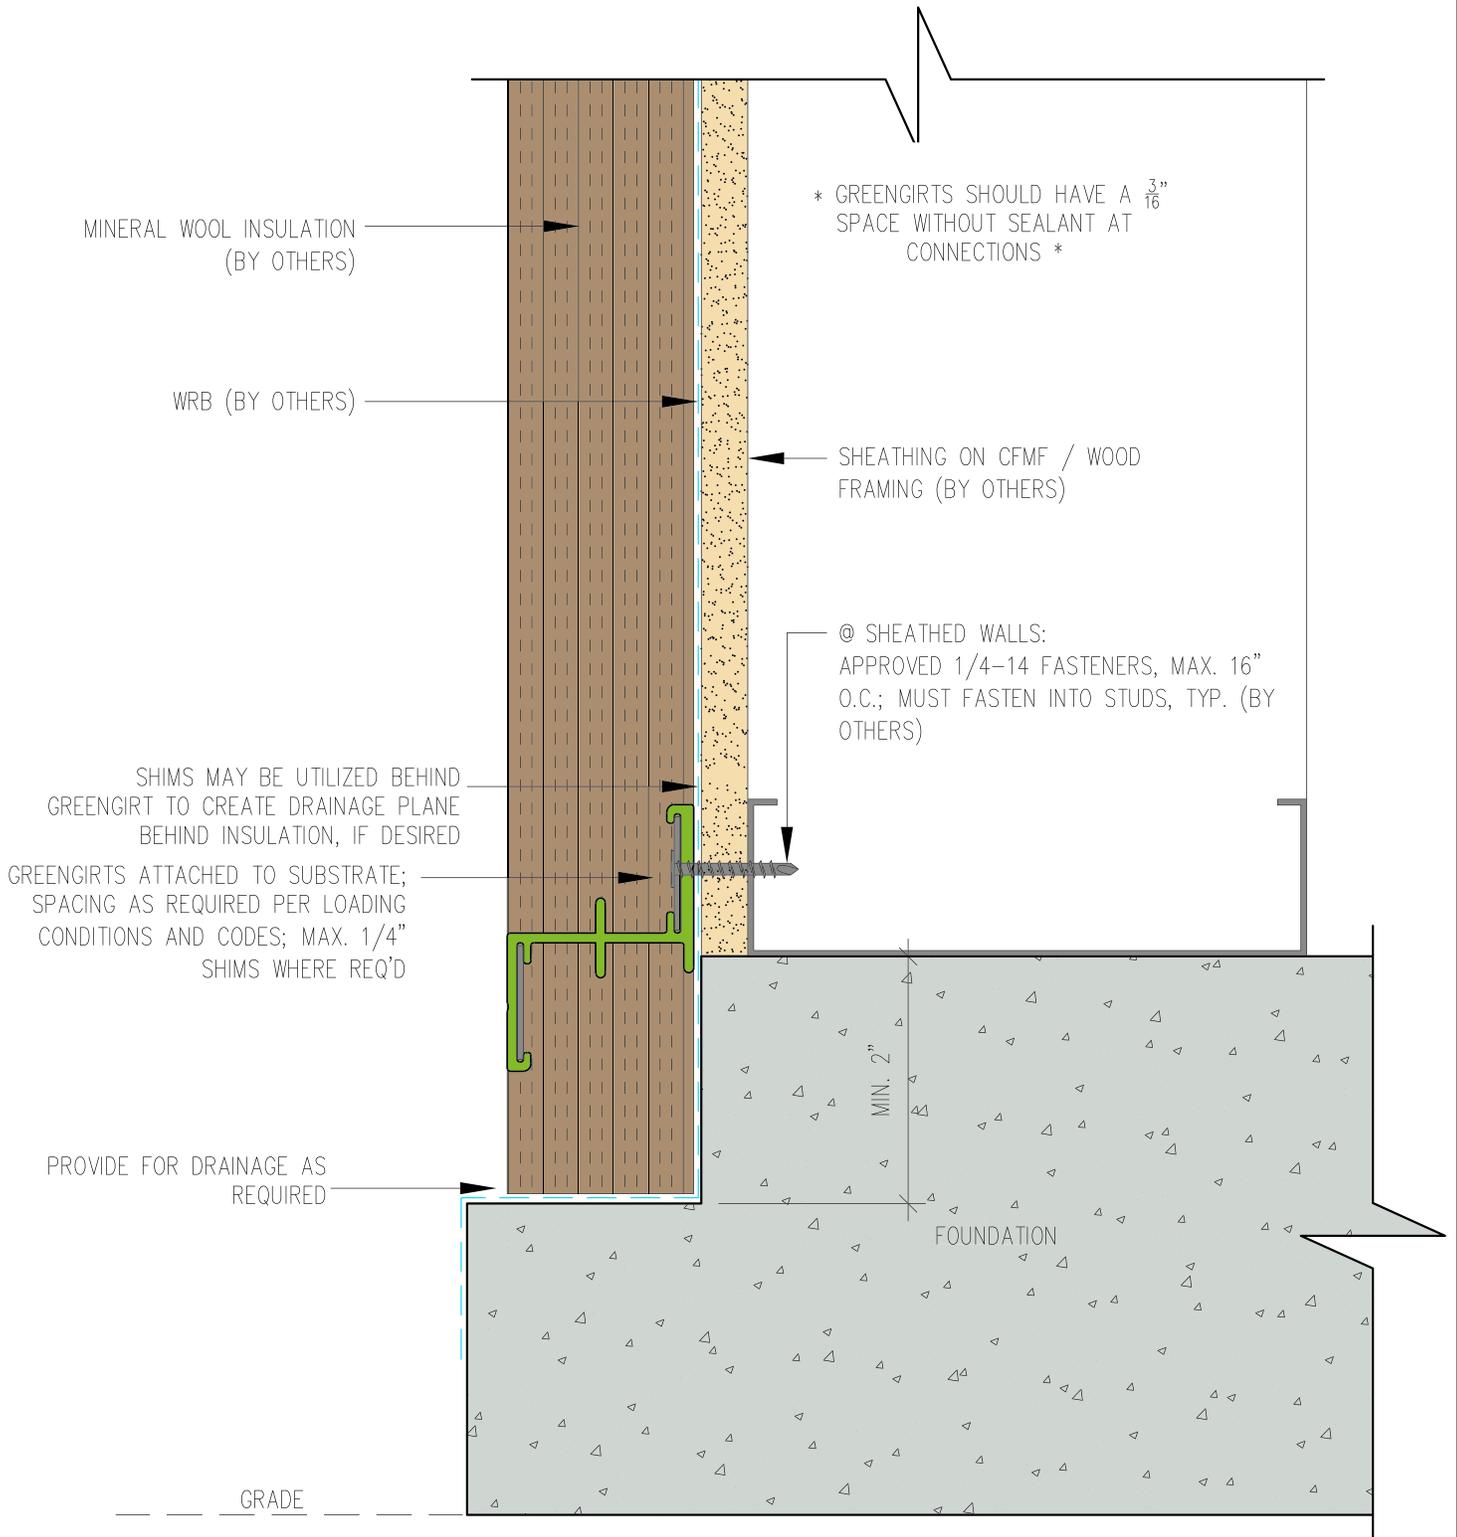

GreenGirt Max CMH™

GreenGirt.com

(269) 355-1818

SUBSTRATE: STUD W/ SHEATHING

INSULATION: MINERAL WOOL

CLADDING: -

DATE:


GREENGIRT SIZE: 2"

GIRT ORIENTATION: HORIZONTAL

FOUNDATION NOTCH DETAIL

NOT TO SCALE

GG3

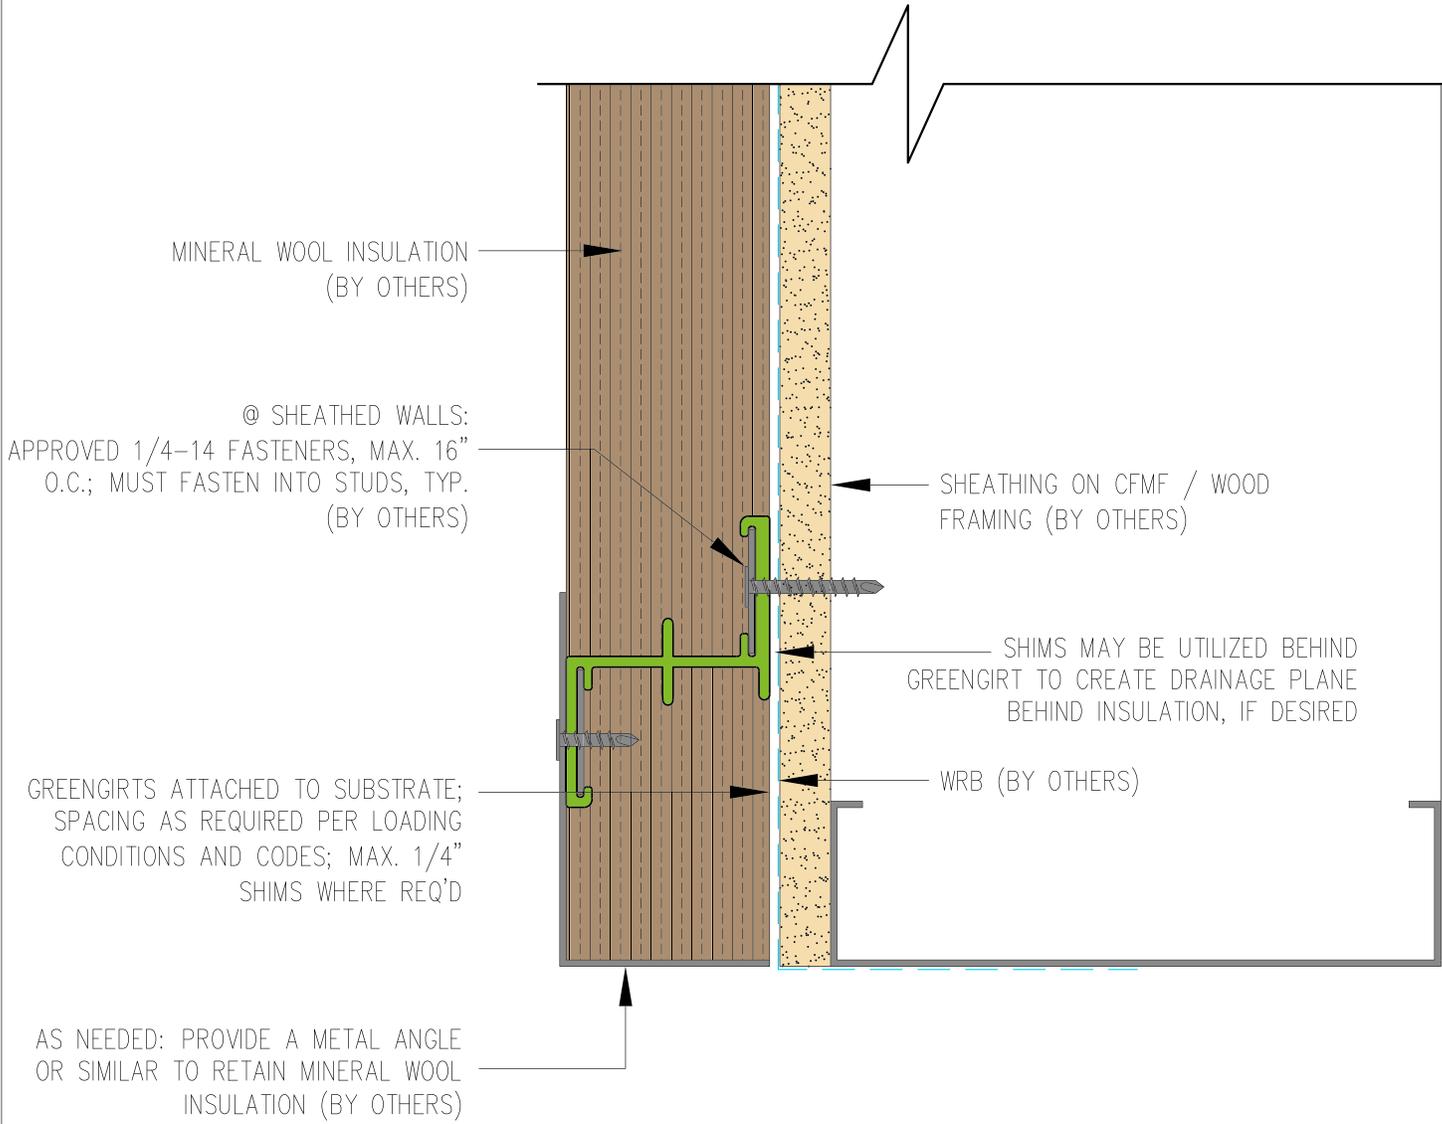

SUBSTRATE: STUD W/ SHEATHING

INSULATION: MINERAL WOOL

CLADDING: -


DATE:

GREENGIRT SIZE: 2"

GIRT ORIENTATION: HORIZONTAL

GreenGirt Max CMH™

HEADER DETAIL

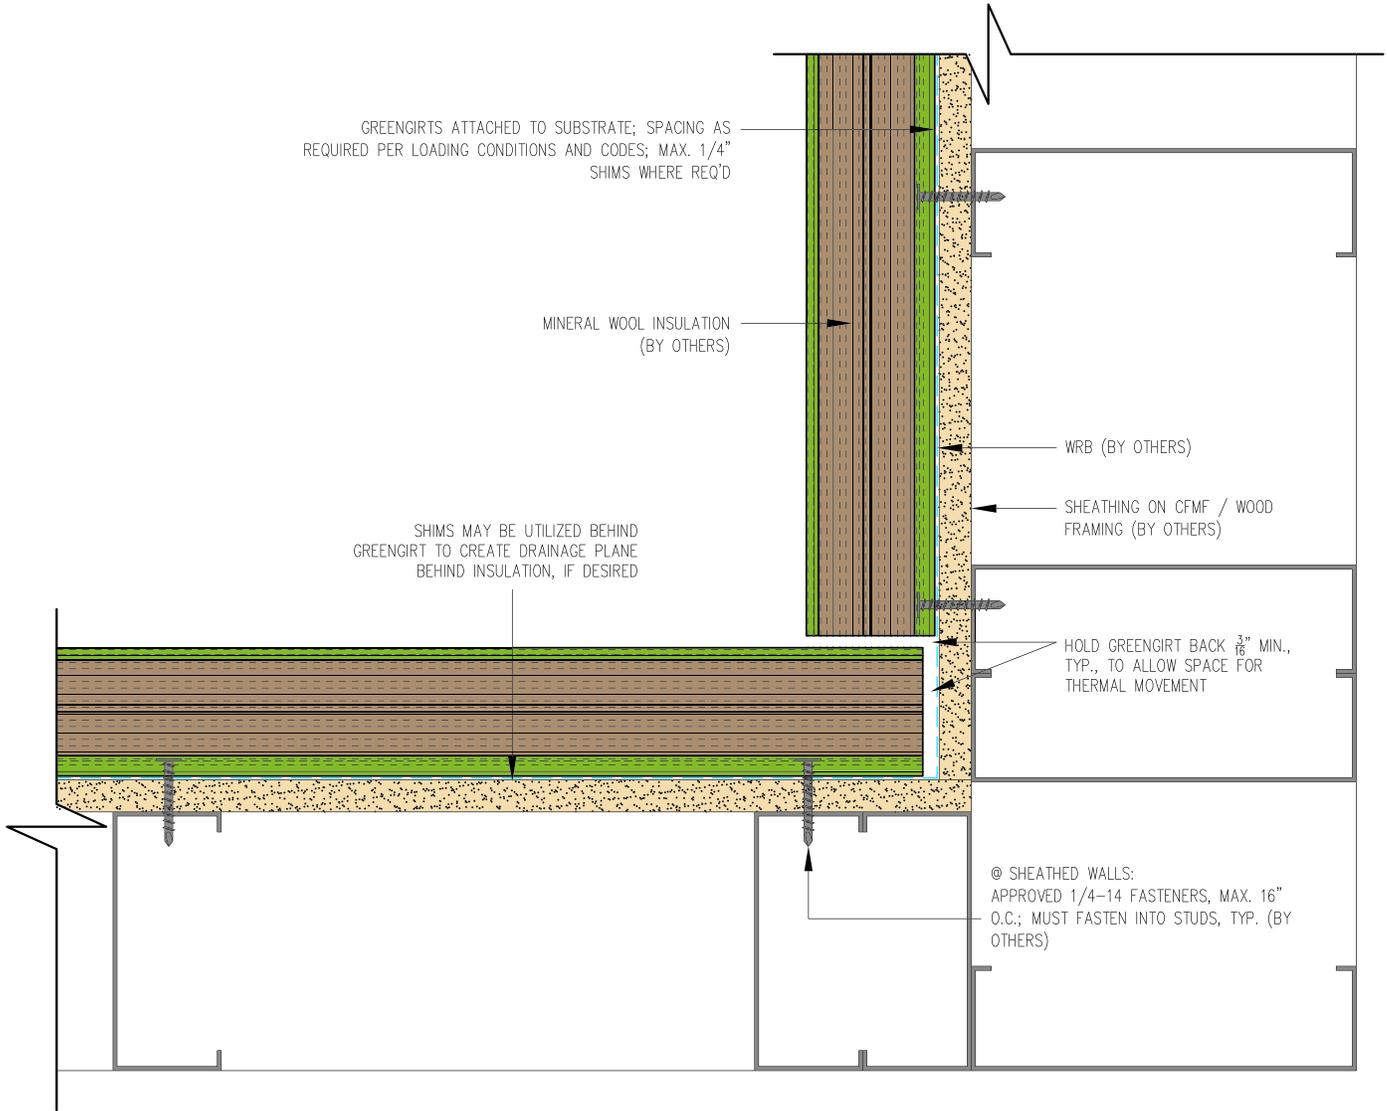

GreenGirt Max CMH™

GreenGirt.com

(269) 355-1818

SUBSTRATE: STUD W/ SHEATHING

CLADDING: -

GREENGIRT SIZE: 2"


INSULATION: MINERAL WOOL

DATE:

GIRT ORIENTATION: HORIZONTAL

INSIDE CORNER DETAIL

NOT TO SCALE

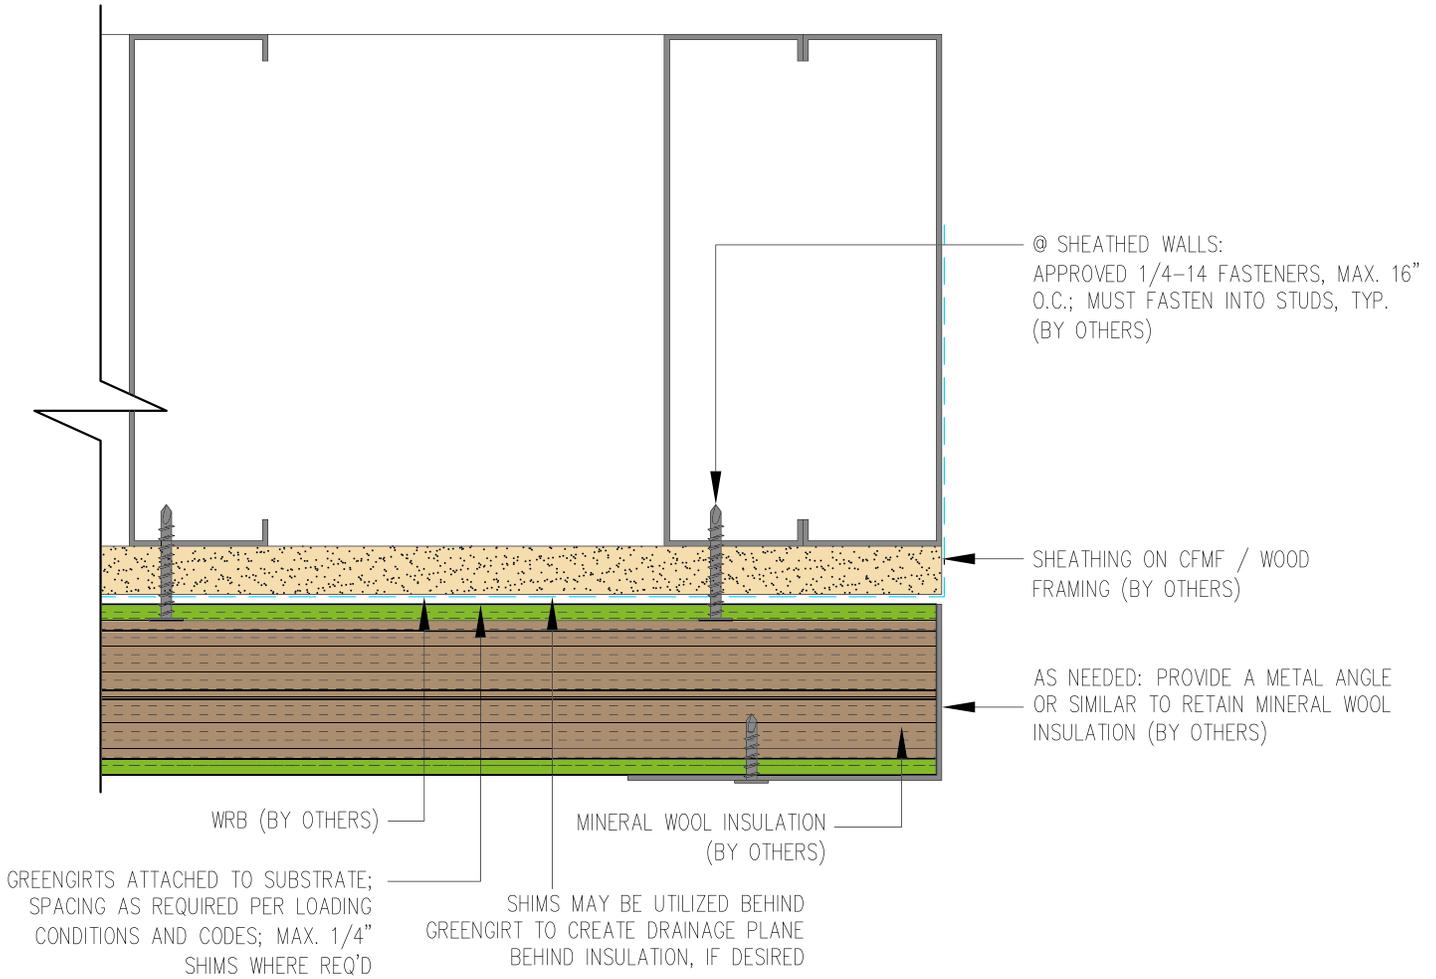

GreenGirt Max CMH™

GreenGirt.com

(269) 355-1818

SUBSTRATE: STUD W/ SHEATHING

INSULATION: MINERAL WOOL

CLADDING: -


DATE:

GREENGIRT SIZE: 2"

GIRT ORIENTATION: HORIZONTAL

JAMB DETAIL

NOT TO SCALE

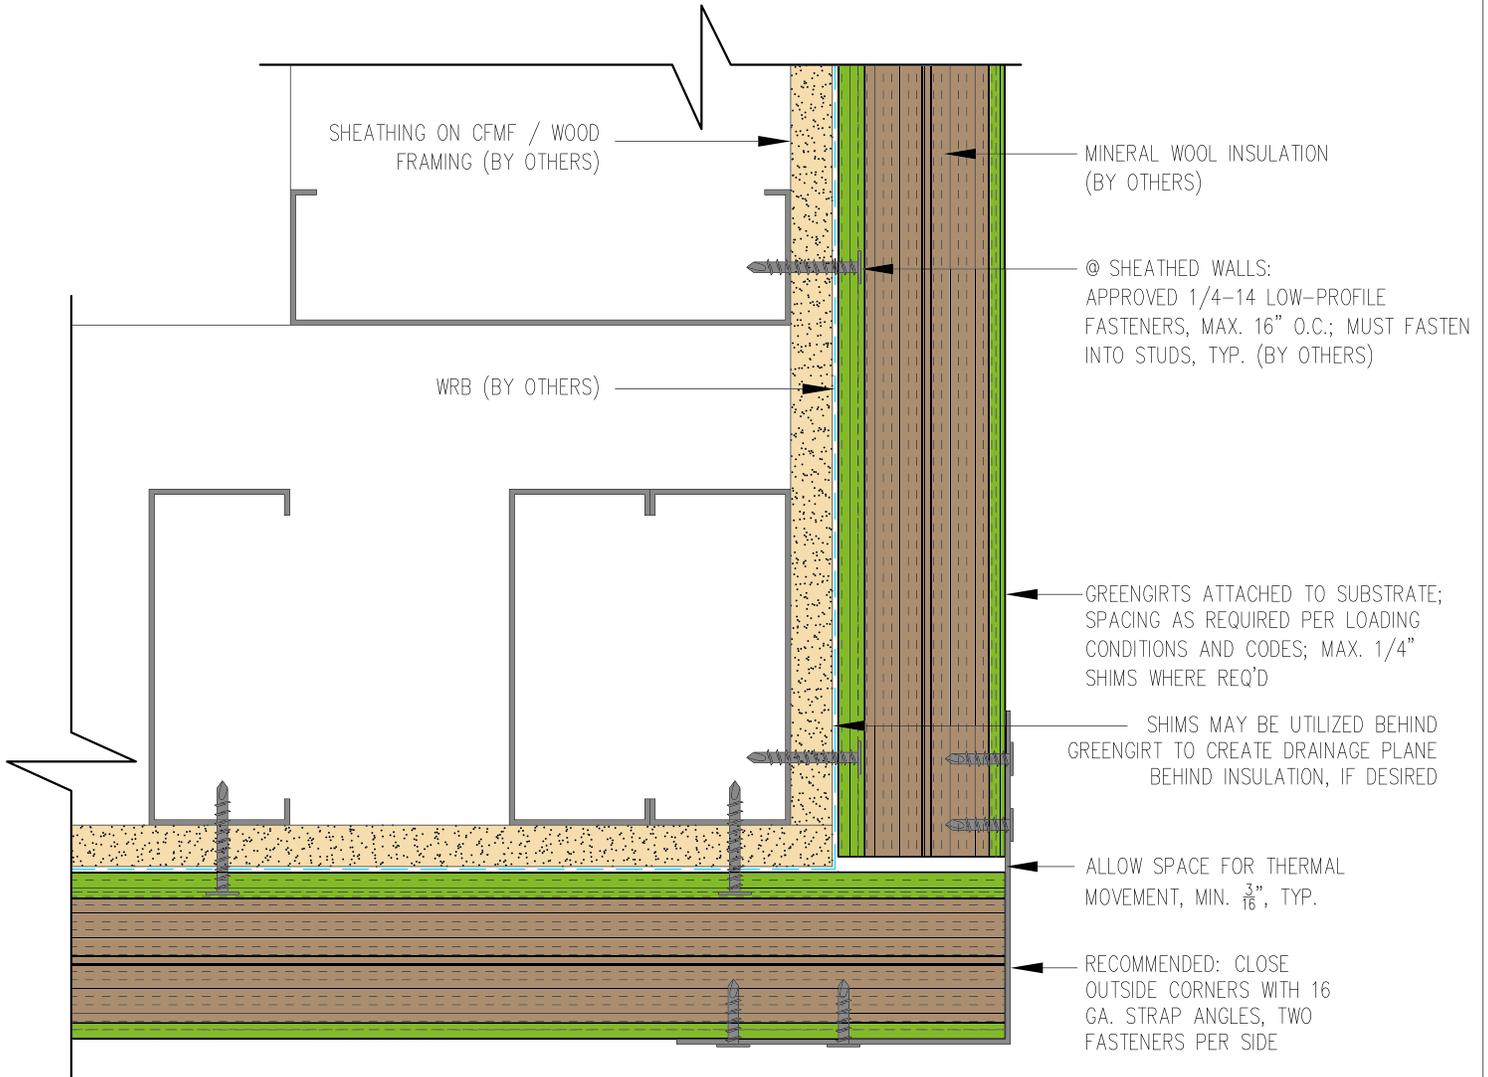

SUBSTRATE: STUD W/ SHEATHING

INSULATION: MINERAL WOOL

CLADDING: -


DATE:

GREENGIRT SIZE: 2"

GIRT ORIENTATION: HORIZONTAL

GreenGirt Max CMH™

OUTSIDE CORNER DETAIL

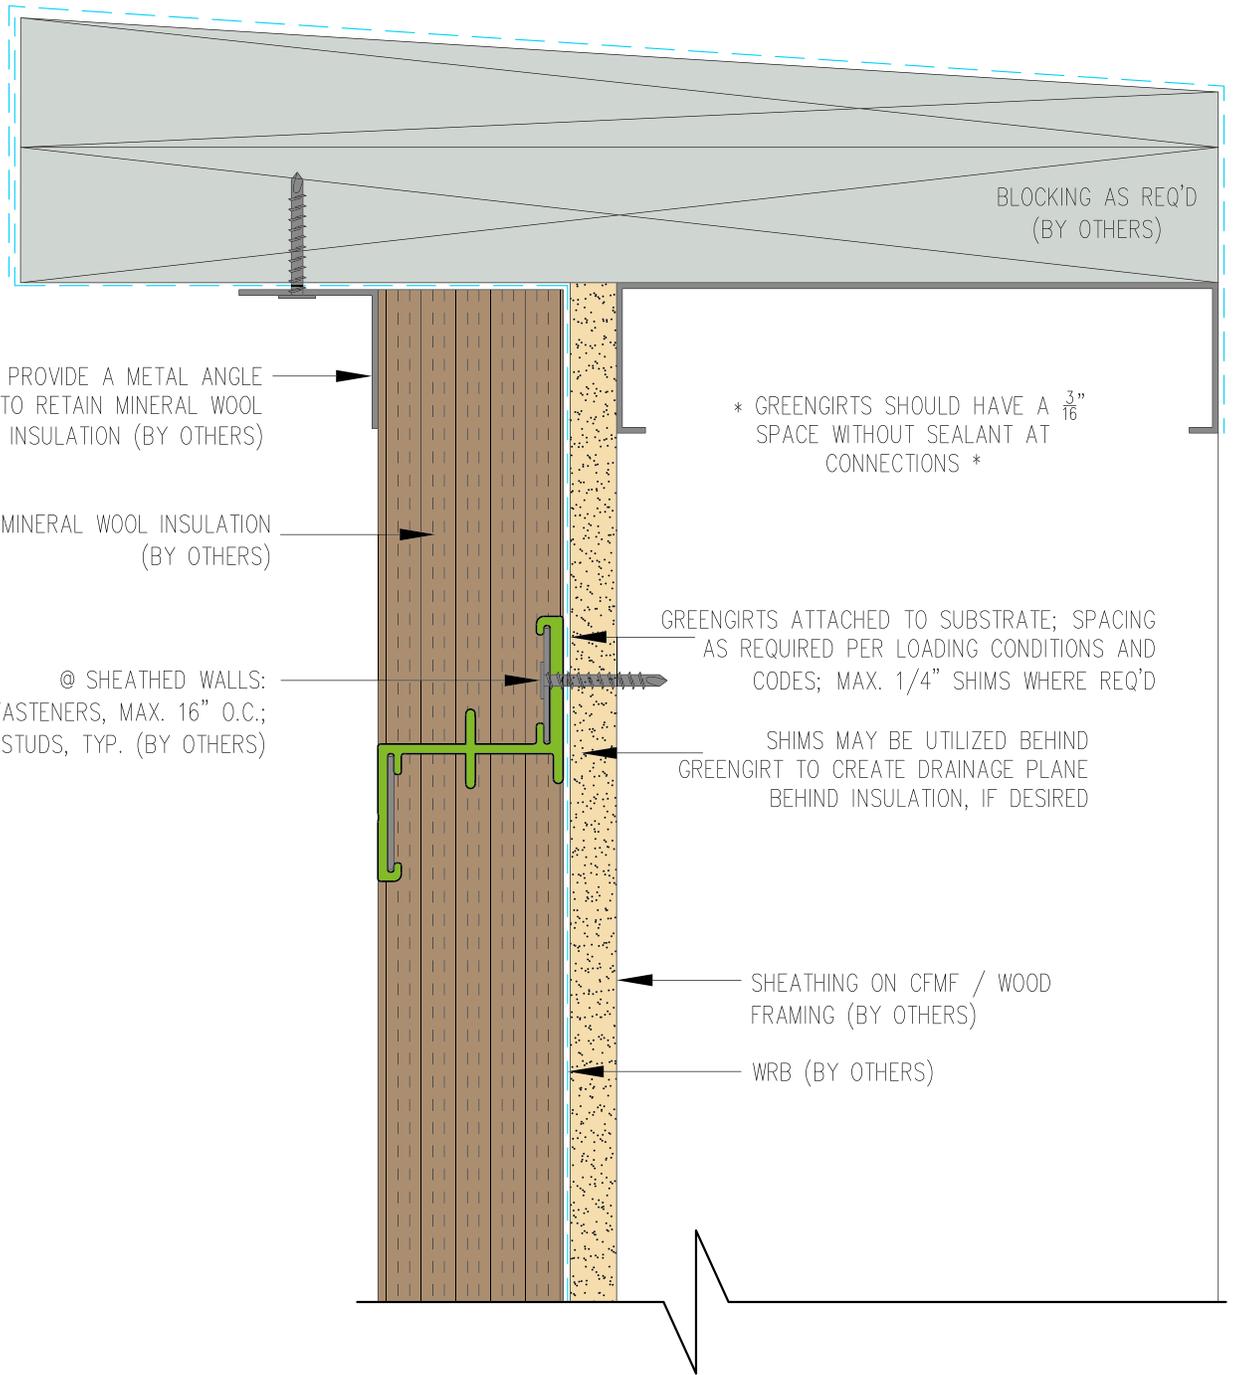

@ SHEATHED WALLS:
APPROVED 1/4-14 FASTENERS, MAX. 16" O.C.;
MUST FASTEN INTO STUDS, TYP. (BY OTHERS)

* GREENGIRTS SHOULD HAVE A 3/16" SPACE WITHOUT SEALANT AT CONNECTIONS *

SUBSTRATE: STUD W/ SHEATHING	INSULATION: MINERAL WOOL
CLADDING: -	DATE:
GREENGIRT SIZE: 2"	GIRT ORIENTATION: HORIZONTAL

GreenGirt Max CMH™

PARAPET DETAIL


AS NEEDED: PROVIDE A METAL ANGLE OR SIMILAR TO RETAIN MINERAL WOOL INSULATION (BY OTHERS)

SHIMS MAY BE UTILIZED BEHIND GREENGIRT TO CREATE DRAINAGE PLANE BEHIND INSULATION, IF DESIRED

GREENGIRTS ATTACHED TO SUBSTRATE; SPACING AS REQUIRED PER LOADING CONDITIONS AND CODES; MAX. 1/4" SHIMS WHERE REQ'D

MINERAL WOOL INSULATION (BY OTHERS)

WRB (BY OTHERS)

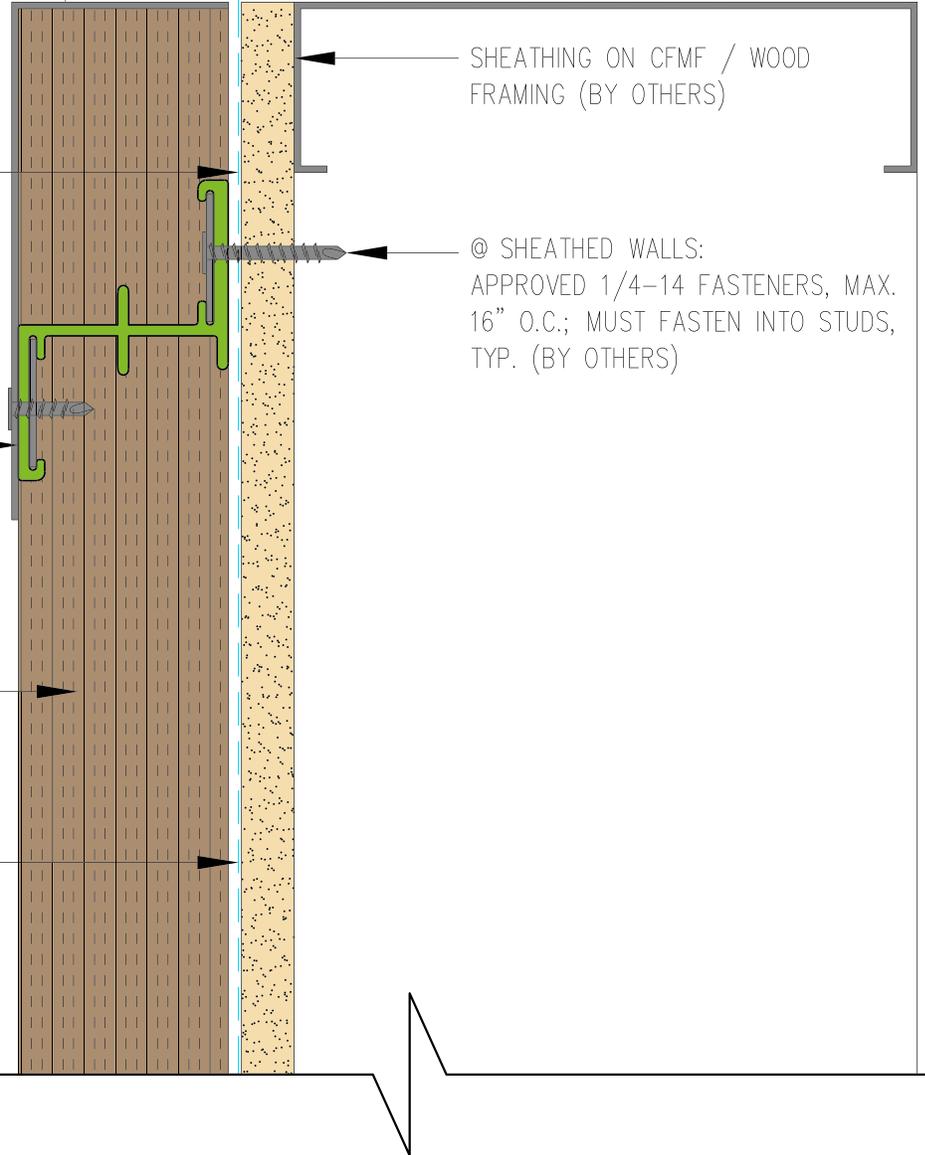

SHEATHING ON CFMF / WOOD FRAMING (BY OTHERS)

@ SHEATHED WALLS: APPROVED 1/4-14 FASTENERS, MAX. 16" O.C.; MUST FASTEN INTO STUDS, TYP. (BY OTHERS)

GreenGirt Max CMH™

GreenGirt.com

(269) 355-1818

SUBSTRATE: STUD W/ SHEATHING

CLADDING: -

GREENGIRT SIZE: 2"


INSULATION: MINERAL WOOL

DATE:

GIRT ORIENTATION: HORIZONTAL

SILL DETAIL

NOT TO SCALE

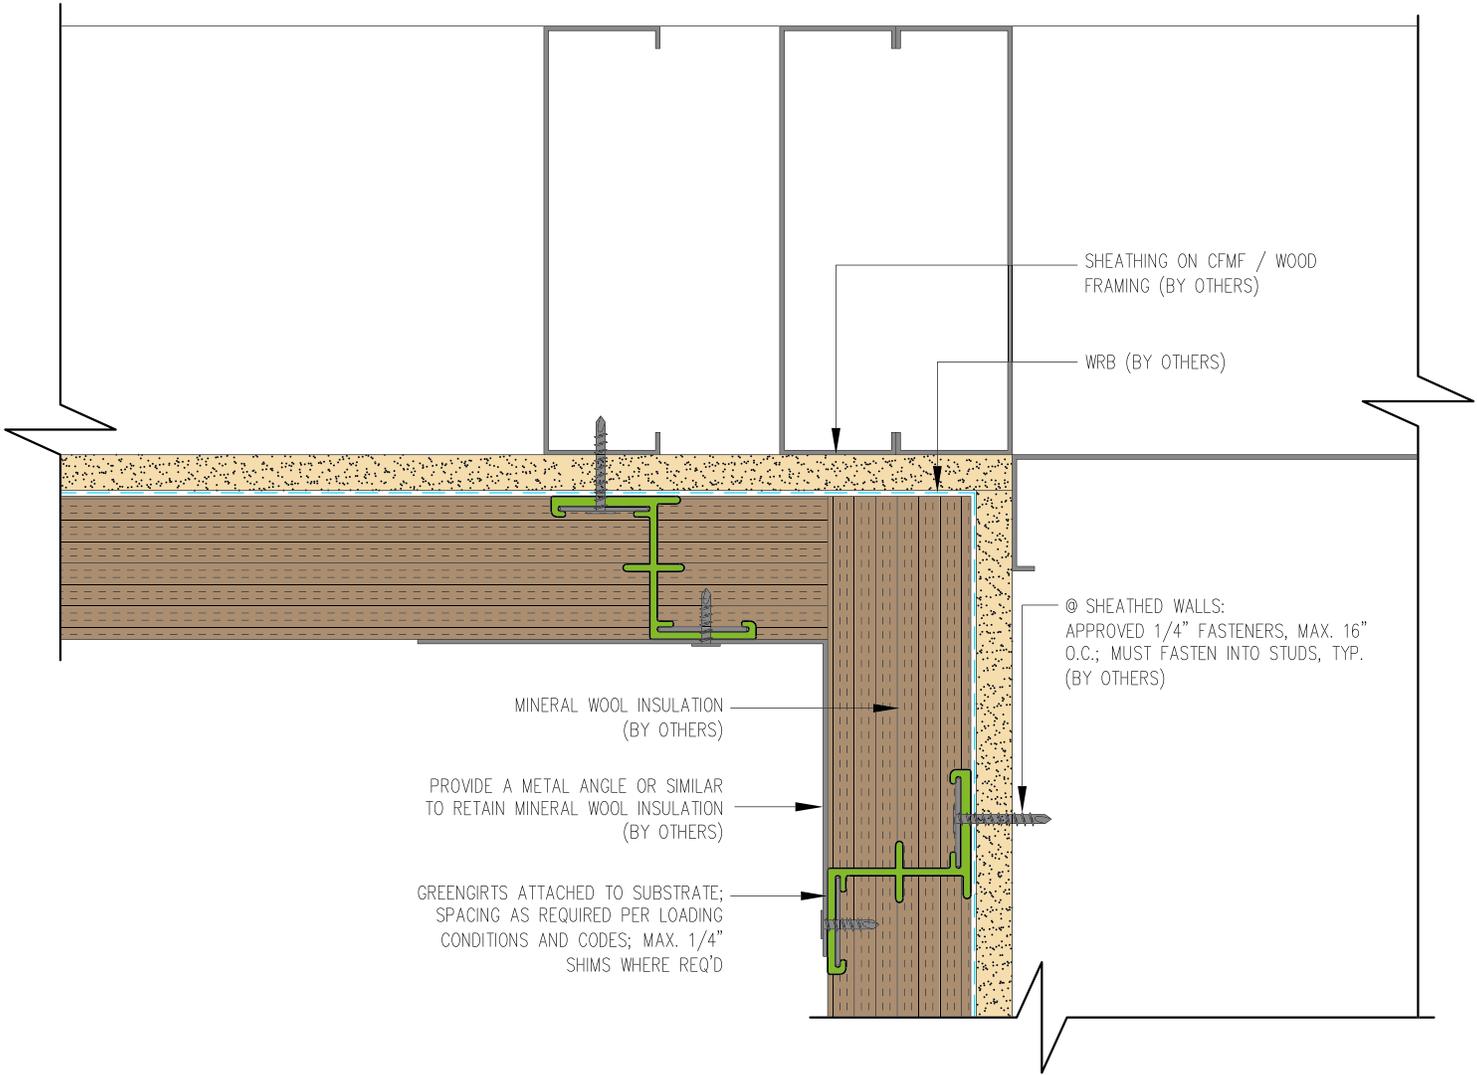

@ SHEATHED WALLS:
APPROVED 1/4" FASTENERS, MAX. 16"
O.C.; MUST FASTEN INTO STUDS, TYP.
(BY OTHERS)

SUBSTRATE: STUD W/ SHEATHING

INSULATION: MINERAL WOOL

CLADDING: -


DATE:

GREENGIRT SIZE: 2"


GIRT ORIENTATION: HORIZONTAL

GreenGirt Max CMH™

SOFFIT INSIDE DETAIL-1

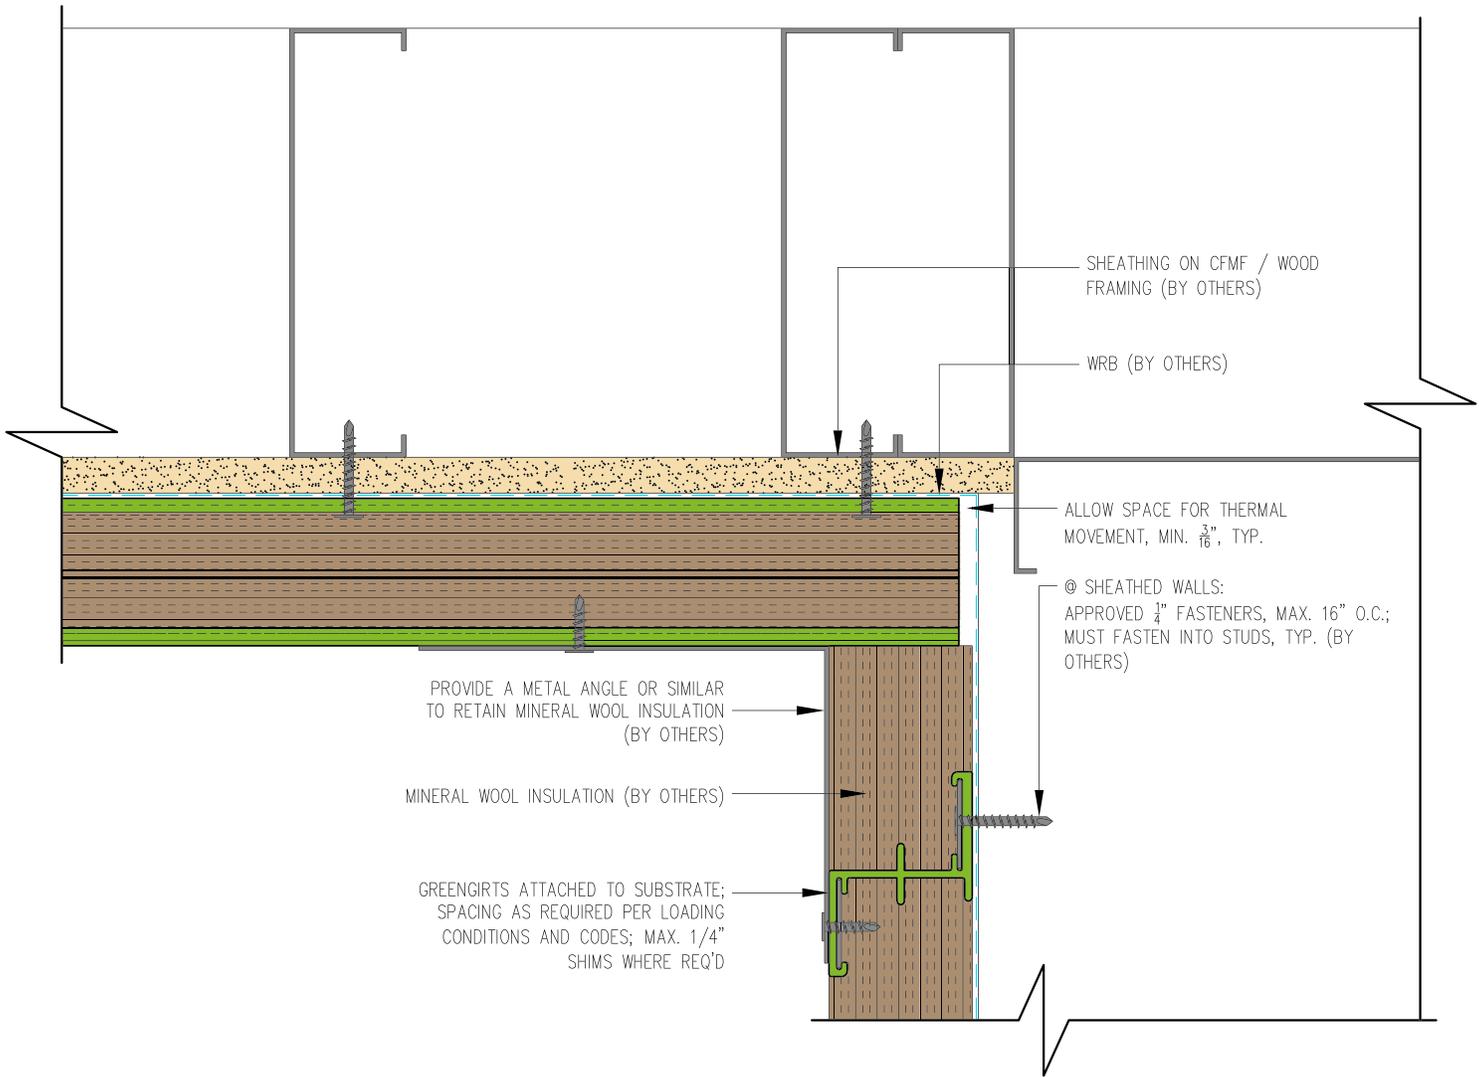

<p>GreenGirt Max CMH™</p> <p>GreenGirt.com (269) 355-1818</p>	SUBSTRATE: STUD W/ SHEATHING	INSULATION: MINERAL WOOL
	CLADDING: -	DATE:
	GREENGIRT SIZE: 2"	GIRT ORIENTATION: HORIZONTAL
<p>SOFFIT INSIDE DETAIL-2</p> <p>NOT TO SCALE</p>		
		12

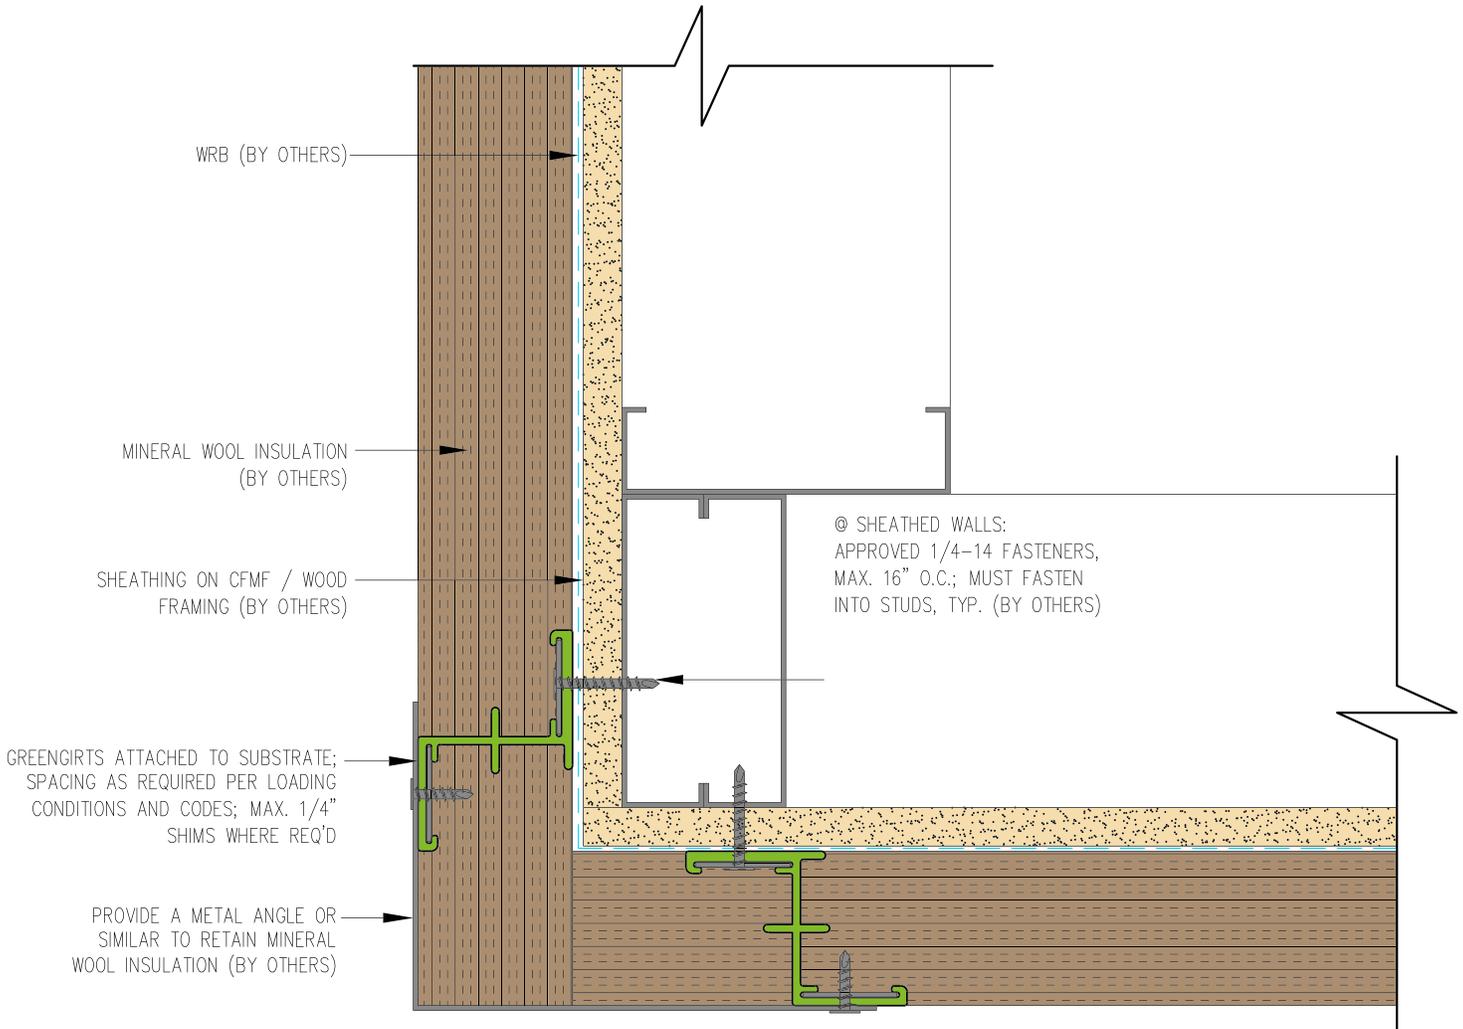

GreenGirt Max CMH™

GreenGirt.com

(269) 355-1818

SUBSTRATE: STUD W/ SHEATHING

INSULATION: MINERAL WOOL

CLADDING: -


DATE:

GREENGIRT SIZE: 2"

GIRT ORIENTATION: HORIZONTAL

SOFFIT OUTSIDE DETAIL-1

NOT TO SCALE

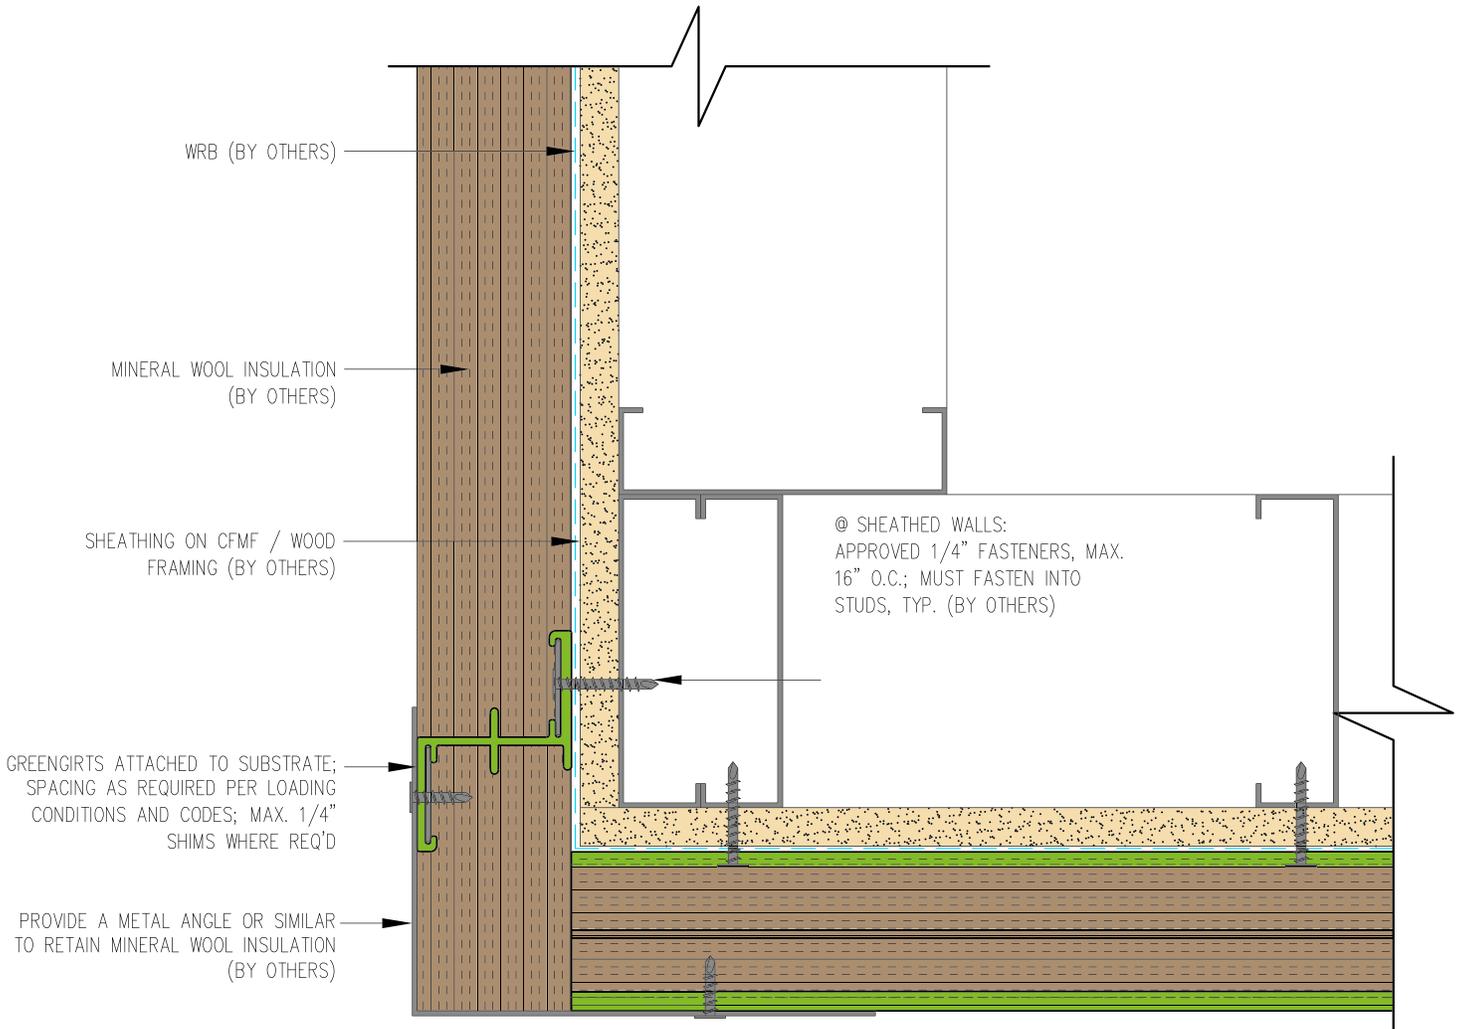

GreenGirt Max CMH™

GreenGirt.com

(269) 355-1818

SUBSTRATE: STUD W/ SHEATHING

INSULATION: MINERAL WOOL

CLADDING: -


DATE:

GREENGIRT SIZE: 2"

GIRT ORIENTATION: HORIZONTAL

SOFFIT OUTSIDE DETAIL-2

NOT TO SCALE

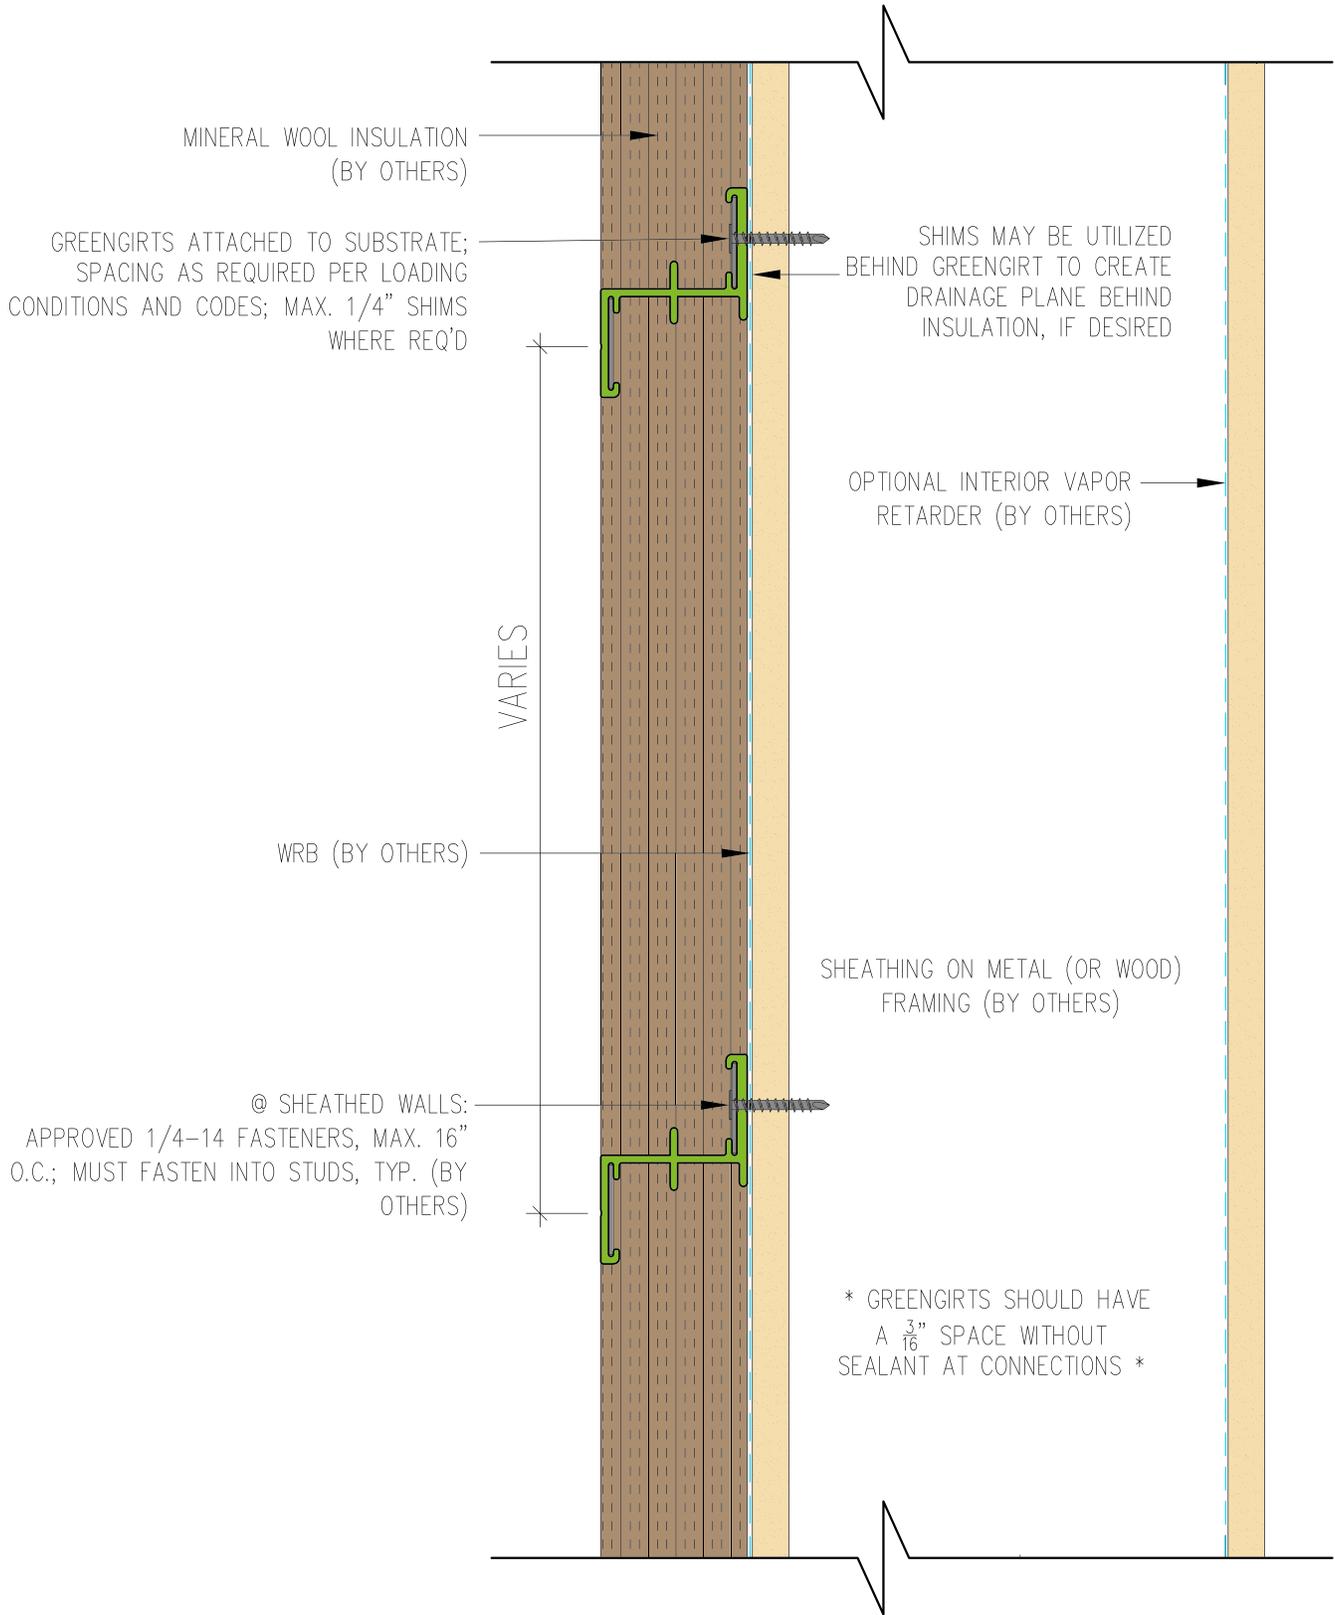

GreenGirt Max CMH™

GreenGirt.com

(269) 355-1818

SUBSTRATE: STUD W/ SHEATHING

CLADDING: -

GREENGIRT SIZE: 2"

INSULATION: MINERAL WOOL

DATE:

GIRT ORIENTATION: HORIZONTAL

WALL SECTION

NOT TO SCALE