

GreenGirt Optima CMH™


GreenGirt.com

(269) 355-1818

SUBSTRATE:	MASONRY	INSULATION: MINERAL WOOL
CLADDING: —		DATE:
GREENGIRT CMH SIZE: 2"		GIRT ORIENTATION: VERTICAL

BASE AT ROOF

NOT TO SCALE

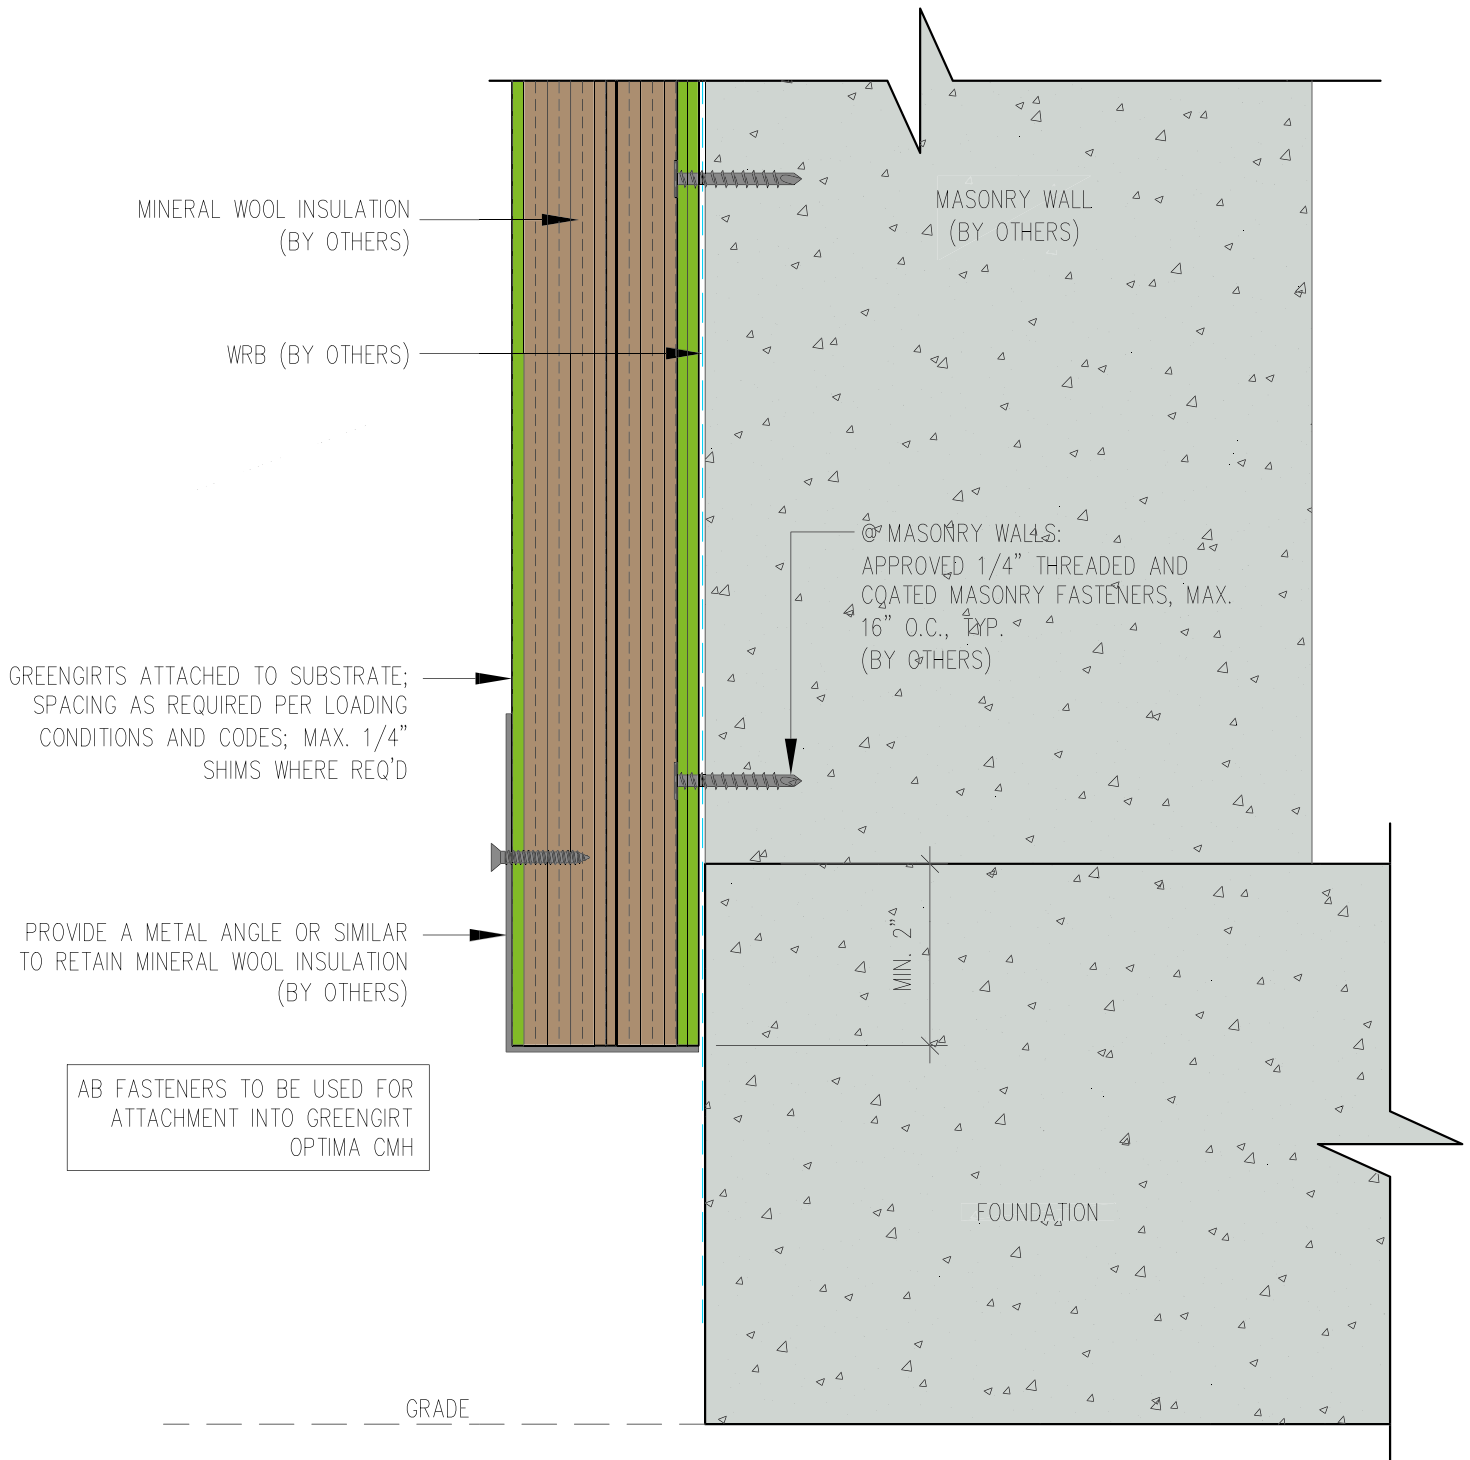

GreenGirt Optima CMH™

GreenGirt.com

(269) 355-1818

SUBSTRATE: MASONRY

CLADDING: —

GREENGIRT CMH SIZE: 2"


INSULATION: MINERAL WOOL

DATE:

GIRT ORIENTATION: VERTICAL

FOUNDATION FLUSH DETAIL

NOT TO SCALE

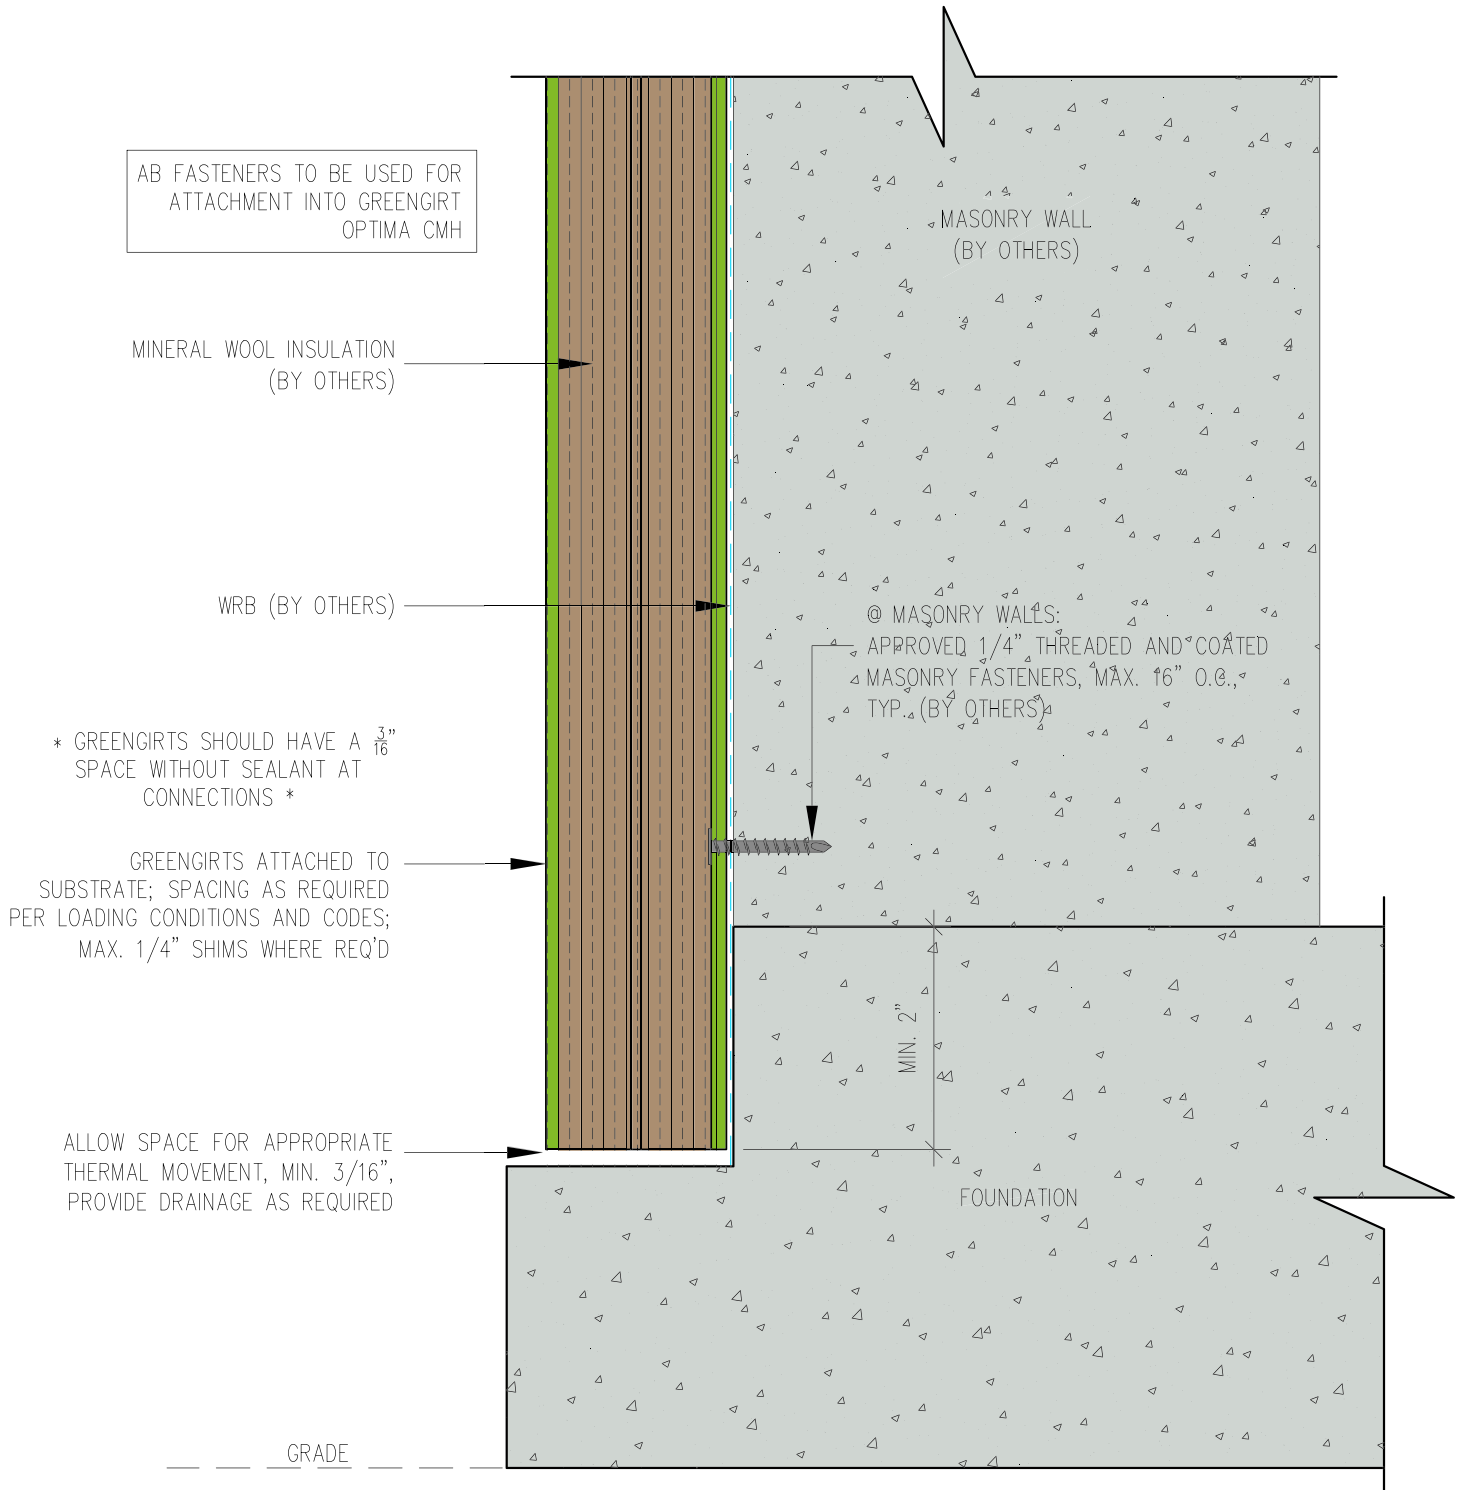

SUBSTRATE: MASONRY

INSULATION: MINERAL WOOL

CLADDING: —


DATE:

GREENGIRT CMH SIZE: 2"

GIRT ORIENTATION: VERTICAL

FOUNDATION NOTCH DETAIL

NOT TO SCALE

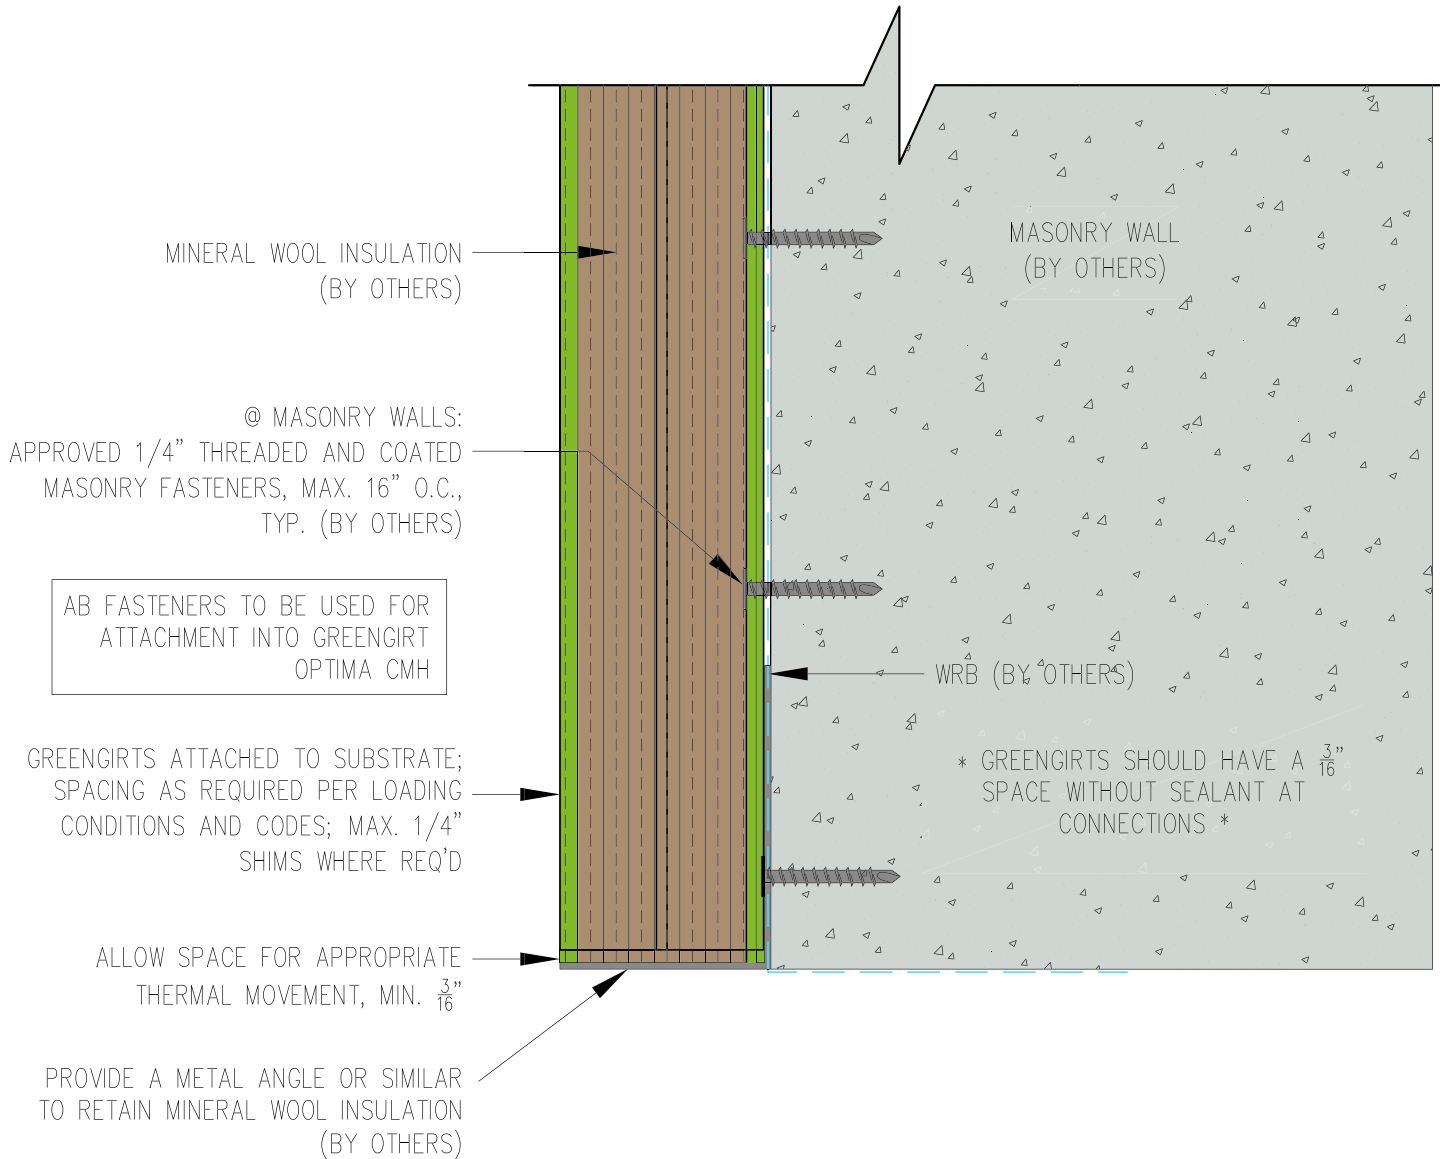

GreerGirt Optima CMH™

GreenGirt.com

(269) 355-1818

SUBSTRATE: MASONRY

CLADDING: —

GREENGIRT CMH SIZE: 2"


INSULATION: MINERAL WOOL

DATE:

GIRT ORIENTATION: VERTICAL

HEADER DETAIL

NOT TO SCALE

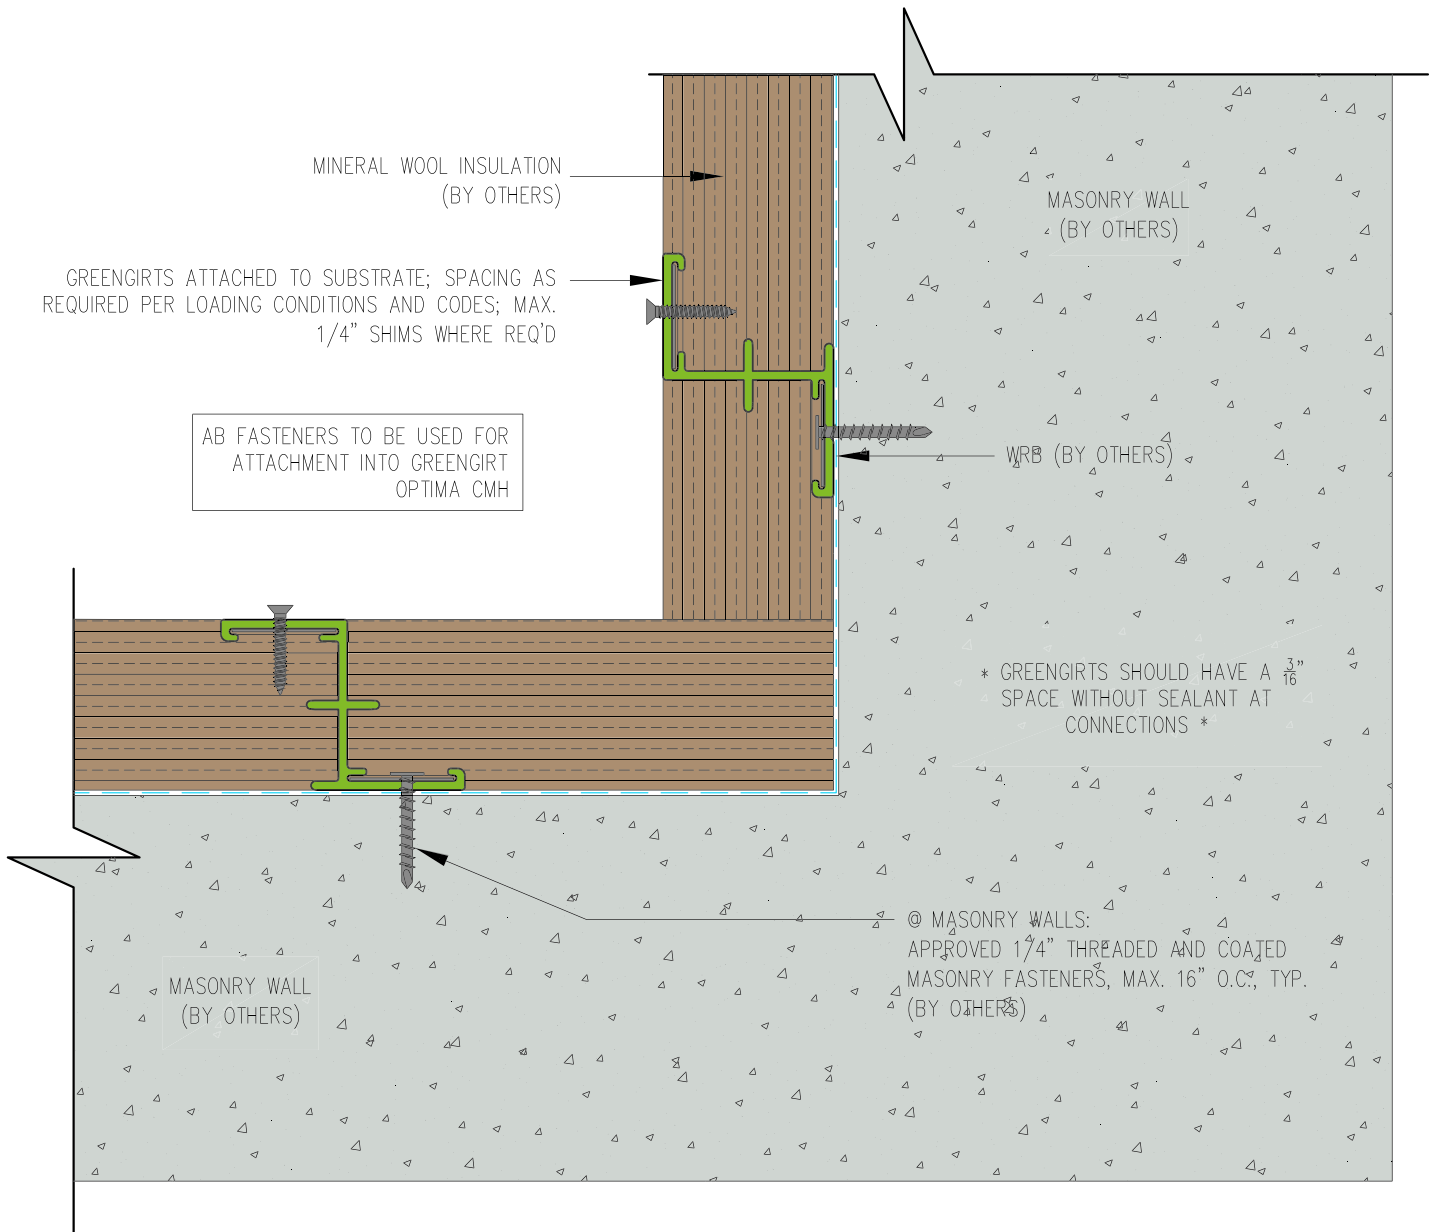

GreenGirt Optima CMH™

GreenGirt.com

(269) 355-1818

SUBSTRATE: MASONRY

CLADDING: —

GREENGIRT CMH SIZE: 2"

INSULATION: MINERAL WOOL


DATE:

GIRT ORIENTATION: VERTICAL

INSIDE CORNER DETAIL

NOT TO SCALE

NOTE: DETAILS ARE PROVIDED FOR INFORMATION ONLY, AND ARE SUBJECT TO CHANGE WITHOUT NOTICE. SPECIFIC PROJECT ENGINEERING BY OTHERS WILL ADDRESS ATTACHMENT SPACING, ORIENTATION AND LOADING. CONTACT ADVANCED ARCHITECTURAL PRODUCTS FOR FURTHER DETAILS, AND TO INQUIRE ABOUT UPDATES AND REVISIONS.

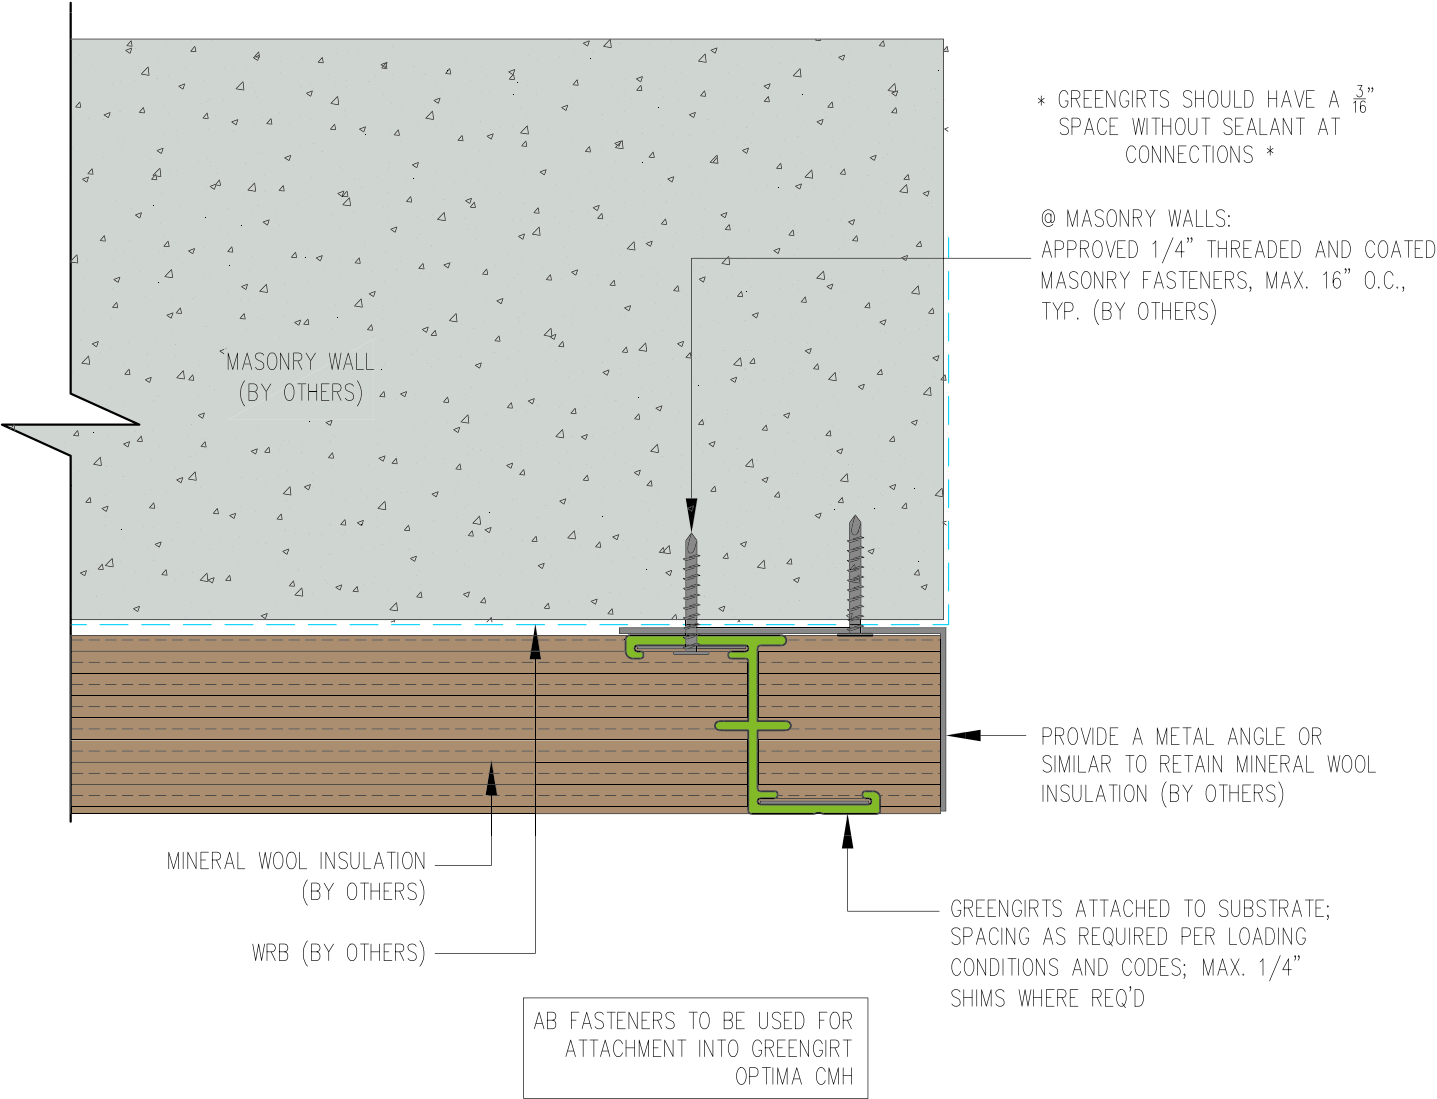

SUBSTRATE: MASONRY

INSULATION: MINERAL WOOL


CLADDING: -

DATE:

GIRT ORIENTATION: VERTICAL

JAMB DETAIL

NOT TO SCALE

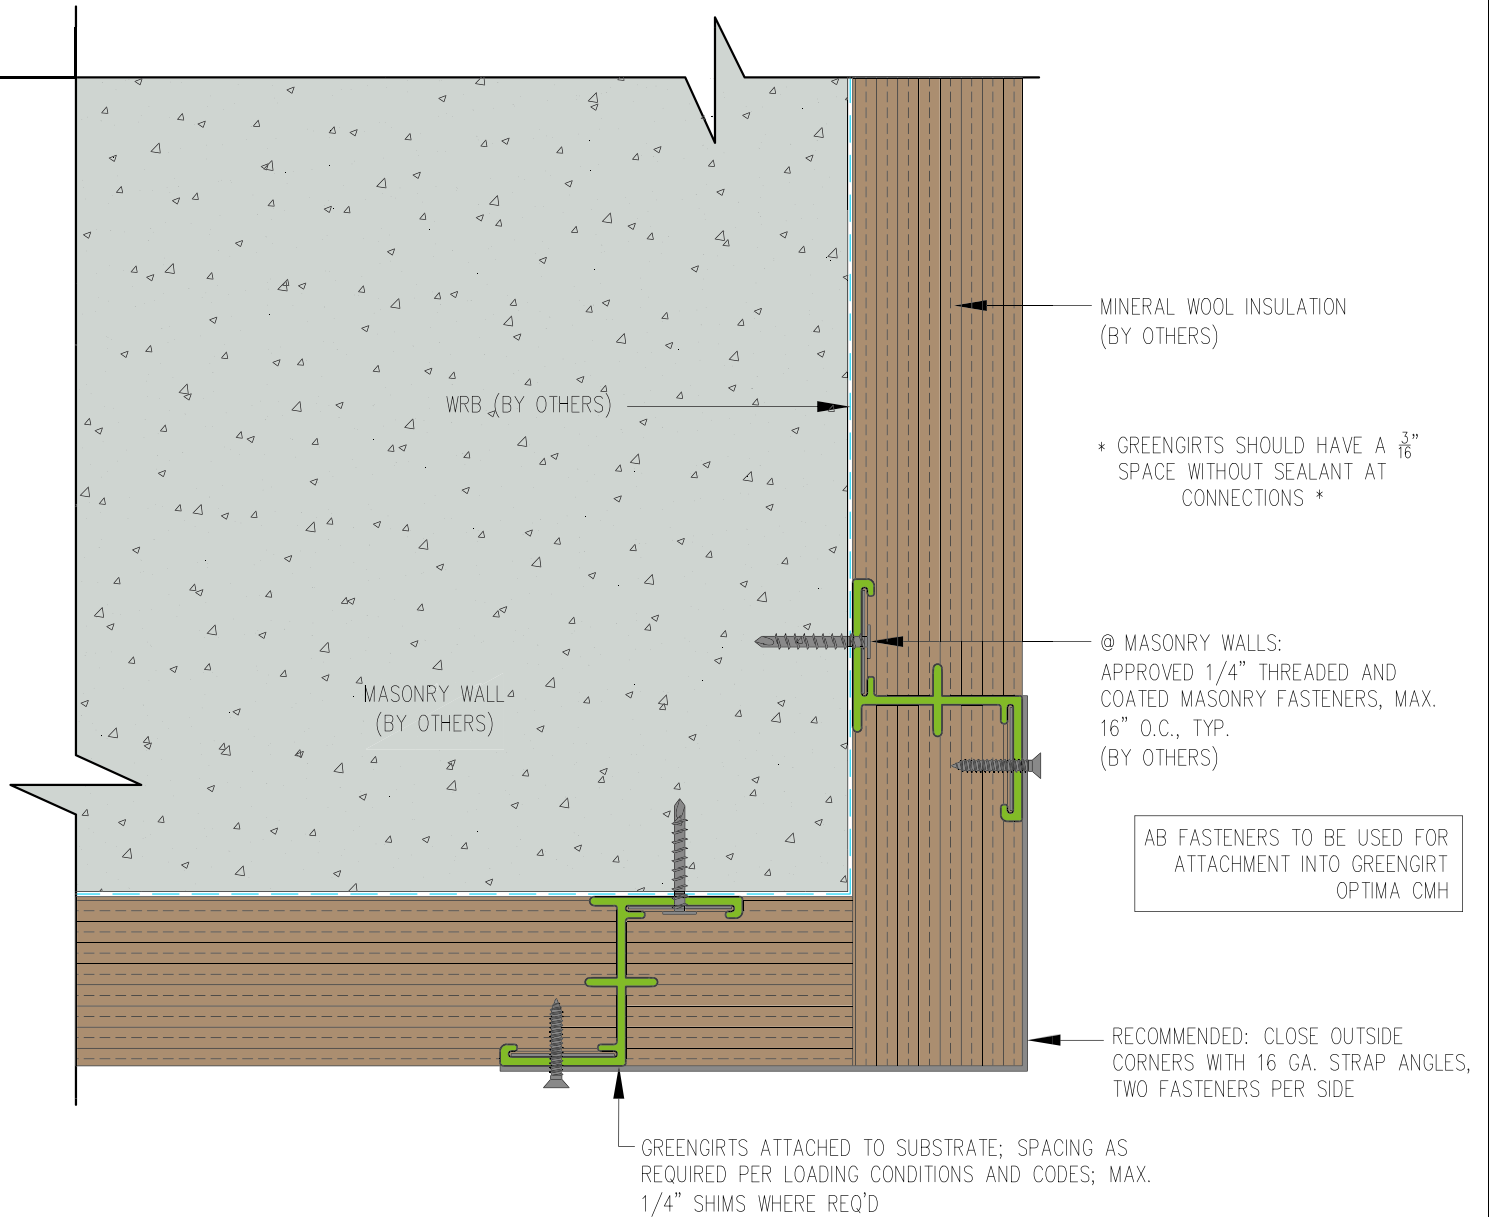

GreenGirt Optima CMH™

GreenGirt.com

(269) 355-1818

SUBSTRATE: MASONRY

CLADDING: —

GREENGIRT CMH SIZE: 2"


INSULATION: MINERAL WOOL

DATE:

GIRT ORIENTATION: VERTICAL

OUTSIDE CORNER DETAIL

NOT TO SCALE

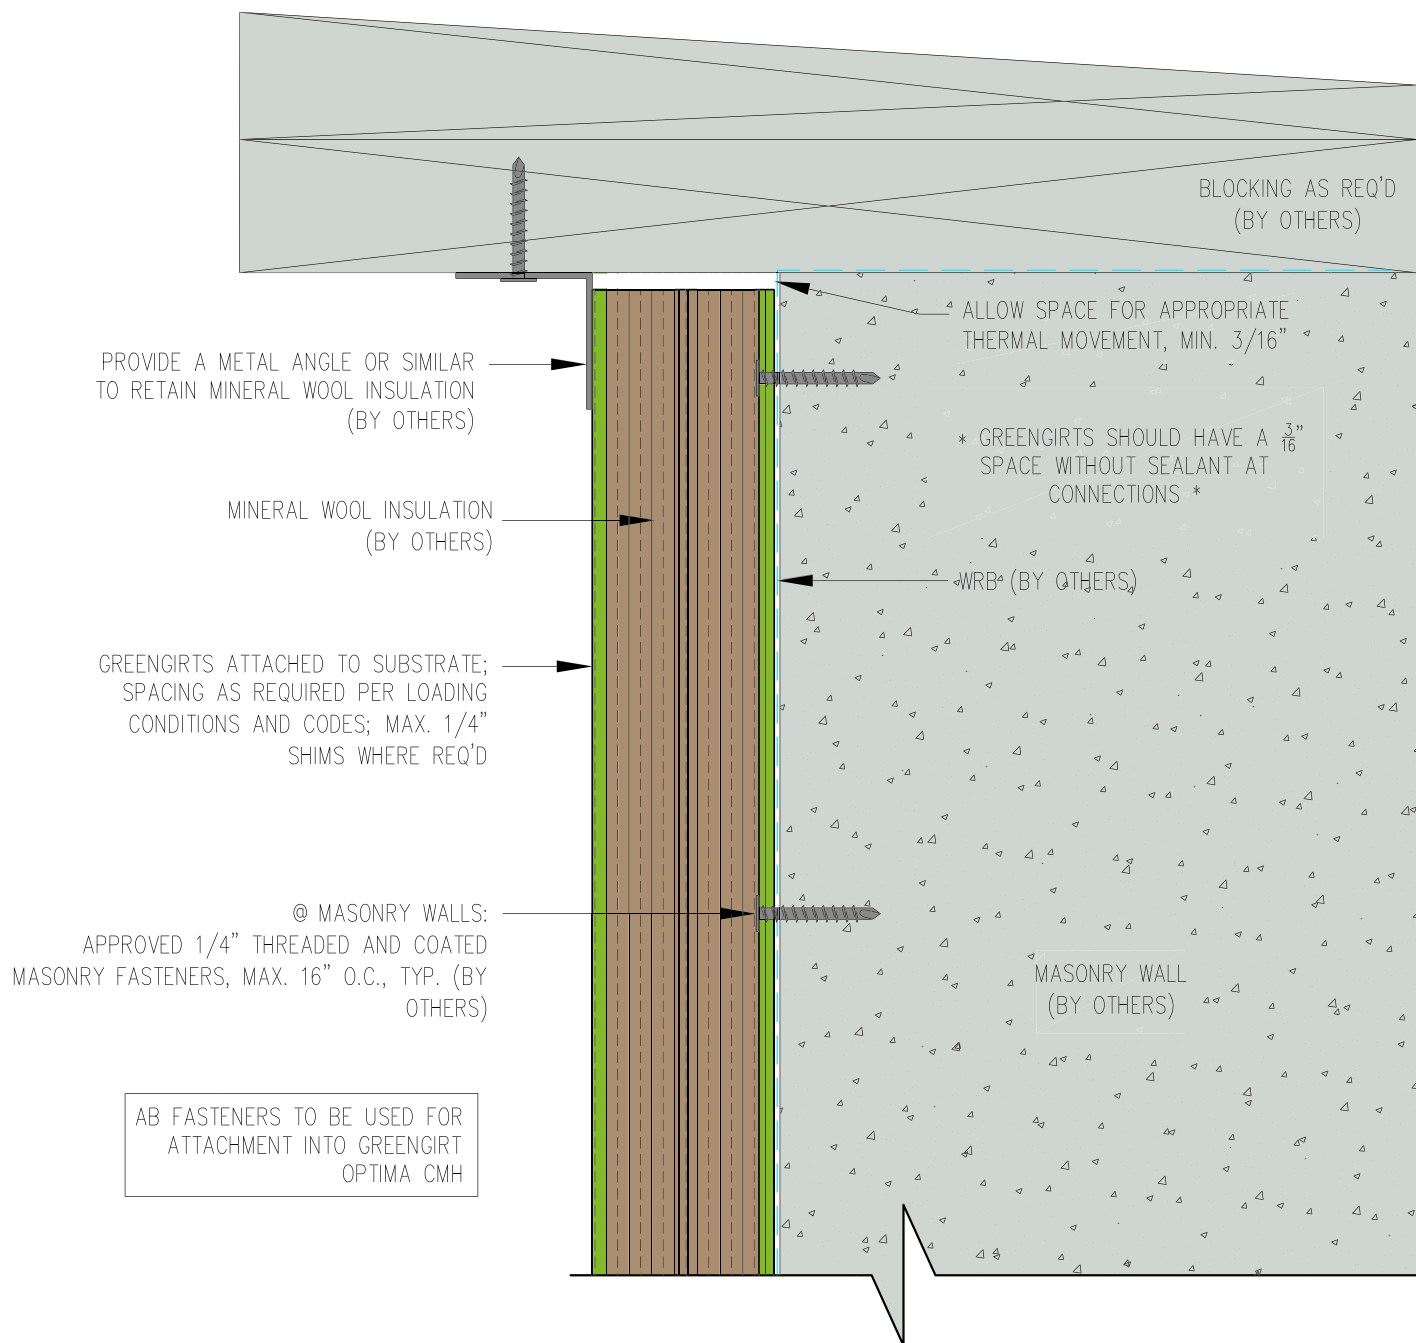

GreenGirt Optima CMH™

GreenGirt.com

(269) 355-1818

SUBSTRATE: MASONRY

CLADDING: —

GREENGIRT CMH SIZE: 2"


INSULATION: MINERAL WOOL

DATE:

GIRT ORIENTATION: VERTICAL

PARAPET DETAIL

NOT TO SCALE

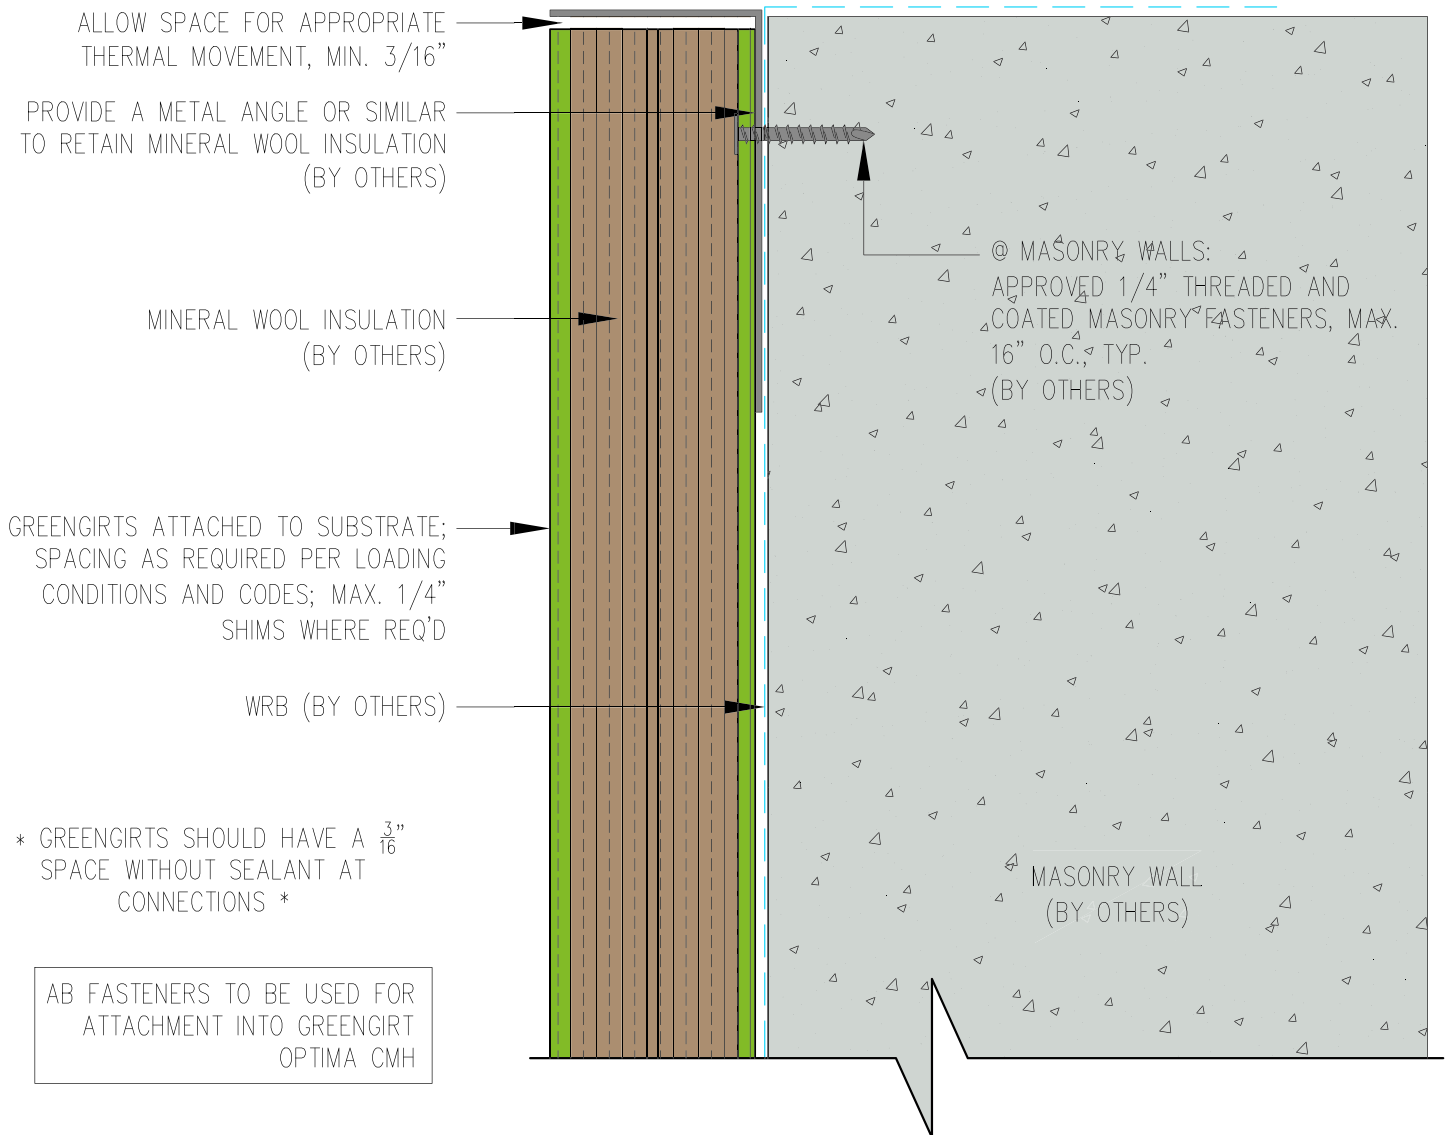

GreenGirt Optima CMH™

GreenGirt.com

(269) 355-1818

SUBSTRATE: MASONRY

CLADDING: —

GREENGIRT CMH SIZE: 2"


INSULATION: MINERAL WOOL

DATE:

GIRT ORIENTATION: VERTICAL

SILL DETAIL

NOT TO SCALE

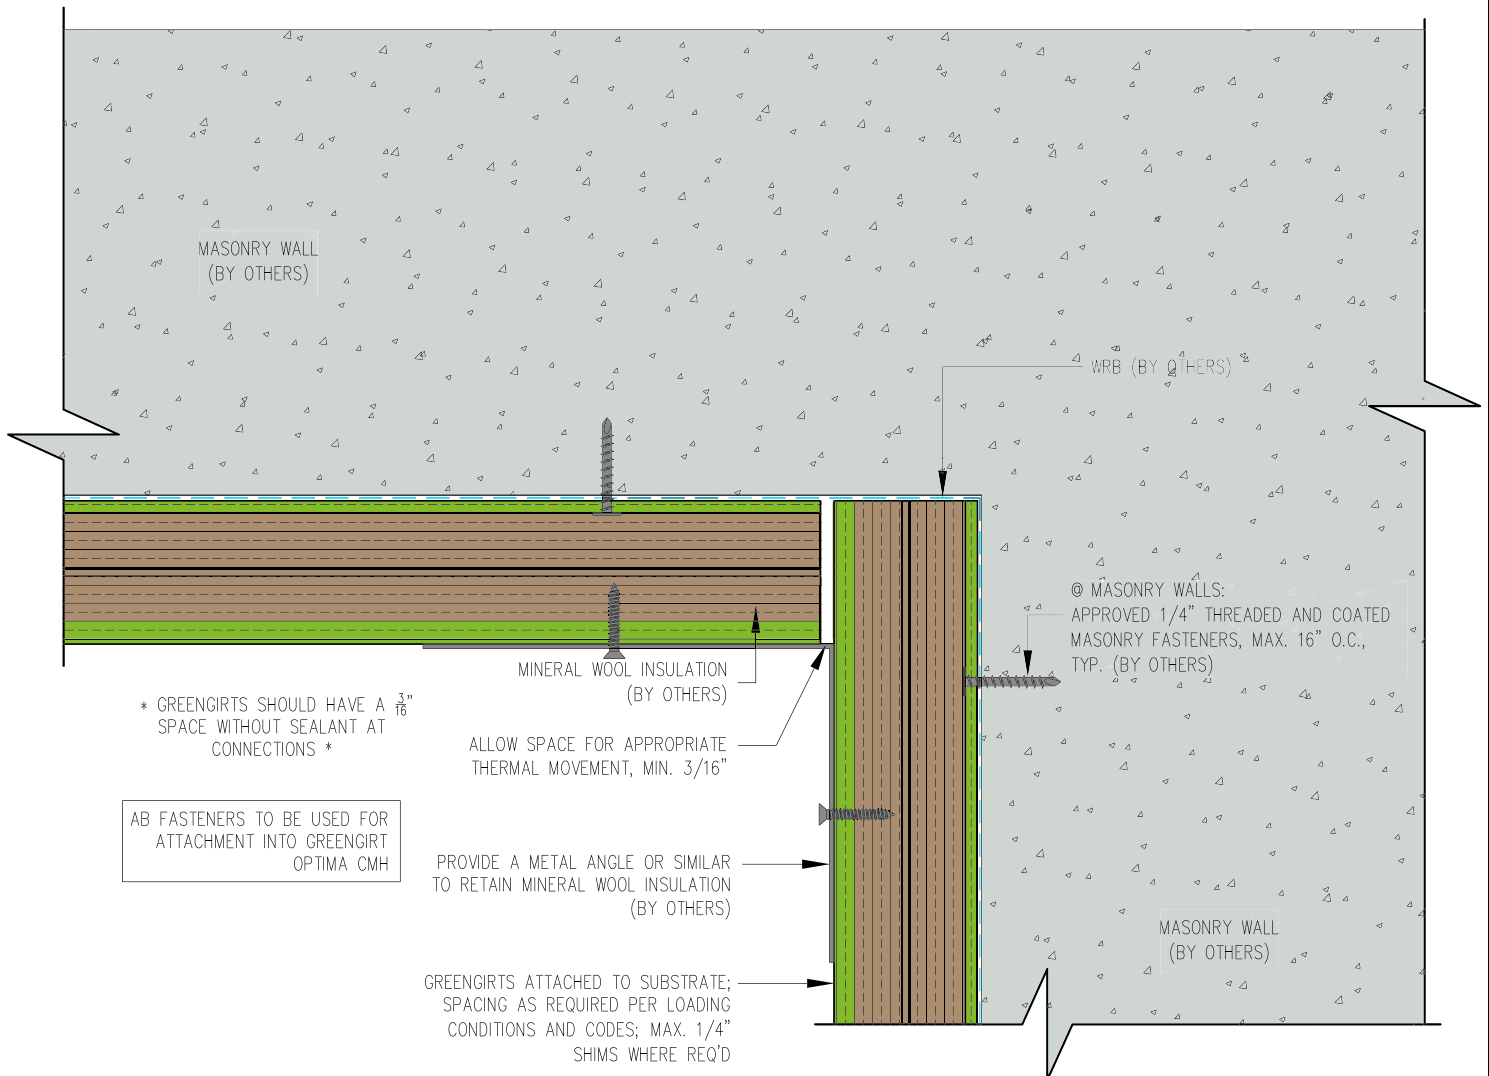

SUBSTRATE: MASONRY

INSULATION: MINERAL WOOL

CLADDING: —

DATE:

GREENGIRT CMH SIZE: 2"

GIRT ORIENTATION: VERTICAL


GreenGirt Optima CMH™

SOFFIT INSIDE DETAIL—1

GreenGirt.com

(269) 355-1818

NOT TO SCALE

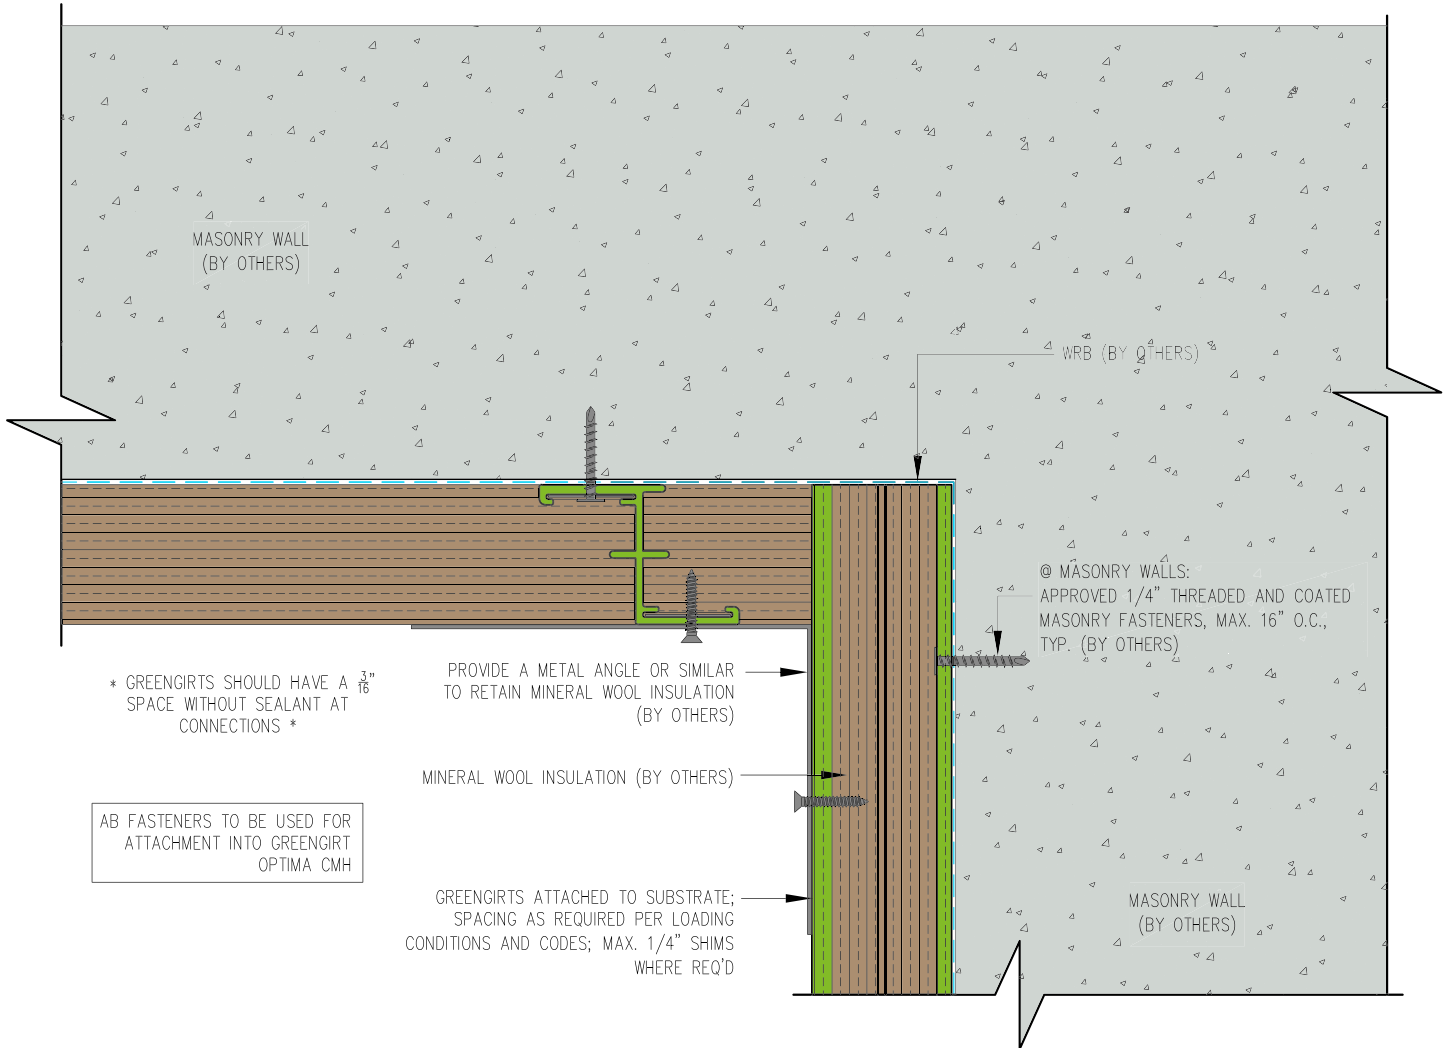

GreenGirt Optima CMH™

GreenGirt.com

(269) 355-1818

SUBSTRATE: MASONRY

CLADDING: —

GREENGIRT CMH SIZE: 2"


INSULATION: MINERAL WOOL

DATE:

GIRT ORIENTATION: VERTICAL

SOFFIT INSIDE DETAIL-2

NOT TO SCALE

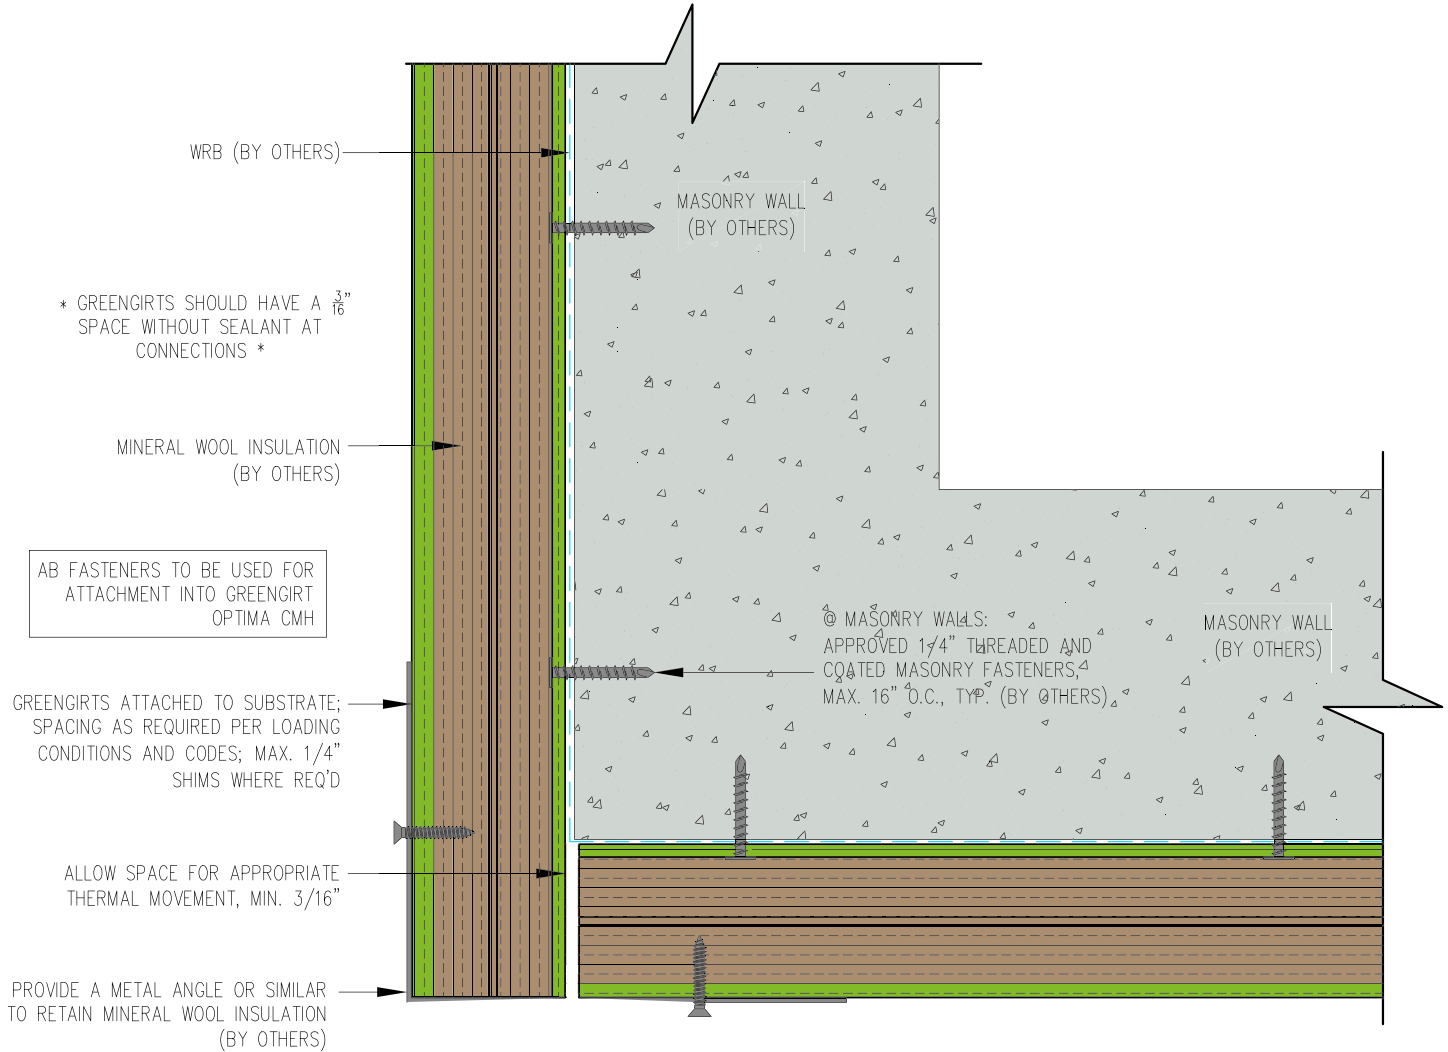

GreenGirt Optima CMH™

GreenGirt.com

(269) 355-1818

SUBSTRATE: MASONRY

CLADDING: —

GREENGIRT CMH SIZE: 2"


INSULATION: MINERAL WOOL

DATE:

GIRT ORIENTATION: VERTICAL

SOFFIT OUTSIDE DETAIL-1

NOT TO SCALE

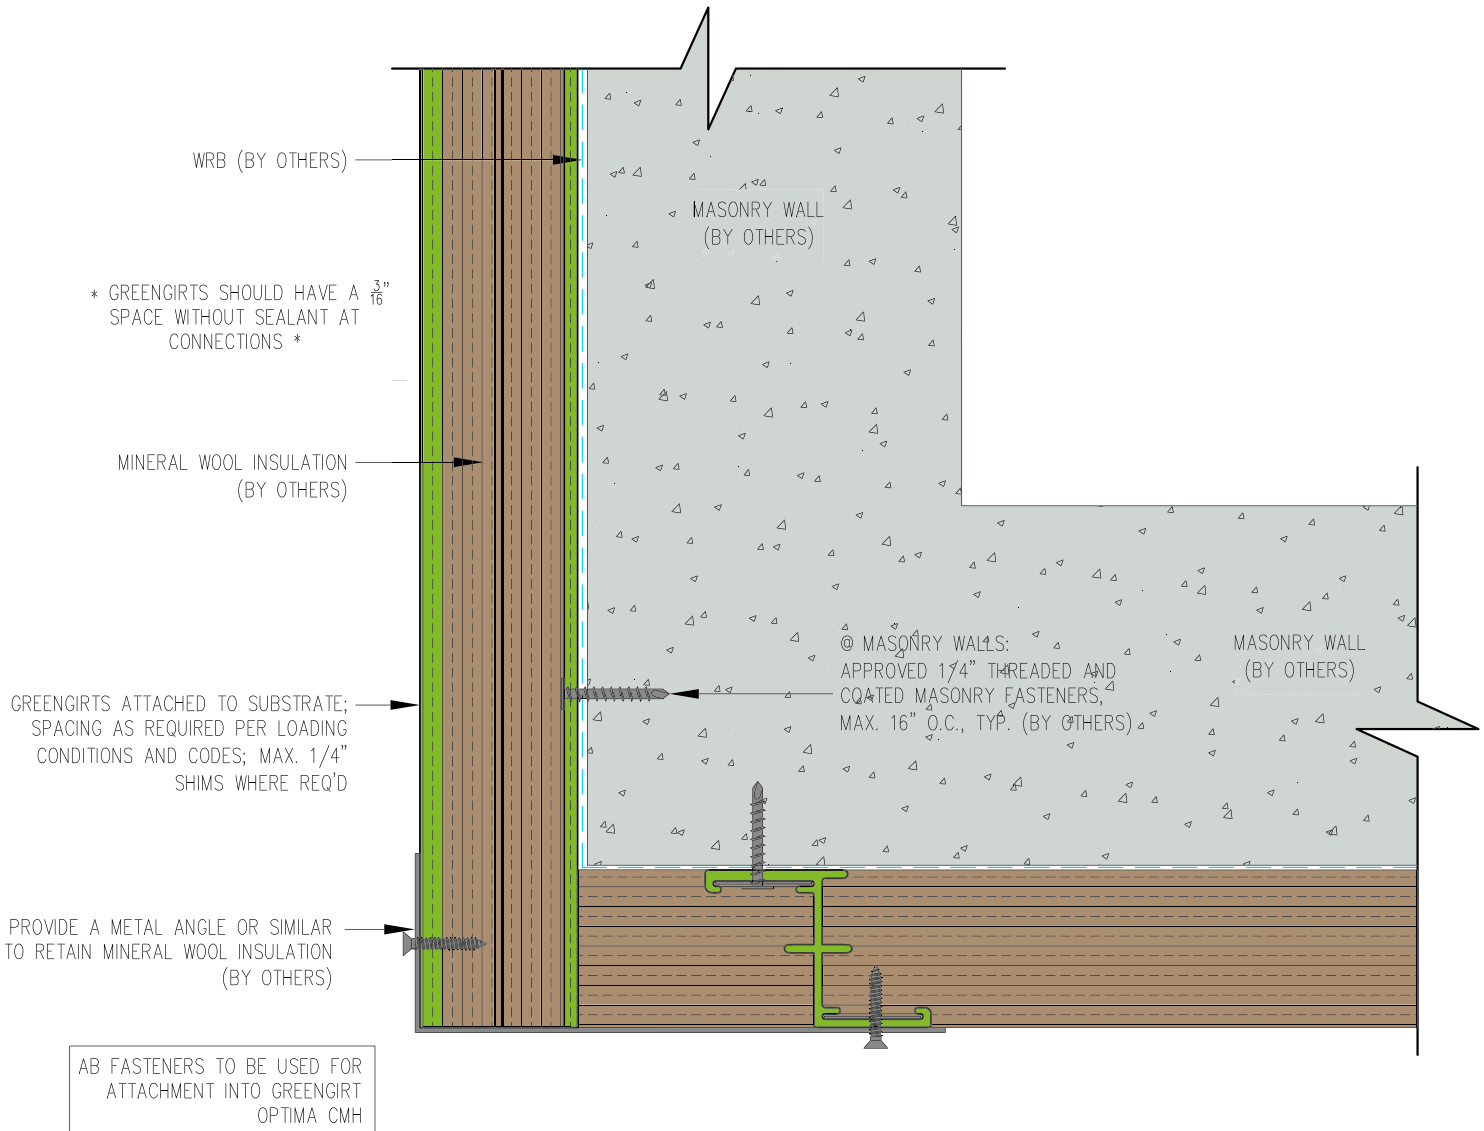

GreenGirt Optima CMH™

GreenGirt.com

(269) 355-1818

SUBSTRATE: MASONRY

CLADDING: —

GREENGIRT CMH SIZE: 2"


INSULATION: MINERAL WOOL

DATE:

GIRT ORIENTATION: VERTICAL

SOFFIT OUTSIDE DETAIL-2

NOT TO SCALE

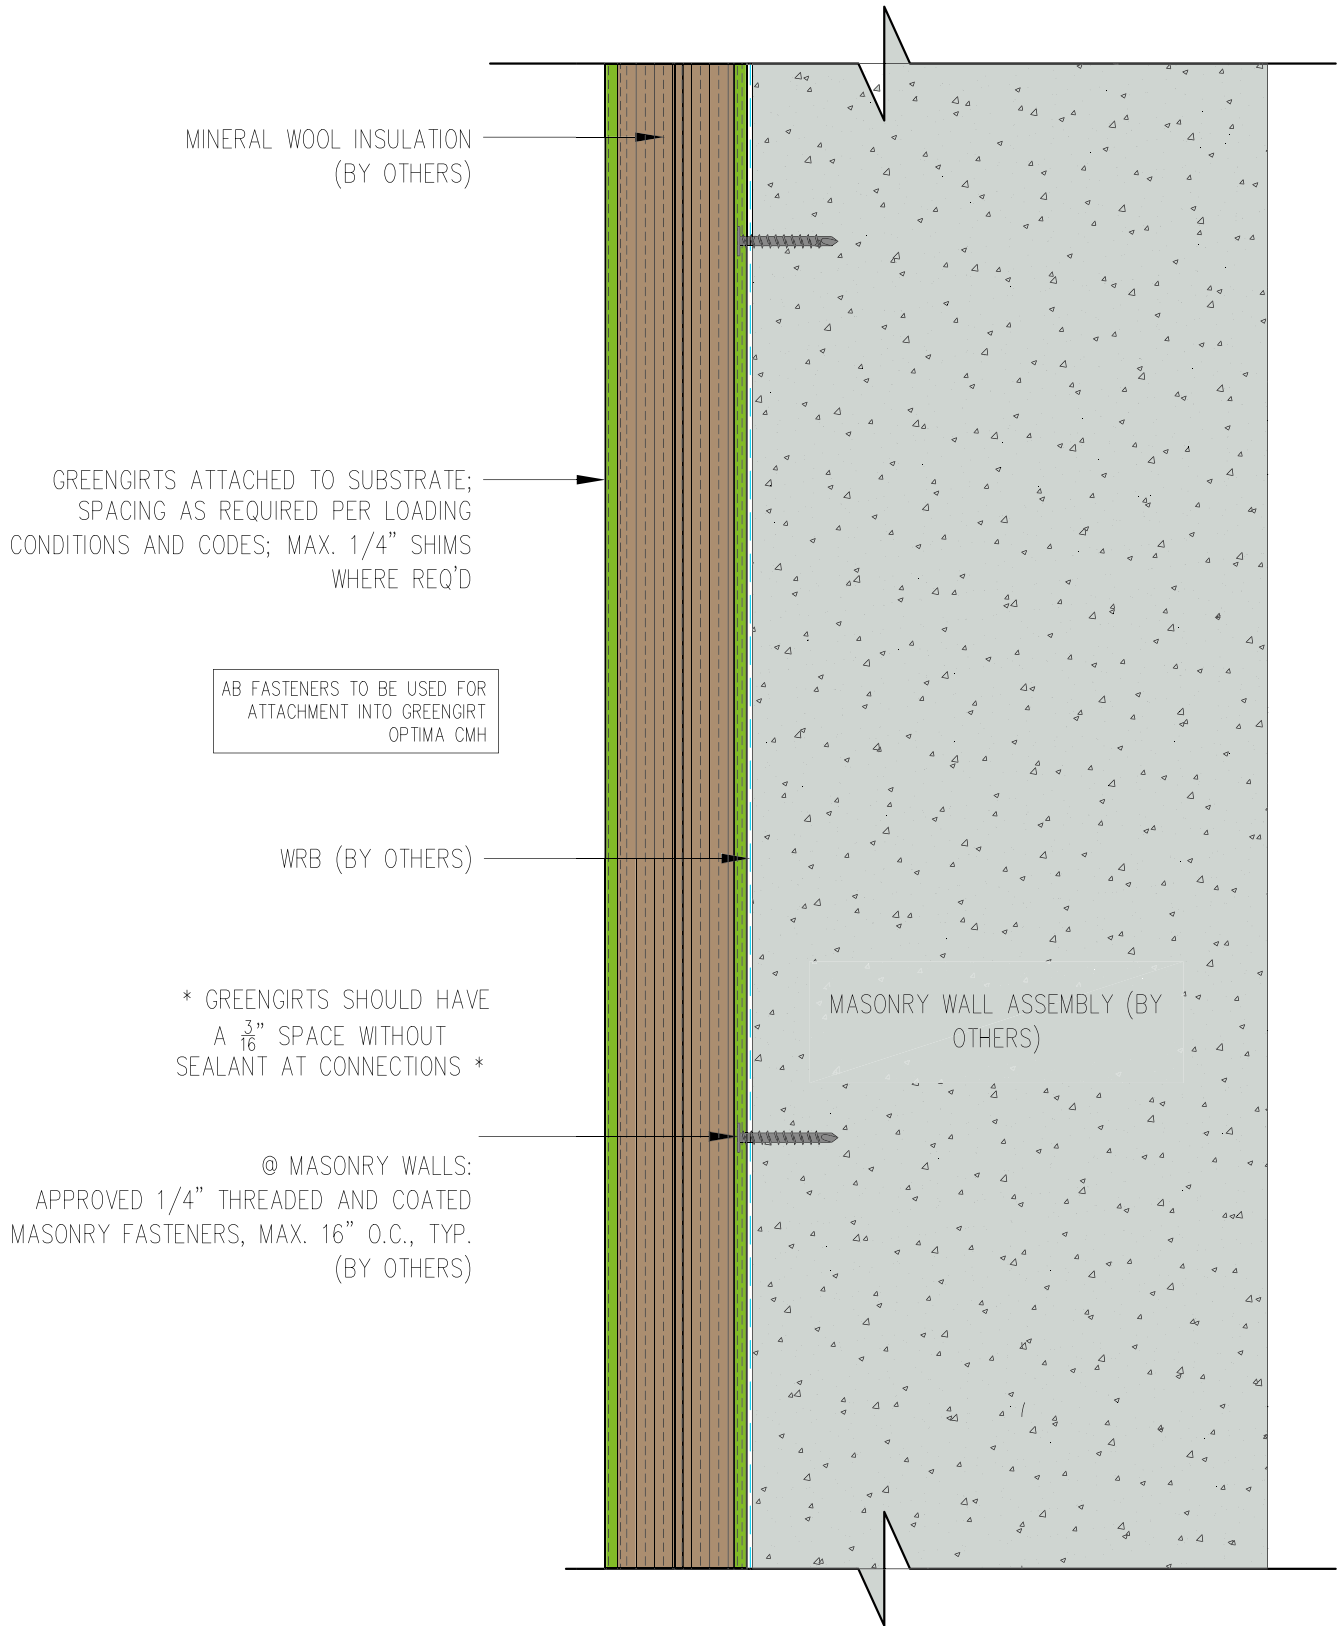

GreenGirt Optima CMH™

GreenGirt.com

(269) 355-1818

SUBSTRATE: MASONRY

CLADDING: —

GREENGIRT CMH SIZE: 2"

INSULATION: MINERAL WOOL

DATE:

GIRT ORIENTATION: VERTICAL

WALL SECTION

NOT TO SCALE