

GreenGirt Optima CMH™

GreenGirt.com

(269) 355-1818

SUBSTRATE: SHEATHING

CLADDING: —

GREENGIRT CMH SIZE: 2"

INSULATION: MINERAL WOOL


DATE: —

GIRT ORIENTATION: HORIZONTAL

BASE AT ROOF

NOT TO SCALE

GG10

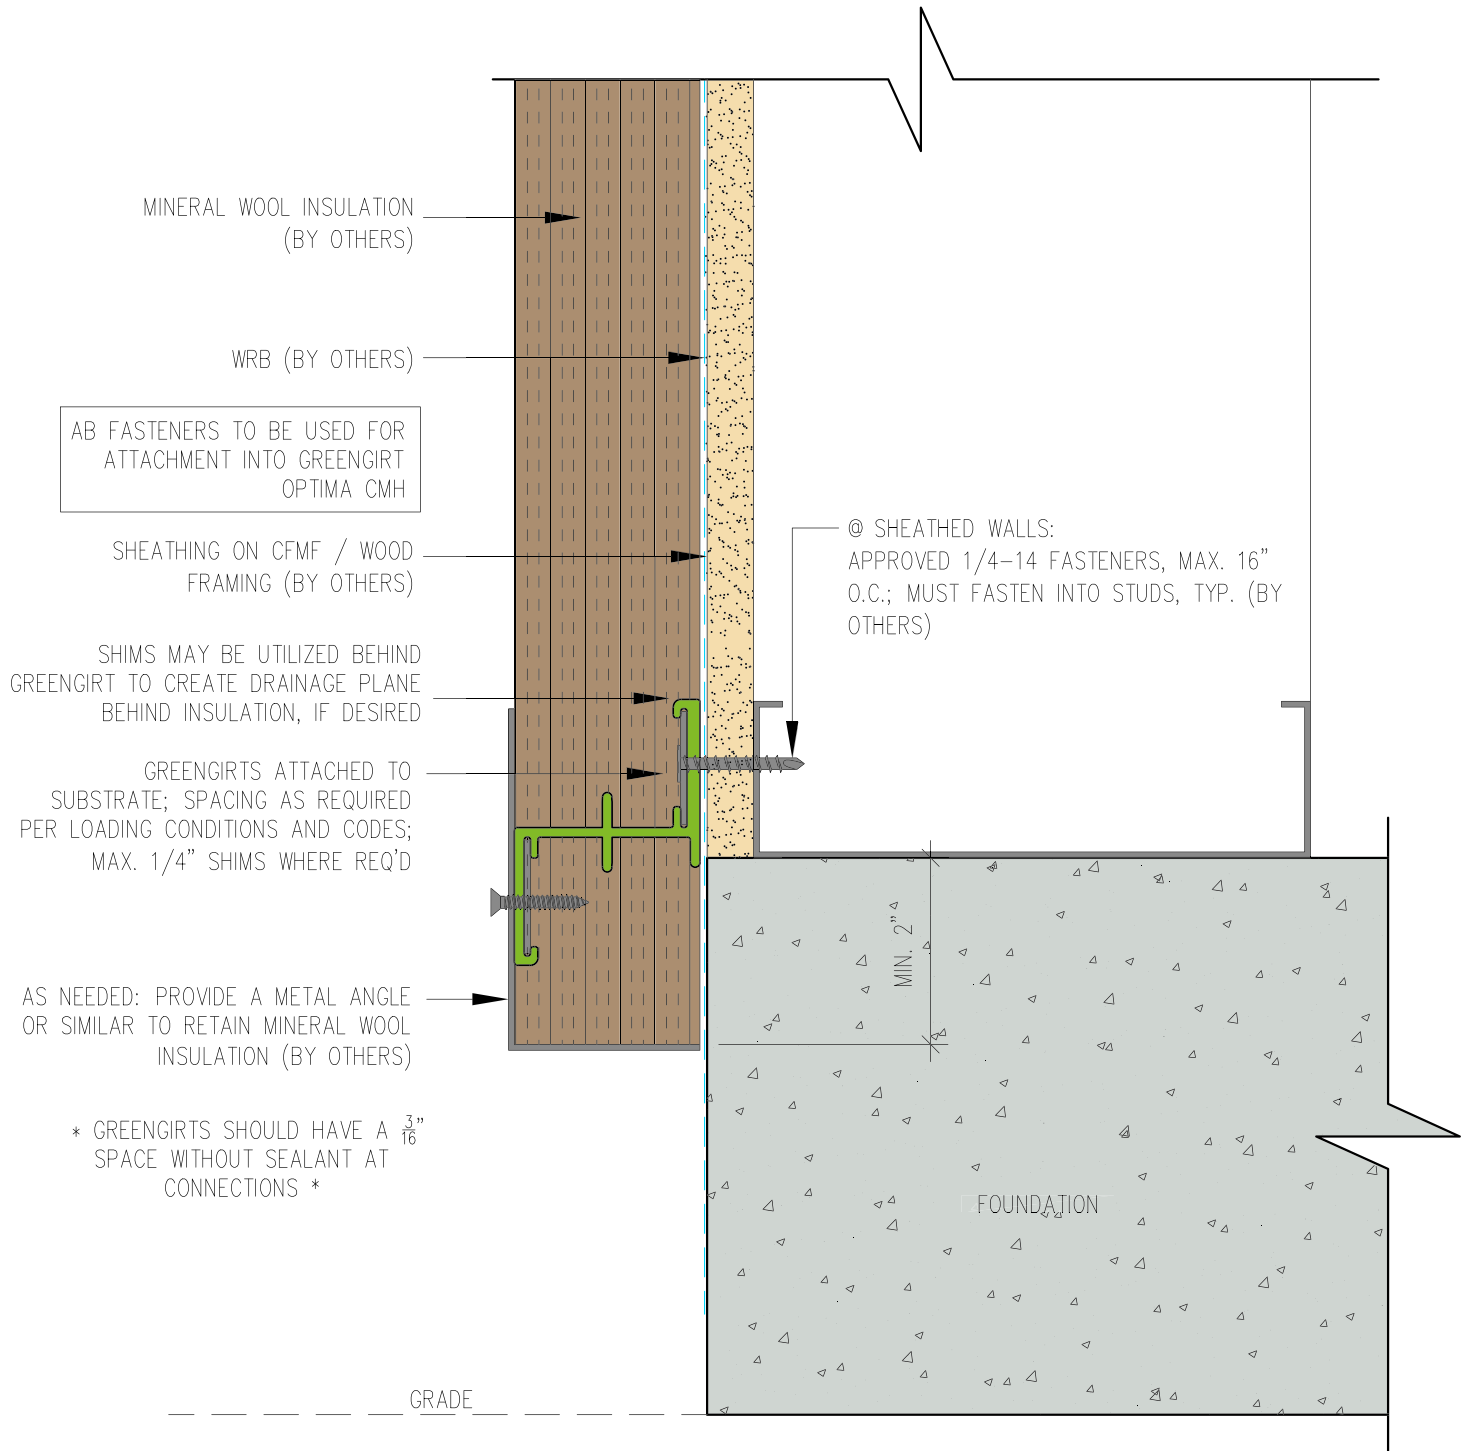

GreenGirt Optima CMH™

GreenGirt.com

(269) 355-1818

SUBSTRATE: SHEATHING

CLADDING: —

GREENGIRT CMH SIZE: 2"

INSULATION: MINERAL WOOL


DATE:

GIRT ORIENTATION: HORIZONTAL

FOUNDATION FLUSH DETAIL

NOT TO SCALE

GG4

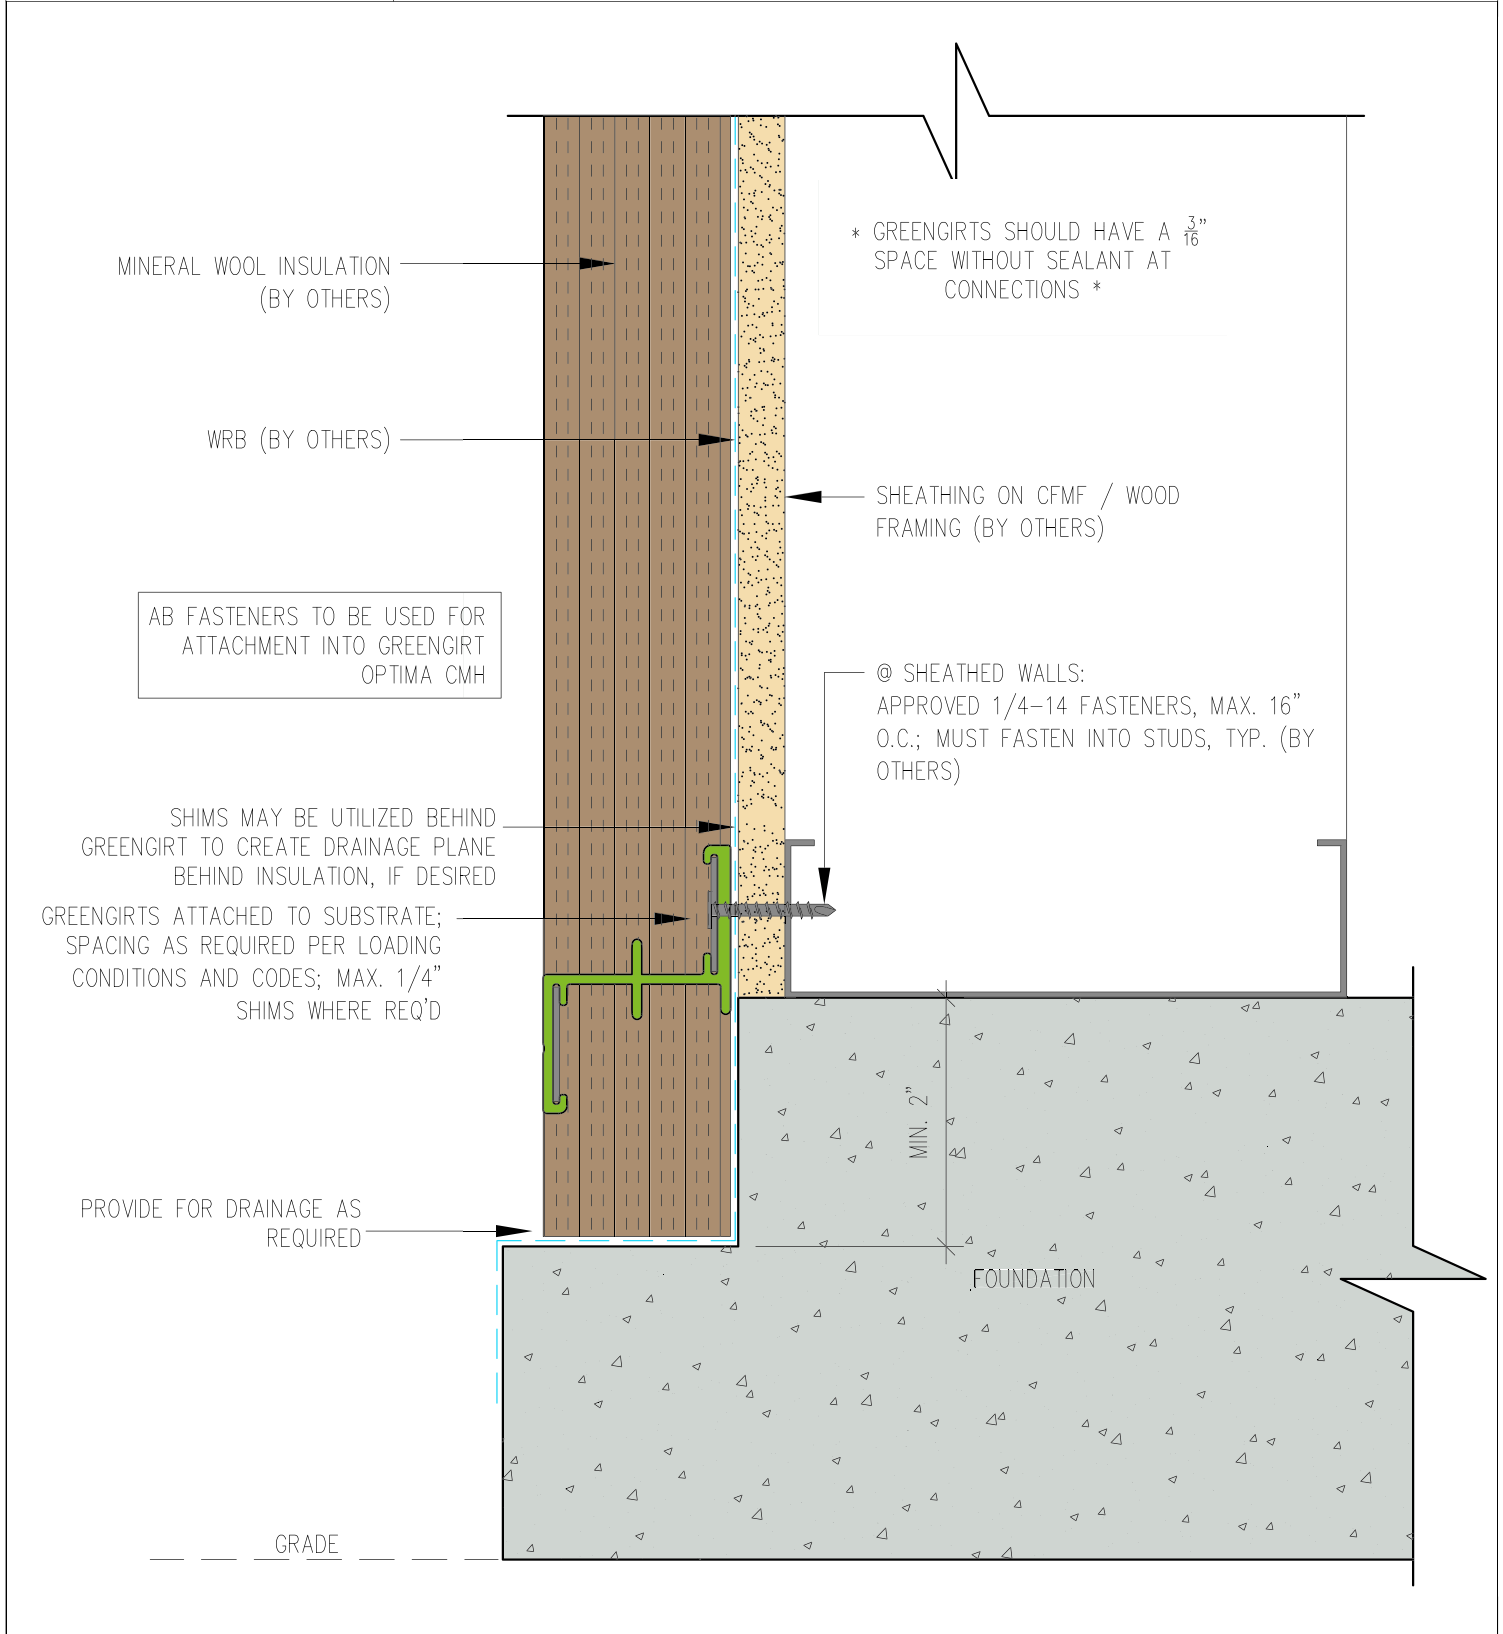

SUBSTRATE: SHEATHING

INSULATION: MINERAL WOOL

CLADDING: —

DATE:

GREENGIRT CMH SIZE: 2"

GIRT ORIENTATION: HORIZONTAL

GreenGirt Optima CMH™


FOUNDATION NOTCH DETAIL

GreenGirt.com

(269) 355-1818

NOT TO SCALE

GG3

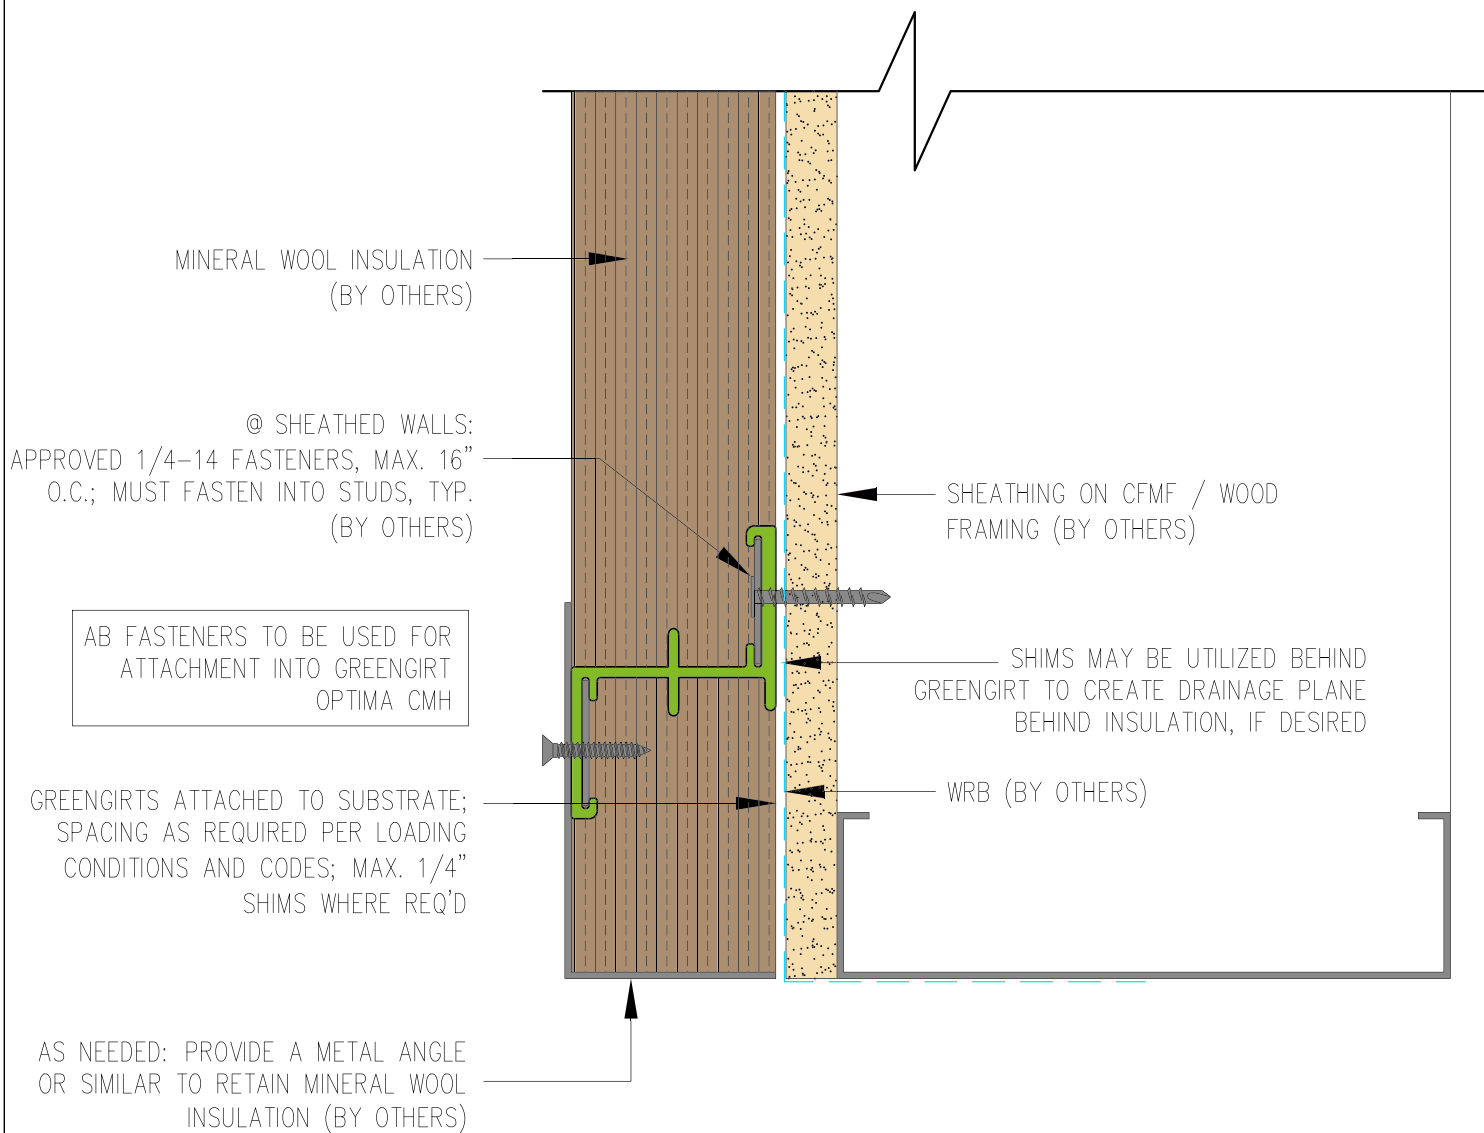

GreenGirt Optima CMH™

GreenGirt.com

(269) 355-1818

SUBSTRATE: SHEATHING

CLADDING: -

GREENGIRT CMH SIZE: 2"

INSULATION: MINERAL WOOL


DATE:

GIRT ORIENTATION: HORIZONTAL

HEADER DETAIL

NOT TO SCALE

GG7

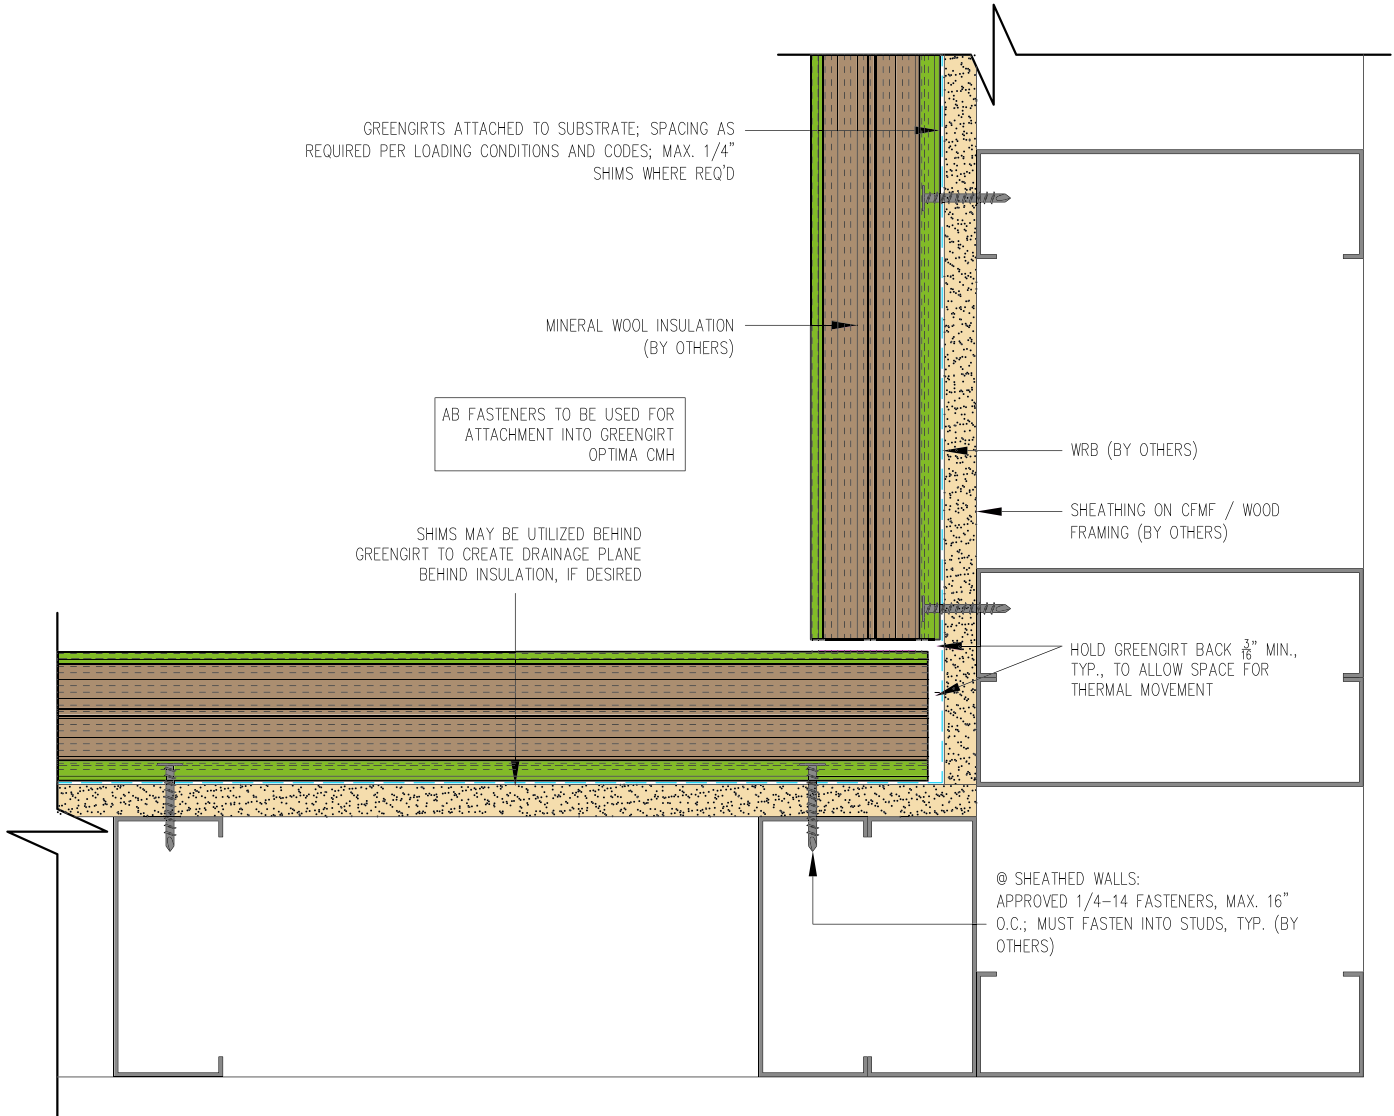

GreenGirt Optima CMH™

GreenGirt.com

(269) 355-1818

SUBSTRATE: SHEATHING

CLADDING: —

GREENGIRT CMH SIZE: 2"

INSULATION: MINERAL WOOL


DATE:

GIRT ORIENTATION: HORIZONTAL

INSIDE CORNER DETAIL

NOT TO SCALE

GG5

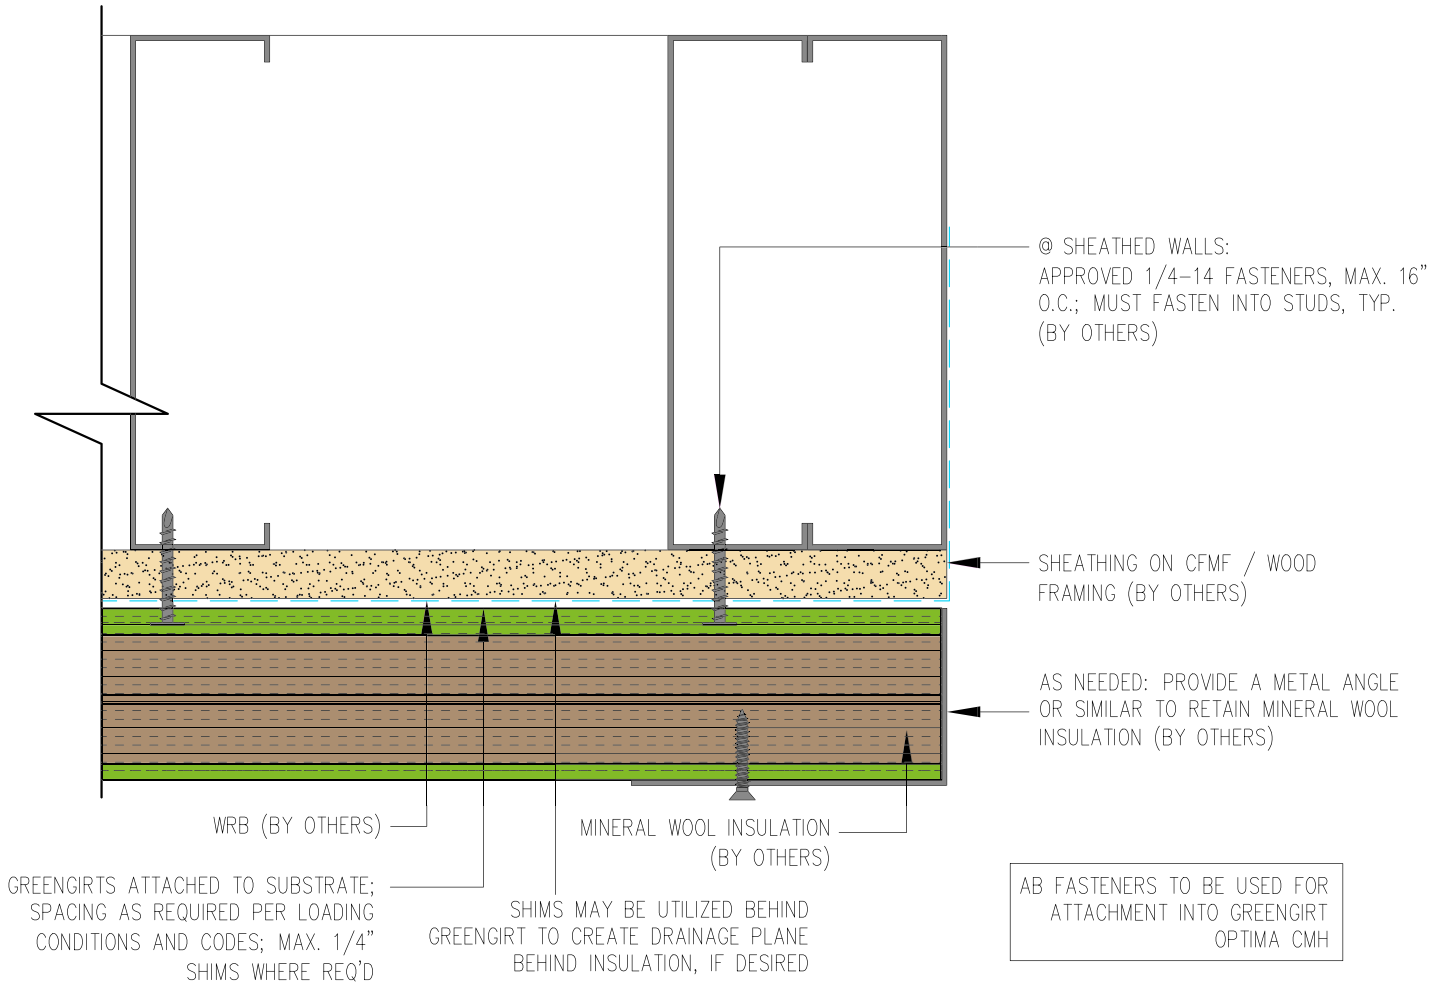

GreenGirt Optima CMH™

GreenGirt.com

(269) 355-1818

SUBSTRATE: SHEATHING

CLADDING: —

GREENGIRT CMH SIZE: 2"

INSULATION: MINERAL WOOL


DATE:

GIRT ORIENTATION: HORIZONTAL

JAMB DETAIL

NOT TO SCALE

GG8

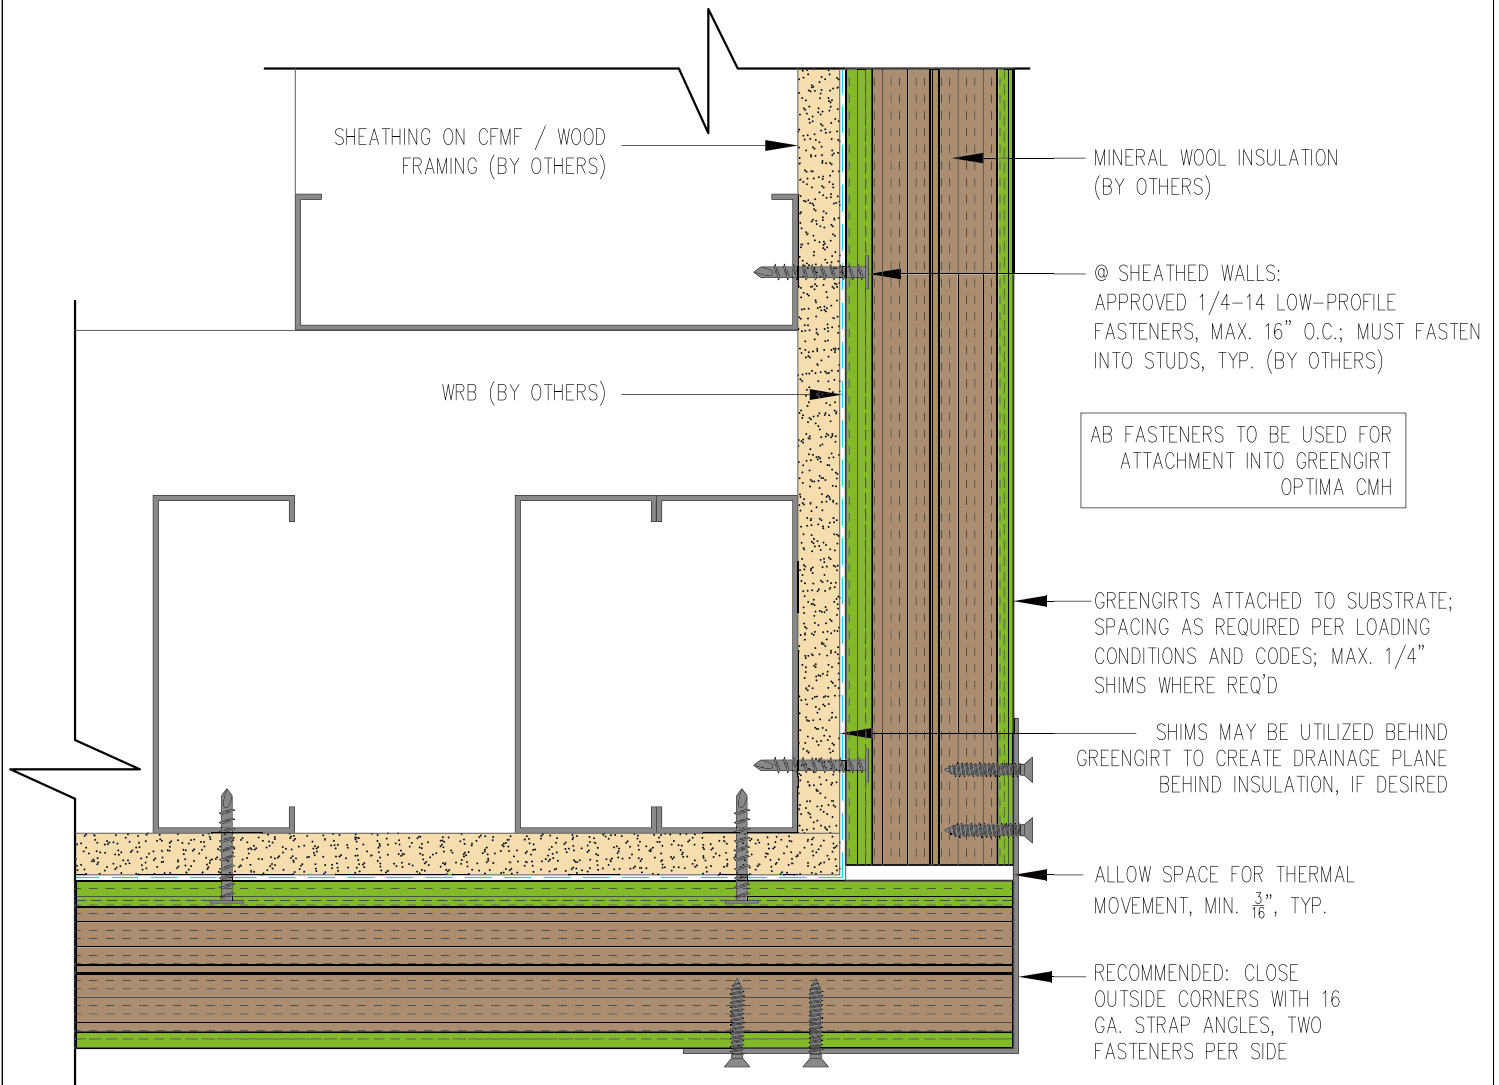

GreenGirt Optima CMH™

GreenGirt.com

(269) 355-1818

SUBSTRATE: SHEATHING

CLADDING: —

GREENGIRT CMH SIZE: 2"

INSULATION: MINERAL WOOL


DATE:

GIRT ORIENTATION: HORIZONTAL

OUTSIDE CORNER DETAIL

NOT TO SCALE

GG6

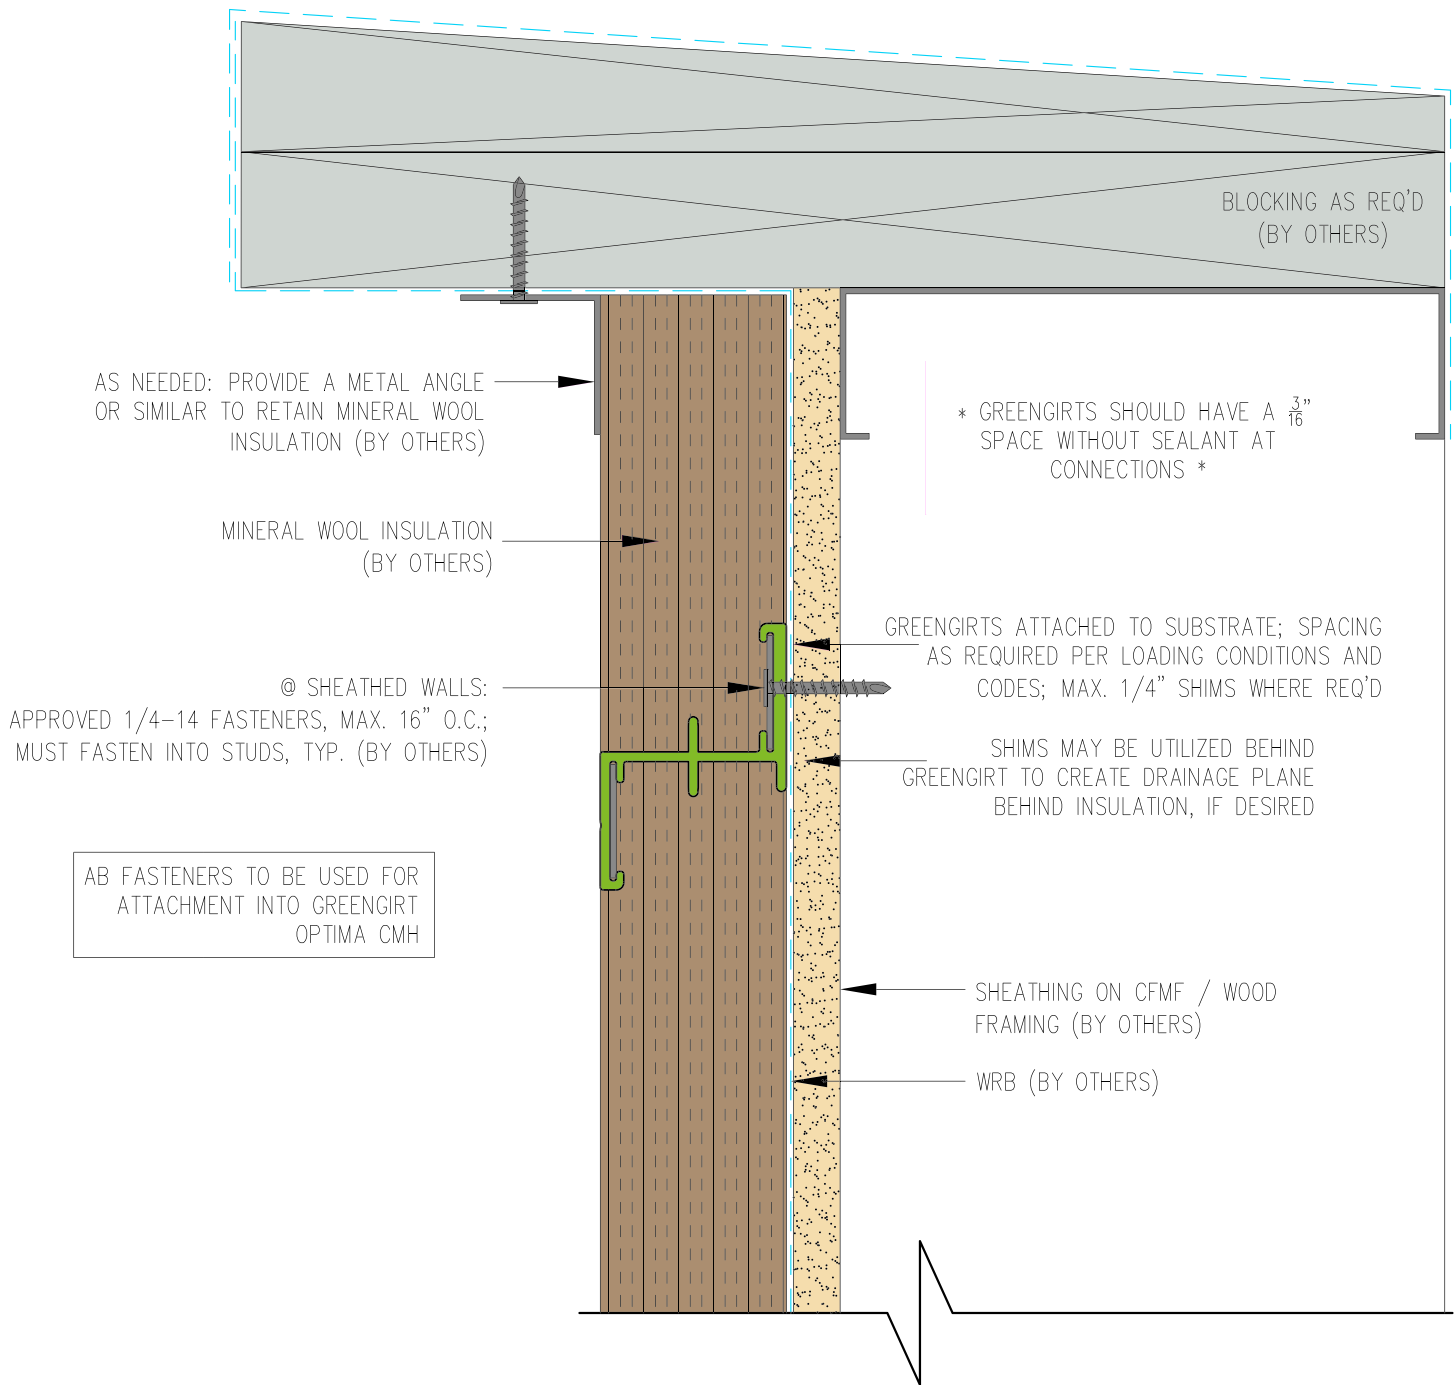

GreenGirt Optima CMH™

GreenGirt.com

(269) 355-1818

SUBSTRATE: SHEATHING

CLADDING: -

GREENGIRT CMH SIZE: 2"

INSULATION: MINERAL WOOL

DATE:

GIRT ORIENTATION: HORIZONTAL

PARAPET DETAIL

NOT TO SCALE

GG2

AS NEEDED: PROVIDE A METAL ANGLE OR SIMILAR TO RETAIN MINERAL WOOL INSULATION (BY OTHERS)

AB FASTENERS TO BE USED FOR ATTACHMENT INTO GREENGIRT OPTIMA CMH

SHIMS MAY BE UTILIZED BEHIND GREENGIRT TO CREATE DRAINAGE PLANE BEHIND INSULATION, IF DESIRED


GREENGIRTS ATTACHED TO SUBSTRATE; SPACING AS REQUIRED PER LOADING CONDITIONS AND CODES; MAX. 1/4" SHIMS WHERE REQ'D

MINERAL WOOL INSULATION (BY OTHERS)

WRB (BY OTHERS)

SHEATHING ON CFMF / WOOD FRAMING (BY OTHERS)

@ SHEATHED WALLS: APPROVED 1/4-14 FASTENERS, MAX. 16" O.C.; MUST FASTEN INTO STUDS, TYP. (BY OTHERS)

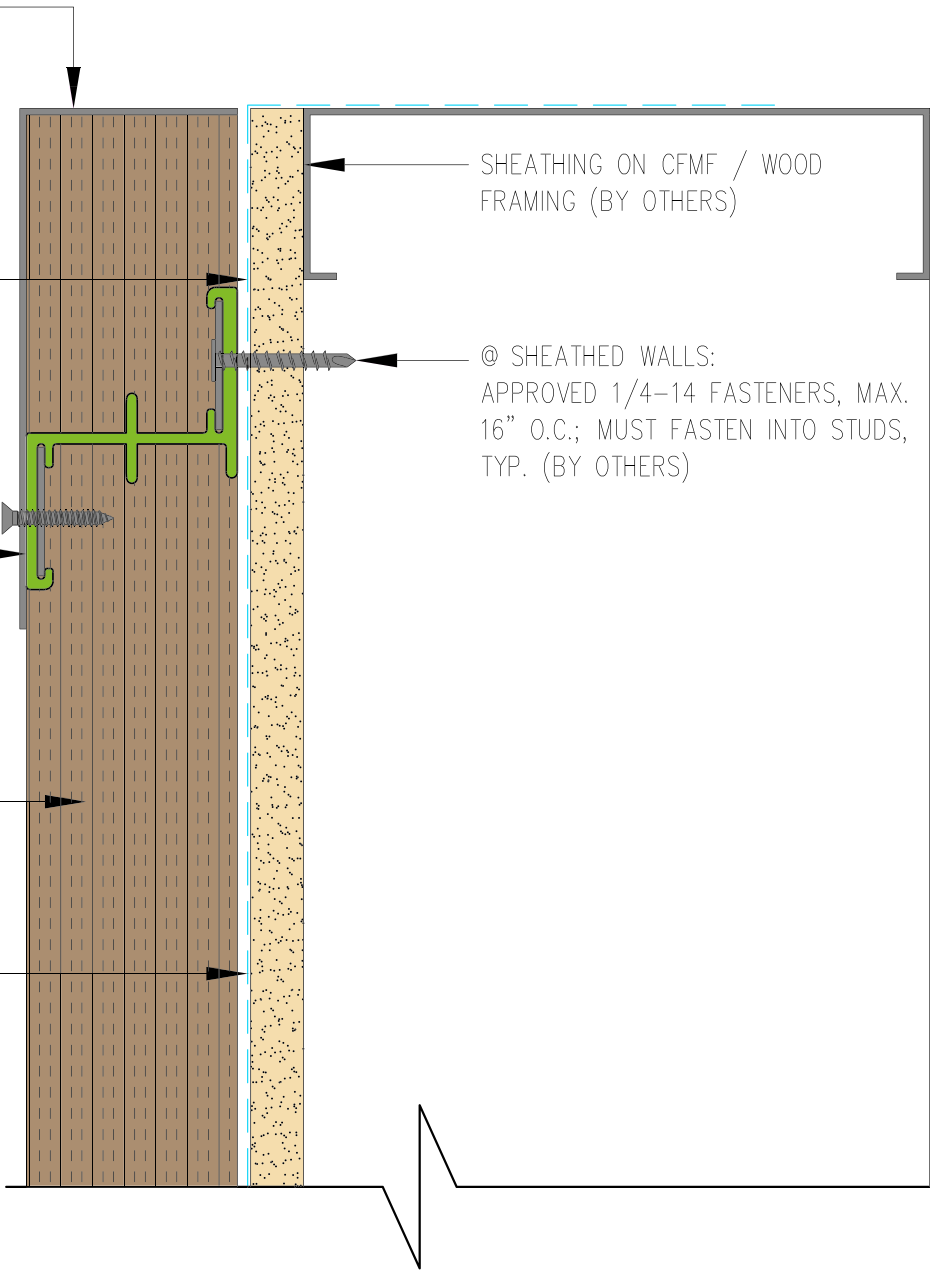

GreenGirt Optima CMH™

GreenGirt.com

(269) 355-1818

SUBSTRATE: SHEATHING

CLADDING: —

GREENGIRT CMH SIZE: 2"

INSULATION: MINERAL WOOL


DATE:

GIRT ORIENTATION: HORIZONTAL

SILL DETAIL

NOT TO SCALE

GG9

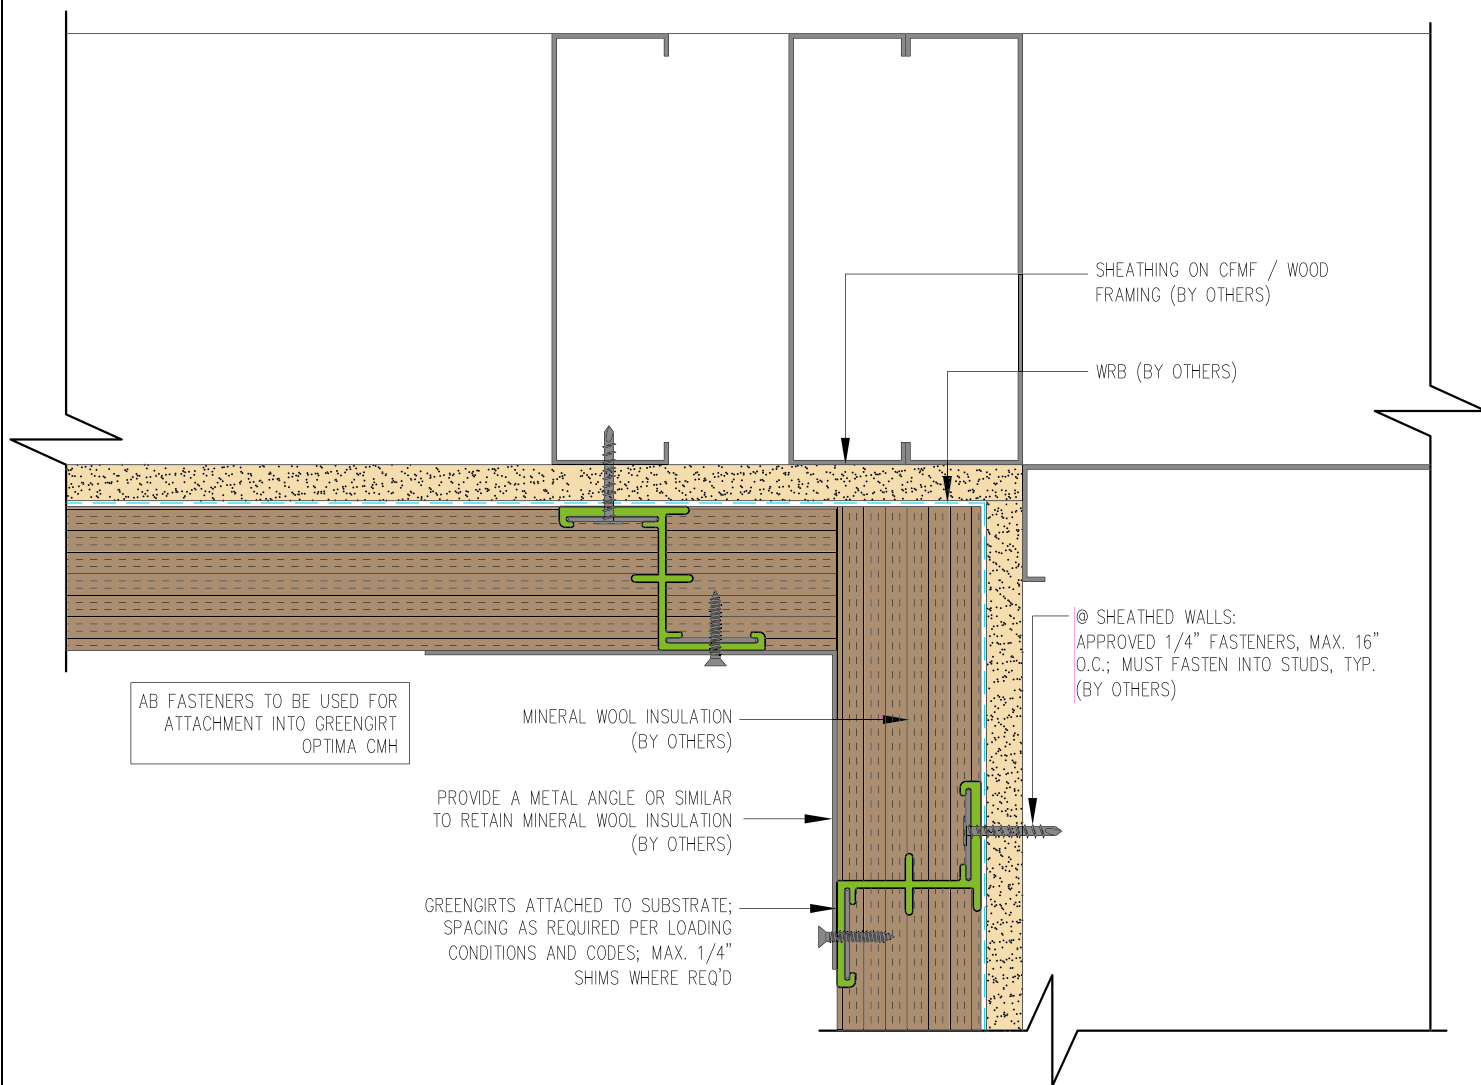

GreenGirt Optima CMH™

GreenGirt.com

(269) 355-1818

SUBSTRATE: SHEATHING

CLADDING: —

GREENGIRT CMH SIZE: 2"


INSULATION: MINERAL WOOL

DATE:

GIRT ORIENTATION: HORIZONTAL

SOFFIT INSIDE DETAIL—1

NOT TO SCALE

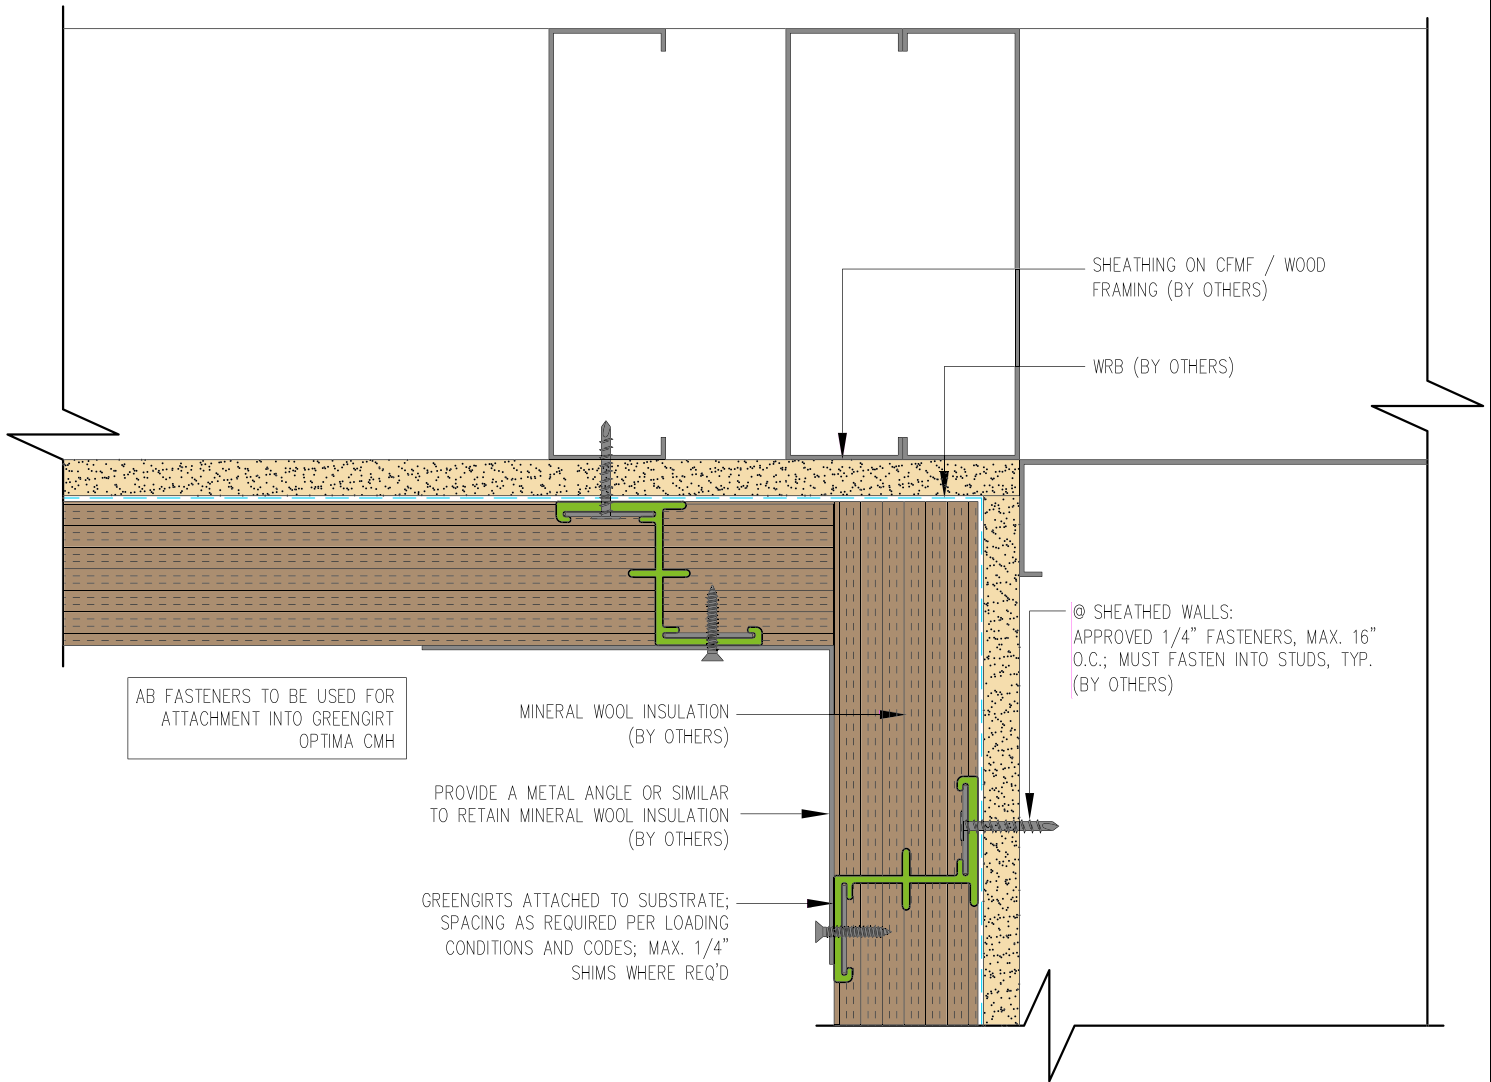

GreerGirt Optima CMH™

GreenGirt.com

(269) 355-1818

SUBSTRATE: SHEATHING

CLADDING: —

GREENGIRT CMH SIZE: 2"


INSULATION: MINERAL WOOL

DATE:

GIRT ORIENTATION: HORIZONTAL

SOFFIT INSIDE DETAIL—1

NOT TO SCALE

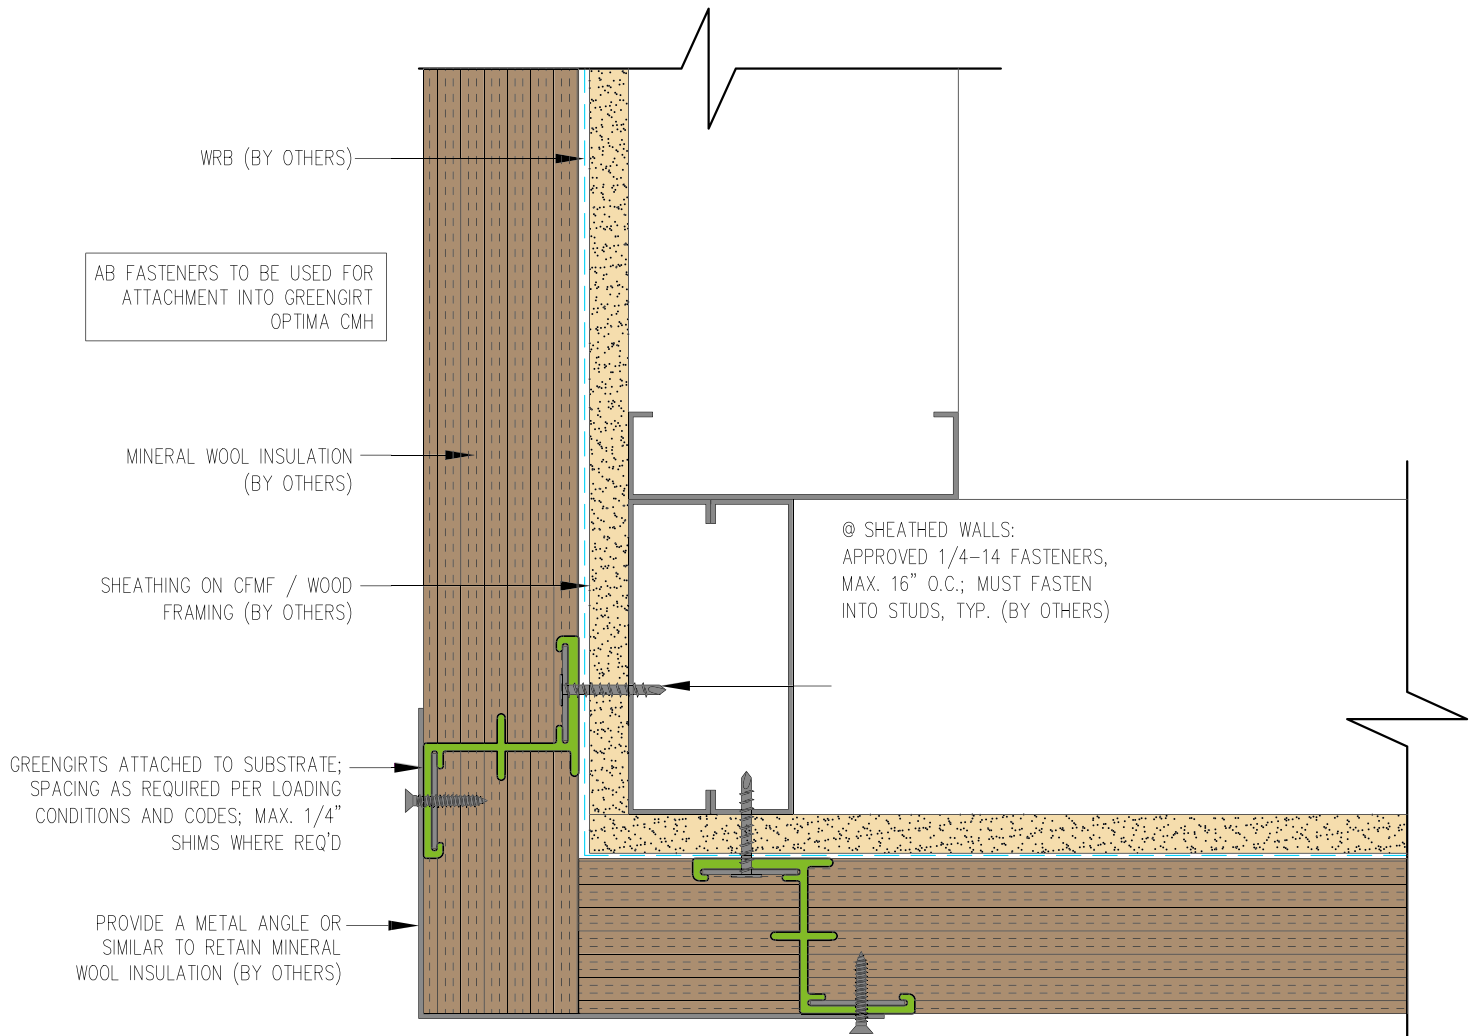

GreenGirt Optima CMH™

GreenGirt.com

(269) 355-1818

SUBSTRATE: SHEATHING

CLADDING: -

GREENGIRT CMH SIZE: 2"


INSULATION: MINERAL WOOL

DATE:

GIRT ORIENTATION: HORIZONTAL

SOFFIT OUTSIDE DETAIL-1

NOT TO SCALE

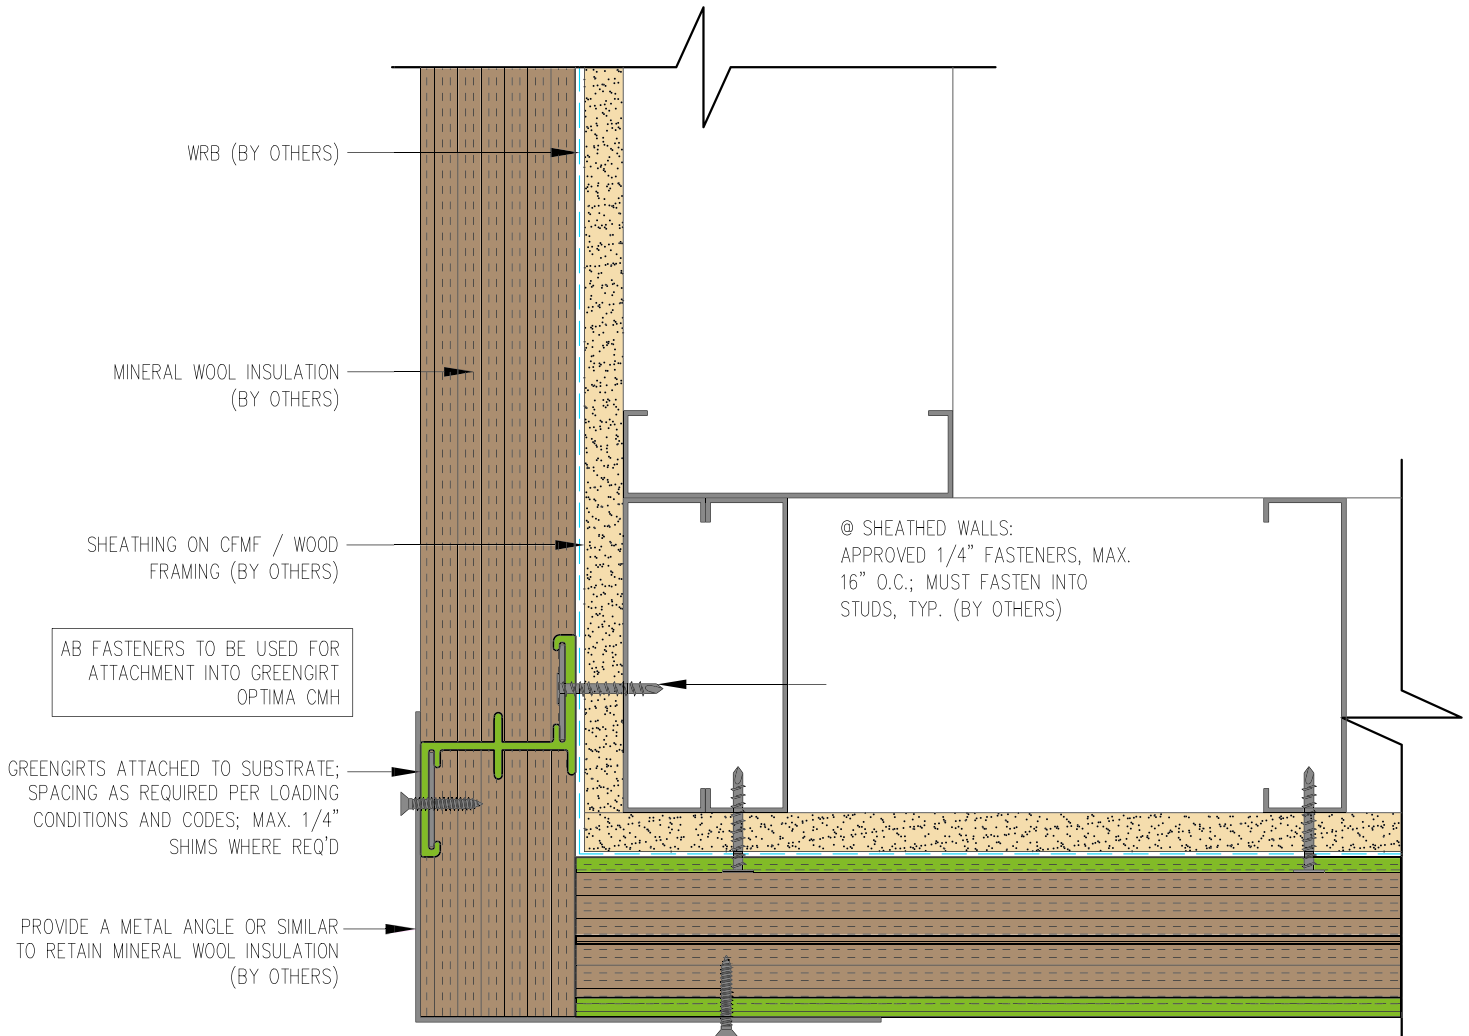

GreenGirt Optima CMH™

GreenGirt.com

(269) 355-1818

SUBSTRATE: SHEATHING

CLADDING: -

GREENGIRT CMH SIZE: 2"


INSULATION: MINERAL WOOL

DATE:

GIRT ORIENTATION: HORIZONTAL

SOFFIT OUTSIDE DETAIL-2

NOT TO SCALE

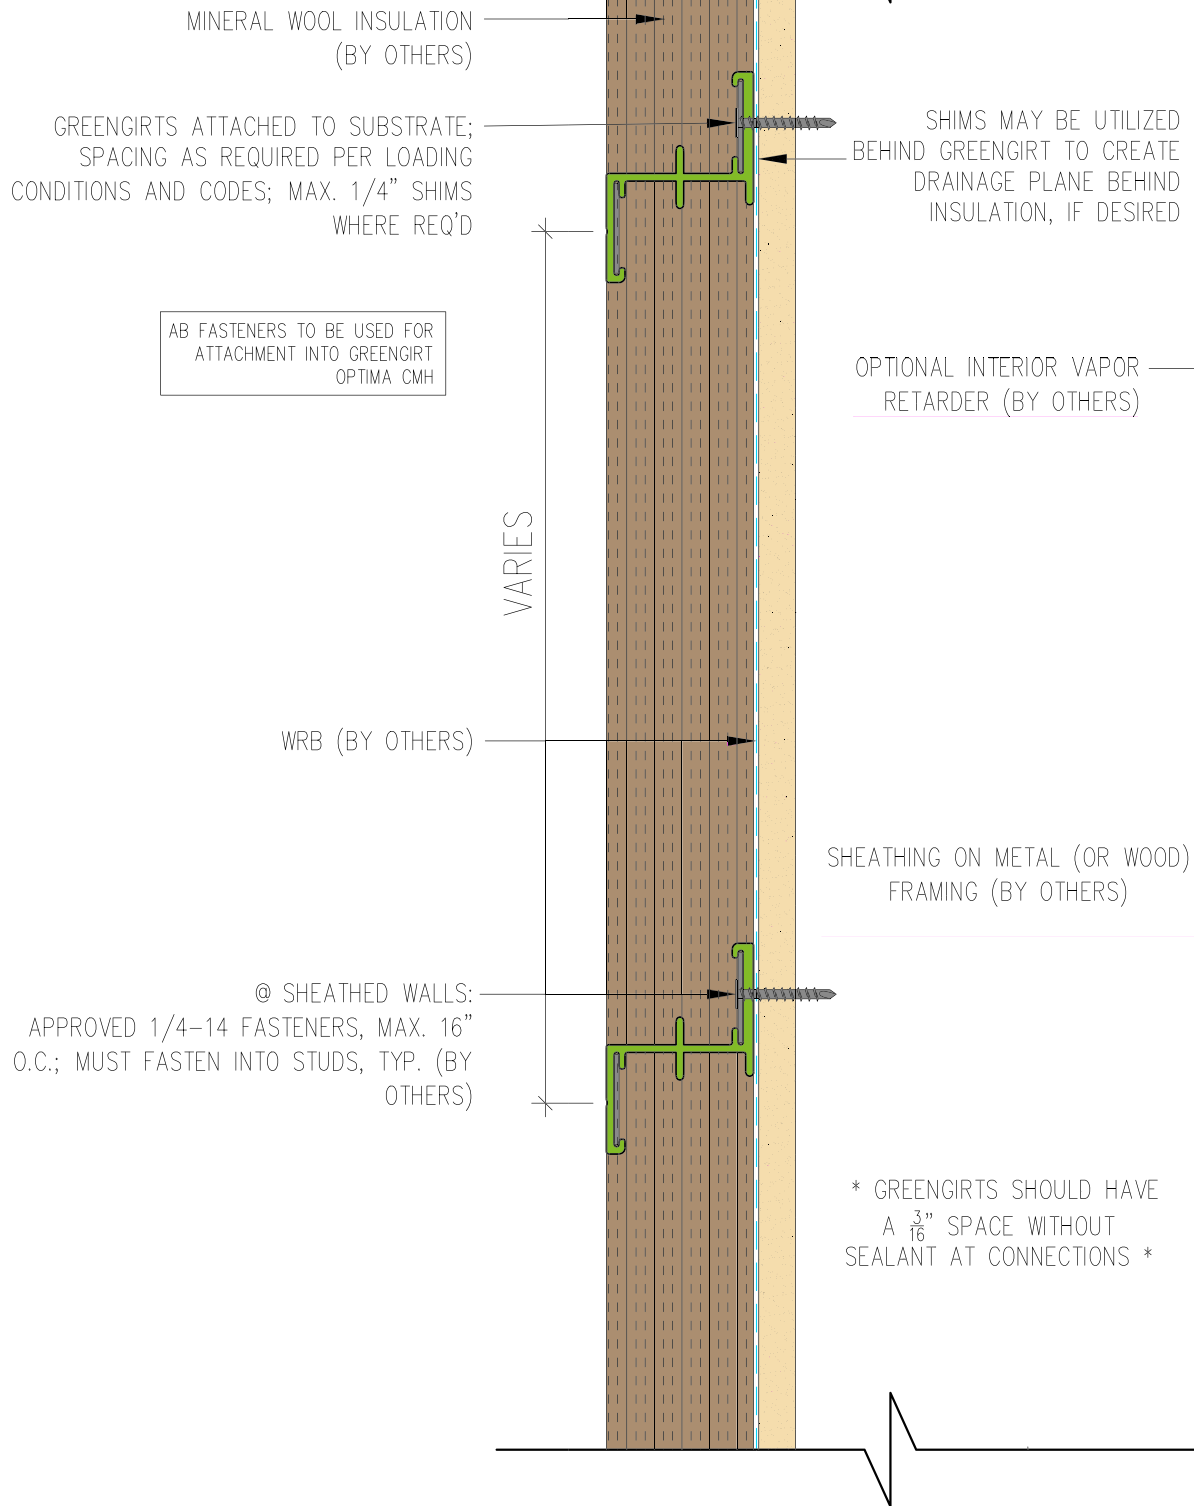

GreerGirt Optima CMH™

GreenGirt.com

(269) 355-1818

SUBSTRATE: MASONRY

CLADDING: -

GREENGIRT CMH SIZE: 2"

INSULATION: MINERAL WOOL

DATE:

GIRT ORIENTATION: HORIZONTAL

WALL SECTION

NOT TO SCALE

GG1