

Greengirt Optima CMH™

GreenGirt.com

(269) 355-1818

SUBSTRATE: SHEATHING

CLADDING: -

GREENGIRT CMH SIZE: 2"


INSULATION: MINERAL WOOL

DATE: -

GIRT ORIENTATION: VERTICAL

BASE AT ROOF

NOT TO SCALE

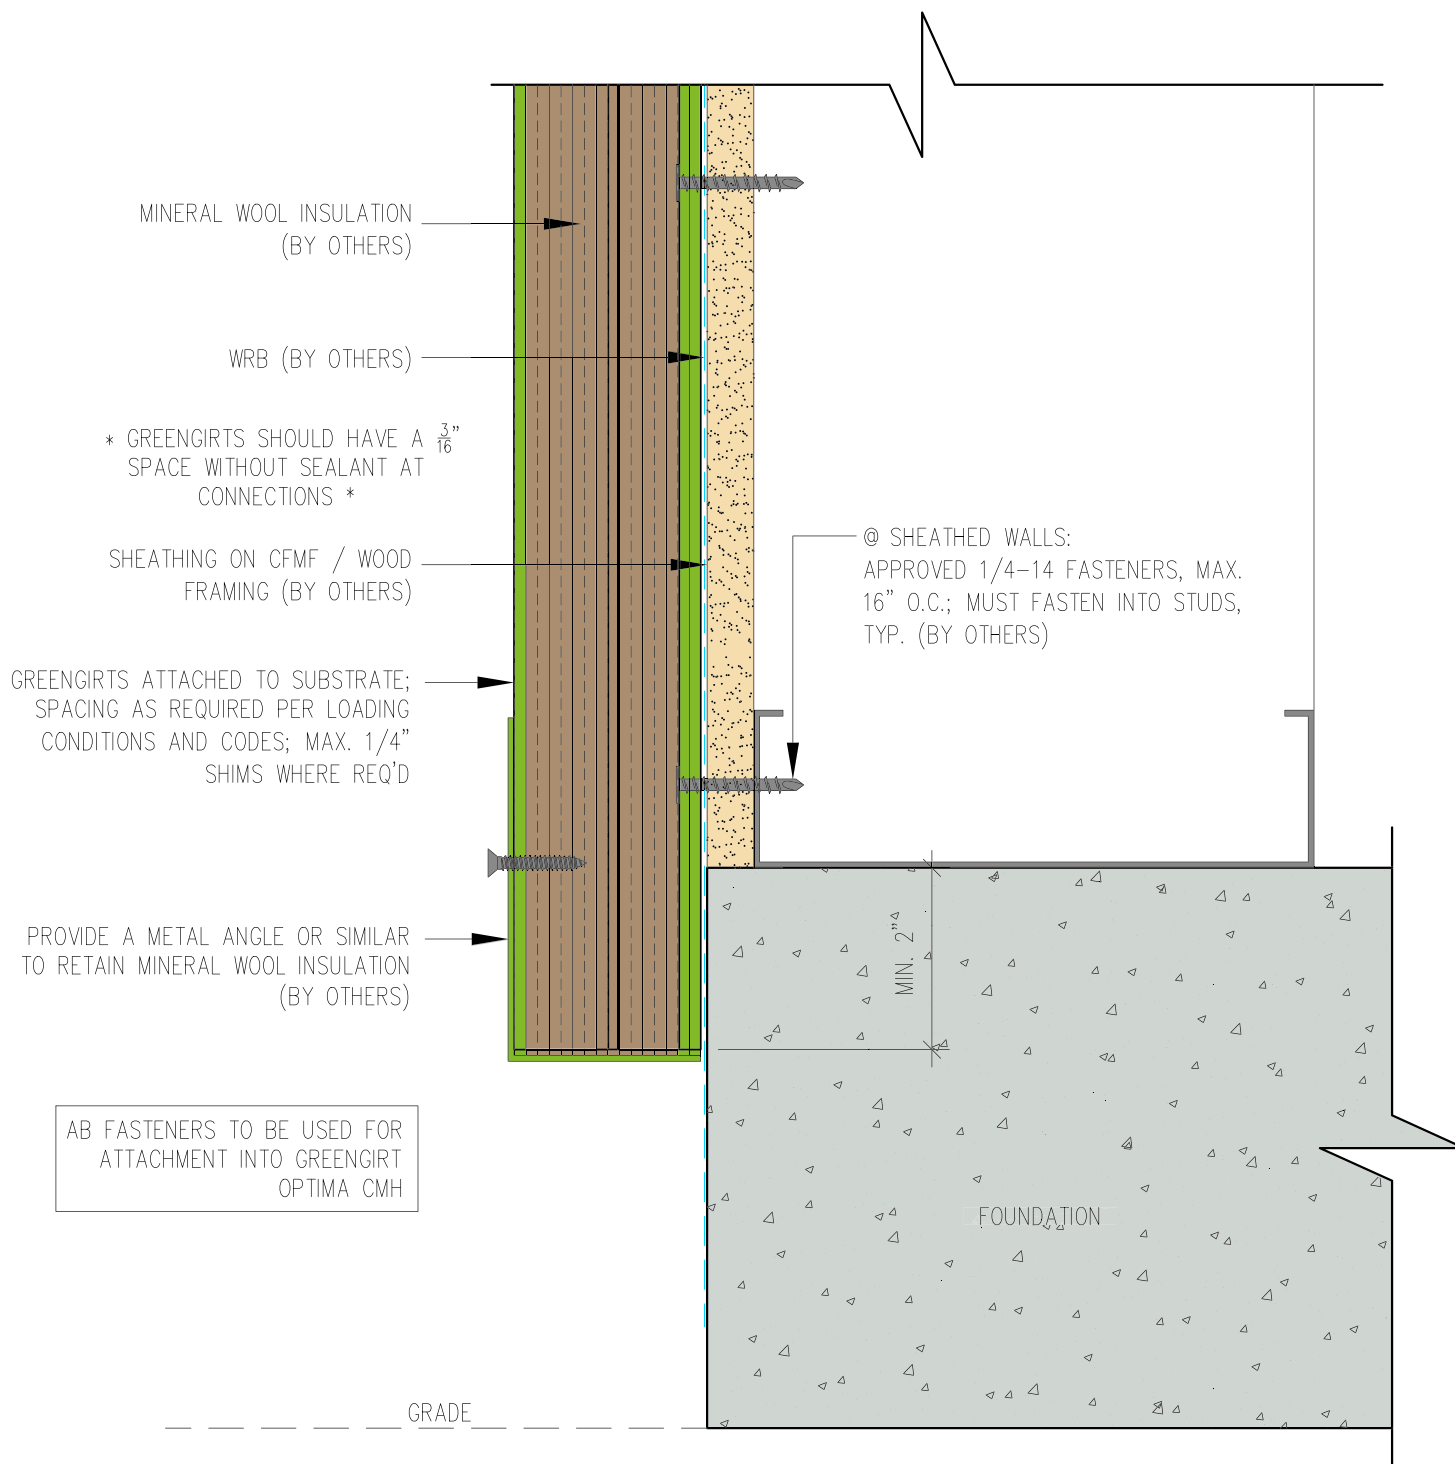

**GreenGirt Optima CMH™**

**GreenGirt.com**

**(269) 355-1818**

SUBSTRATE: SHEATHING

CLADDING: —

GREENGIRT CMH SIZE: 2"


INSULATION: MINERAL WOOL

DATE:

GIRT ORIENTATION: VERTICAL

FOUNDATION FLUSH DETAIL

NOT TO SCALE

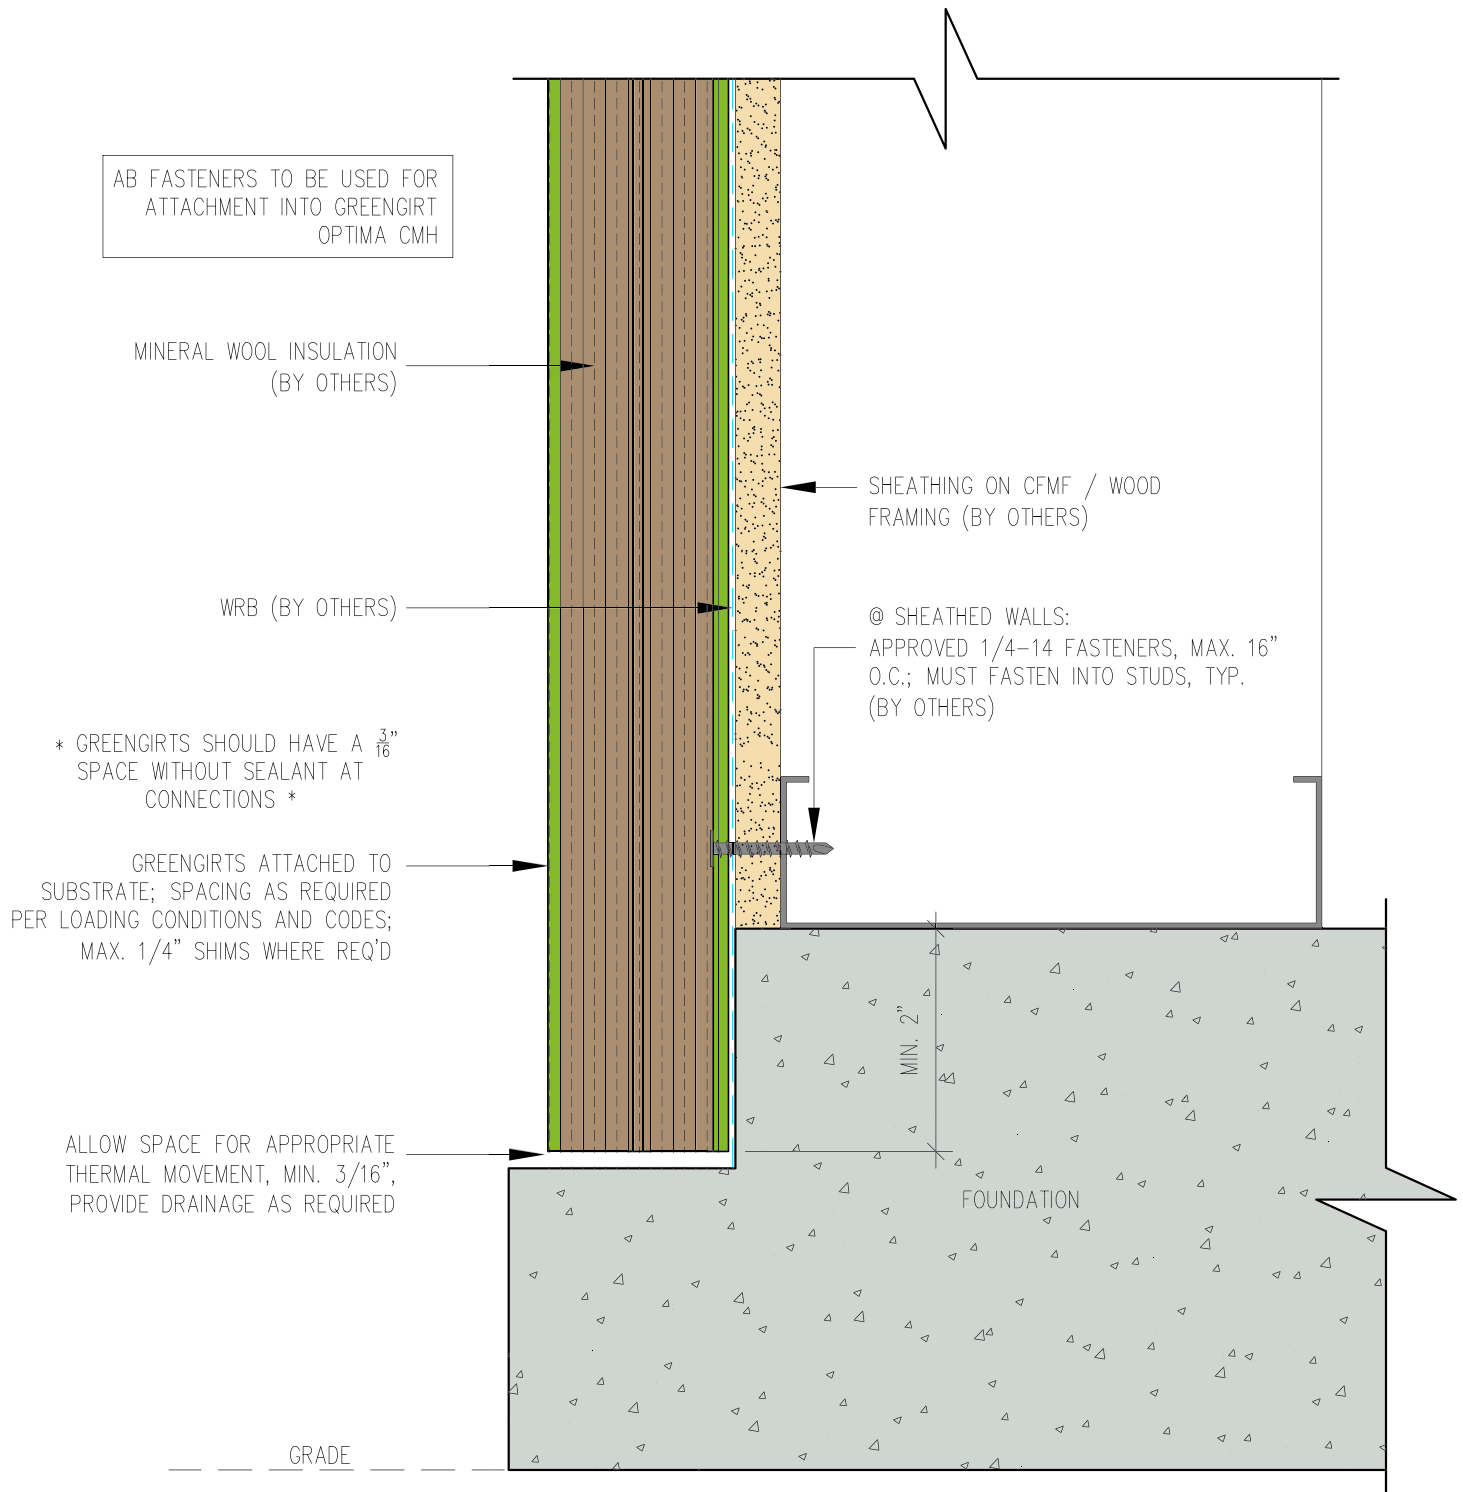

GreenGirt Optima CMH™

GreenGirt.com

(269) 355-1818

SUBSTRATE: SHEATHING

CLADDING: —

GREENGIRT CMH SIZE: 2"


INSULATION: MINERAL WOOL

DATE:

GIRT ORIENTATION: VERTICAL

FOUNDATION NOTCH DETAIL

NOT TO SCALE

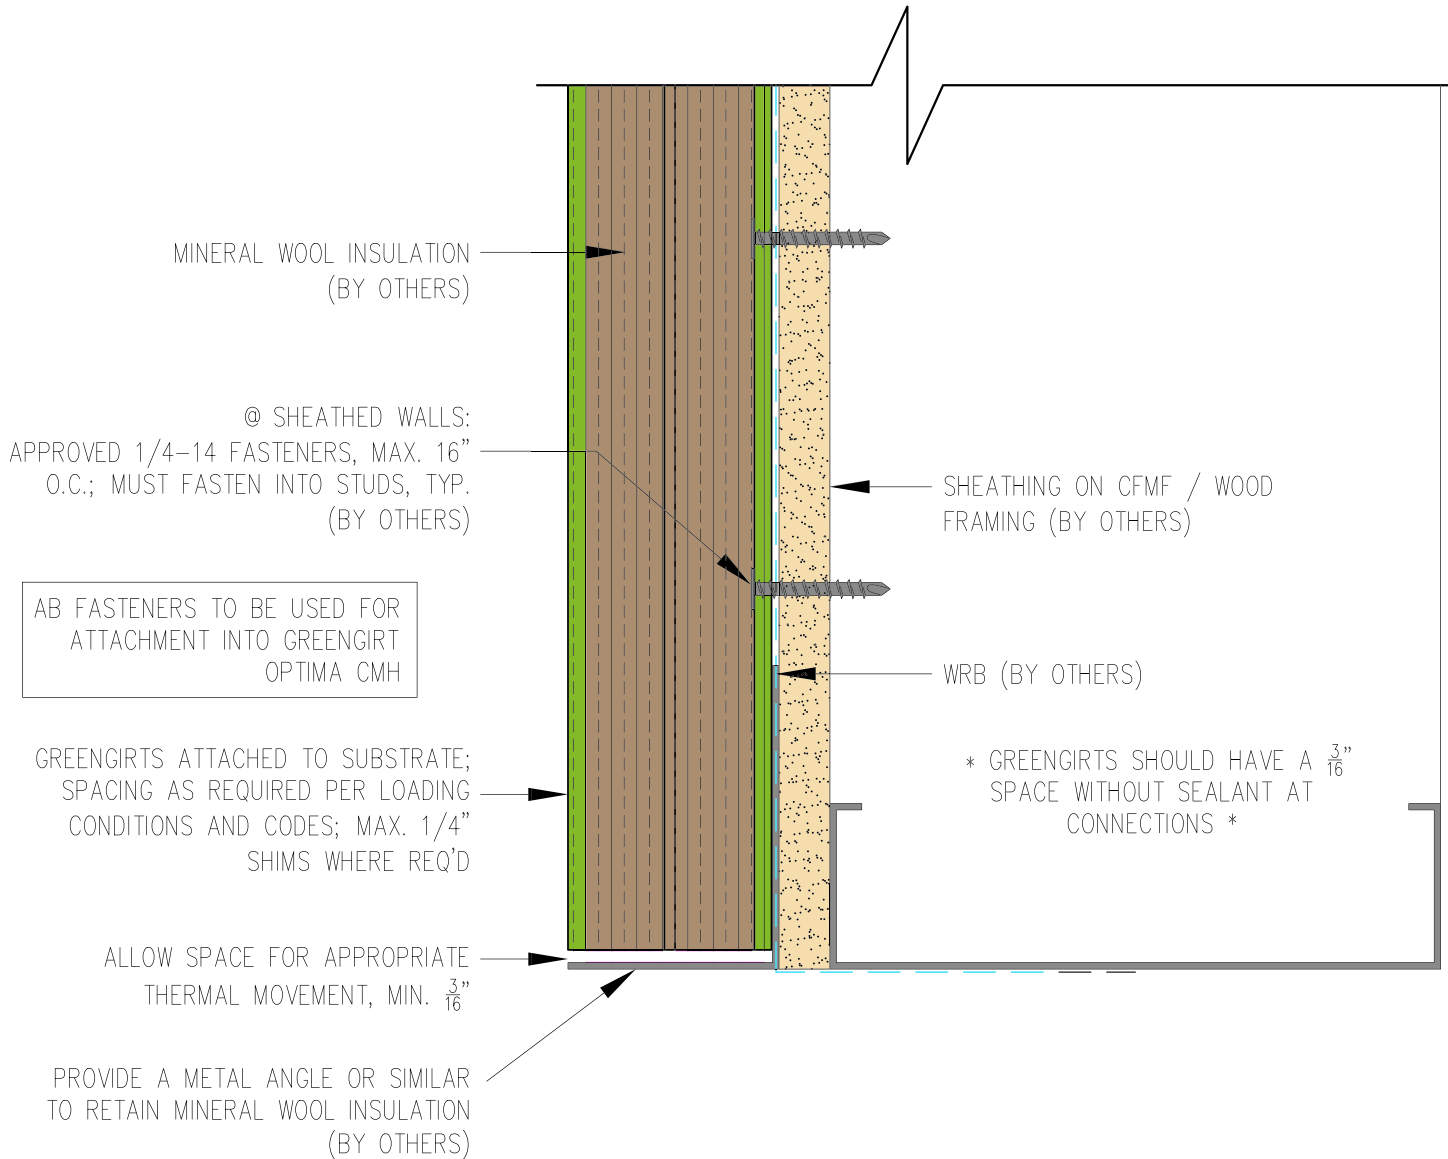

**GreenGirt Optima CMH™**

**GreenGirt.com**

**(269) 355-1818**

SUBSTRATE: SHEATHING

CLADDING: -

GREENGIRT CMH SIZE: 2"

INSULATION: MINERAL WOOL


DATE:

GIRT ORIENTATION: VERTICAL

HEADER DETAIL

NOT TO SCALE



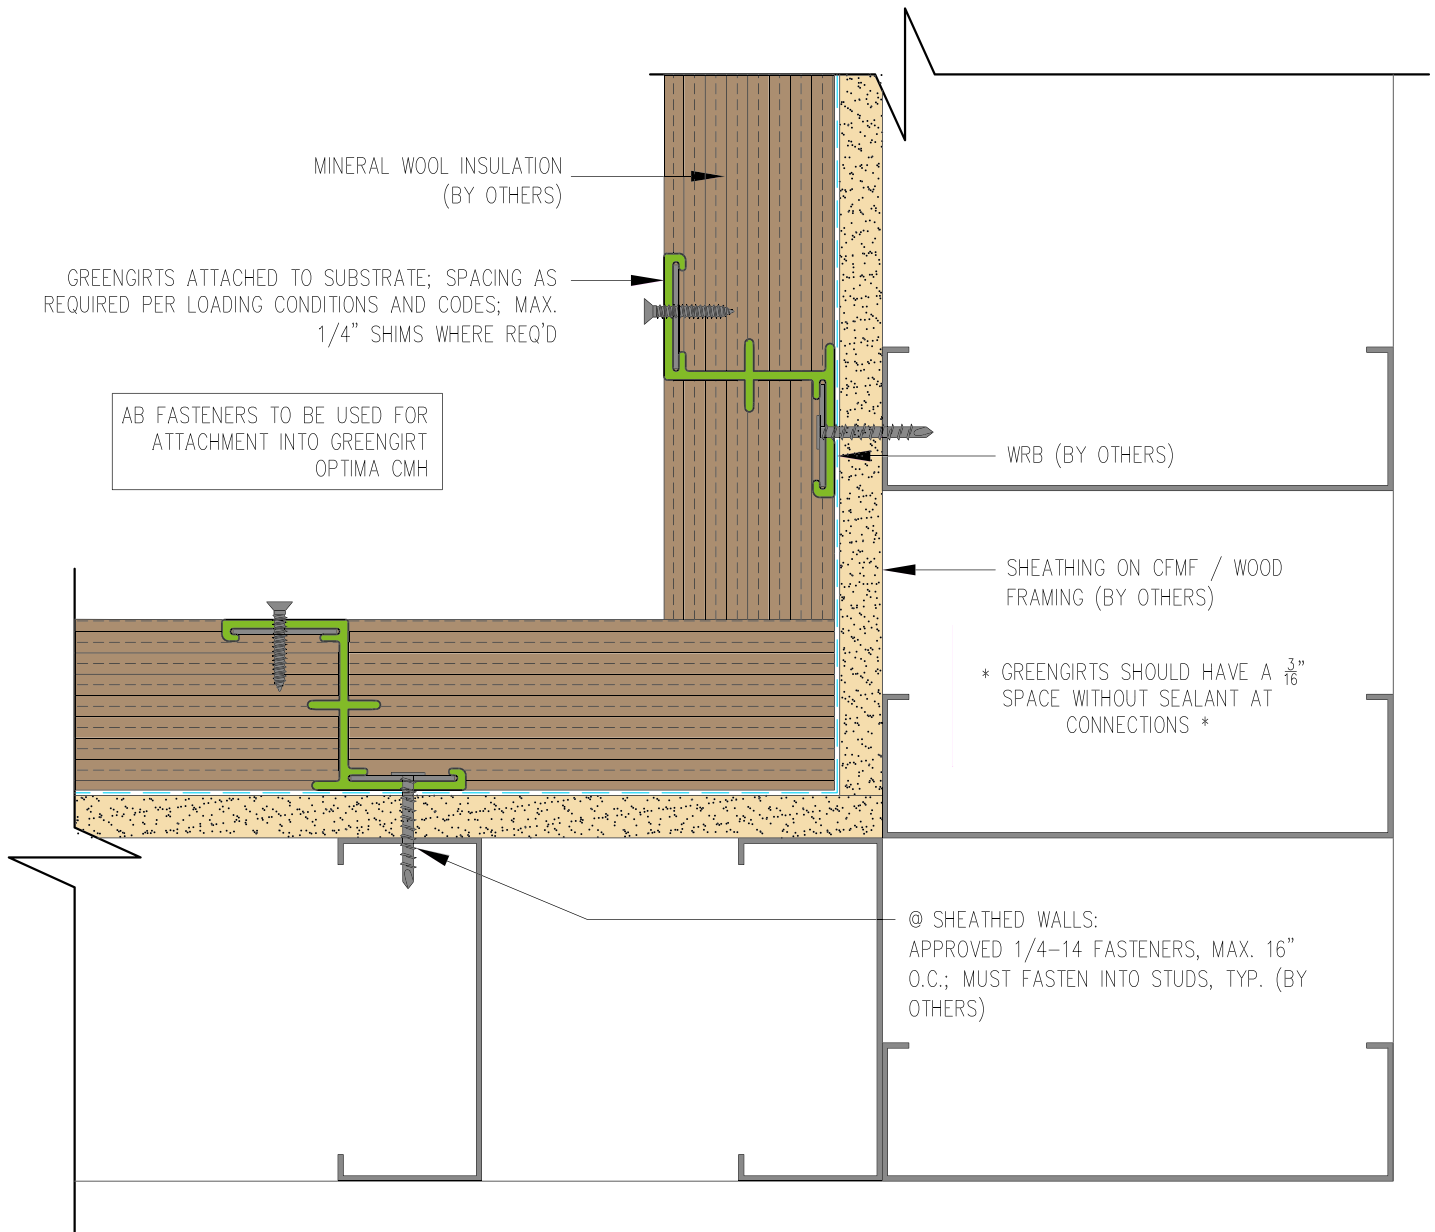

GreenGirt Optima CMH™

GreenGirt.com

(269) 355-1818

SUBSTRATE: SHEATHING

CLADDING: –

GREENGIRT CMH SIZE: 2"


INSULATION: MINERAL WOOL

DATE:

GIRT ORIENTATION: VERTICAL

INSIDE CORNER DETAIL

NOT TO SCALE

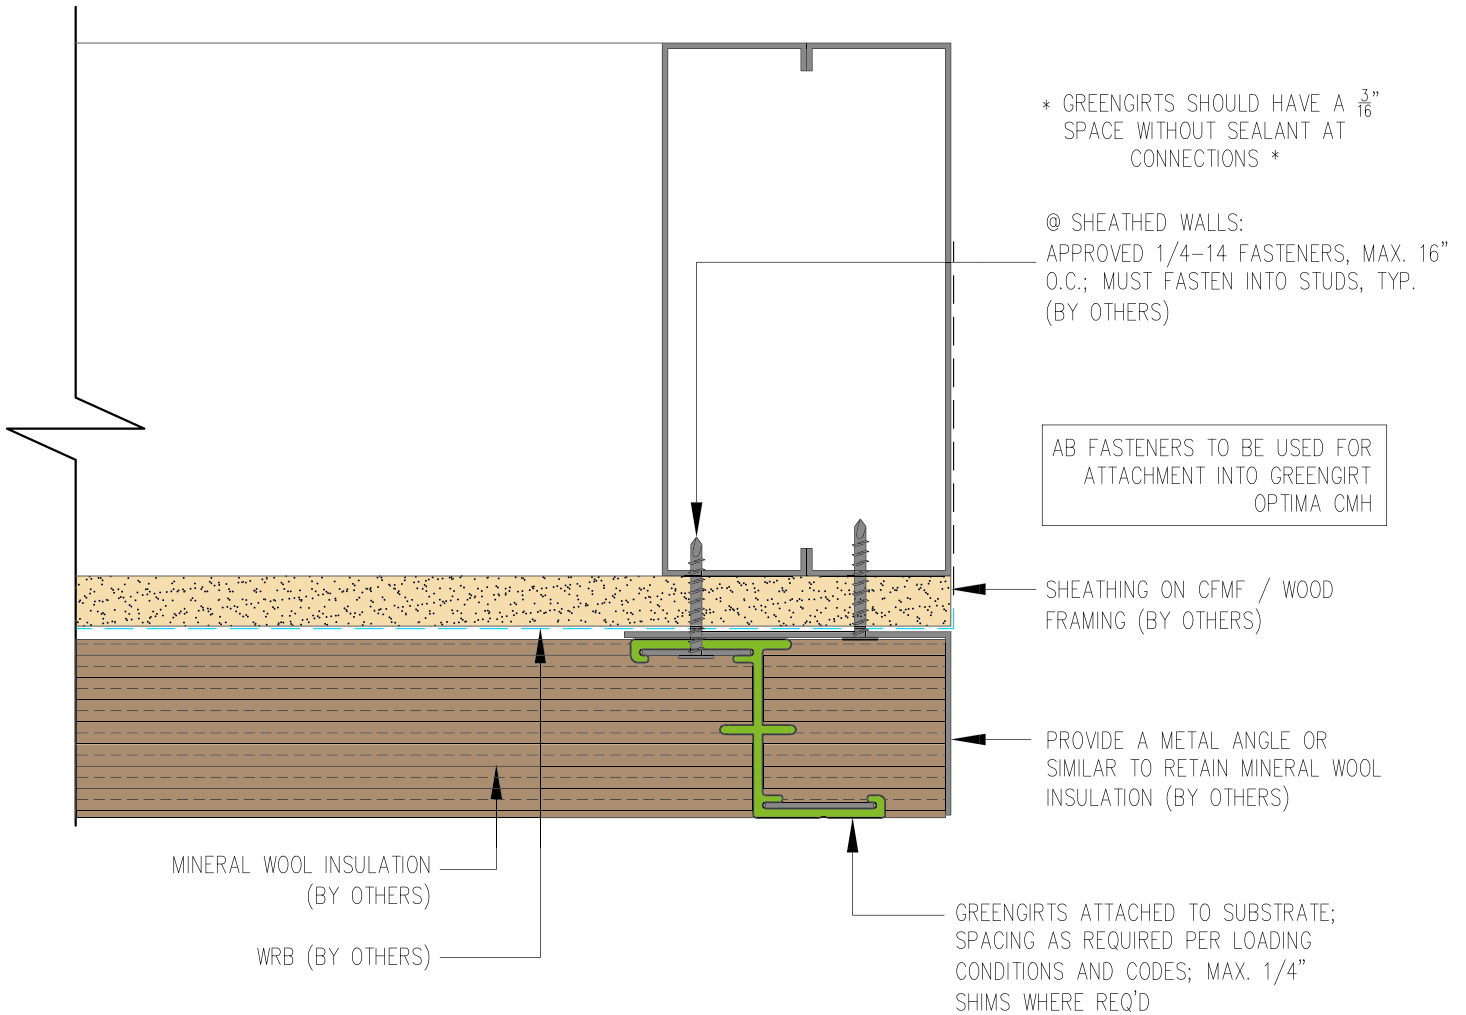

**GreenGirt Optima CMH™**

**GreenGirt.com**

**(269) 355-1818**

SUBSTRATE: SHEATHING

CLADDING: —

GREENGIRT CMH SIZE: 2"


INSULATION: MINERAL WOOL

DATE:

GIRT ORIENTATION: VERTICAL

JAMB DETAIL

NOT TO SCALE

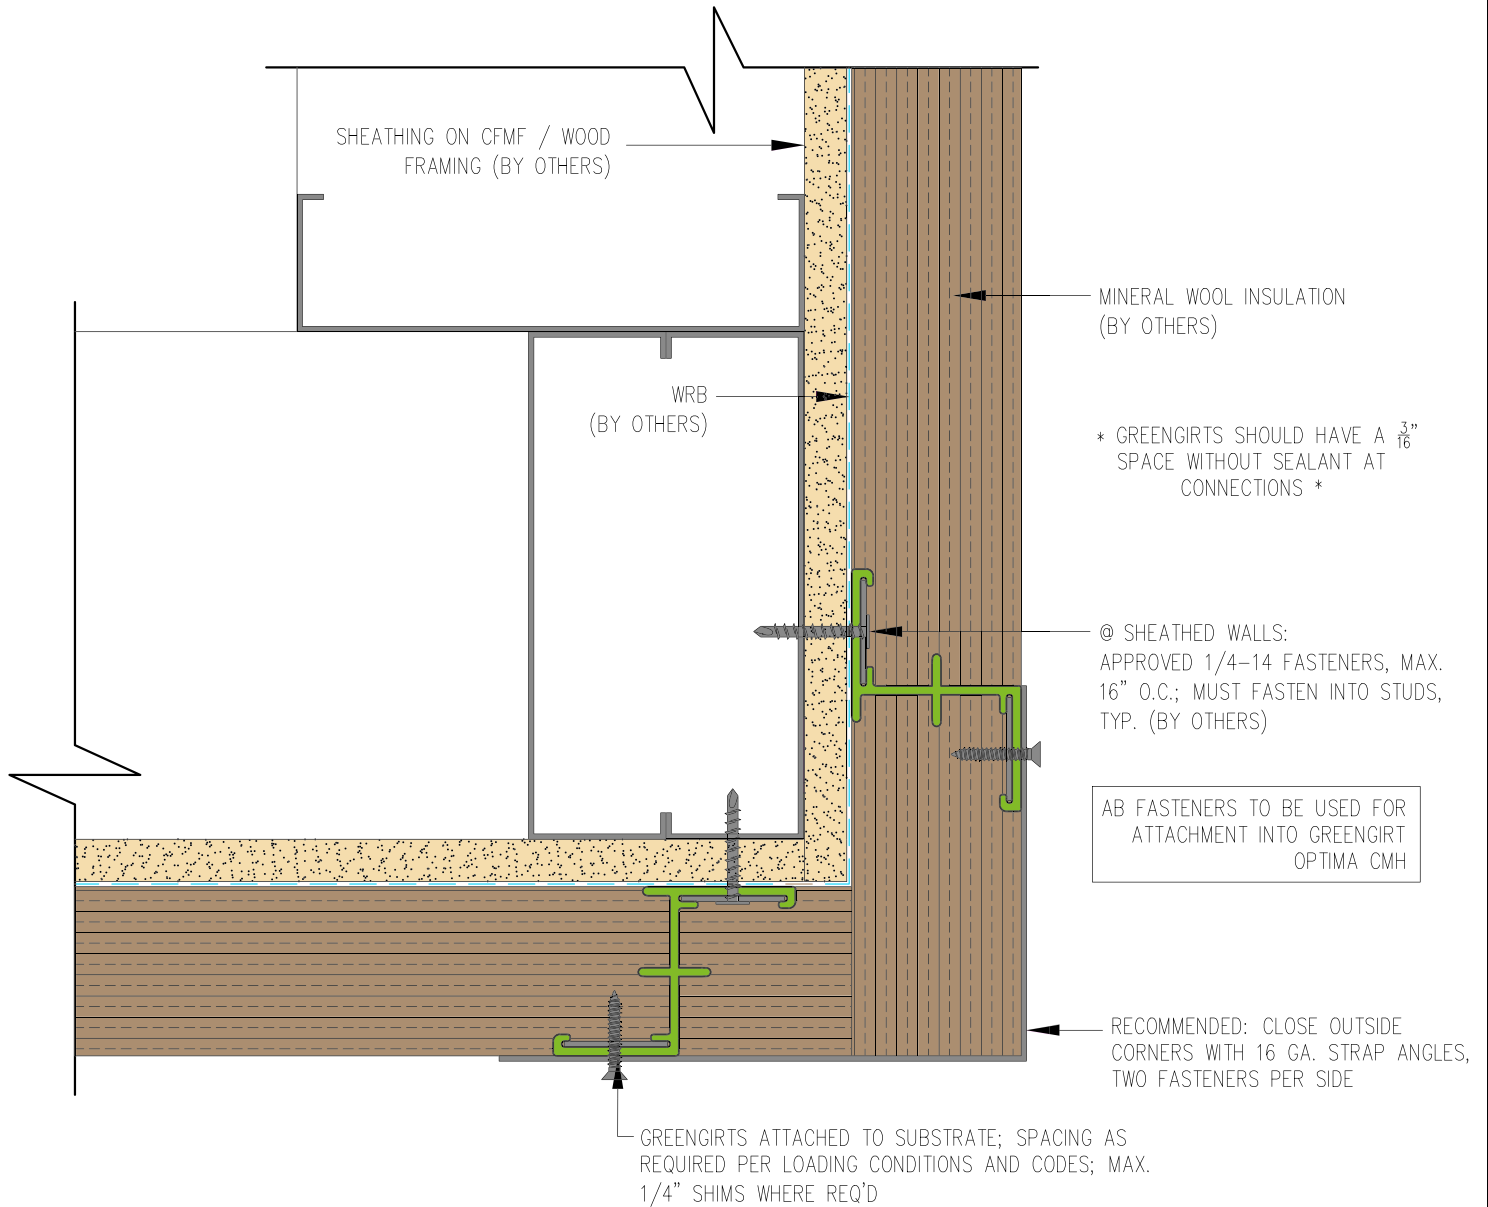

**GreenGirt Optima CMH™**

**GreenGirt.com**

**(269) 355-1818**

SUBSTRATE: SHEATHING

CLADDING: —

**GREENGIRT CMH SIZE: 2"**


INSULATION: MINERAL WOOL

DATE:

GIRT ORIENTATION: VERTICAL

## OUTSIDE CORNER DETAIL

NOT TO SCALE

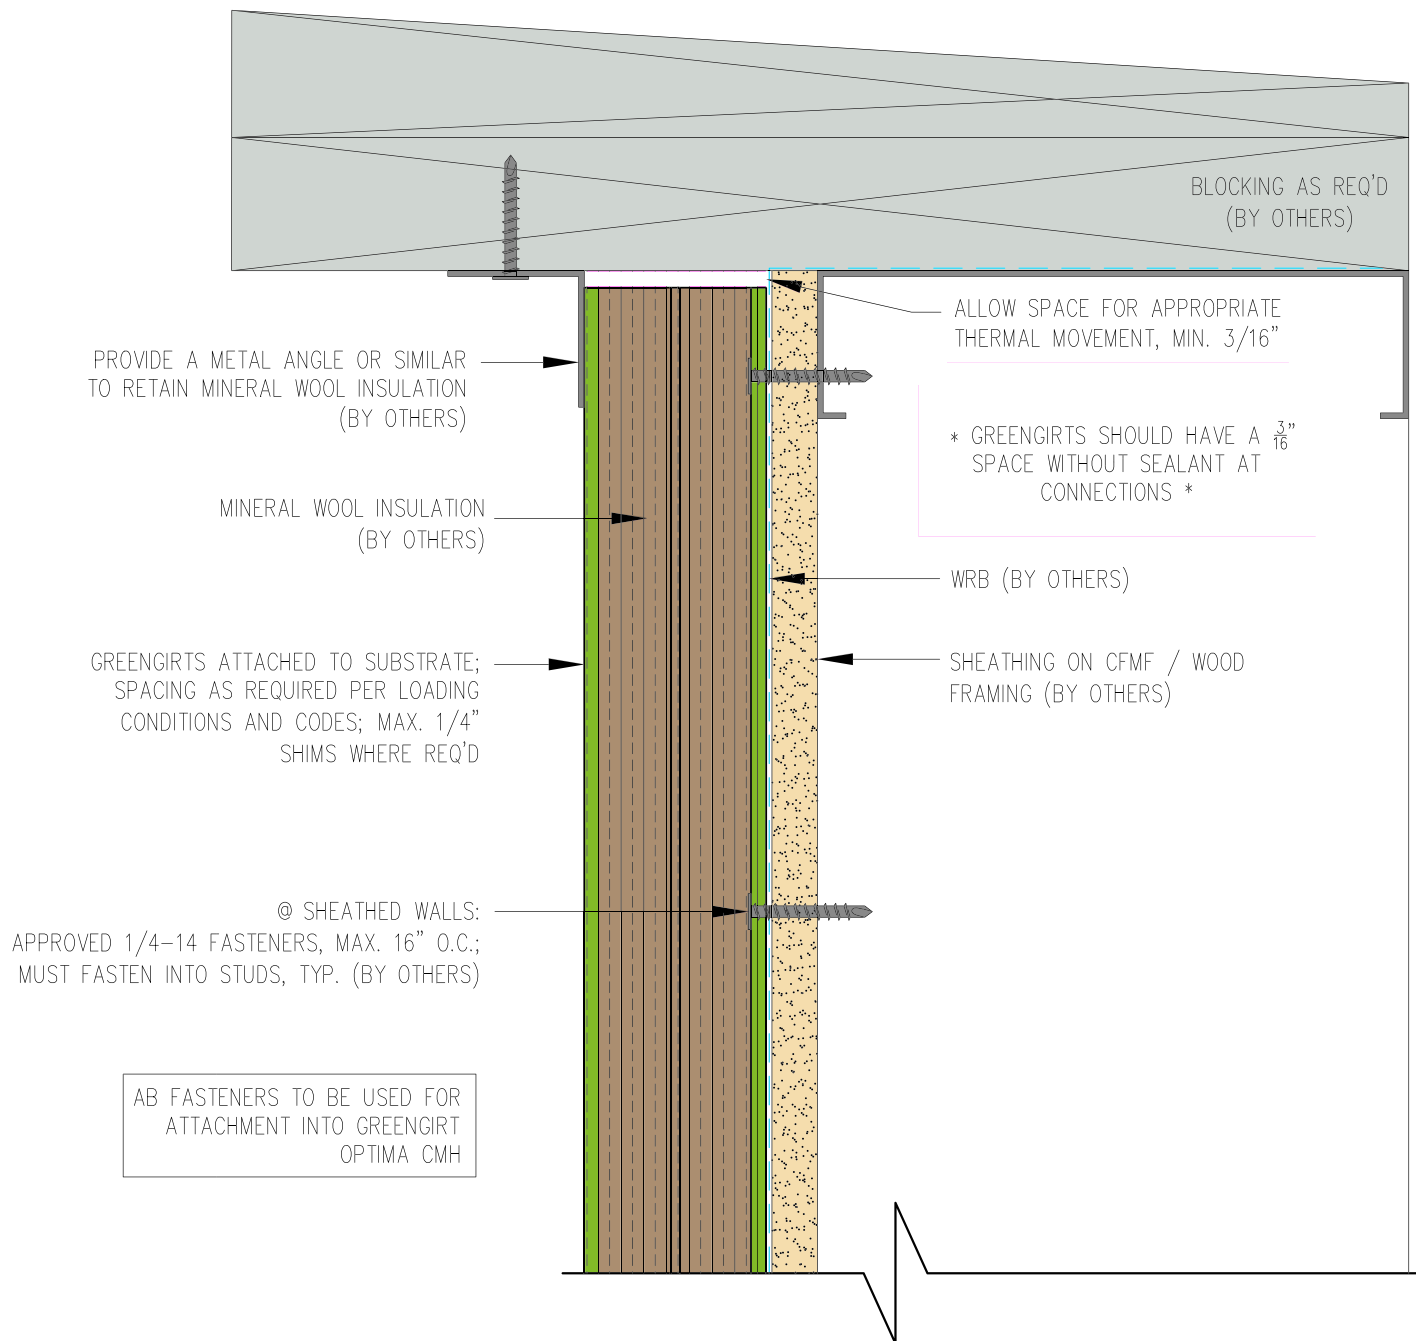

**GreenGirt Optima CMH™**

**GreenGirt.com**

**(269) 355-1818**

SUBSTRATE: SHEATHING

CLADDING: —

GREENGIRT CMH SIZE: 2"


INSULATION: MINERAL WOOL

DATE:

GIRT ORIENTATION: VERTICAL

PARAPET DETAIL

NOT TO SCALE

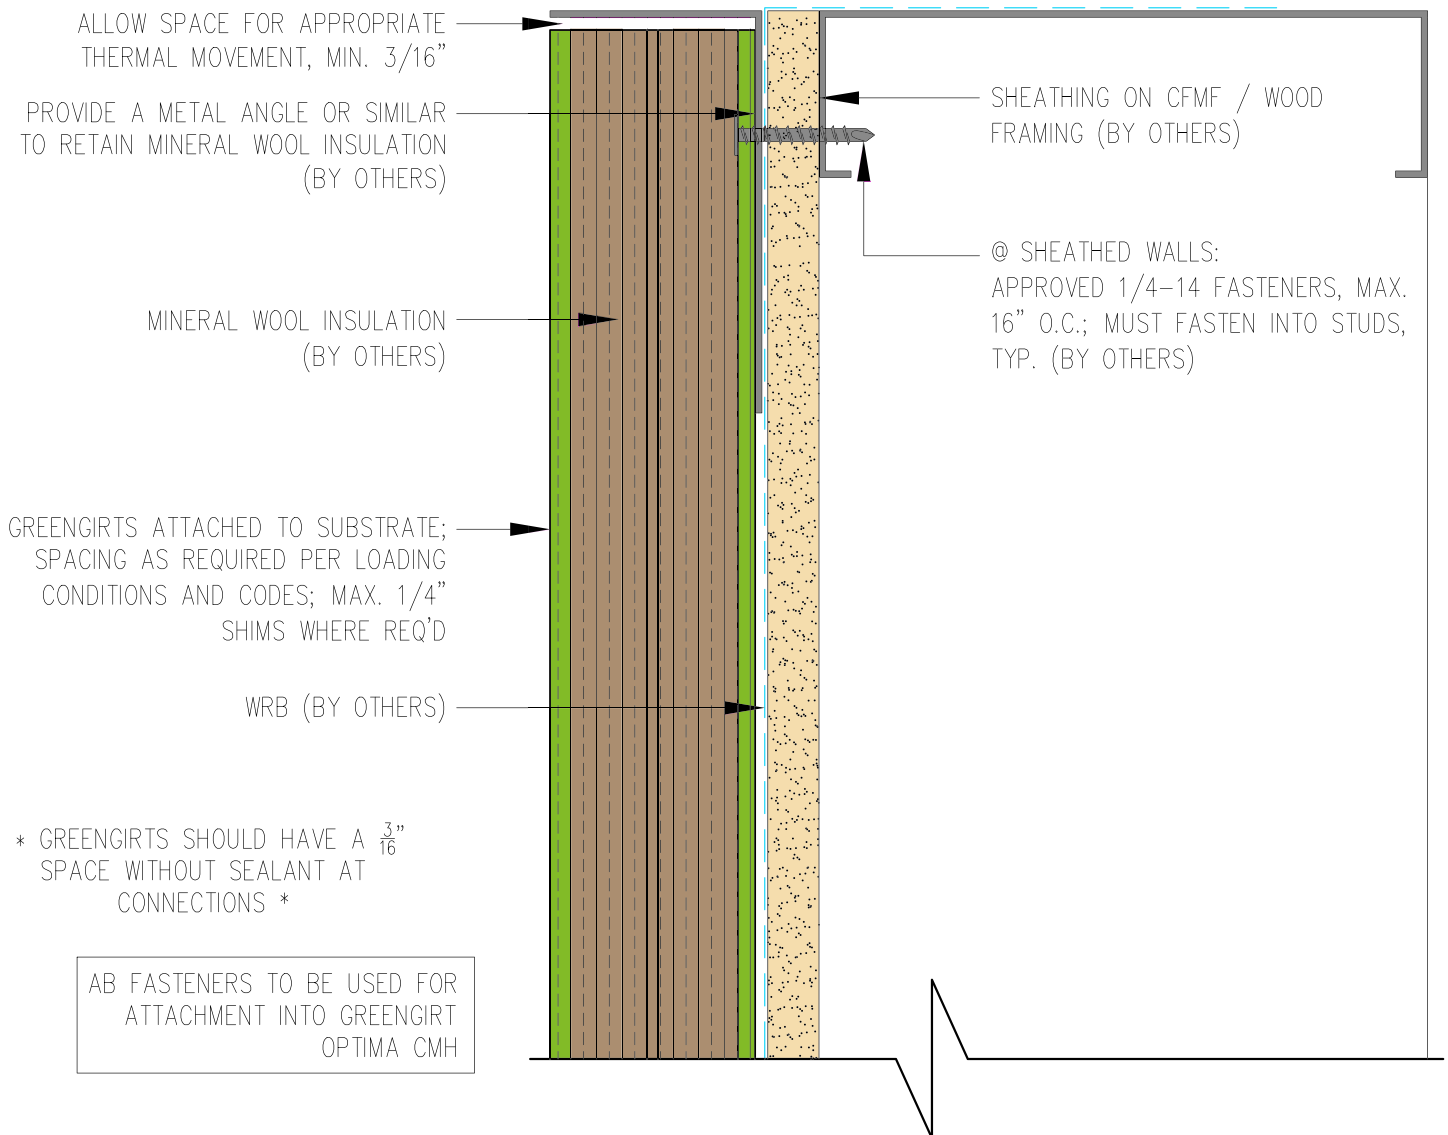

GreenGirt Optima CMH™

GreenGirt.com

(269) 355-1818

SUBSTRATE: SHEATHING

CLADDING: —

GREENGIRT CMH SIZE: 2"


INSULATION: MINERAL WOOL

DATE:

GIRT ORIENTATION: VERTICAL

SILL DETAIL

NOT TO SCALE

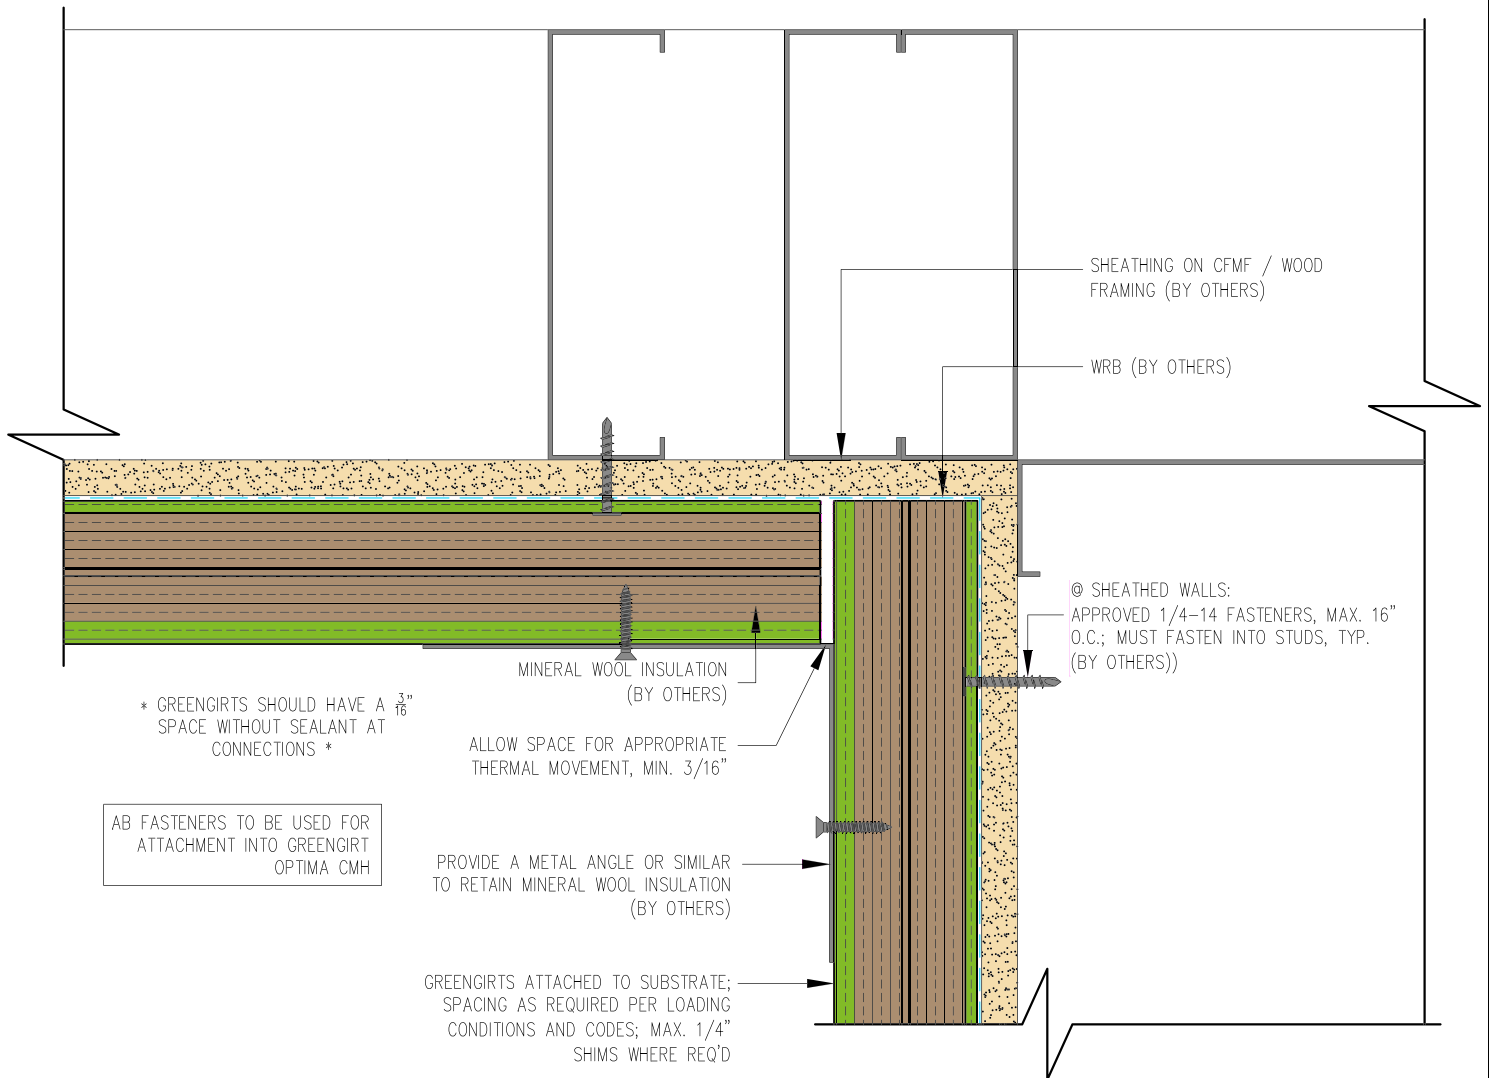

**GreenGirt Optima CMH™**

**GreenGirt.com**

**(269) 355-1818**

SUBSTRATE: SHEATHING

CLADDING: —

**GREENGIRT CMH SIZE: 2"**


INSULATION: MINERAL WOOL

DATE:

GIRT ORIENTATION: VERTICAL

**SOFFIT INSIDE DETAIL—1**

NOT TO SCALE

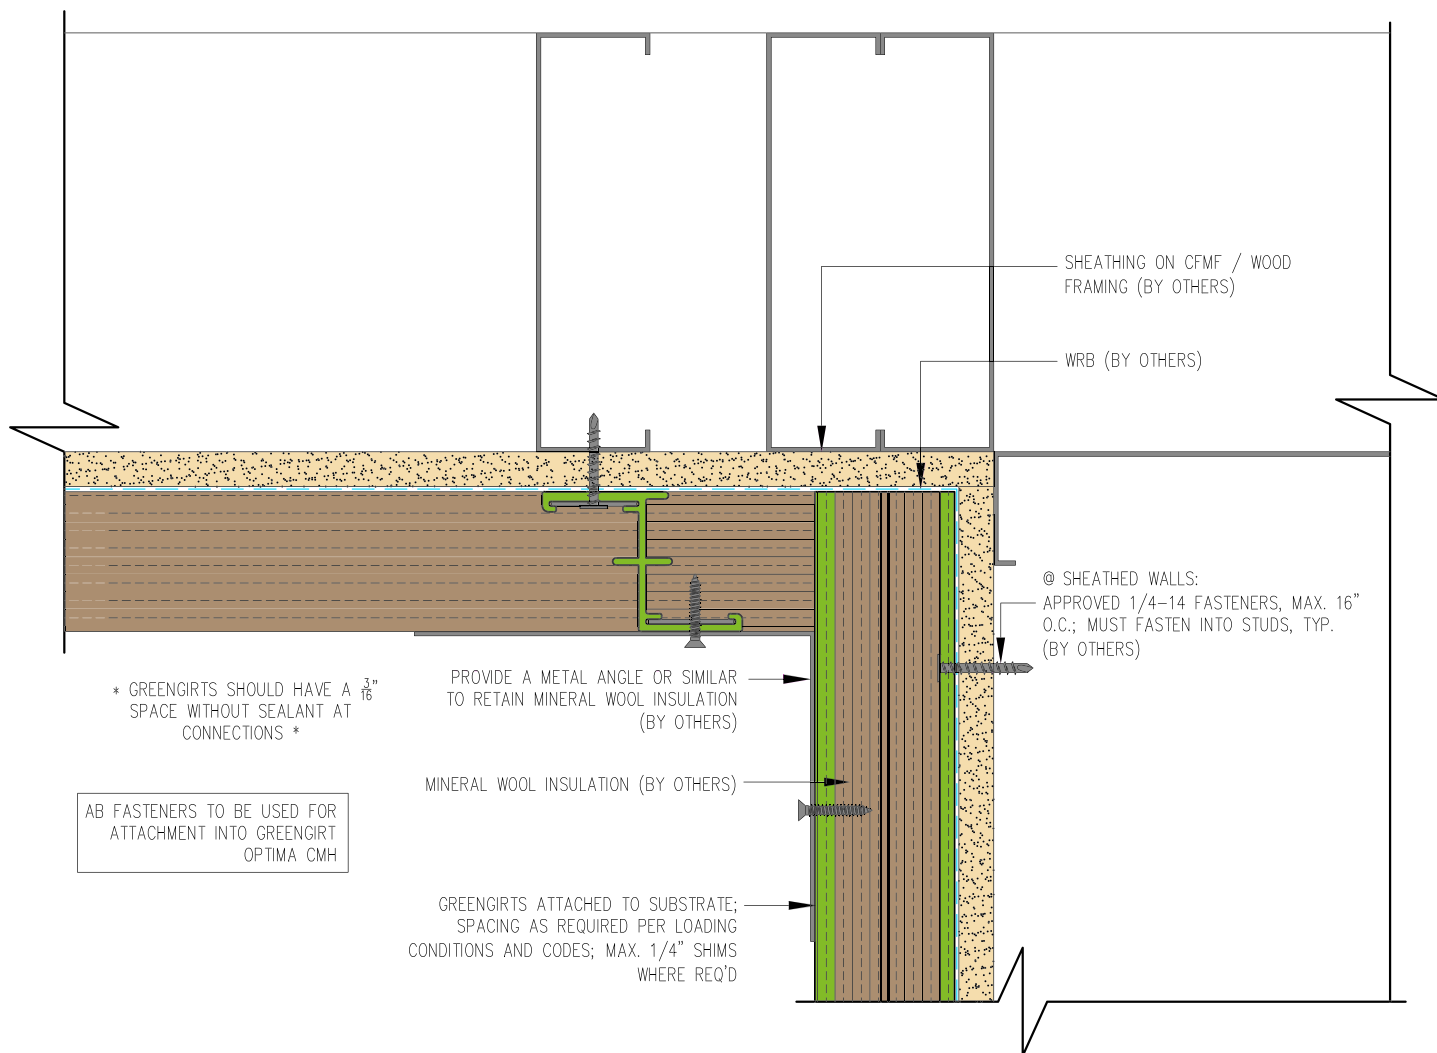

**GreenGirt Optima CMH™**

**GreenGirt.com**

**(269) 355-1818**

SUBSTRATE: SHEATHING

CLADDING: -

**GREENGIRT CMH SIZE: 2"**


INSULATION: MINERAL WOOL

DATE:

GIRT ORIENTATION: VERTICAL

SOFFIT INSIDE DETAIL-2

NOT TO SCALE

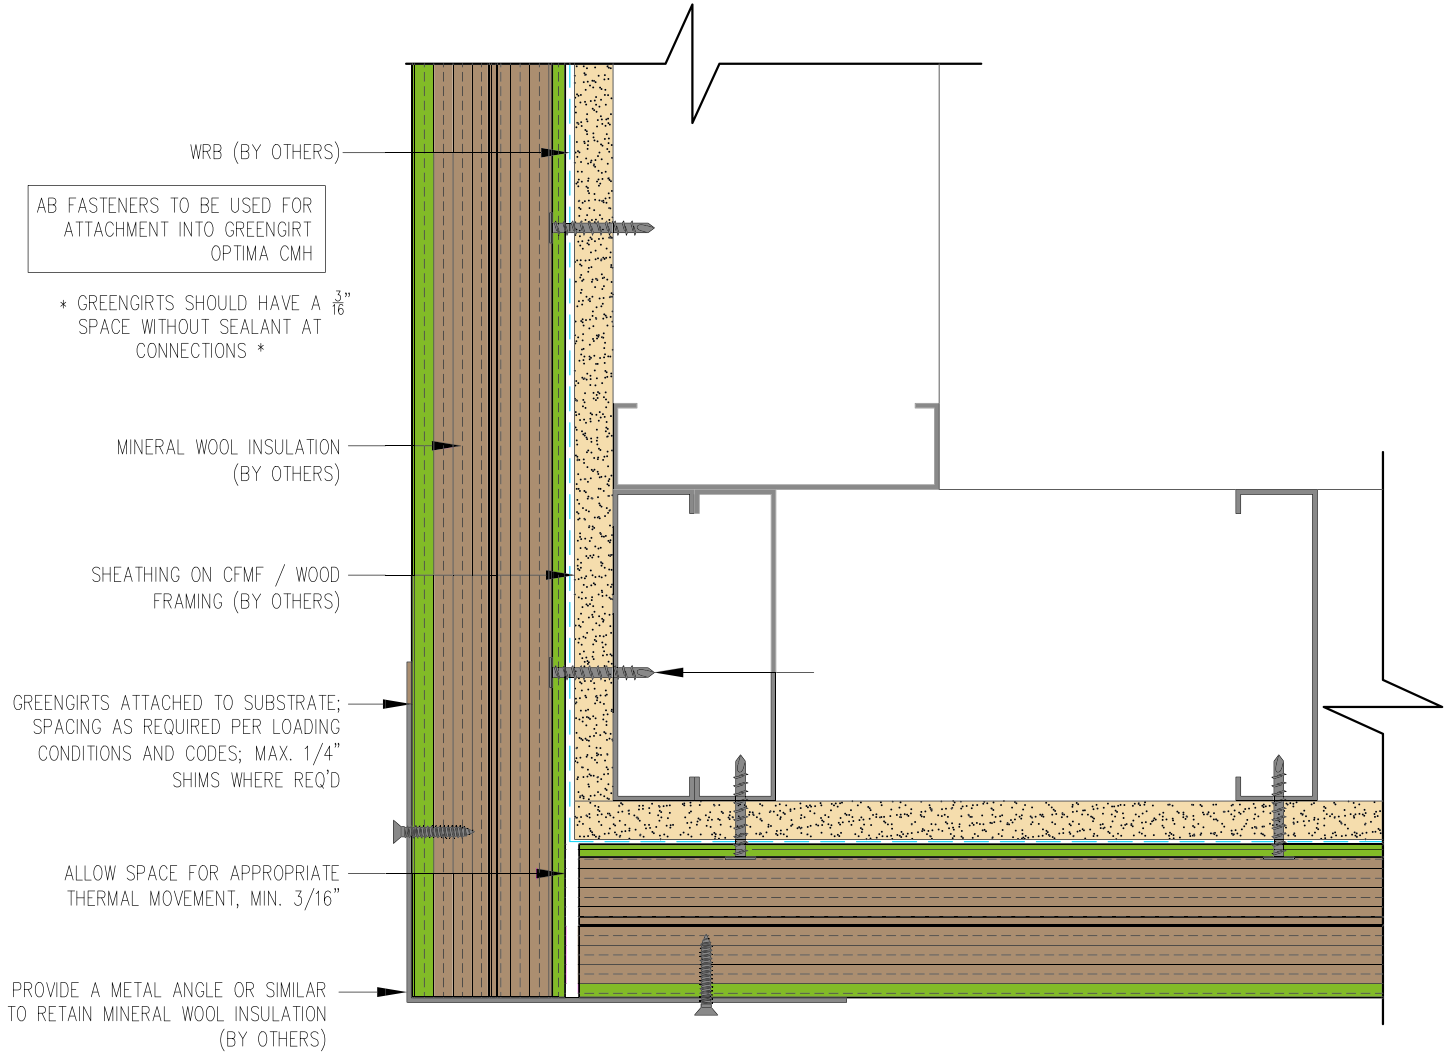

**GreenGirt Optima CMH™**

**GreenGirt.com**

**(269) 355-1818**

SUBSTRATE: SHEATHING

CLADDING: —

**GREENGIRT CMH SIZE: 2"**

INSULATION: MINERAL WOOL


DATE:

GIRT ORIENTATION: VERTICAL

**SOFFIT OUTSIDE DETAIL-1**

NOT TO SCALE



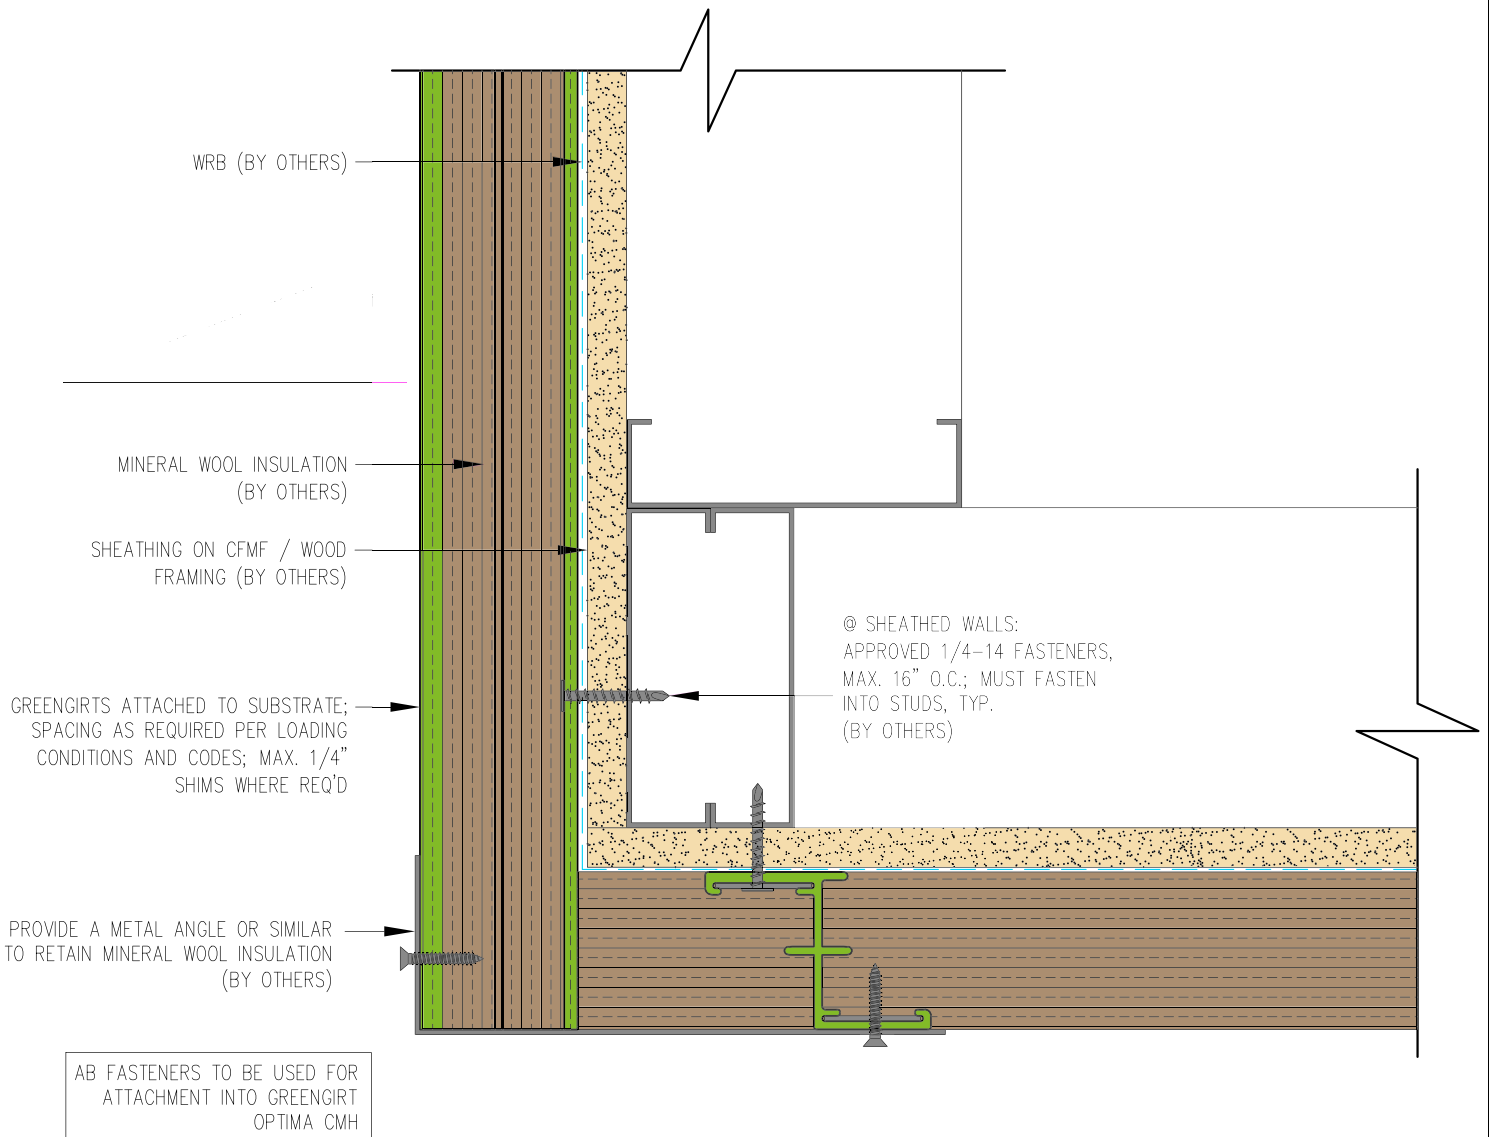

**GreenGirt Optima CMH™**

**GreenGirt.com**

**(269) 355-1818**

SUBSTRATE: SHEATHING

CLADDING: -

GREENGIRT CMH SIZE: 2"

INSULATION: MINERAL WOOL

DATE:

GIRT ORIENTATION: VERTICAL


SOFFIT OUTSIDE DETAIL-2

NOT TO SCALE



ADVANCED  
ARCHITECTURAL  
PRODUCTS

NOTE: DETAILS ARE PROVIDED FOR INFORMATION ONLY, AND ARE SUBJECT TO CHANGE WITHOUT NOTICE. SPECIFIC PROJECT ENGINEERING BY OTHERS WILL ADDRESS ATTACHMENT SPACING, ORIENTATION AND LOADING. CONTACT ADVANCED ARCHITECTURAL PRODUCTS FOR FURTHER DETAILS, AND TO INQUIRE ABOUT UPDATES AND REVISIONS.

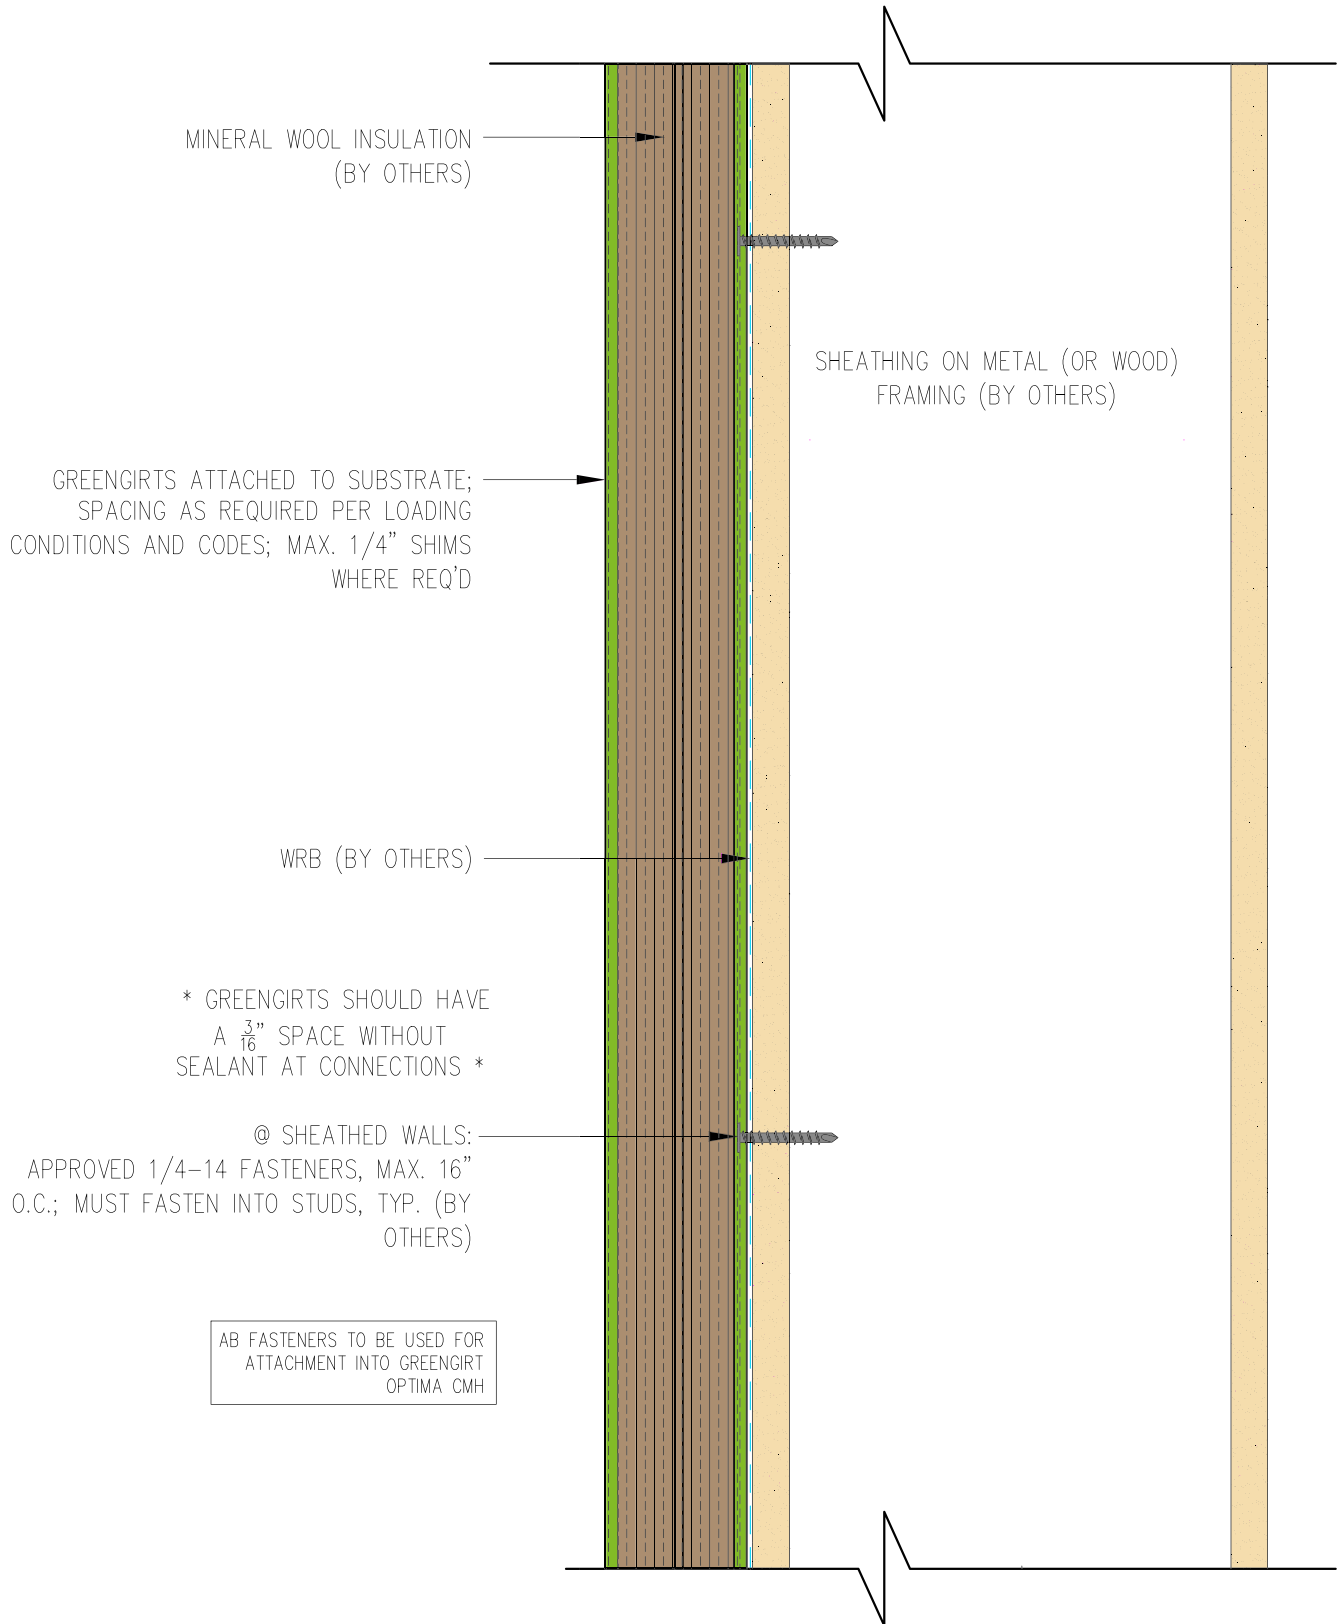

SUBSTRATE: SHEATHING

INSULATION: MINERAL WOOL

CLADDING: -

DATE:

GREENGIRT CMH SIZE: 2"

GIRT ORIENTATION: VERTICAL

GreenGirt Optima CMH™

GreenGirt.com

(269) 355-1818

WALL SECTION

NOT TO SCALE